



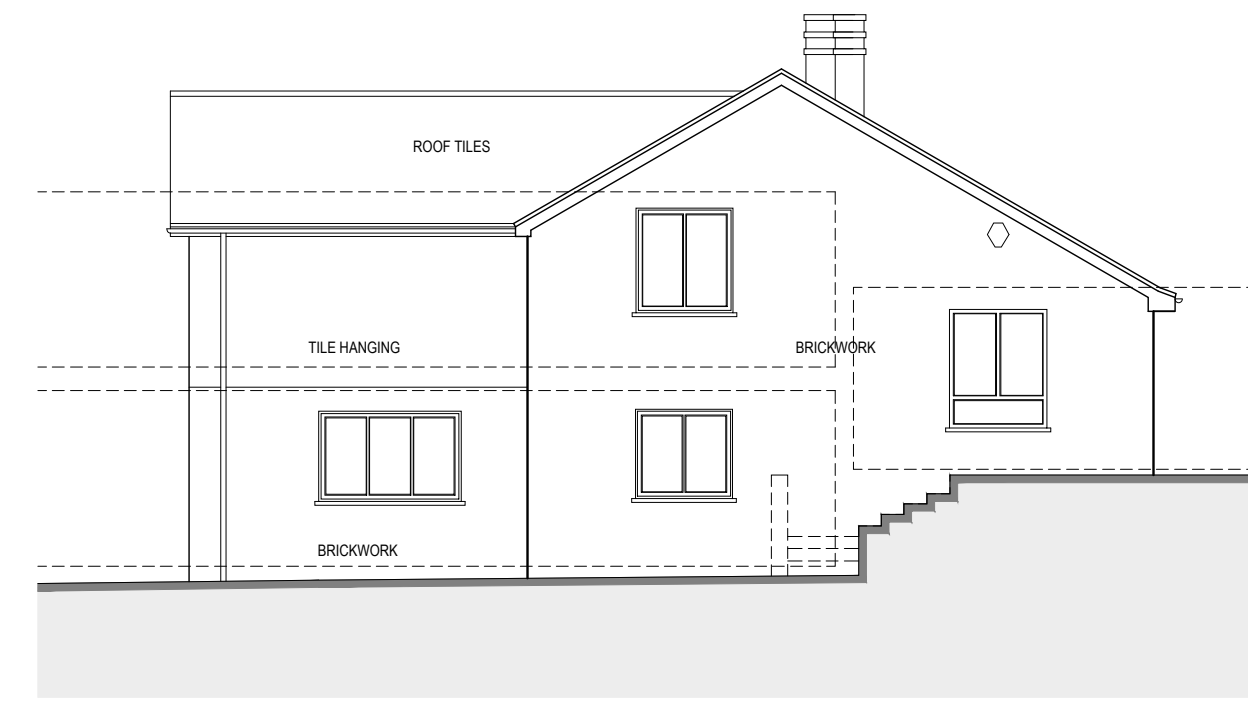


NORTH-WEST ELEVATION SCALE 1:100




SOUTH-WEST ELEVATION SCALE 1:100

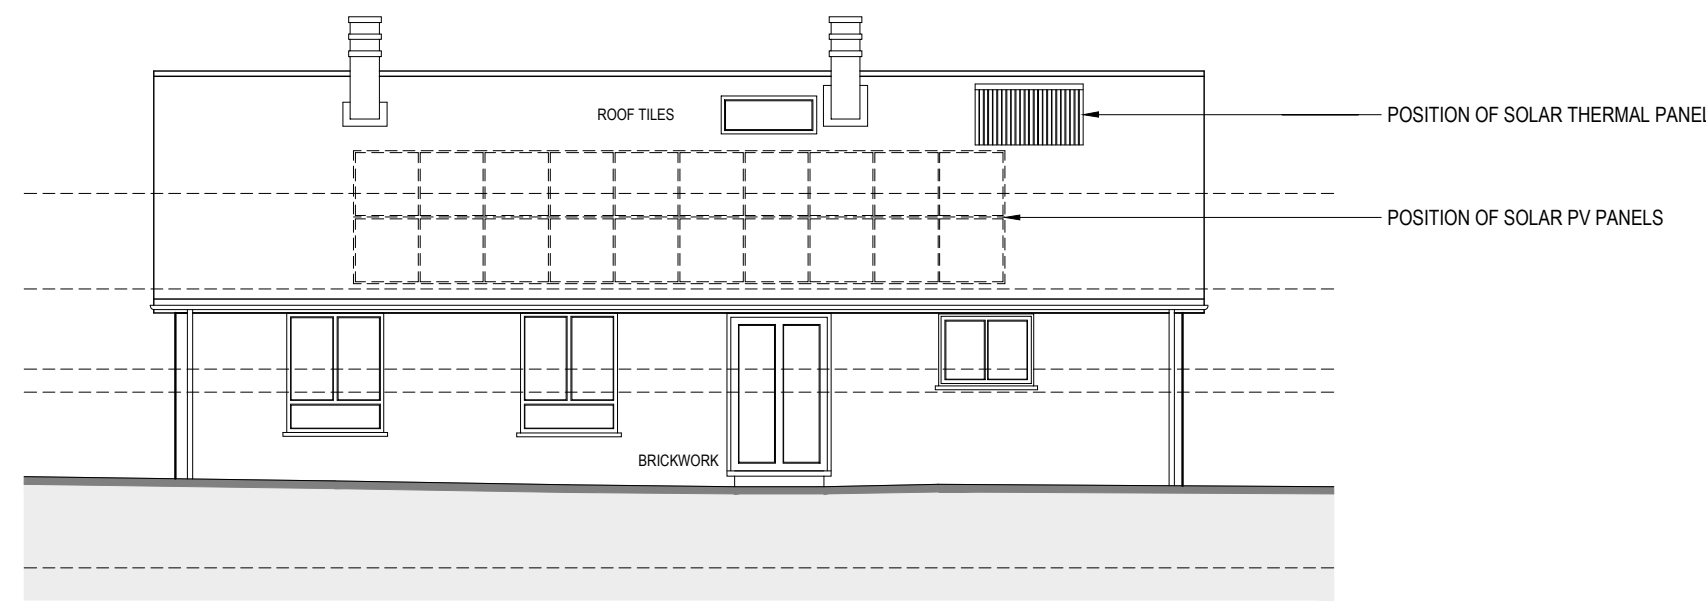


SOUTH-EAST ELEVATION SCALE 1:100

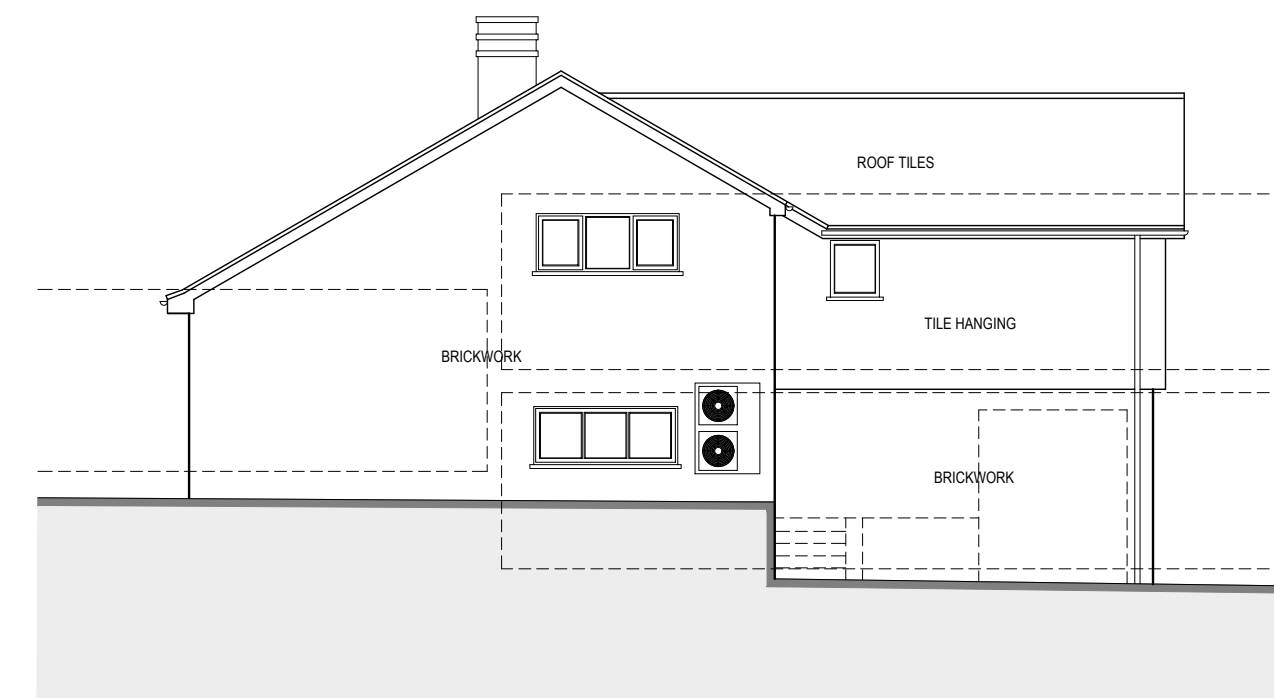

NORTH-EAST ELEVATION SCALE 1:100

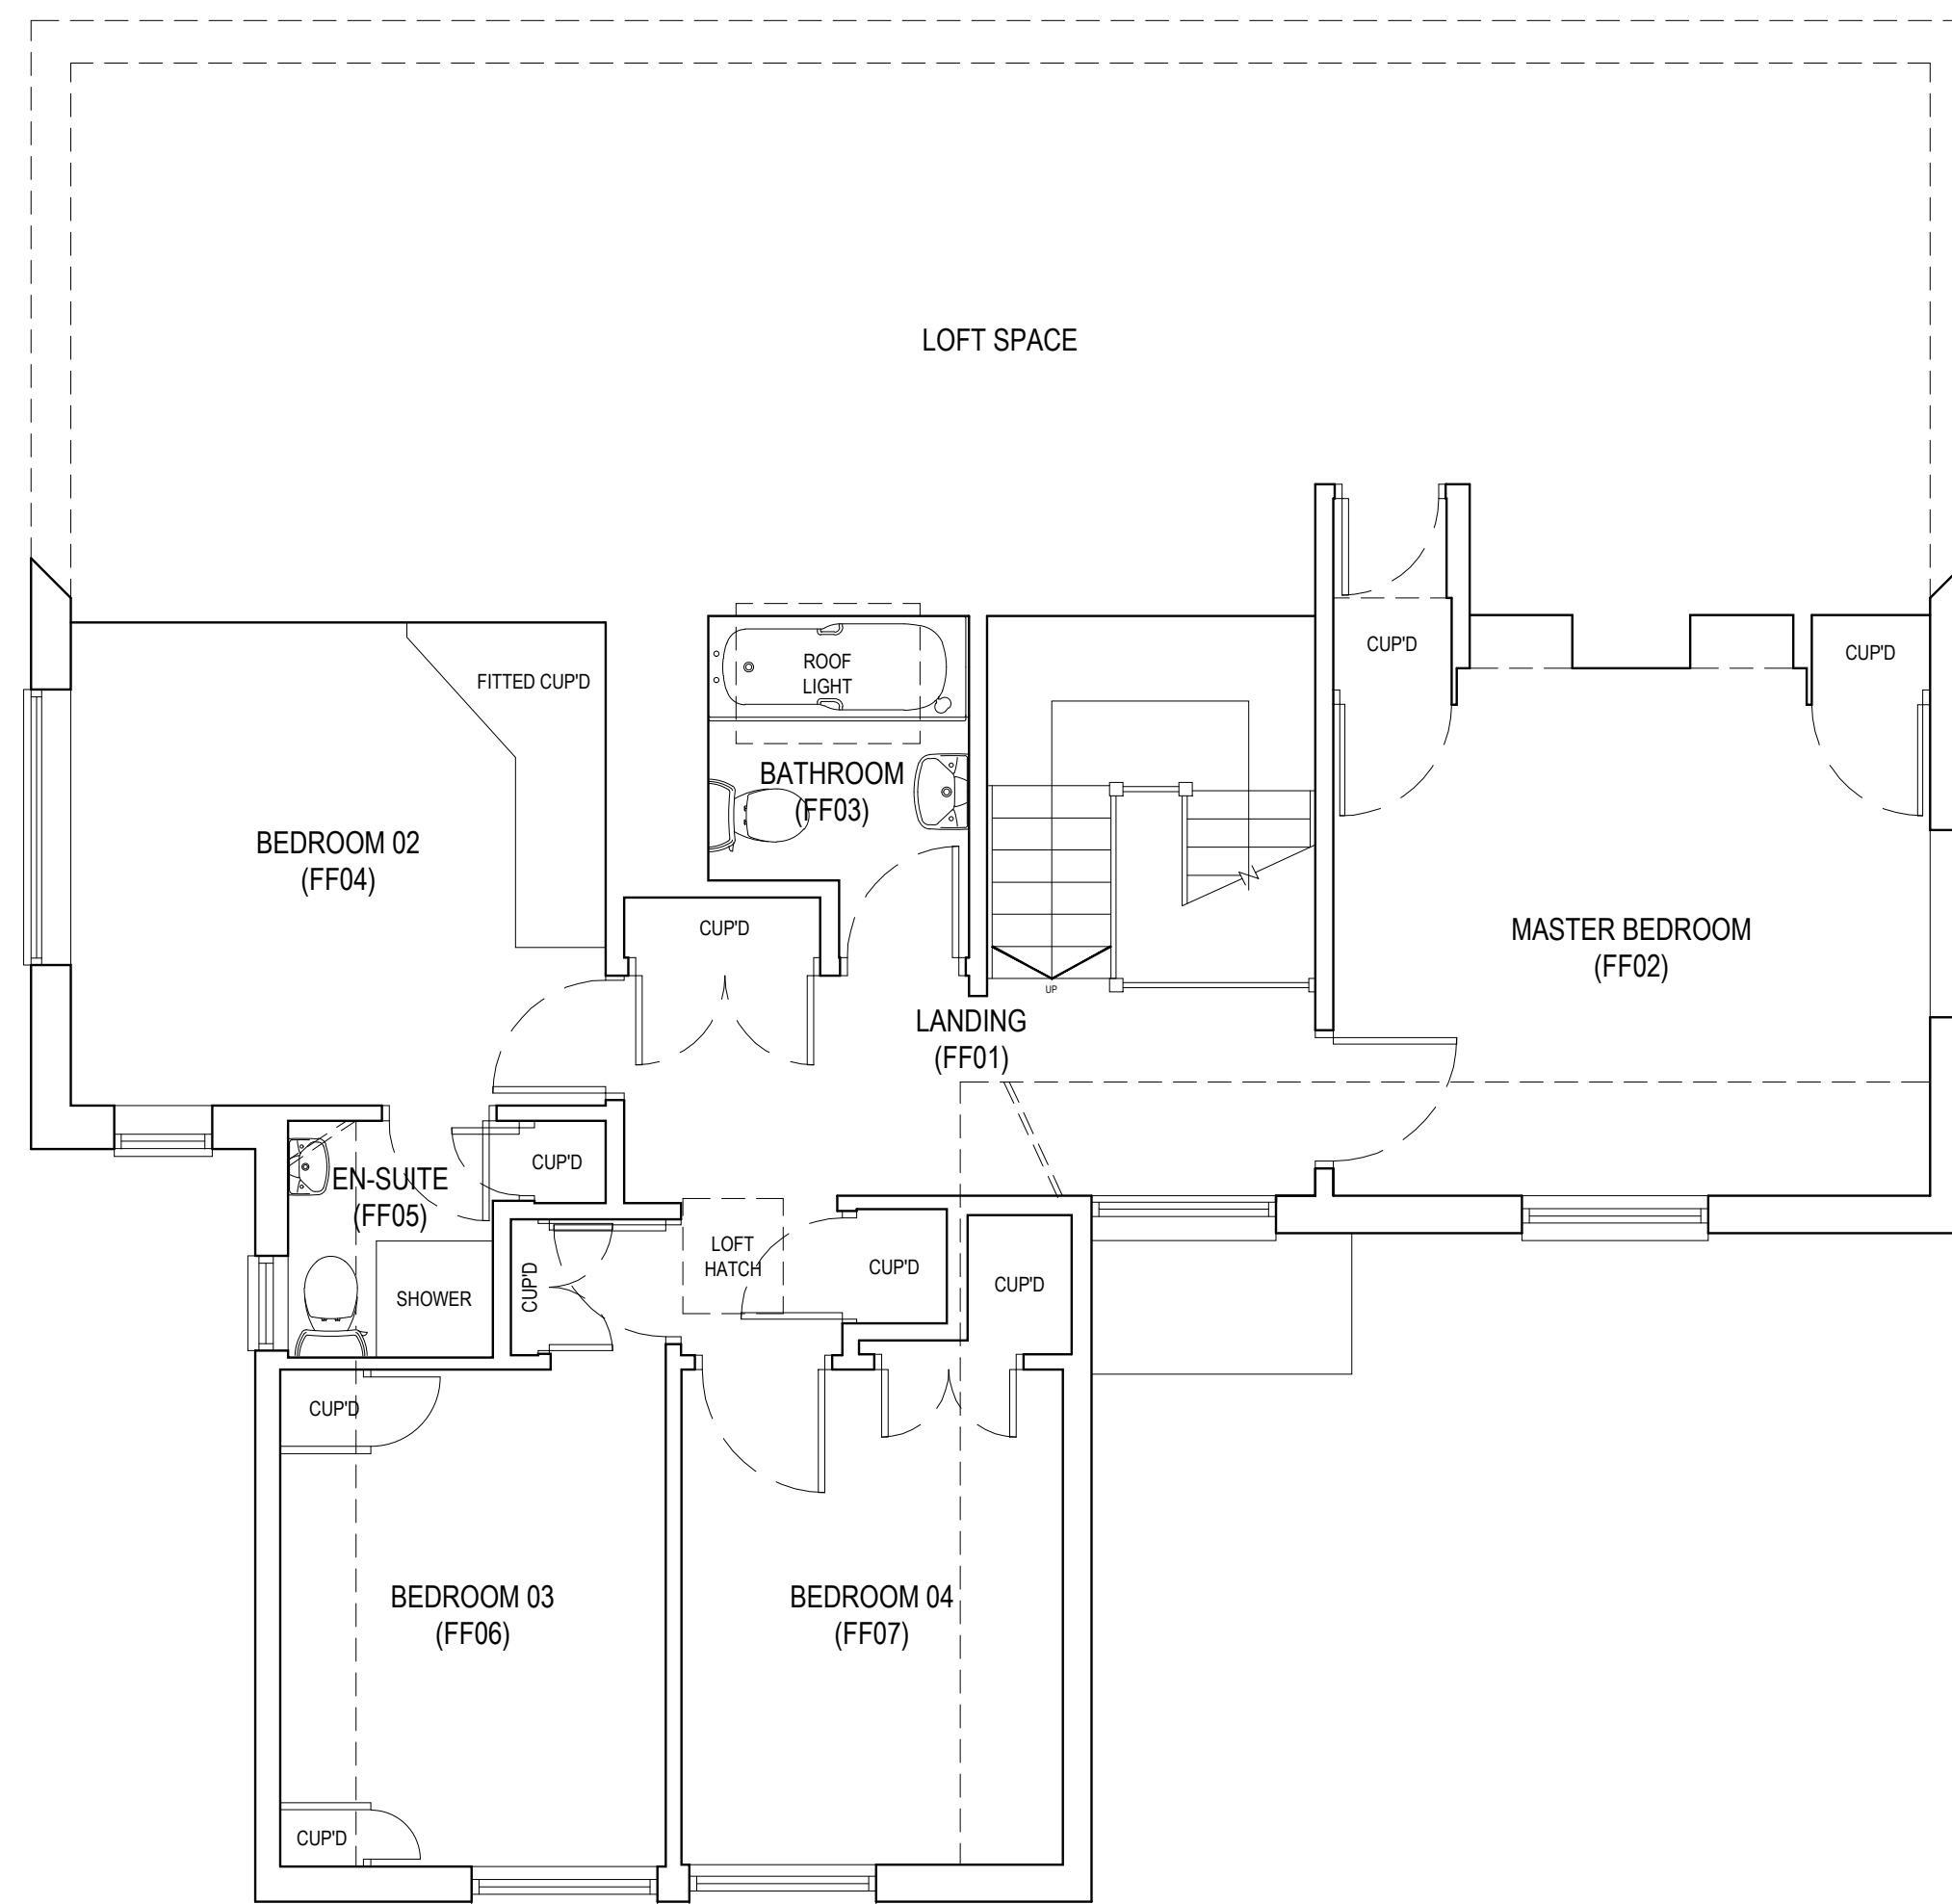

EXISTING AND PROPOSED FIRST FLOOR PLAN SCALE 1:50

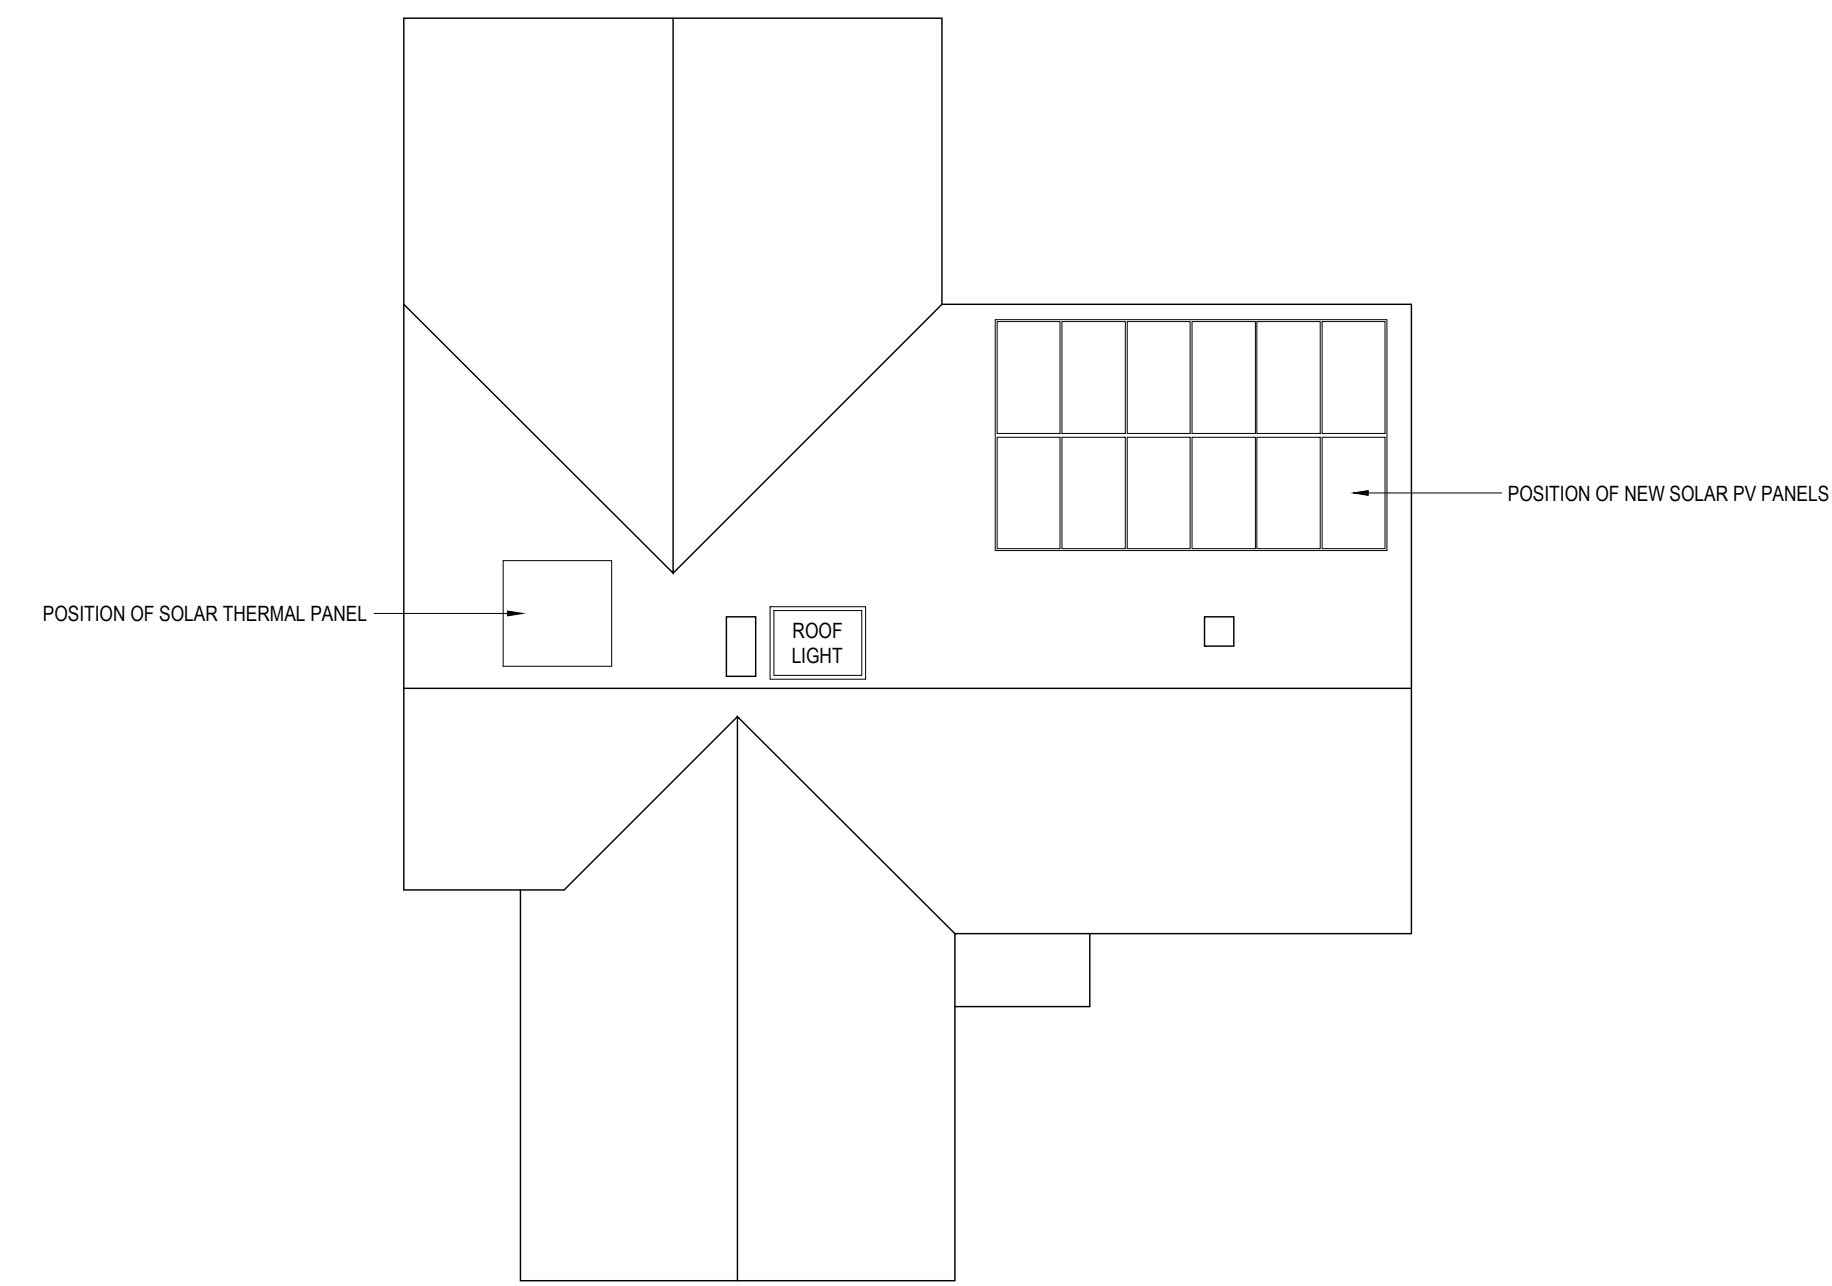


PROPOSED ROOF PLAN SCALE 1:100

Notes:
OTHER THAN FOR THE PURPOSES OF PLANNING, DO NOT SCALE THESE DRAWINGS. USE WRITTEN DIMENSIONS ONLY. ALL DIMENSIONS TO BE CHECKED ON SITE PRIOR TO COMMENCEMENT OF WORK.
THIS DRAWING IS THE COPYRIGHT OF SIMPSON HILDER ASSOCIATES LIMITED AND MAY NOT BE REPRODUCED, COPIED OR ALTERED IN ANY WAY WITHOUT WRITTEN AUTHORITY

ITEMS CLOUDED WITH A DASHED LINE ARE TO BE CONFIRMED, SUBJECT TO DETAIL DESIGN AND CAN BE EXPECTED TO CHANGE.

REVISION CLOUD.

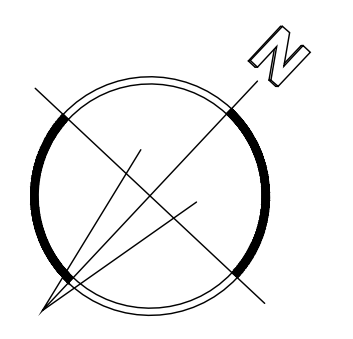

Rev.	Date	Description	By	Check

Drawing Status: **PLANNING**

Client:

Principal Contractor:

Design Consultant:

 67A HIGH STREET
 LYNDHURST
 HAMPSHIRE
 SO43 7BE
 T: 023 80 283798
 F: 023 80 283688
 E: sha@simpsonhilder.co.uk

Project Title:
**BROADWOOD
 MINSTEAD
 LYNDHURST
 SO43 7FY**

Drawing Title:
**FIRST FLOOR PLAN,
 EXISTING ELEVATIONS AND
 PROPOSED ROOF PLAN**

Scales (0 A1 SIZE):
 1:50 & 1:100 Size A1

Drawn: SL/XG Date: NOV 2021 Checked: JT Date: NOV 21

Drawing No.: **9755.112** Revision: **P1**

