

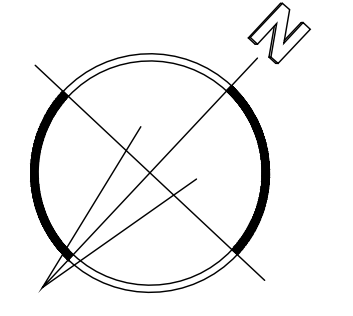


Notes:  
 OTHER THAN FOR THE PURPOSES OF PLANNING, DO NOT SCALE THESE DRAWINGS.  
 USE WRITTEN DIMENSIONS ONLY. ALL DIMENSIONS TO BE CHECKED ON SITE PRIOR TO COMMENCEMENT OF WORK.  
 THIS DRAWING IS THE COPYRIGHT OF SIMPSON HILDER ASSOCIATES LIMITED AND MAY NOT BE REPRODUCED, COPIED OR ALTERED IN ANY WAY WITHOUT WRITTEN AUTHORITY

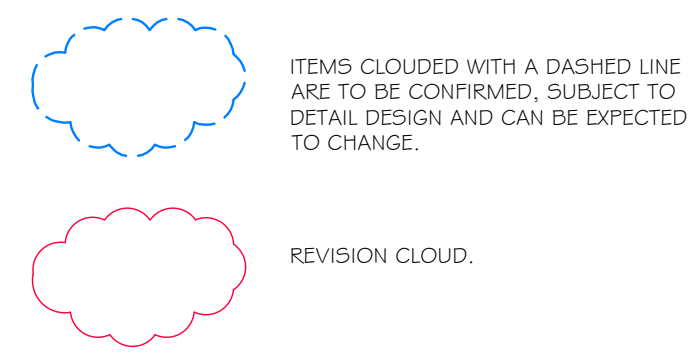


AREA CALCULATION	
1 <sup>ST</sup> JULY 1982	
GROUND FLOOR	116.9
FIRST FLOOR	73.6
<b>TOTAL FLOOR AREA</b>	<b>190.5</b>
<b>PERMITTED 30% AREA</b>	<b>57.2</b>
<b>TOTAL PERMITTED AREA</b>	<b>247.7</b>

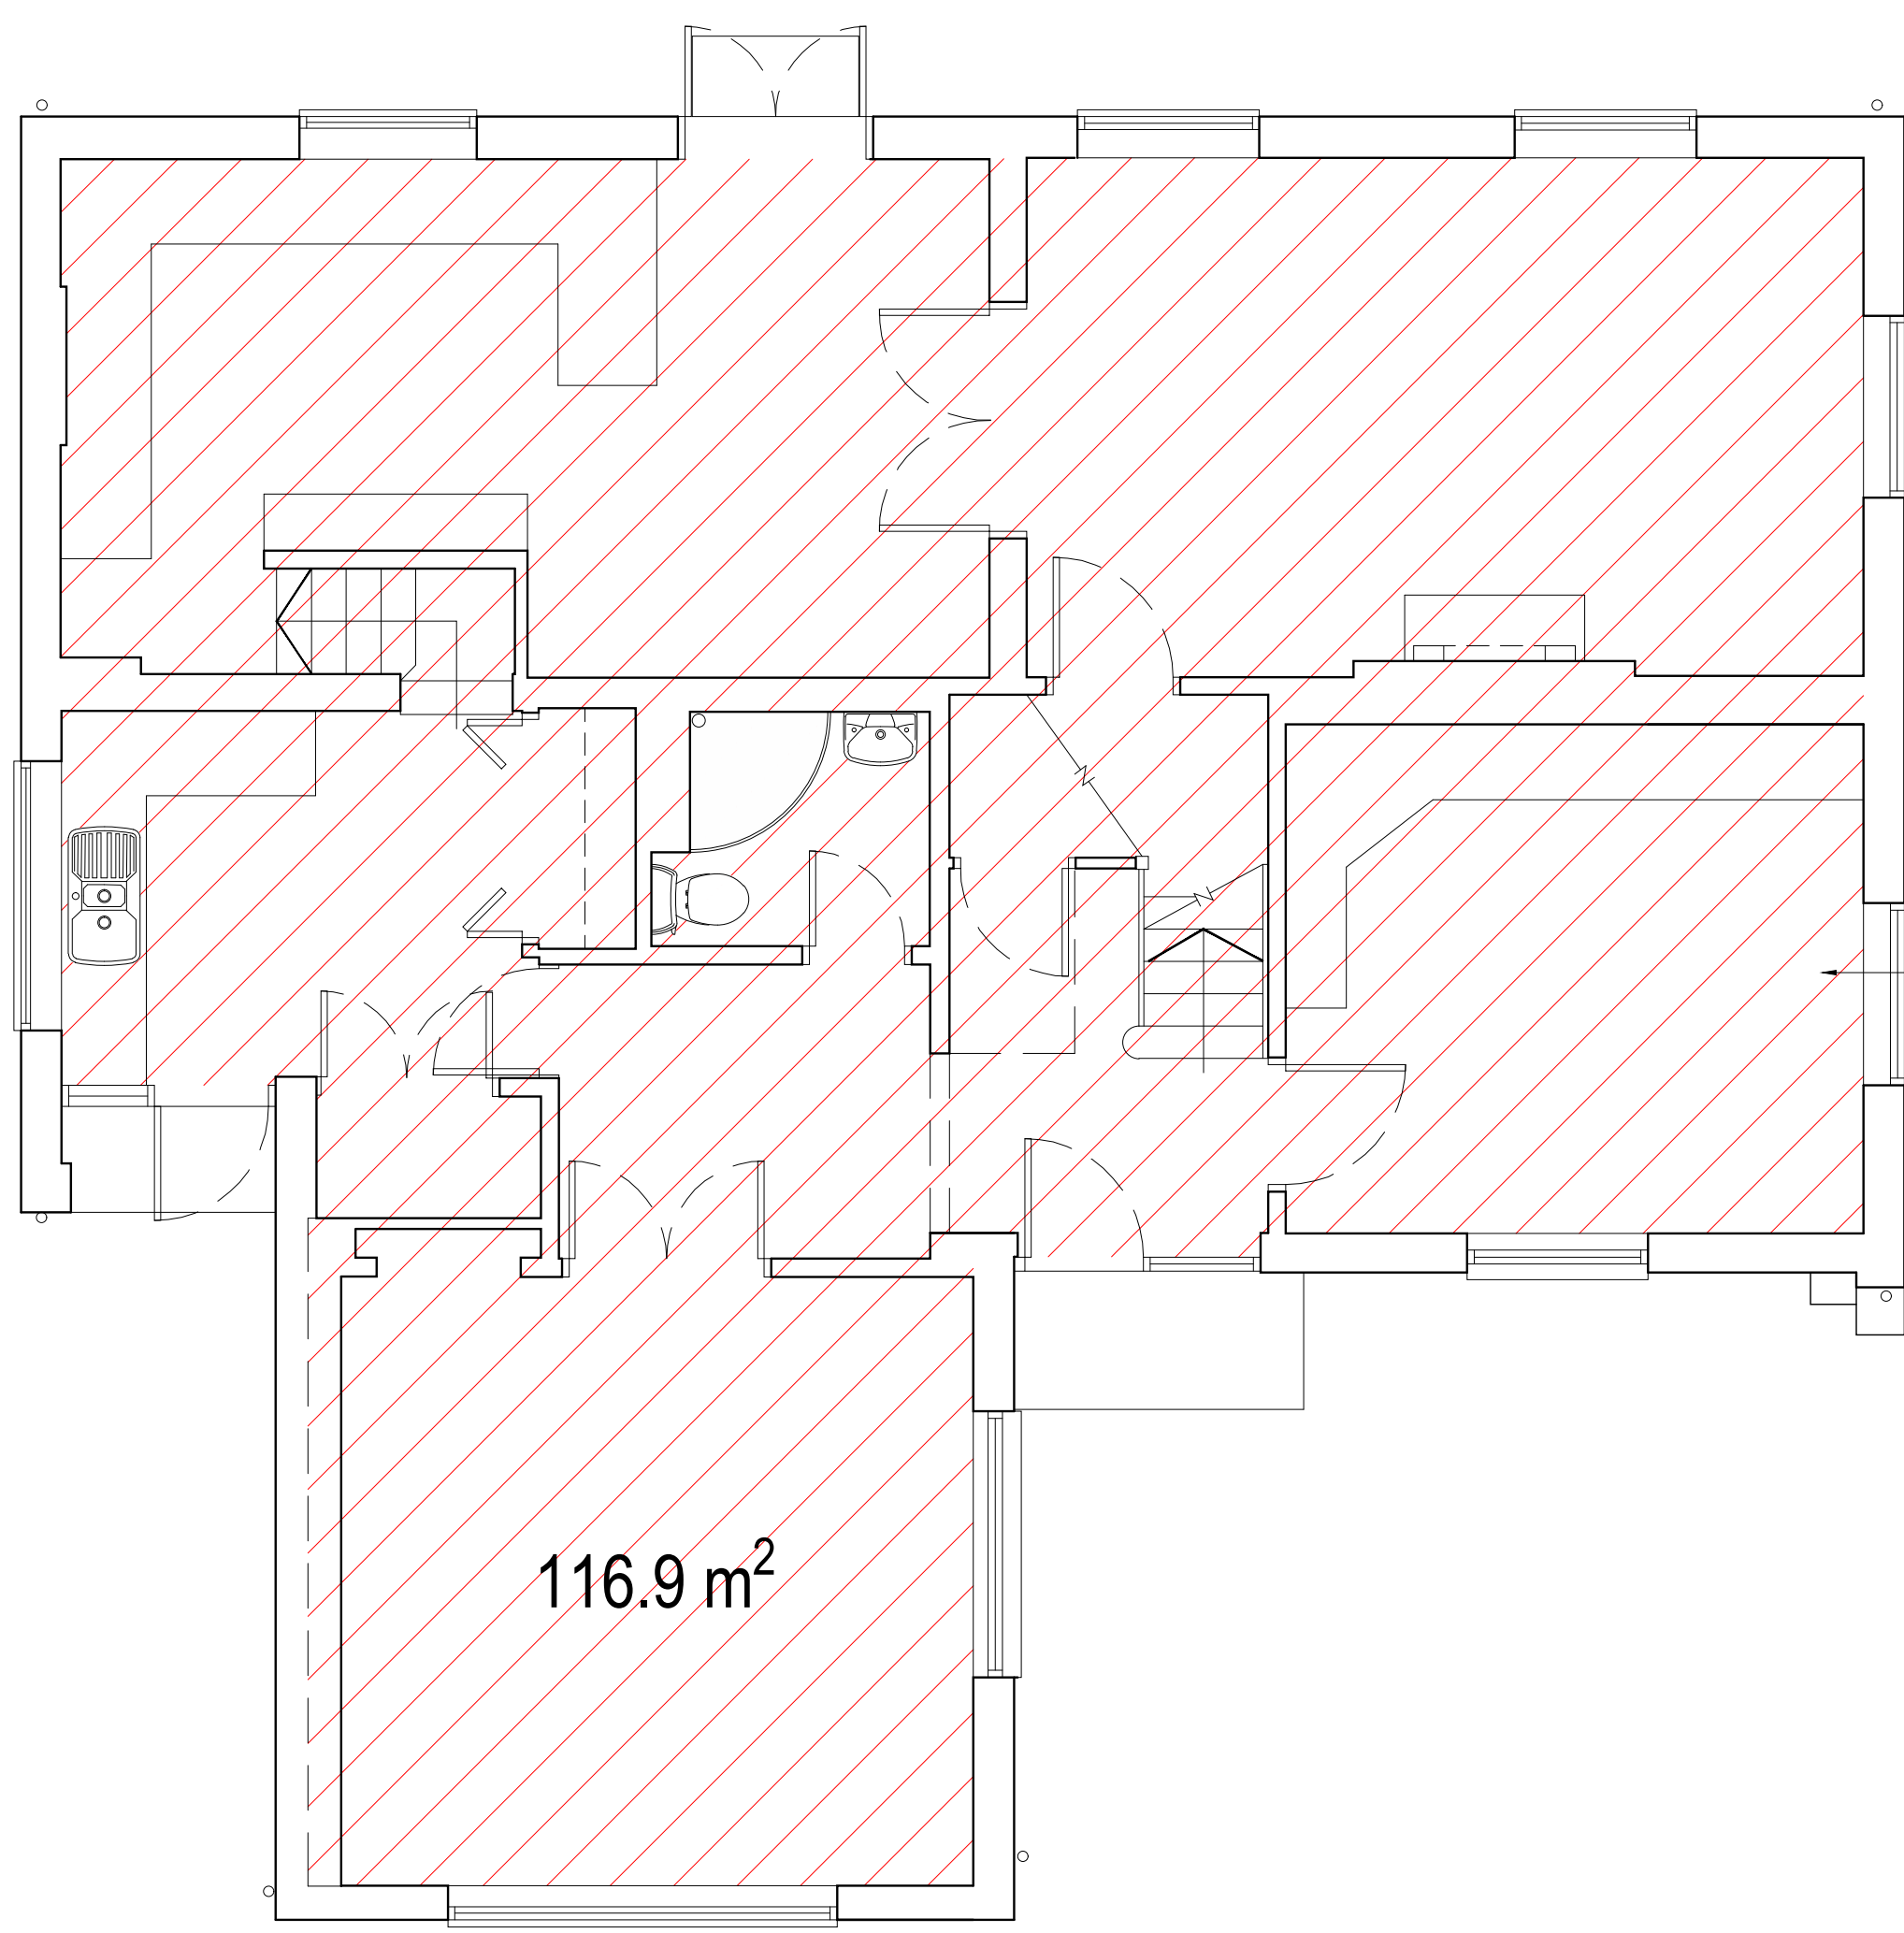

**GROUND FLOOR PLAN**  
 SCALE 1:50

RED HATCHING DENOTES ORIGINAL FLOOR AREA ON 1<sup>ST</sup> JULY 1982

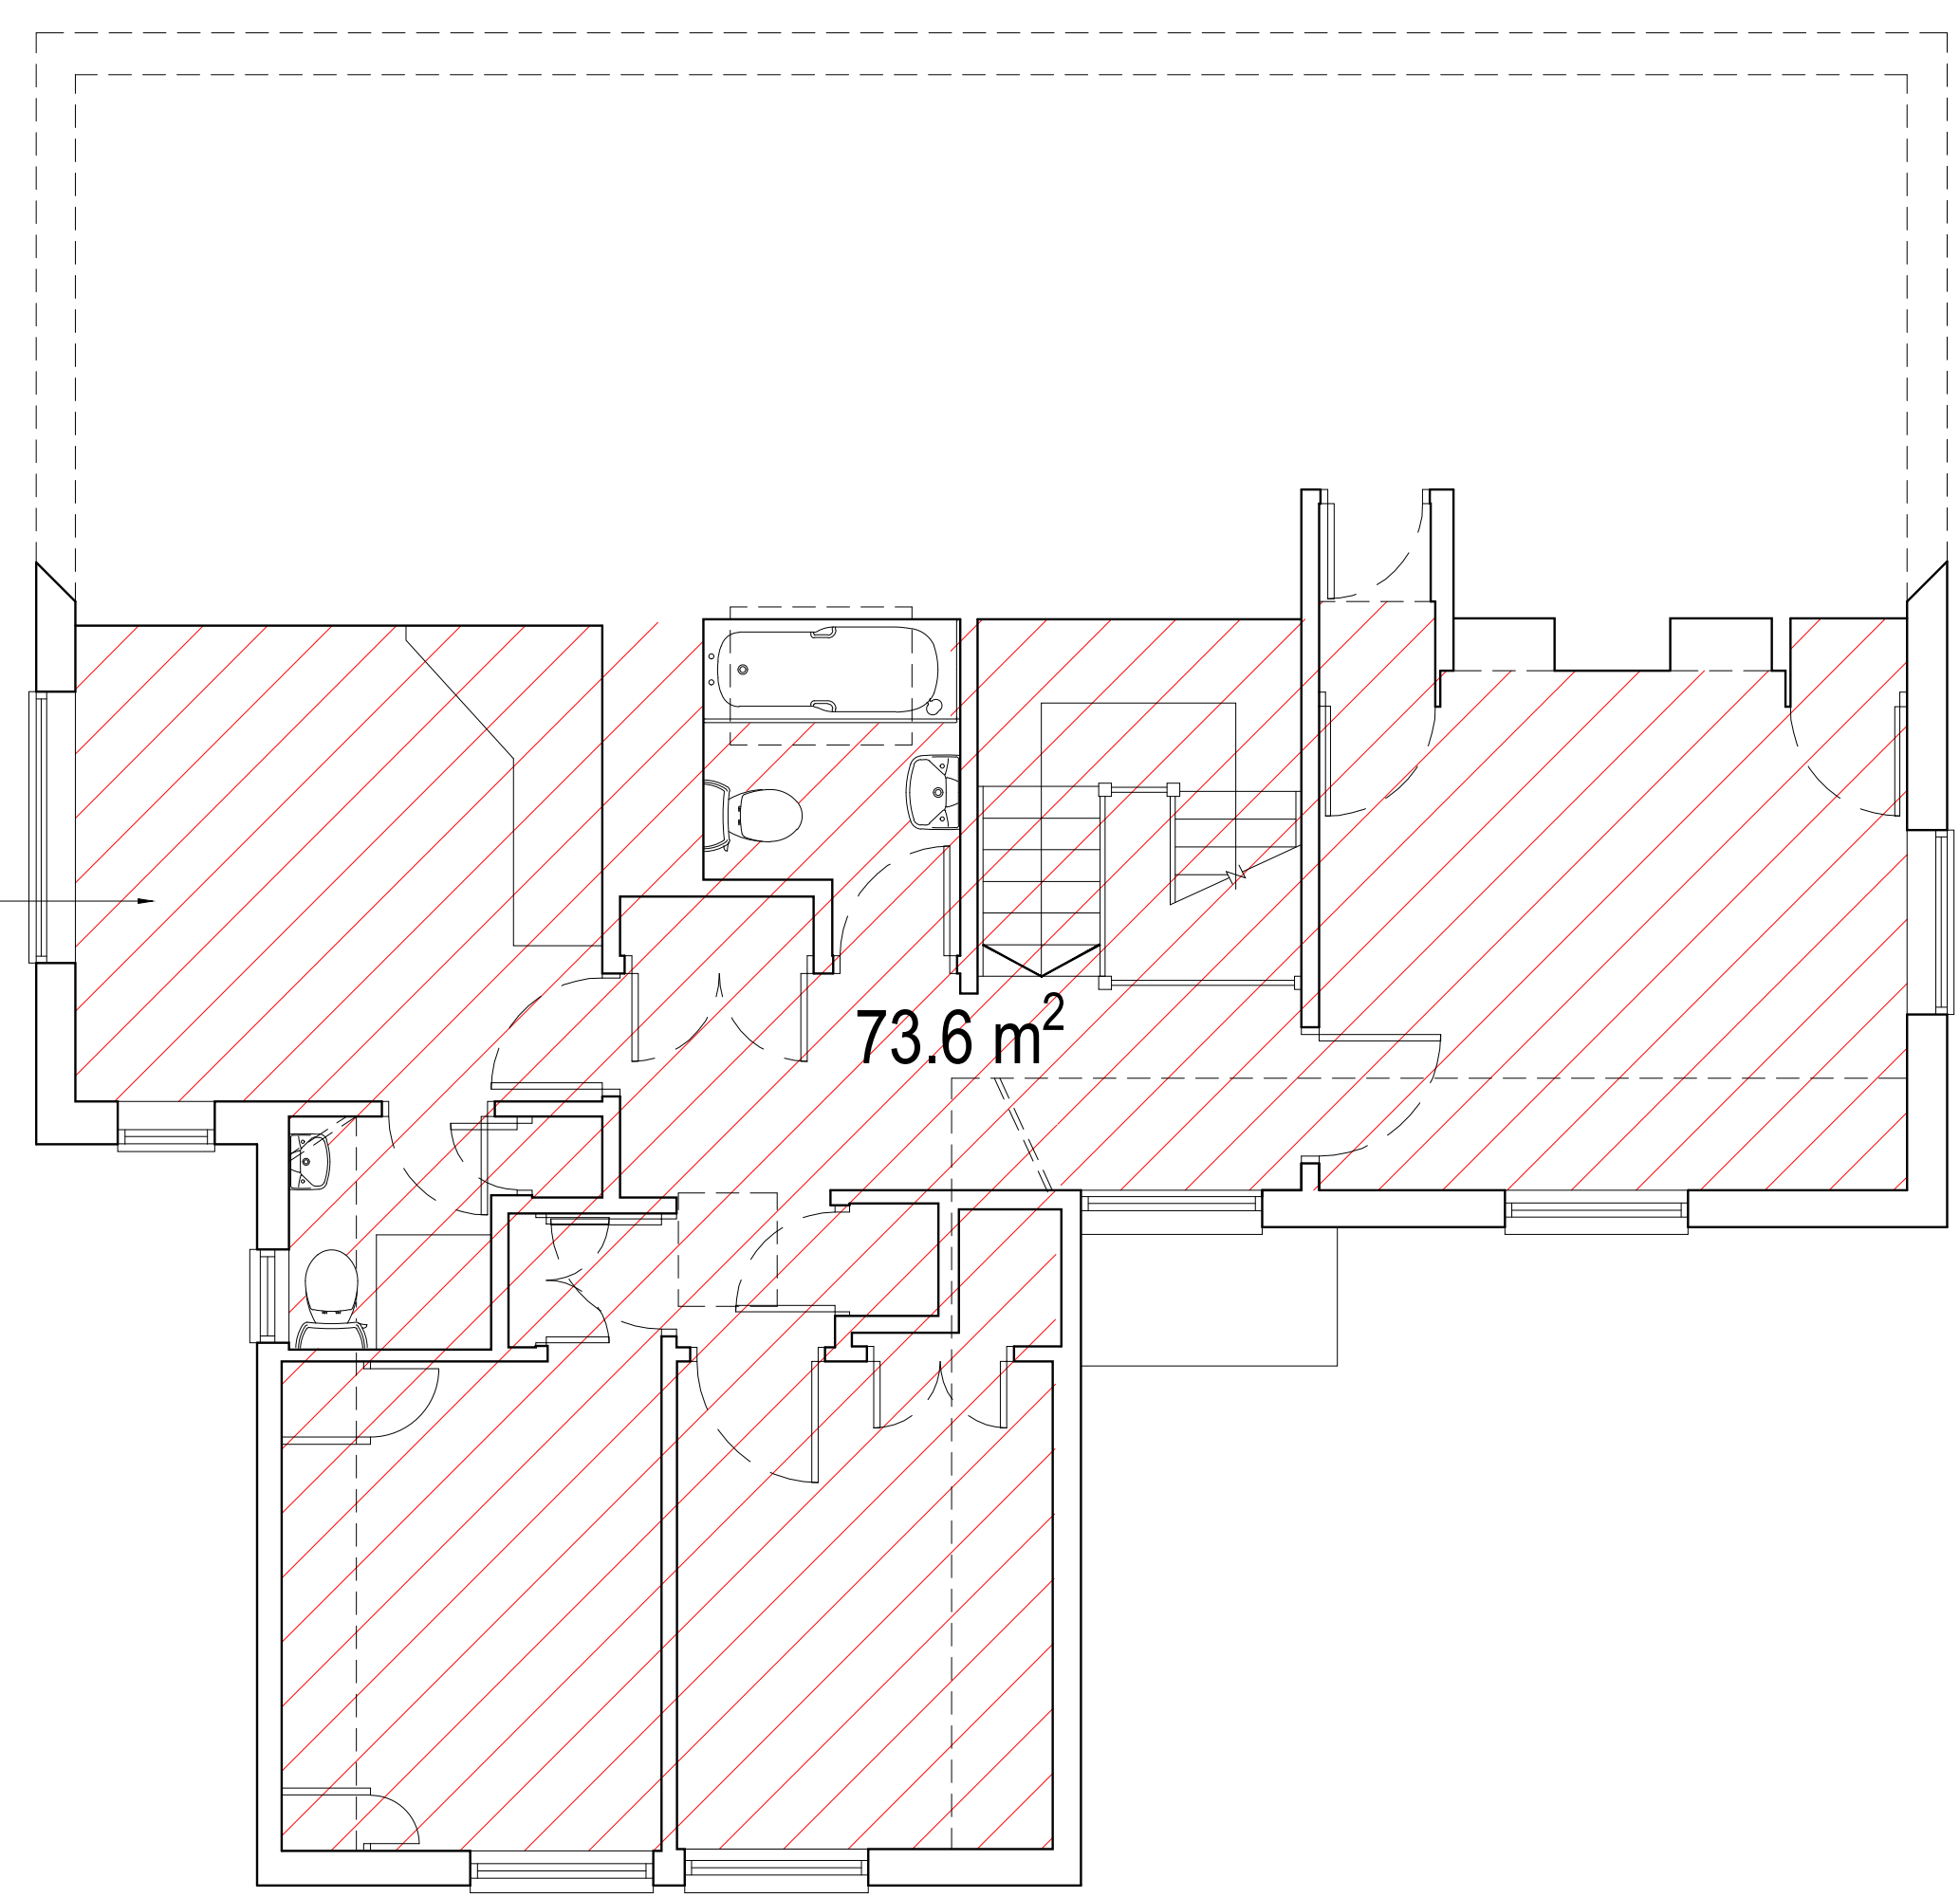

**FIRST FLOOR PLAN**  
 SCALE 1:50

Rev.	Date	Description	By	Check

Drawing Status: **PLANNING**

Client:

Principal Contractor:


Design Consultant



67A HIGH STREET  
 LYNDHURST  
 HAMPSHIRE  
 SO43 7BE  
 T: 023 80 283798  
 F: 023 80 283688  
 E: sha@simpsonhilder.co.uk

Project Title  
**BROADWOOD  
 MINSTEAD  
 LYNDHURST  
 SO43 7FY**

Drawing Title  
**POLICY DP36  
 FLOOR AREA CALCULATION**

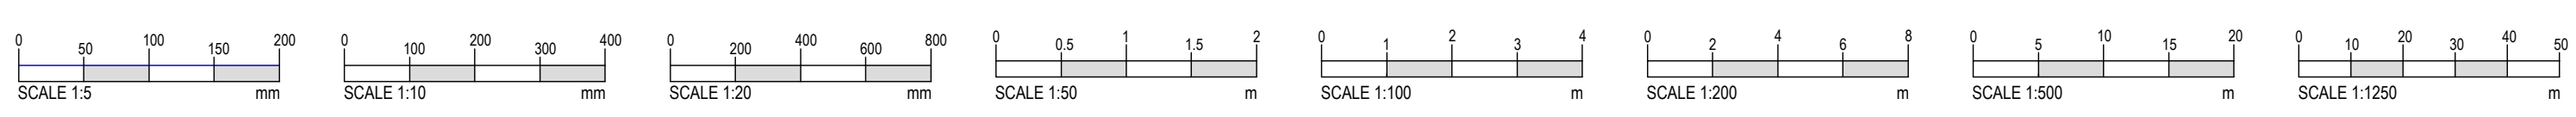

Scales (0 A1 SIZE)		Size
1:50 & 1:100		A1
Drawn	Date	Checked
XG	NOV 2021	JT
Drawing No.	Revision	
9755.113	P1	