





SOUTH ELEVATION

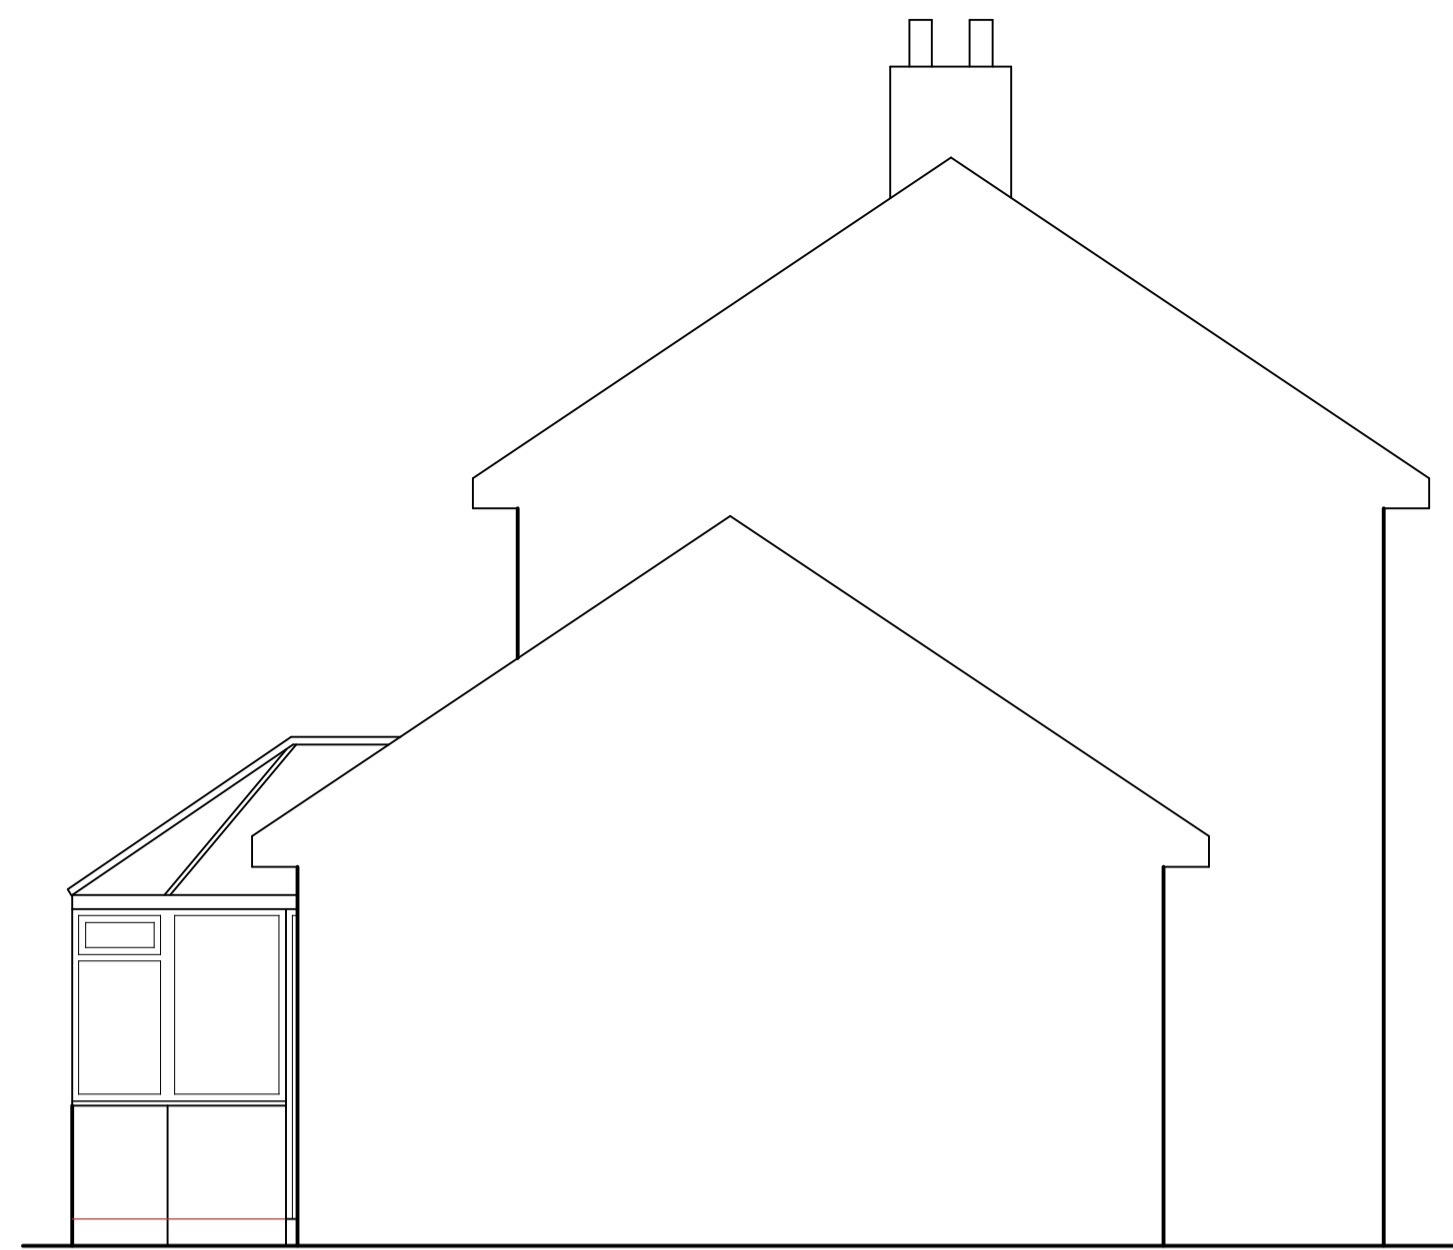


EAST ELEVATION

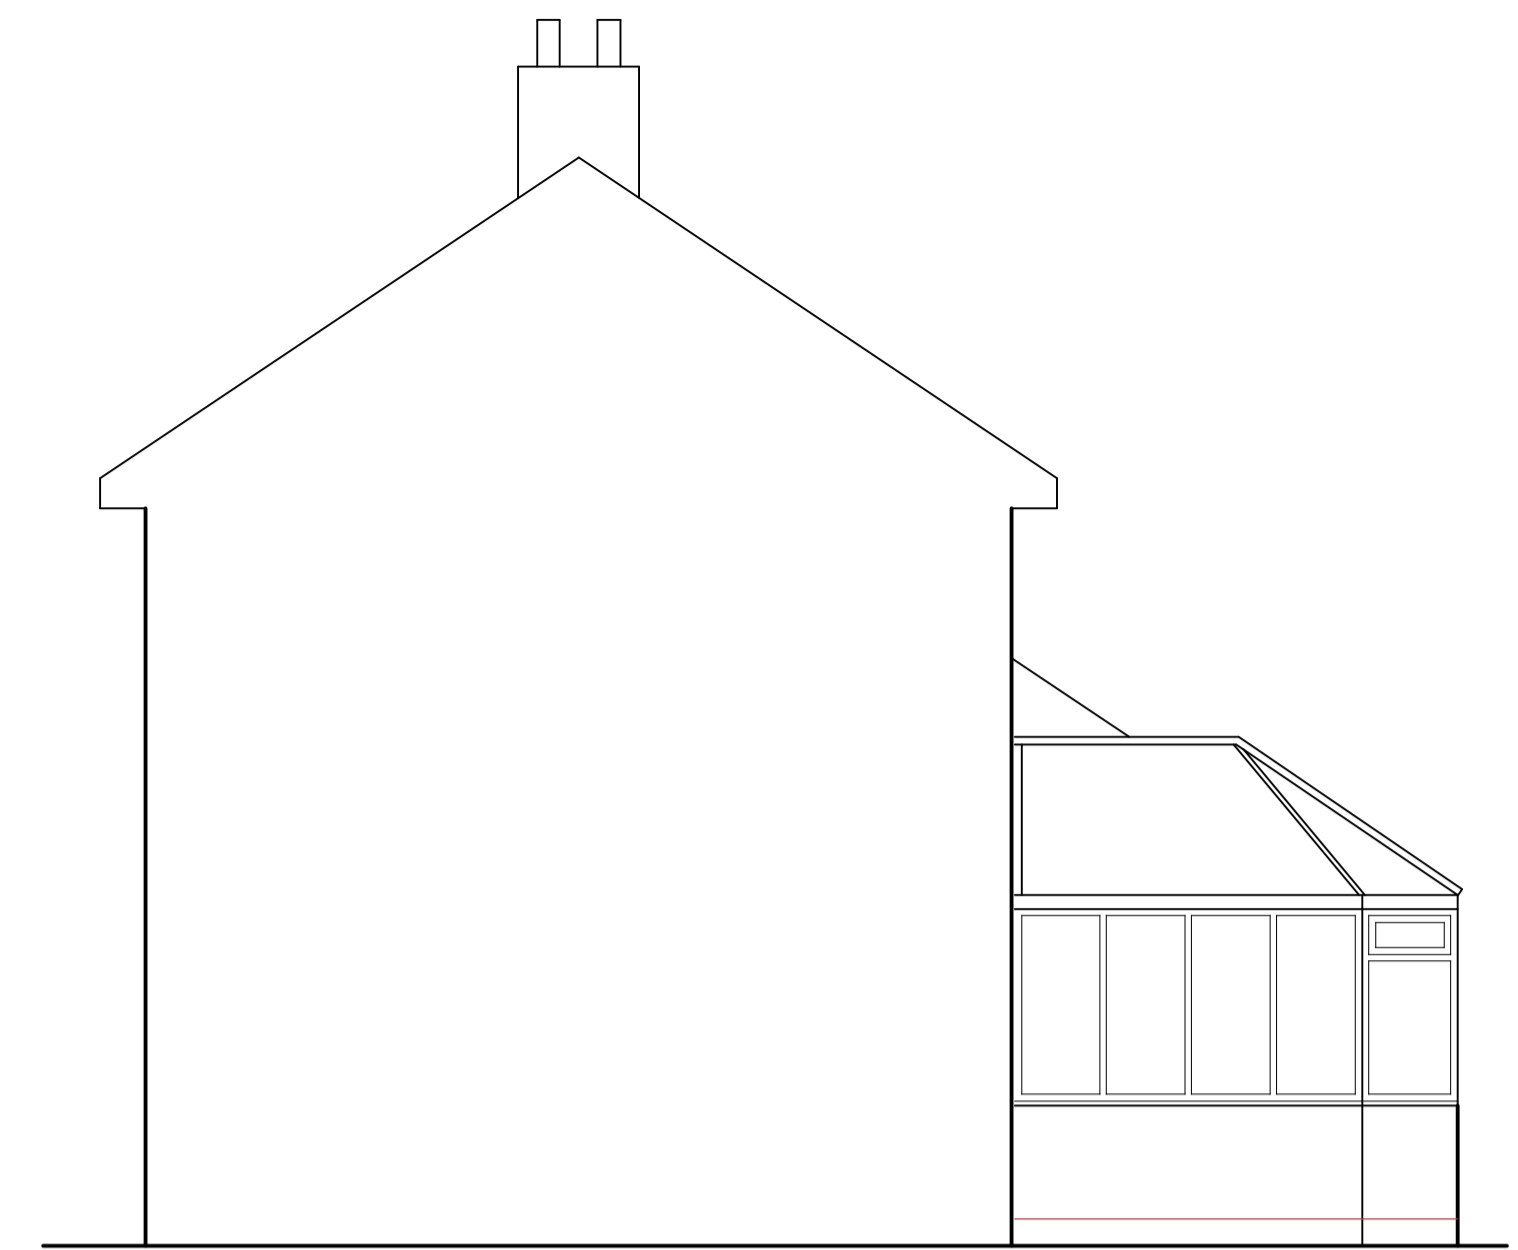

WEST ELEVATION




NORTH ELEVATION

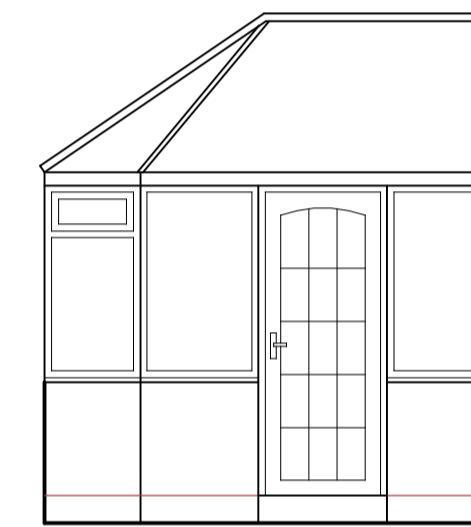

INNER EAST ELEVATION

- MATERIALS -
- WALLS - PEBBLE DASH RENDER
 - ROOF - NATURAL BLUE SLATE
 - WINDOWS - BROWN COLOURED TIMBER
 - DOORS - SAGE GREEN TIMBER TO FRONT AND BROWN TIMBER TO REAR
 - RAINWATER GOODS - BLACK PVC

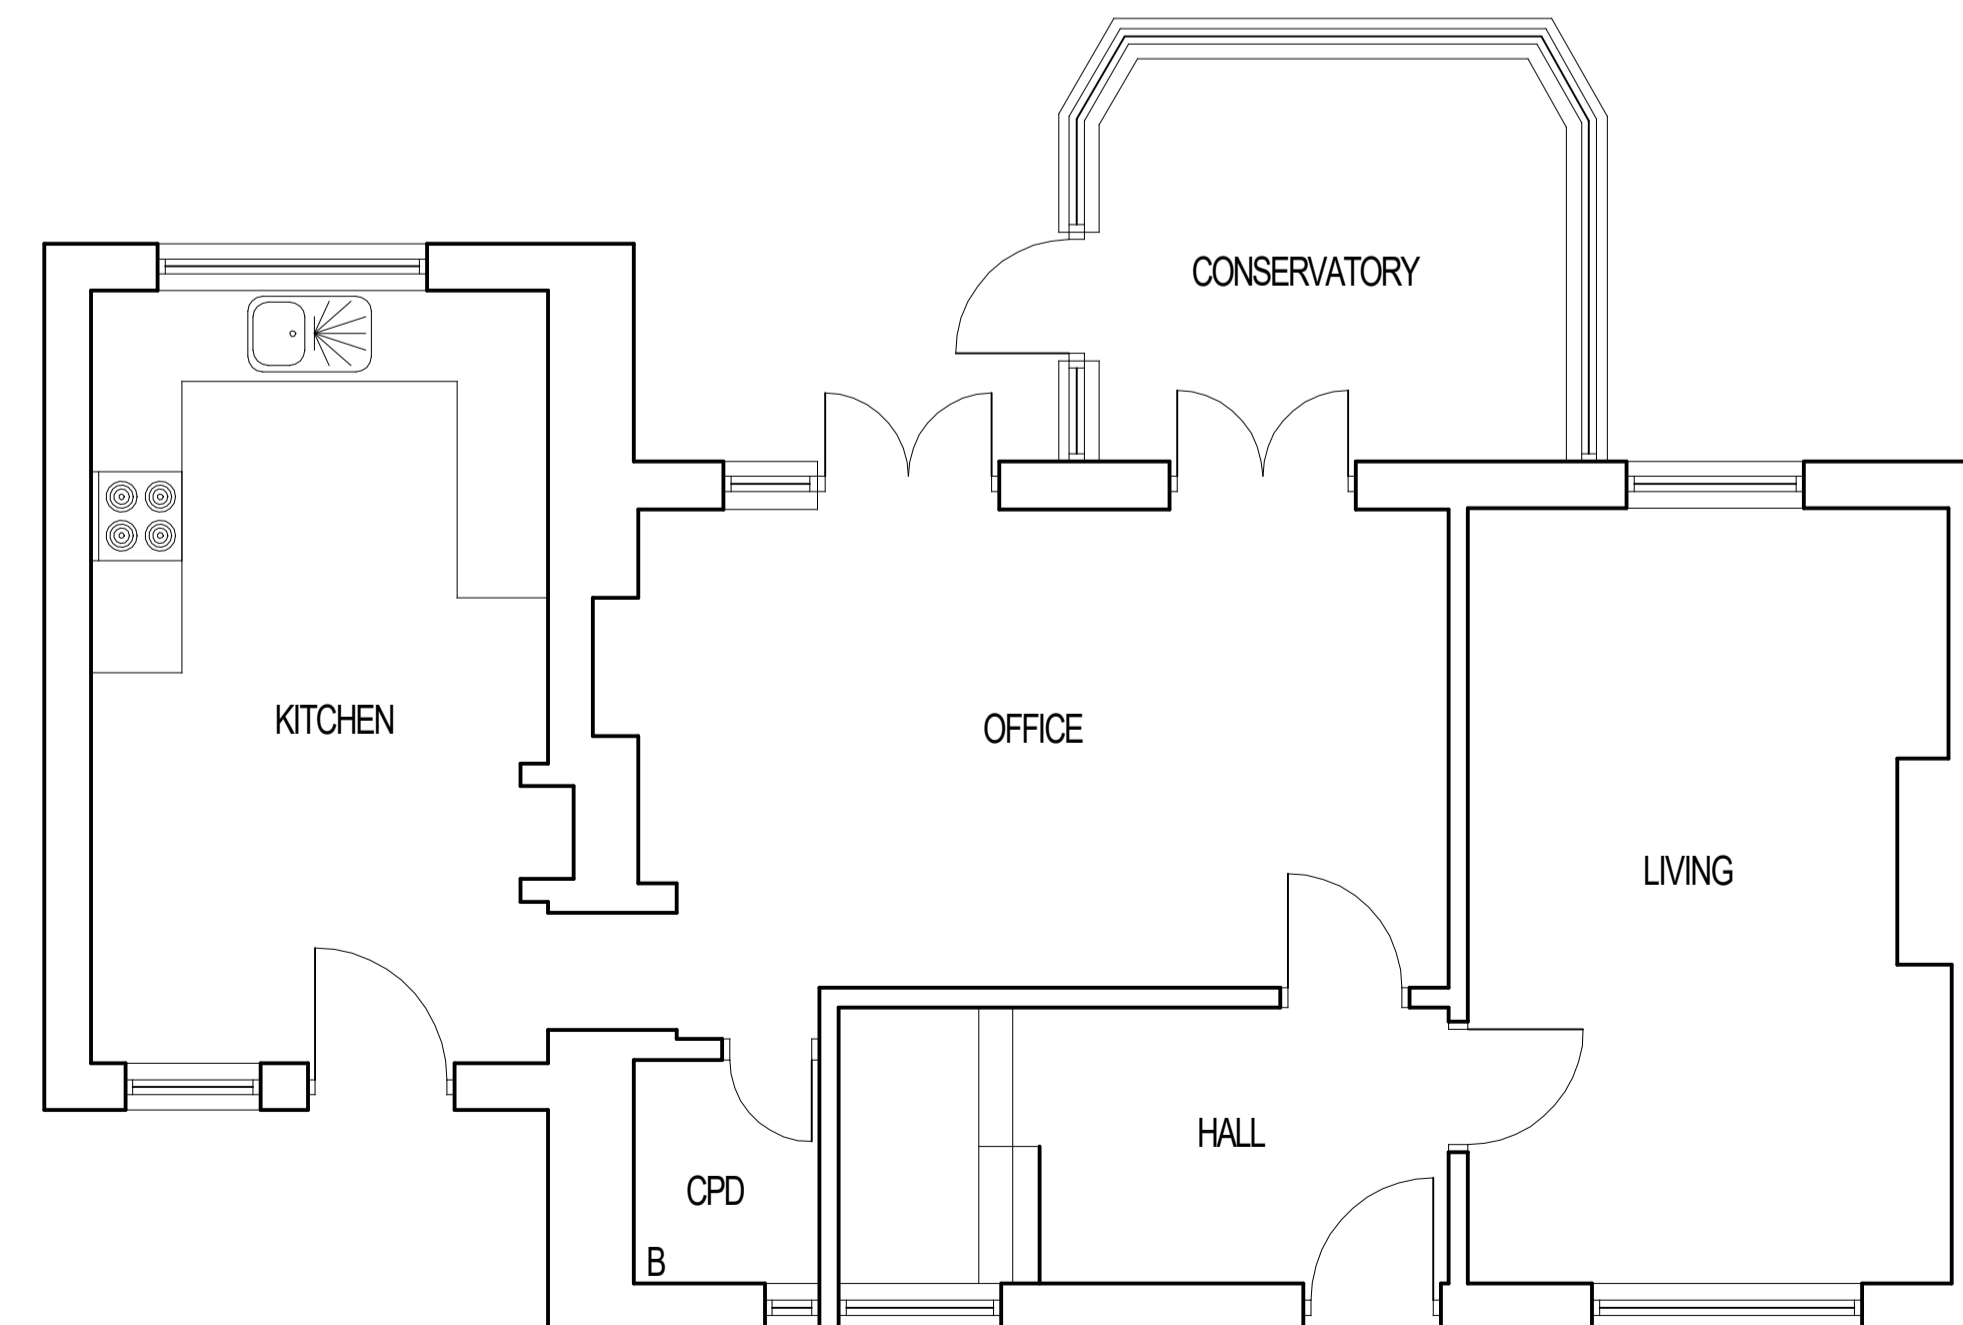

GROUND FLOOR

Michael Rathbone ACABE
Architectural & Surveying
 5 Church Hill, Chilton
 Alnmick, NE66 5PY
 07796 071743
 01668 215227
 michael.rathbone05@gmail.com

Building 5 ROCK VILLAGE
 ALNMICK
 NE66 3SD

Dwg Title EXISTING PLAN & ELEVATIONS

Scale 1:50 @ A1 1:100 @ A3 Copyright © 2021

Arch Mech Elect

Initial Creation Date AUGUST 2021 Issue 1 Revision 0

Sheet 1 Dwg. No. 64/21