
 


Legend

 Ownership boundary line (The Site)




Project Address:	Ground Floor Flat No.57 St. George's Drive, SW1V 4DB, London
Client:	Mrs. Kristine Host & Mr. Wouter Verbraak
Drawing Title:	<b>Site Location</b>
Drawing Status:	Survey
Scale	1:1250 @ A3
Date:	November 2021
Drawing Number:	<b>100_00</b>



93 Elm Park Gardens, SW10 9QW, London T: +44 7413176181


Laura Nica Studio  
No printed license exists. All dimensions should not be used to calculate areas for the purposes of valuation. All dimensions to be checked on site by the contractor and such dimensions to be their responsibility. Do not scale drawings. All work must comply with relevant British Standards and Building Regulations requirements. Drawings errors and omissions to be reported to the architect.

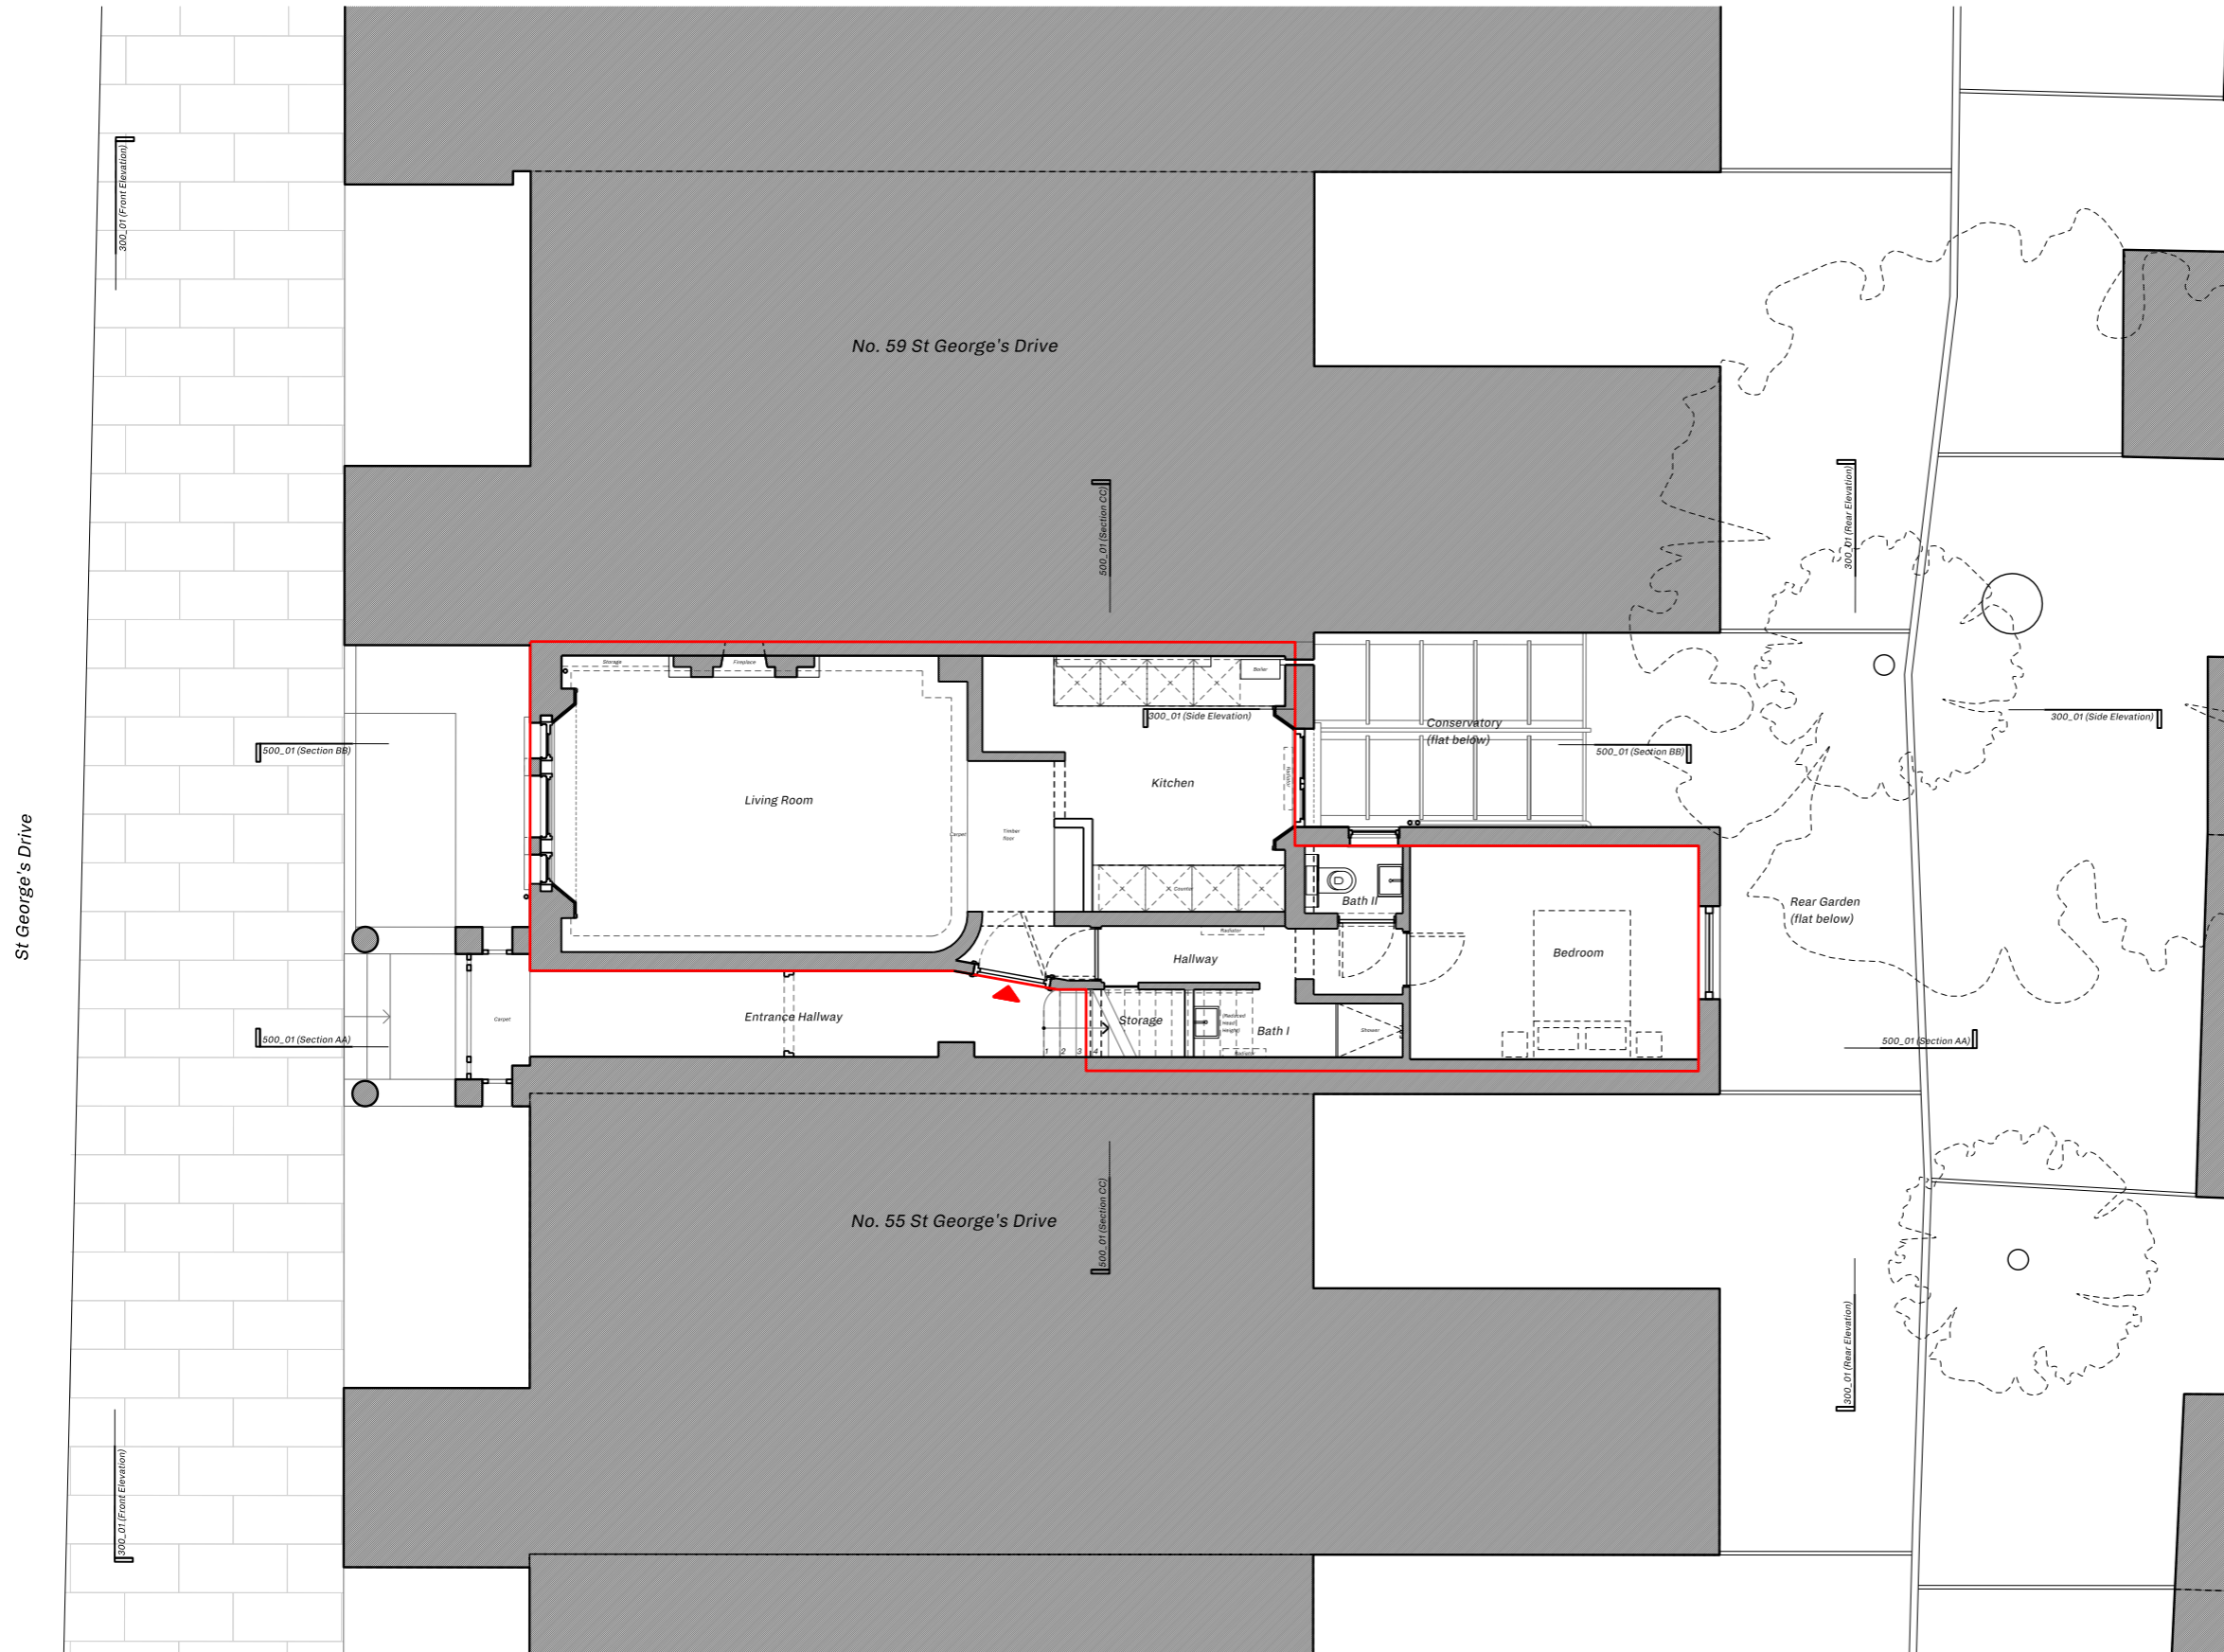

- Legend**
- ▬ Ownership boundary line (The Site)
  - Existing Structure (with hatch)

**Notes**

Project Address:	Ground Floor Flat No.57 St. George's Drive, SW1V 4DB, London
Client:	Mrs. Kristine Host & Mr. Wouter Verbraak
Drawing Title:	<b>Existing Ground Floor Plan</b>
Drawing Status:	Survey
Scale	1:100 @ A3 / 1:50 @A1
Date:	November 2021
Drawing Number:	<b>200_01</b>

 

93 Elm Park Gardens, SW10 9QW, London T.: +44 7413176181  
 Laura Nilsa Studio  
 No implied license exists. All dimensions should not be used to calculate areas for the purposes of valuation. All dimensions to be checked on site by the contractor and such dimensions to be their responsibility. Do not scale drawings. All work must comply with relevant British Standards and Building Regulations requirements. Drawings errors and omissions to be reported to the architect.