

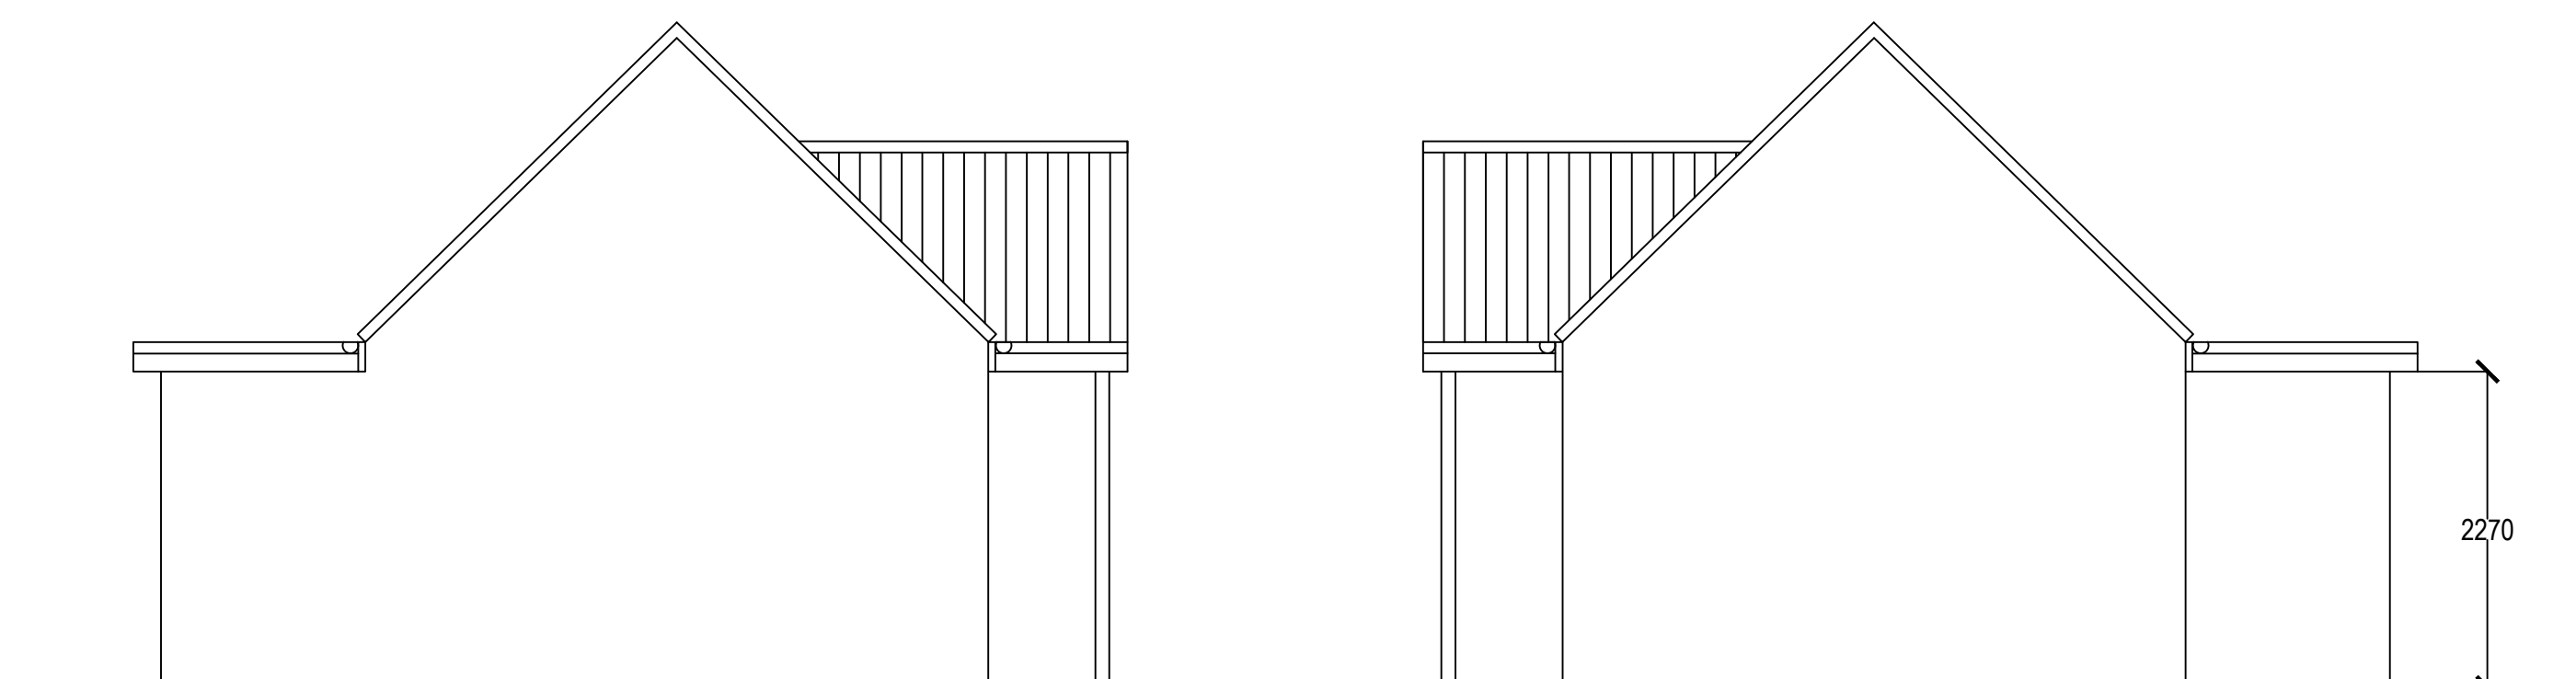
 
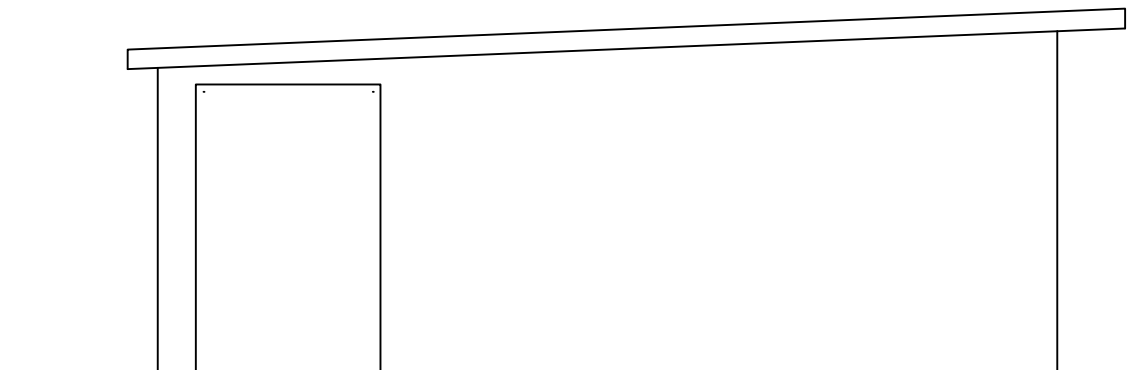
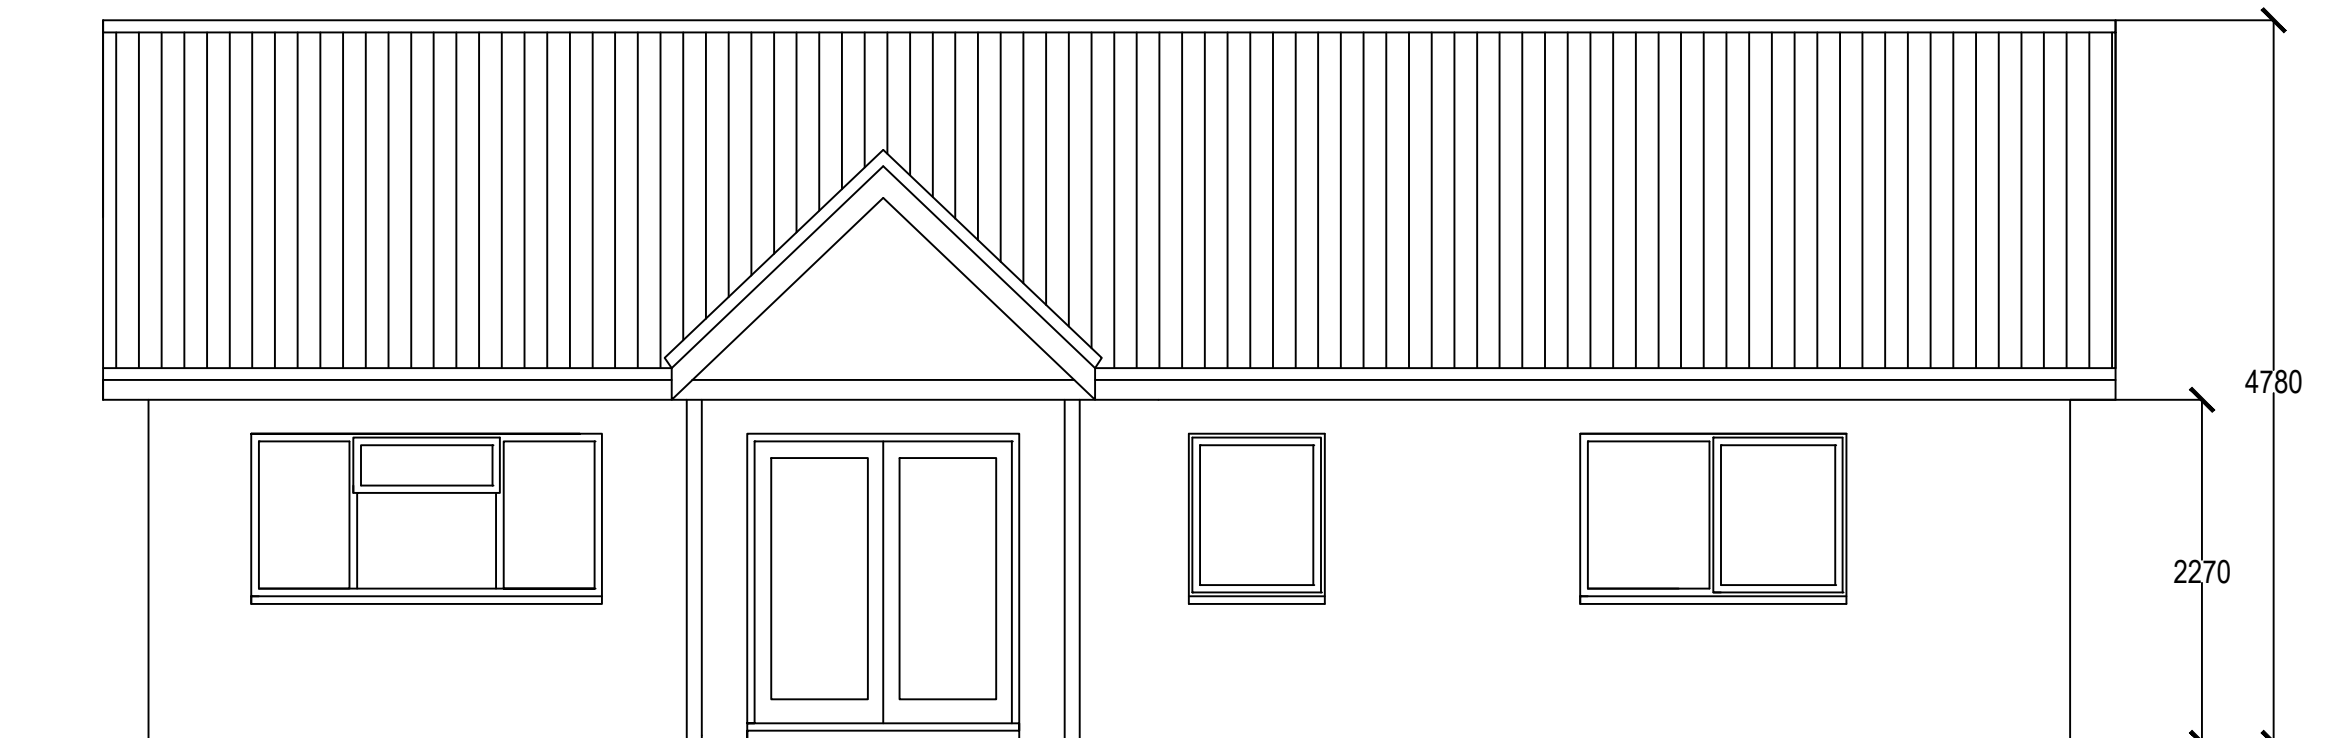
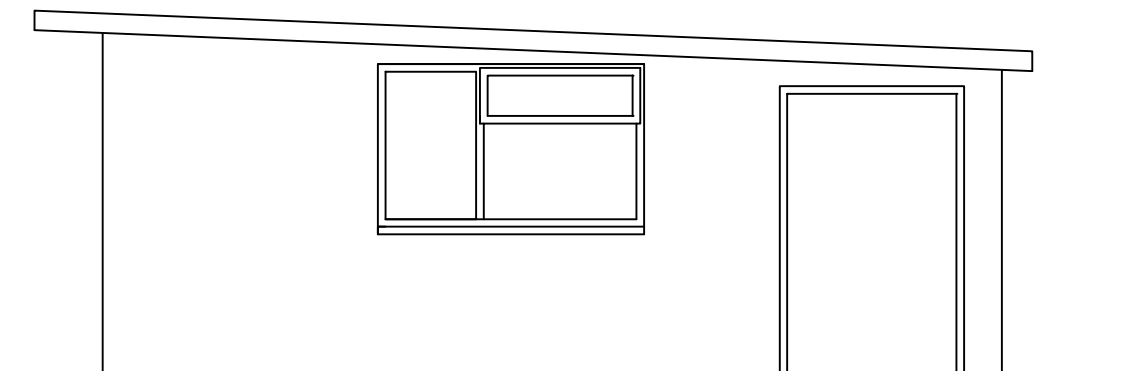
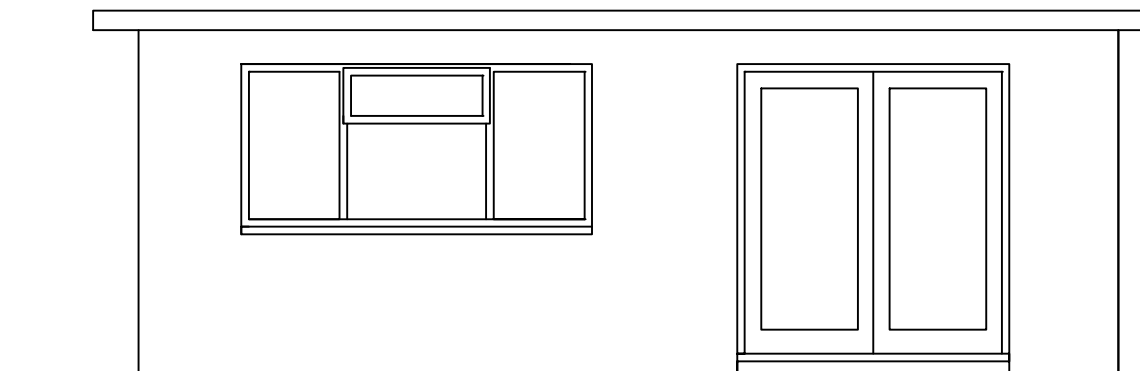
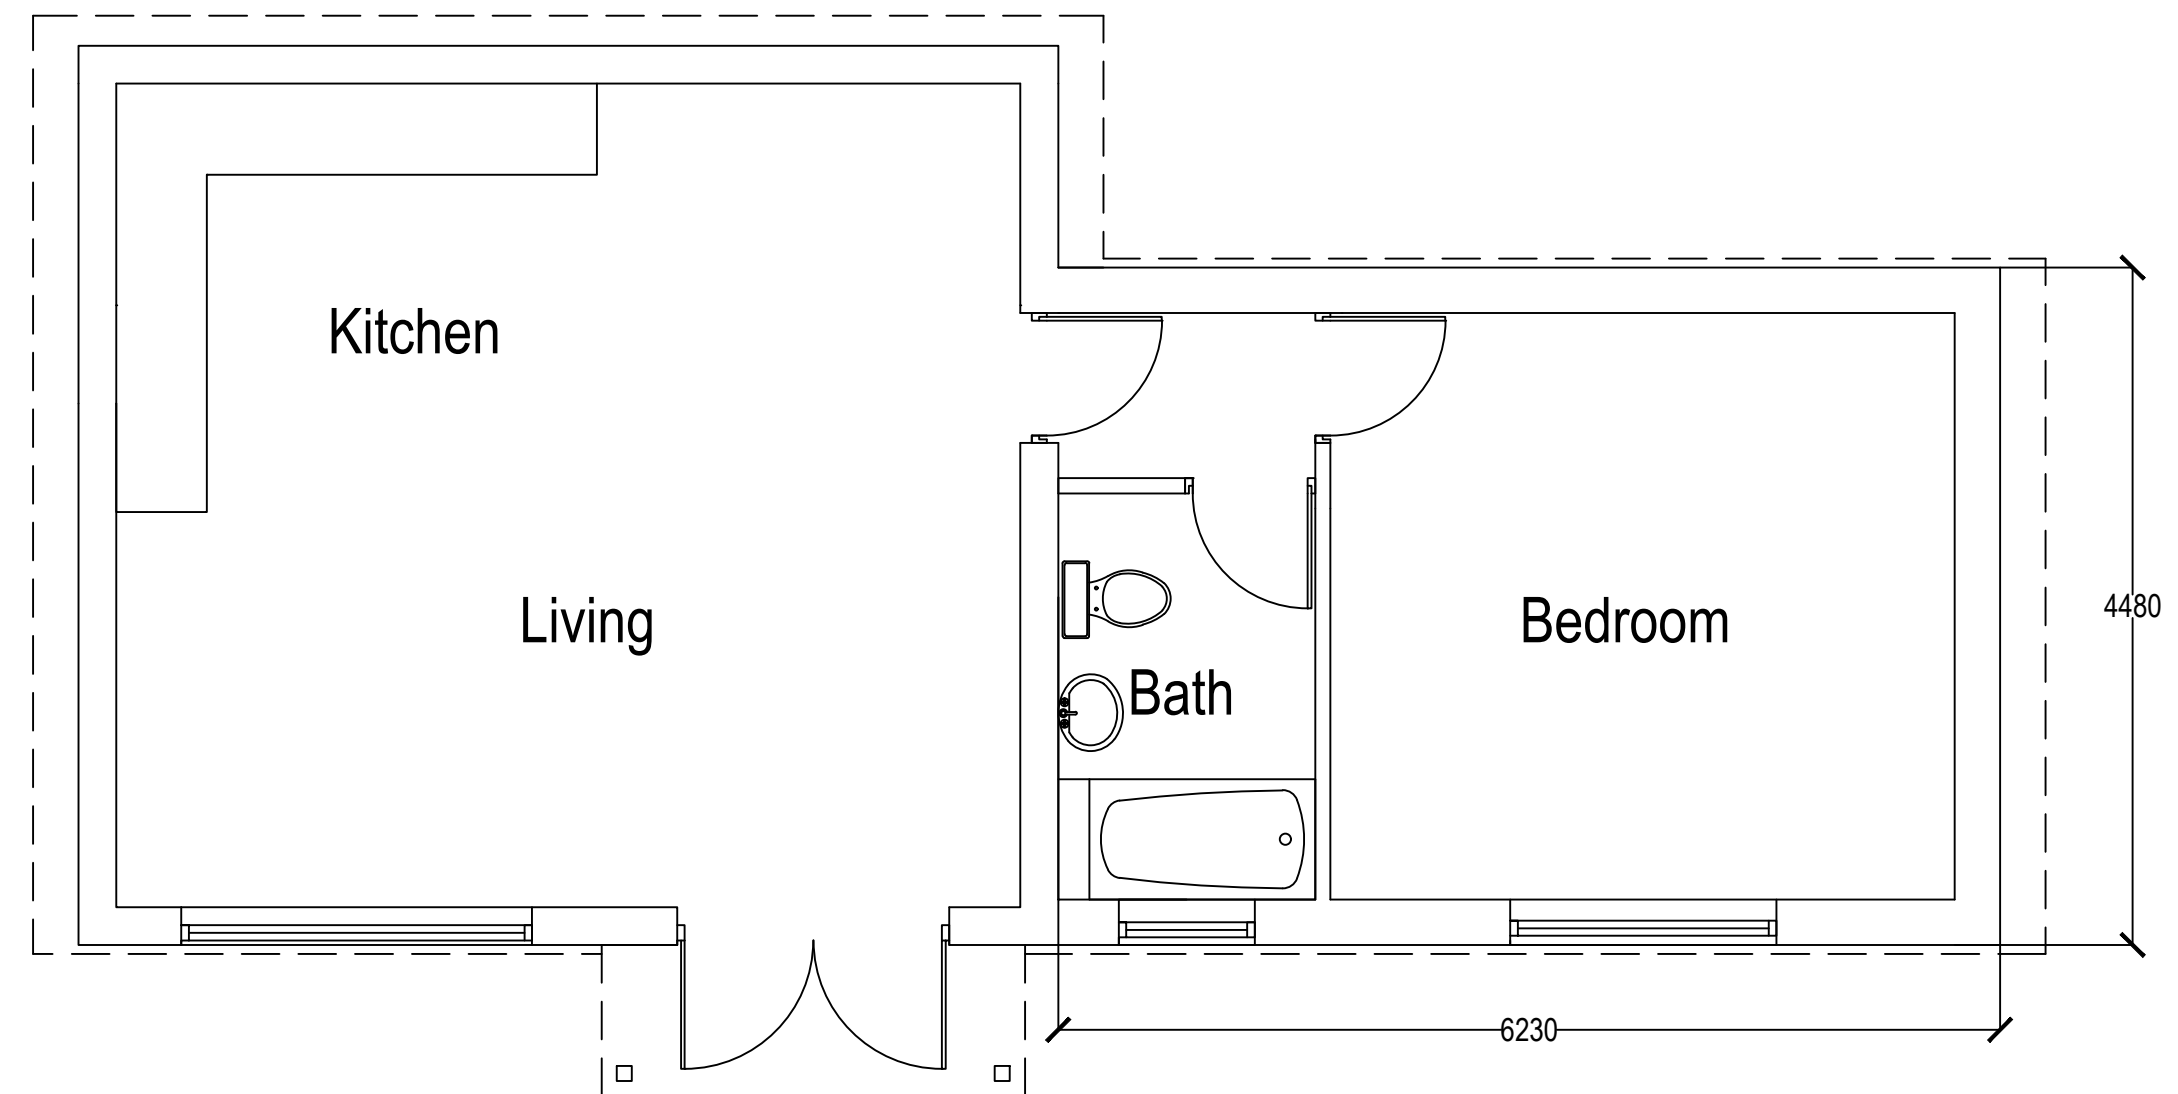


All dimensions must be checked on site and not scaled from this drawing
 © copyright

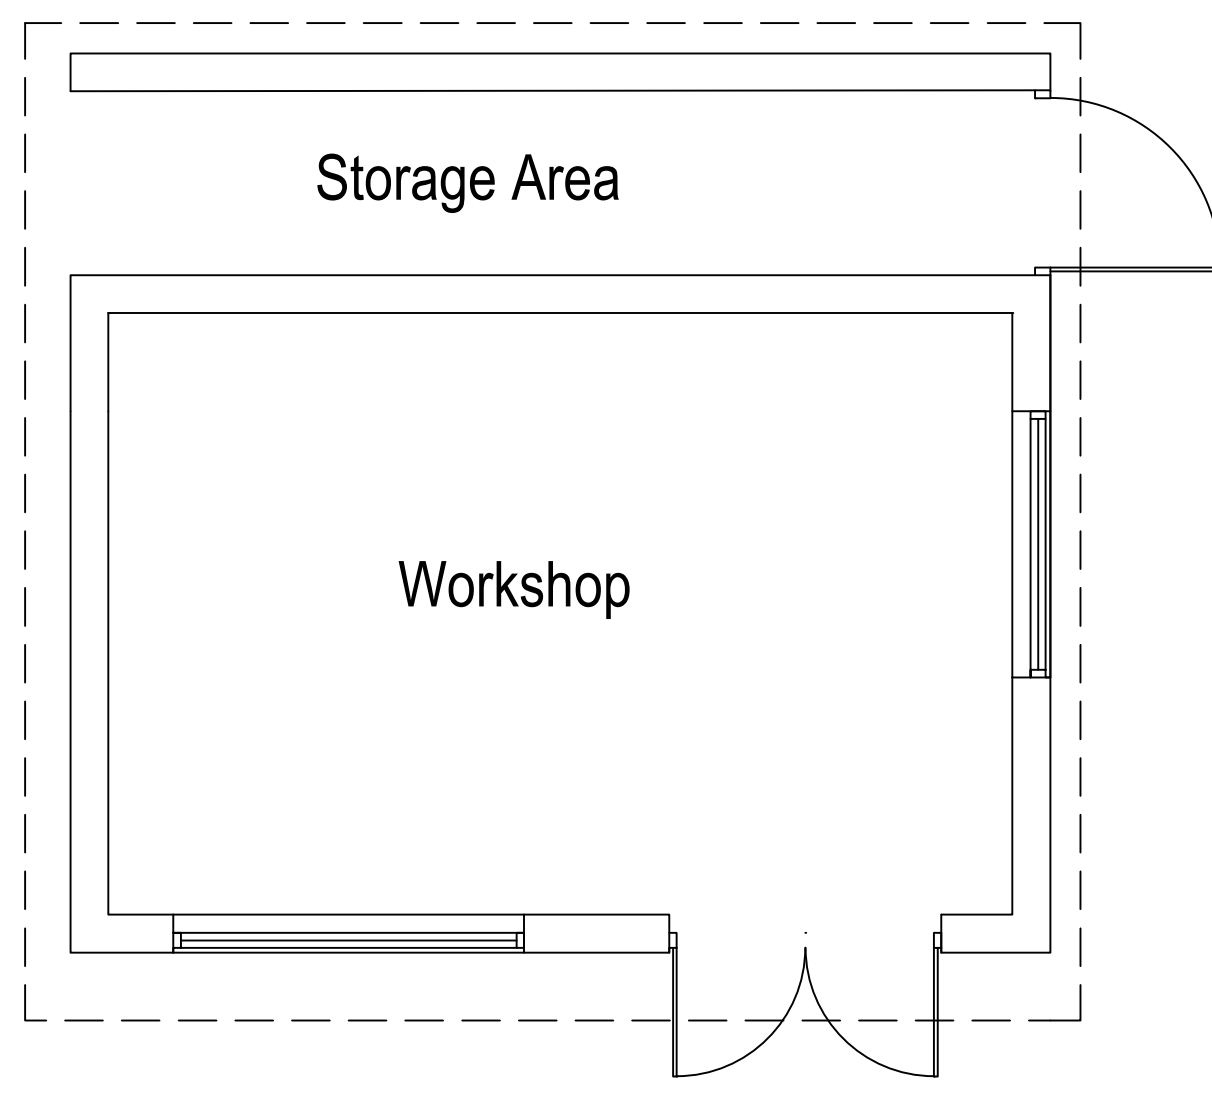


Proposed Side Elevation

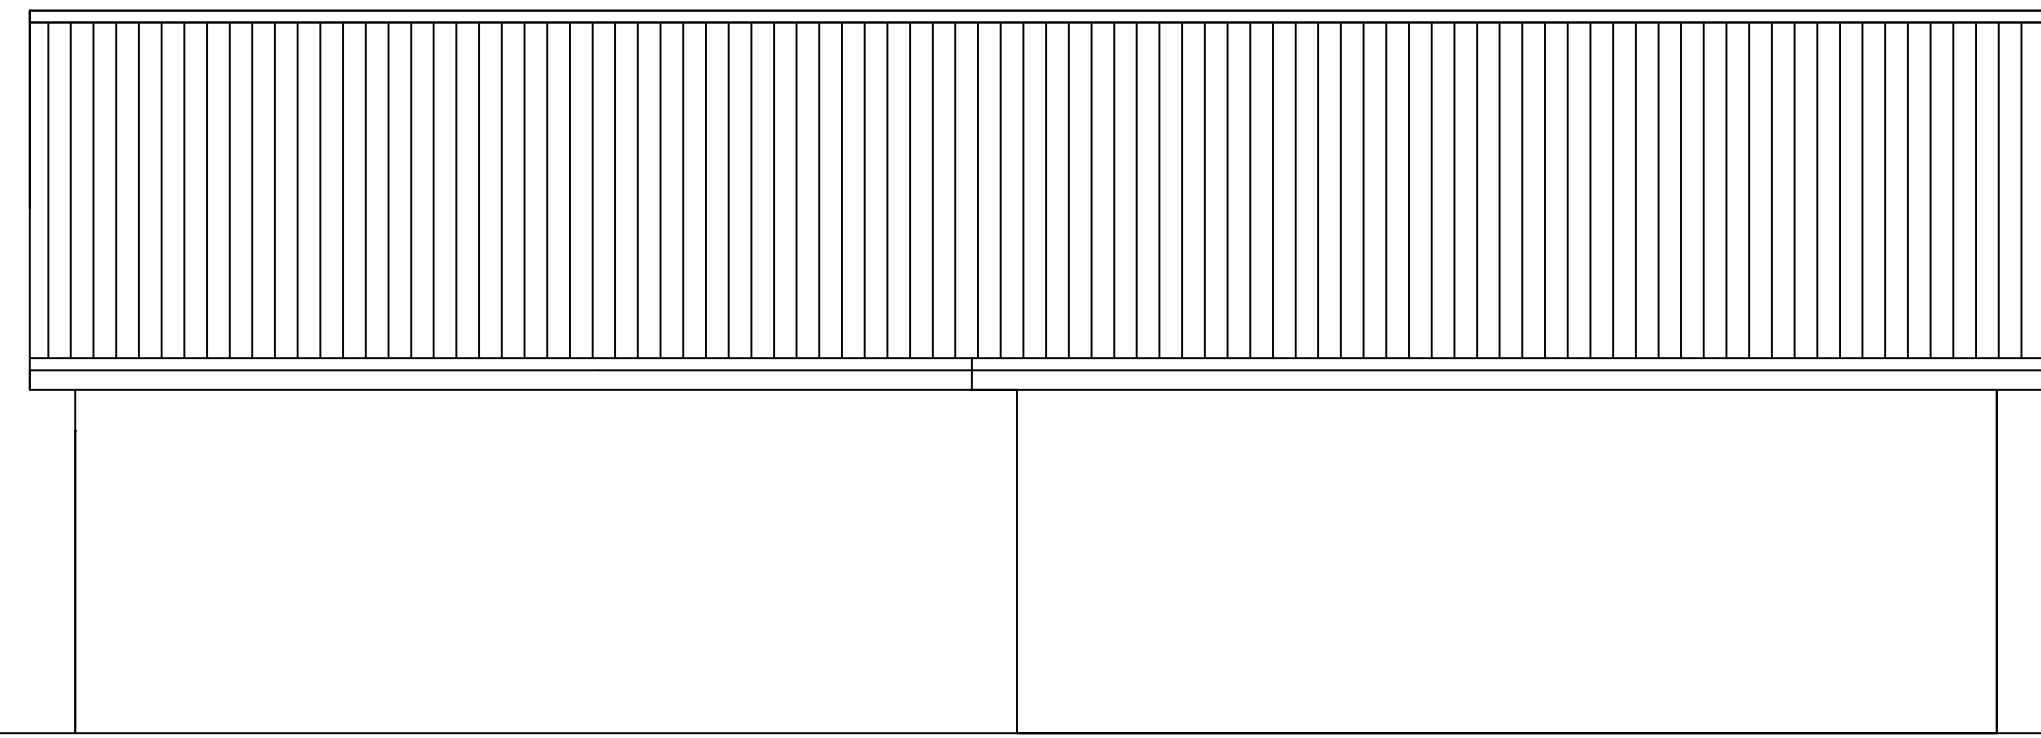

Proposed Rear Elevation

Scale Bar

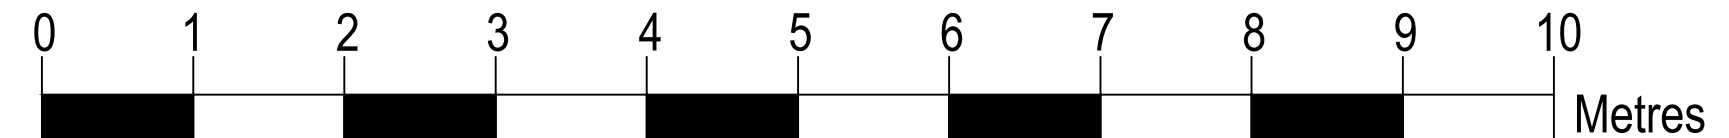

A	Date	Revisions

piercy design

Architects ■ Designers ■ Project Managers ■ Planning Supervisors

Quaker Meeting Rooms
 4 Percy Street, Hull
 East Yorkshire
 HU2 8HH

Telephone: 01482 326415
 Fax: 01482 218001
 E-mail: user@piercydesign.co.uk

Client
Mel Davies

Job Title
71 Main Street, North Frodingham

Drawing Title
Existing & Proposed Plans and Elevations

Status
Planning

Date: **Nov 2021** Scale: **1:50 @ A1**

Drawn: **H.P.** Checked: Approved

Drg No. **2021-44/P01** Rev.