





Existing Ground Floor Plan scale 1:50




Existing First Floor Plan scale 1:50

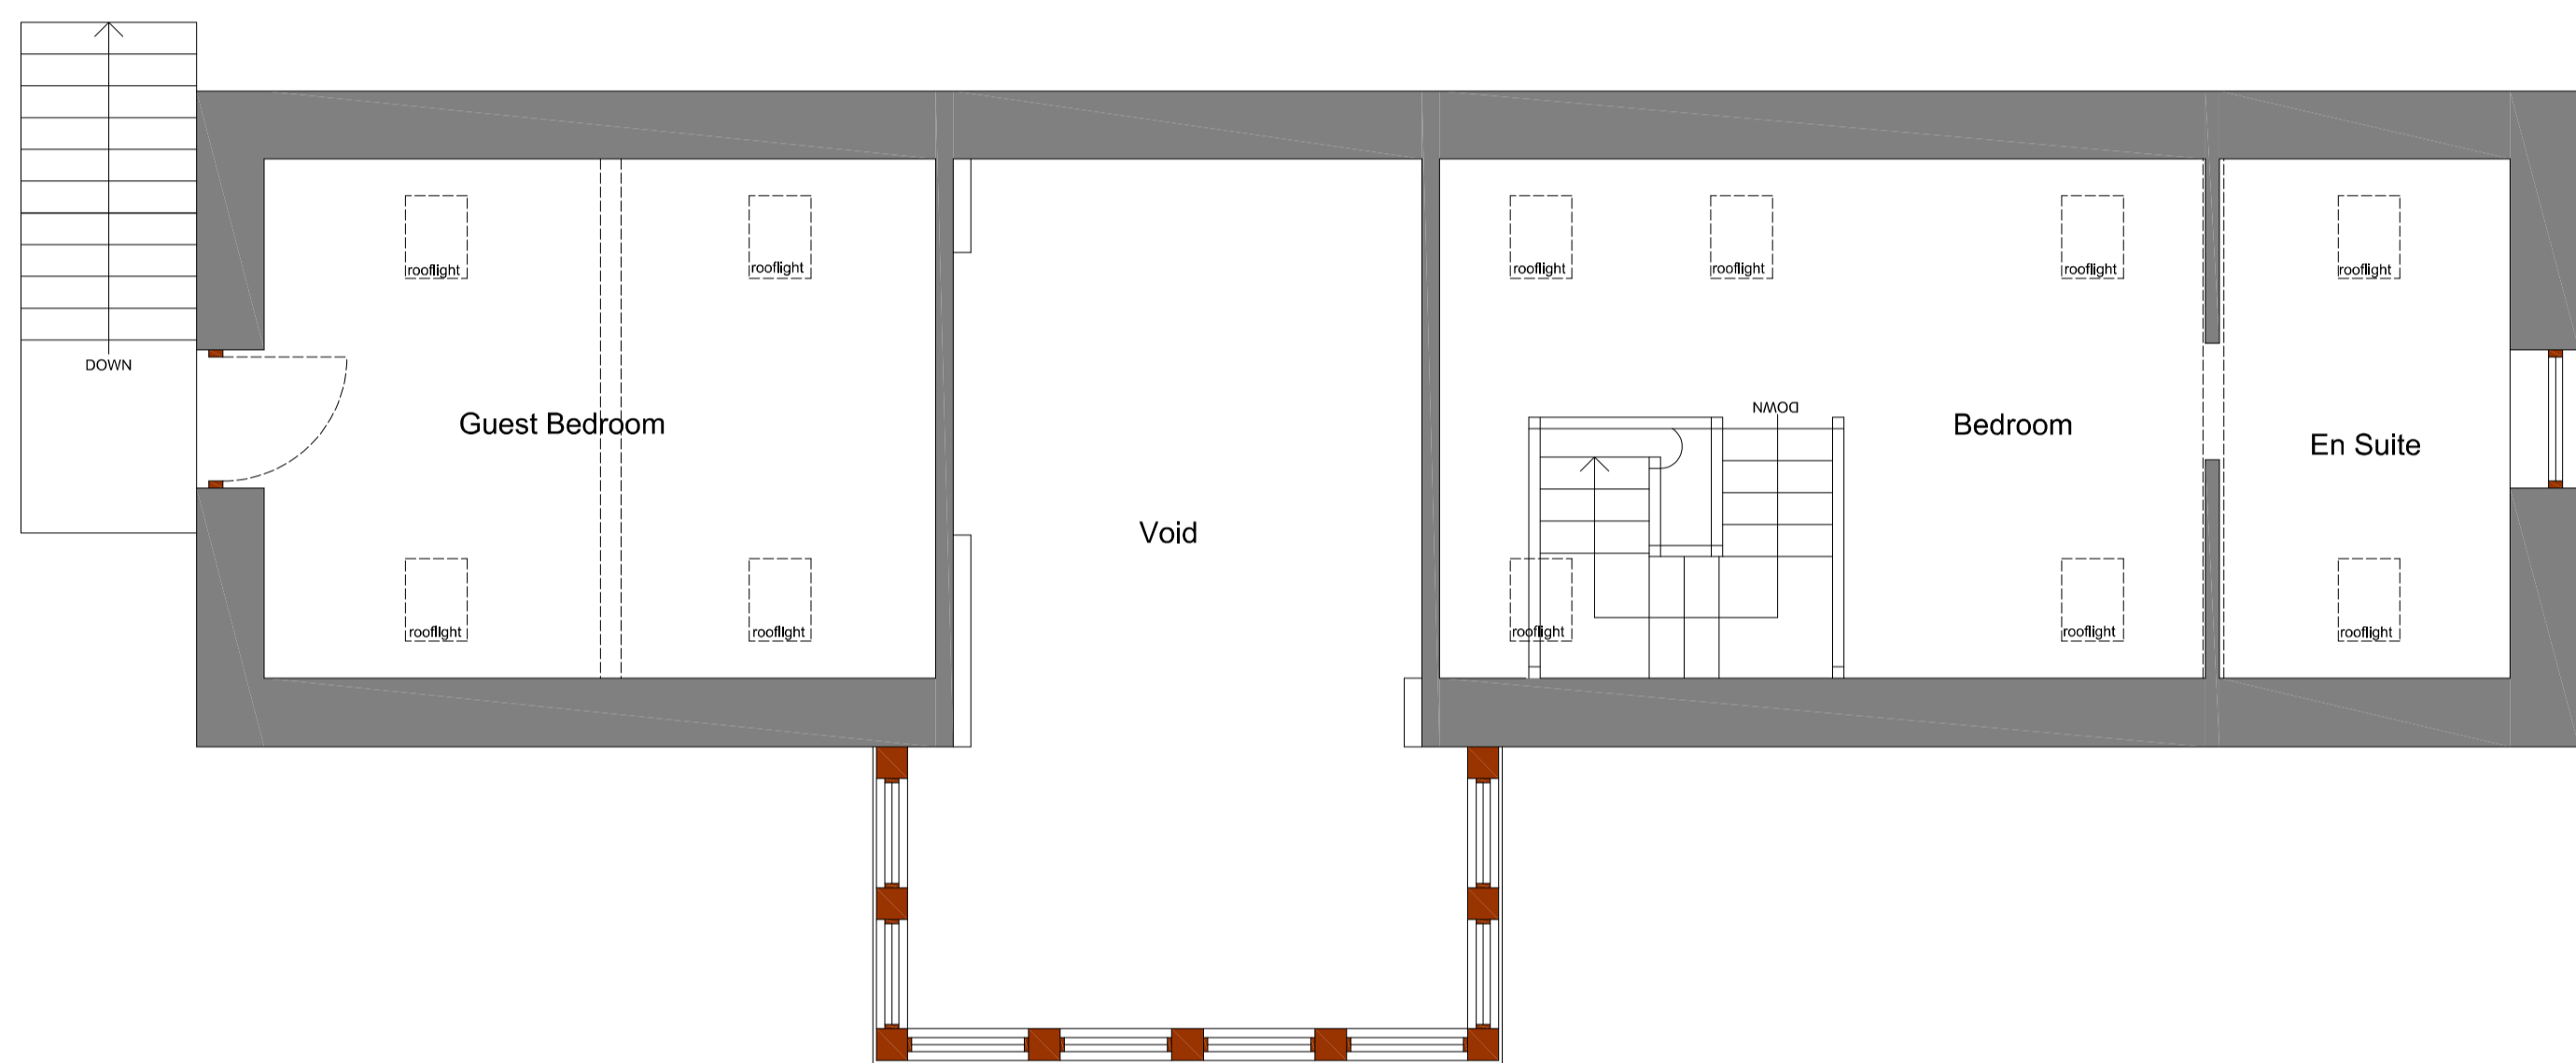


Existing Roof Plan scale 1:50

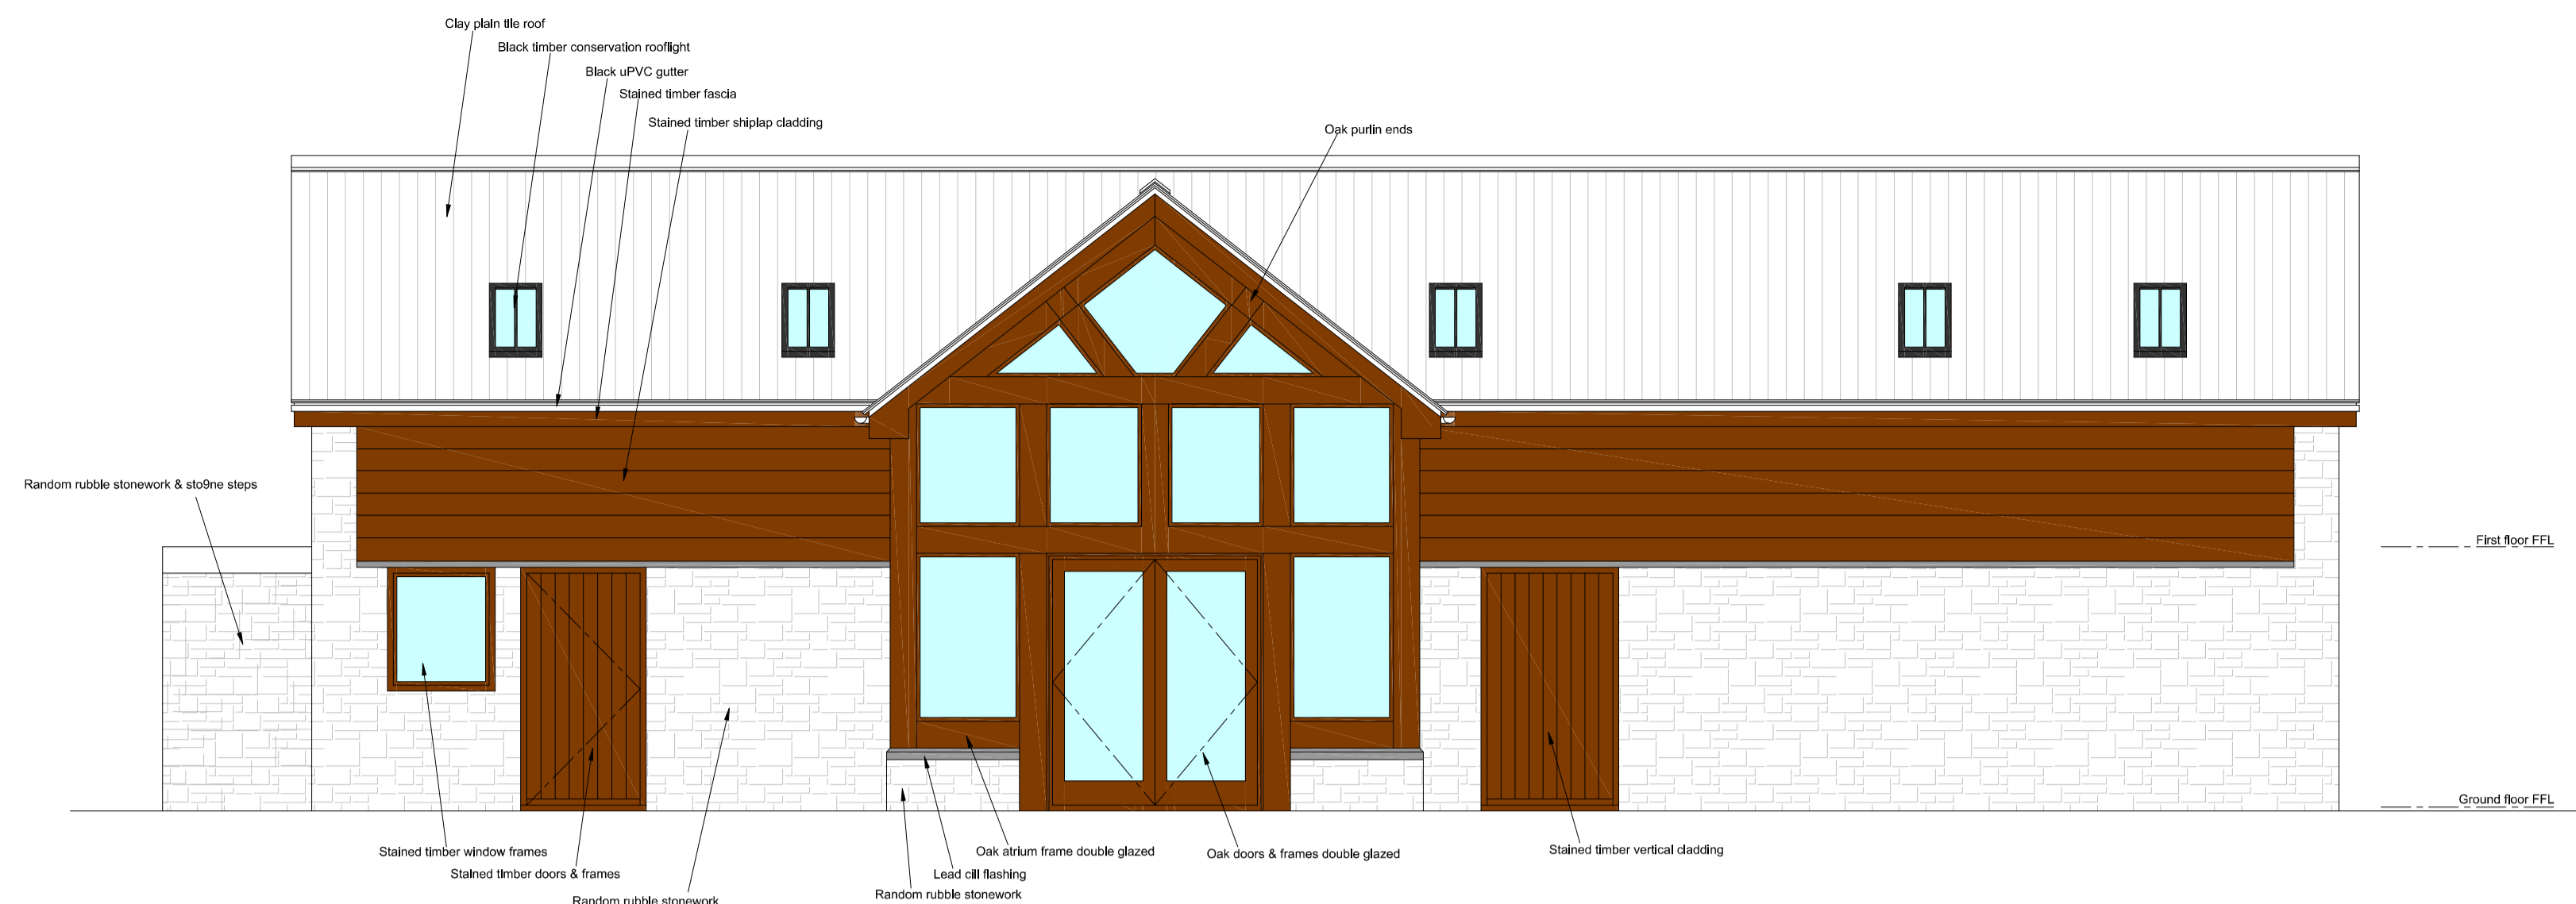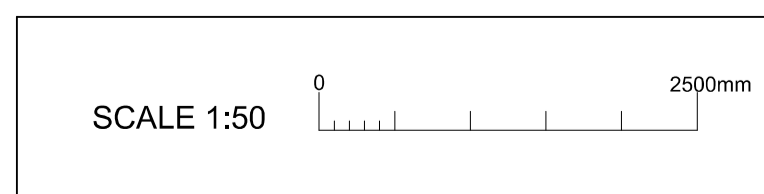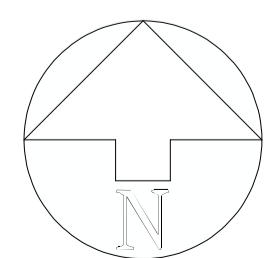


Existing North Elevation scale 1:50

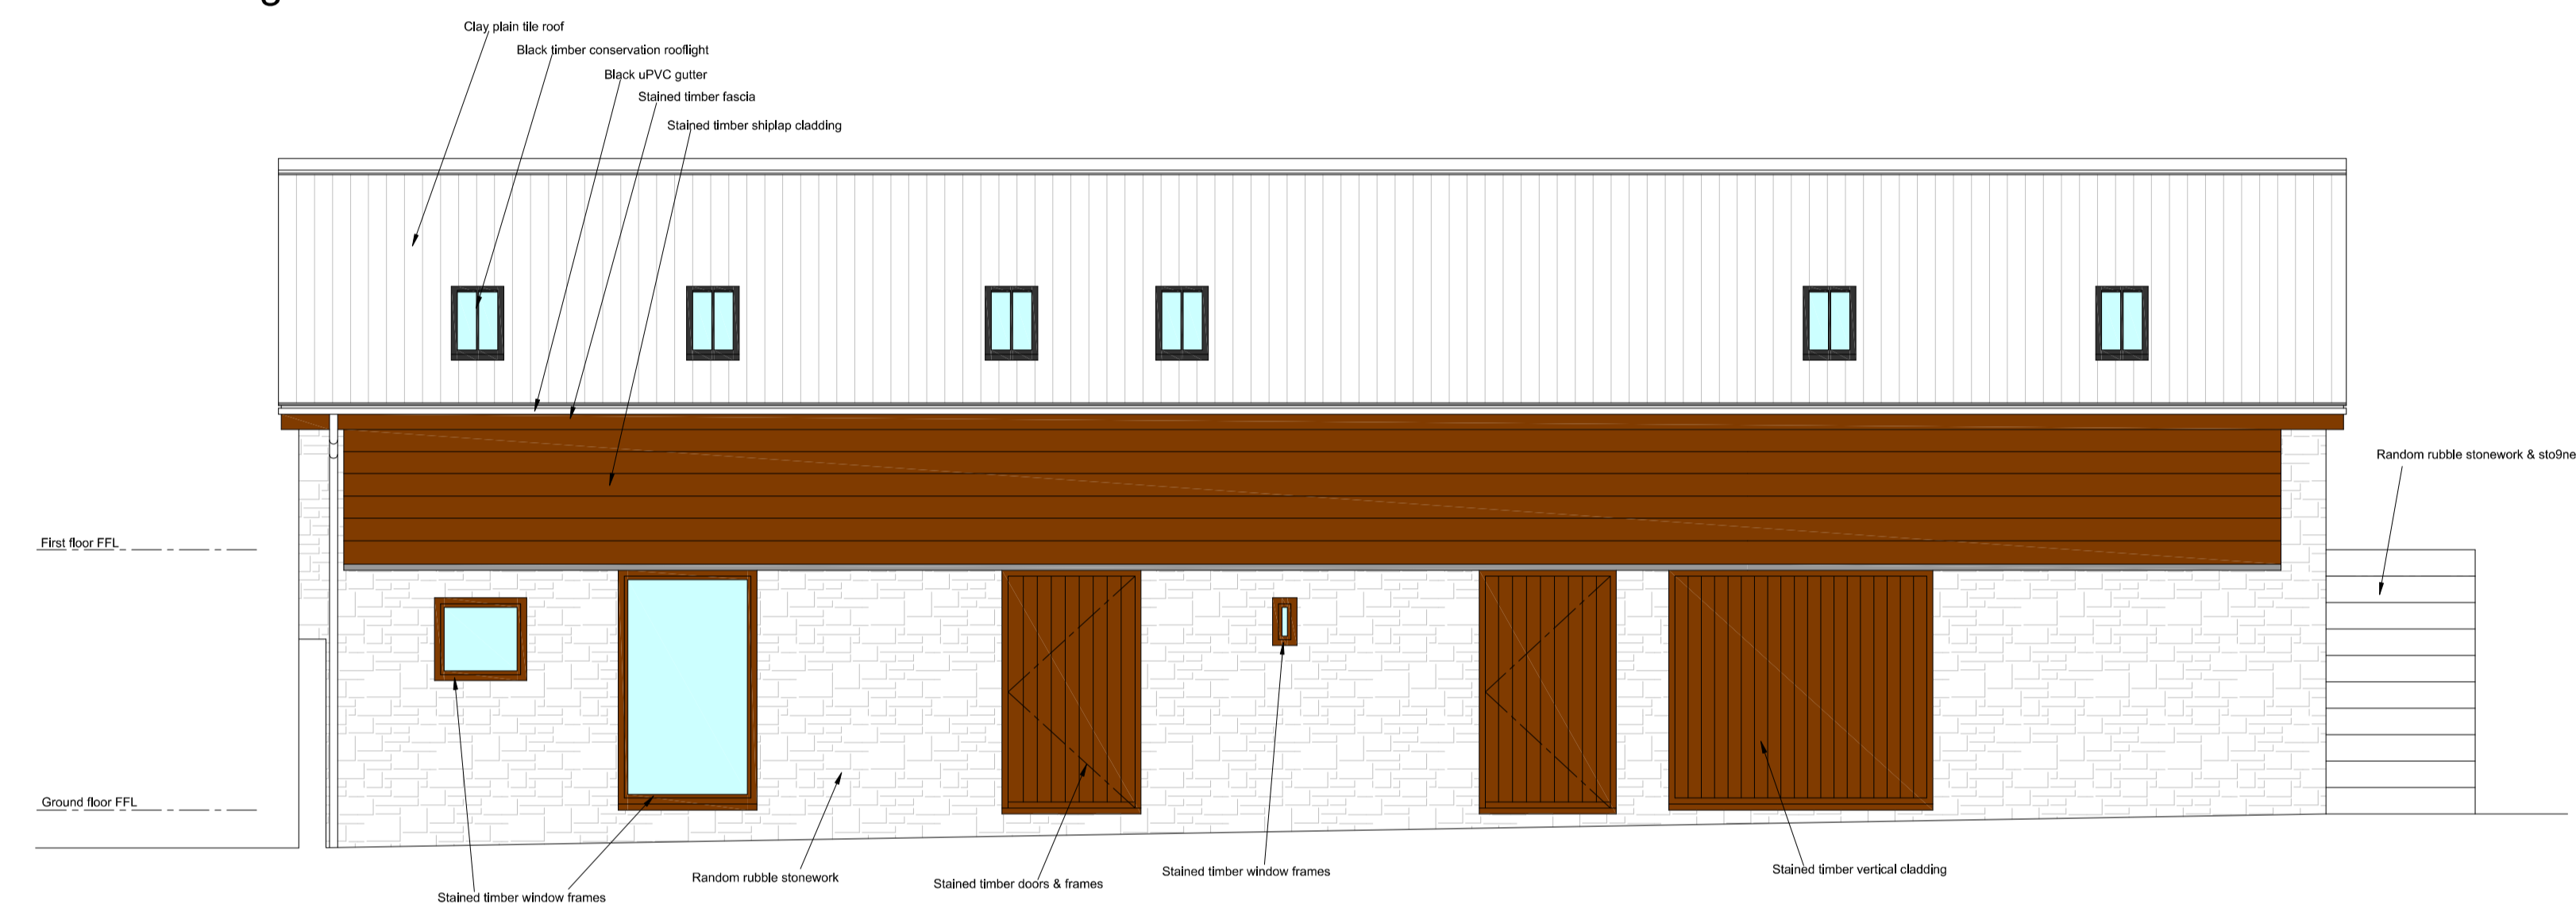


Existing South Elevation scale 1:50

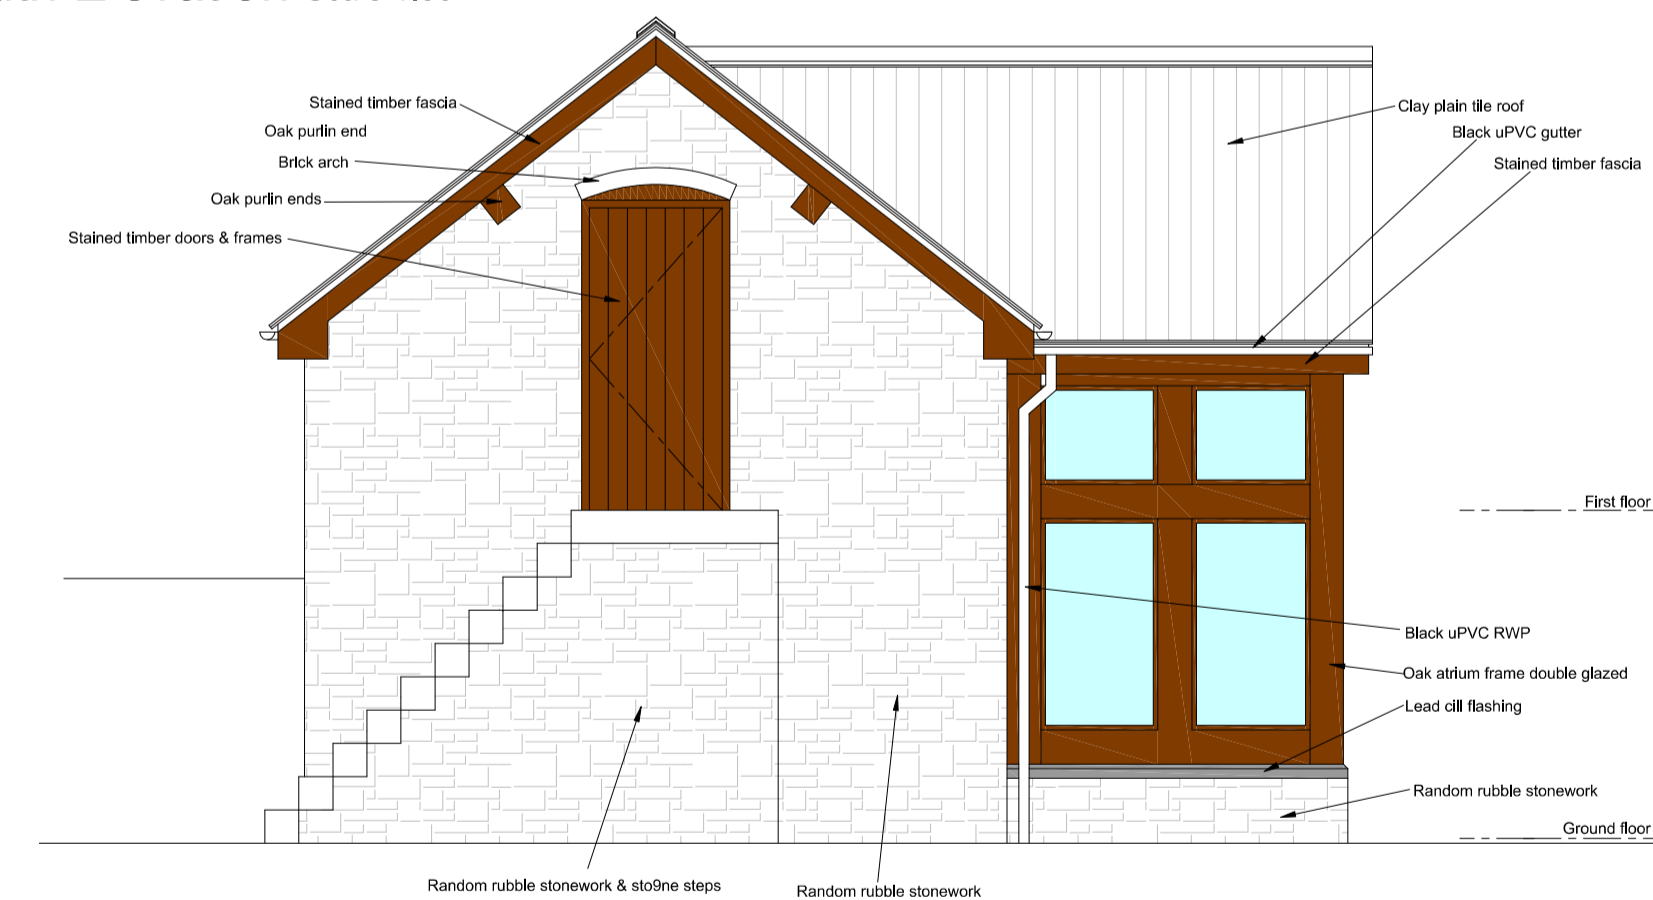

Existing East Elevation scale 1:50

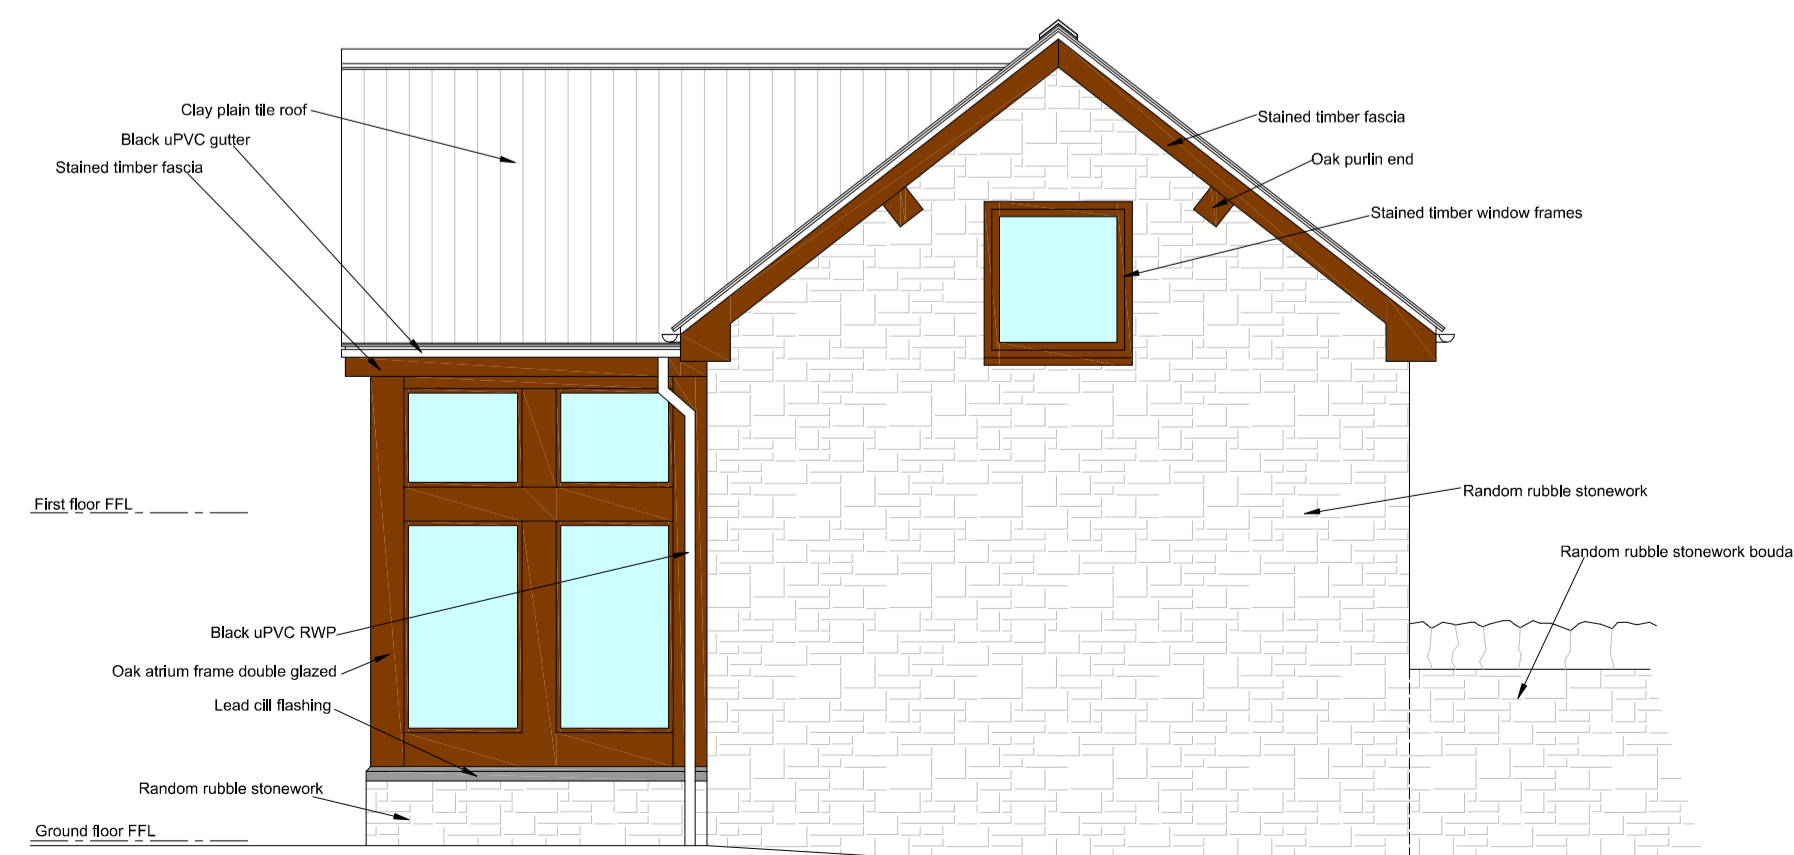

Existing West Elevation scale 1:50

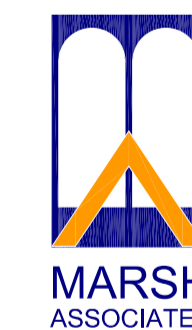

ARCHITECTS • PLANNERS • INTERIOR DESIGNERS • PROJECT MANAGERS • QUANTITY SURVEYORS
 THE ARMOURY 17 HIGH STREET KINVER WEST MIDLANDS DY7 8HG Email: mail@marsh-associates.org Tel: 01384 874830 Fax: 01384 873788

<p>The copyright of this drawing is vested in the architect and must not be copied or reproduced without his written consent. Figured dimensions only to be taken from this drawing. All contractors must visit the site and be responsible for taking and checking all dimensions relative to this work.</p>		<p>Client MR & MRS R WILLIAMS</p>
<p>Revisions</p>	<p>Job PROPOSED INSTALLATION OF MULTIFUEL STOVE & FLUE AT OAK TREE BARN Nr STANTON LACY LUDLOW SY8 2BZ</p>	
<p>Drawing Title EXISTING PLANS & ELEVATIONS PLANNING DRAWING</p>		
<p>Drawn by DEM</p>	<p>Date Sept 2021</p>	<p>Scale 1:50 @A1</p>
<p>Job No. 988</p>	<p>Drawing No. 1</p>	