




Proposed Ground Floor Plan Scale 1:50

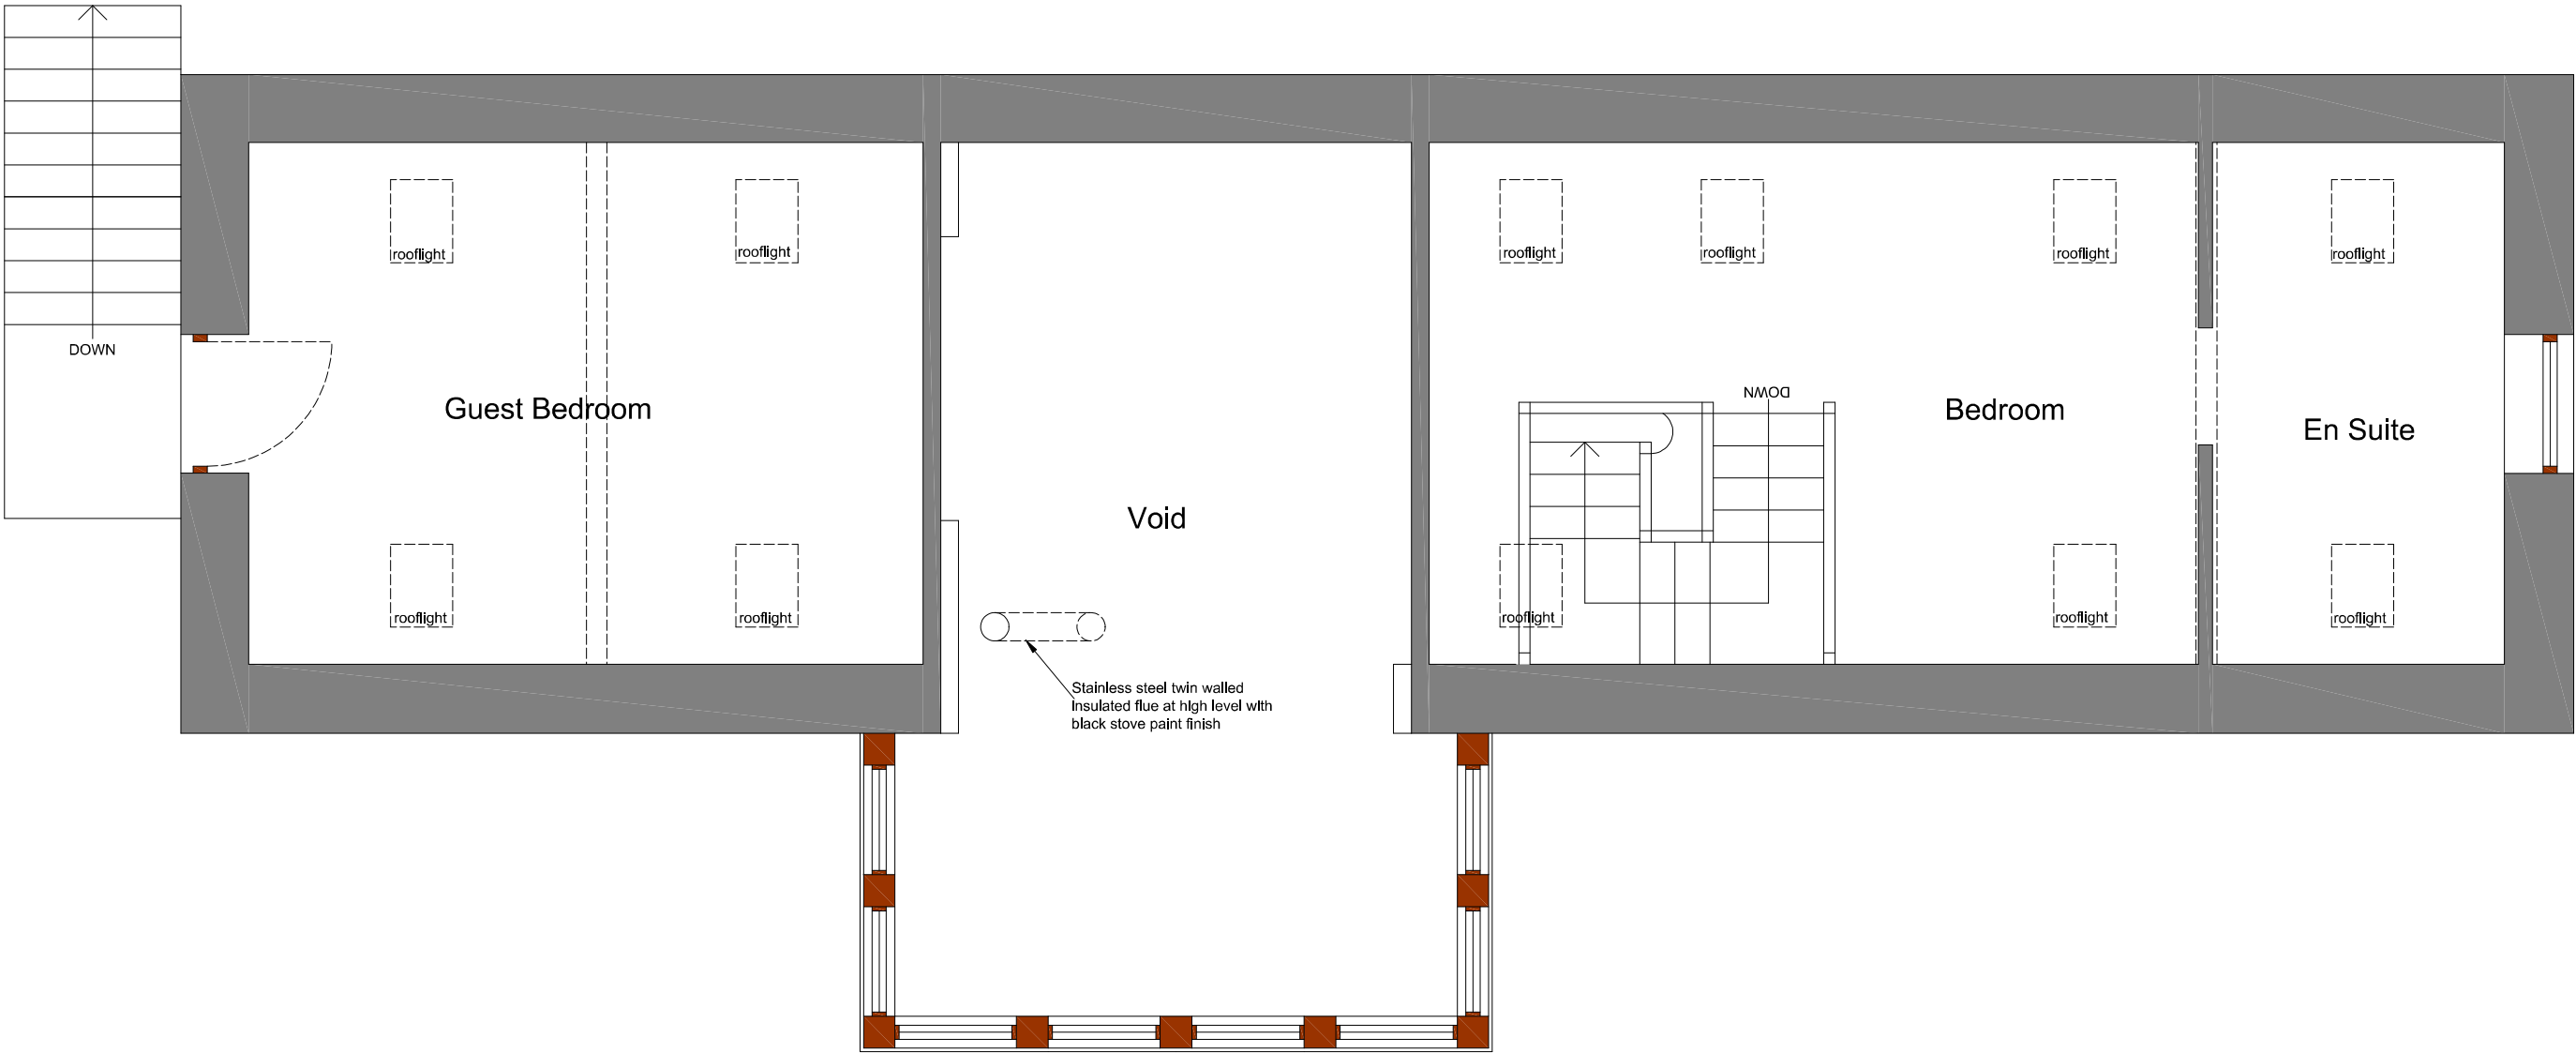


Proposed First Floor Plan Scale 1:50

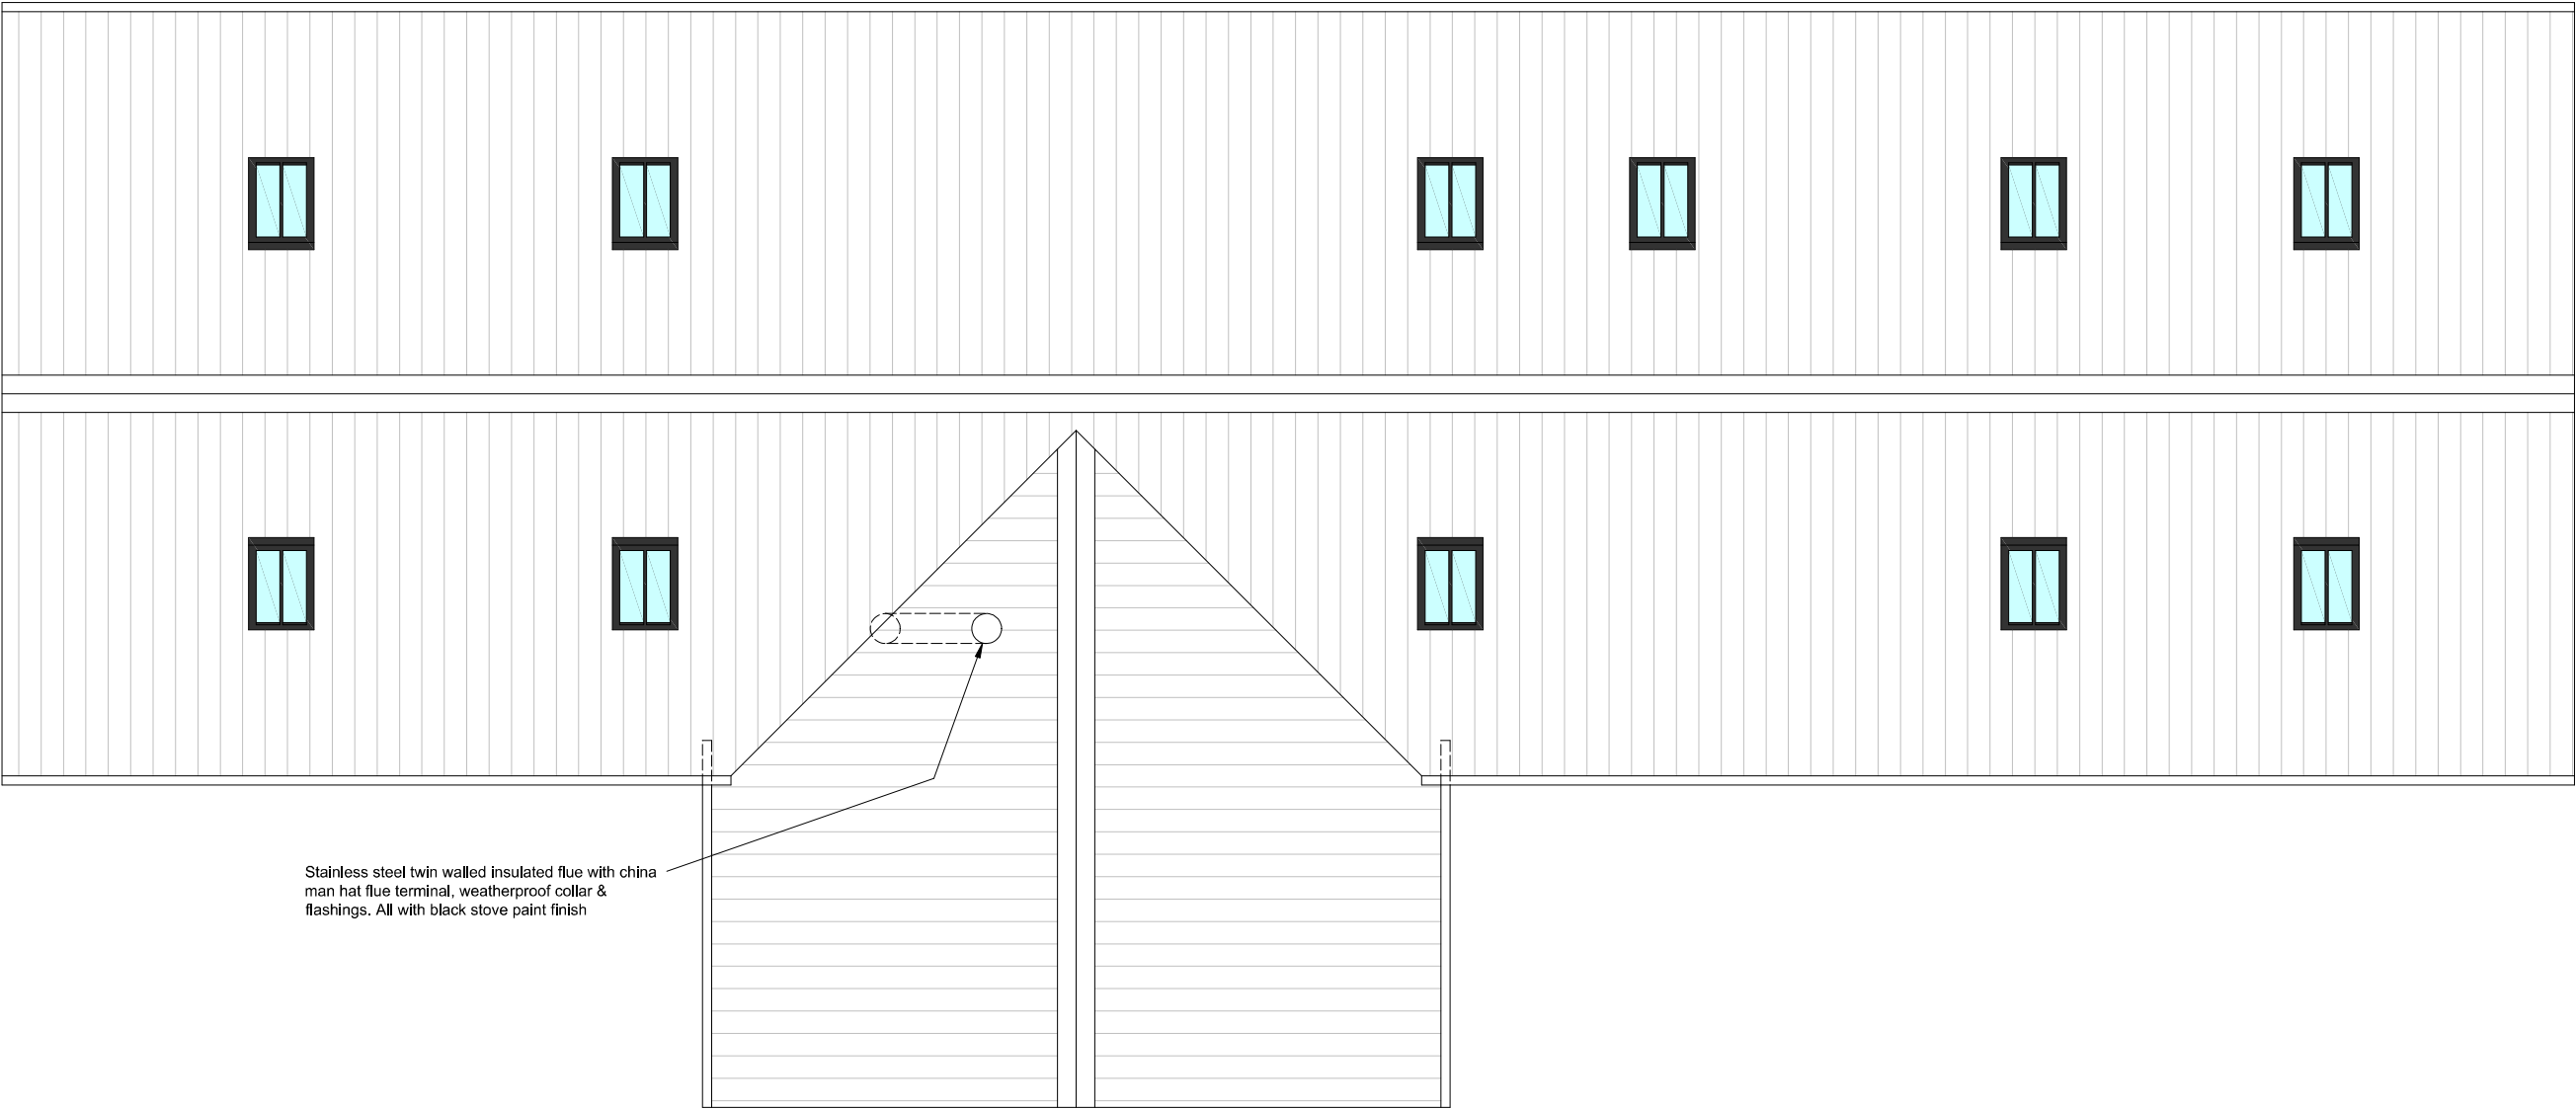

Proposed Roof Plan Scale 1:50

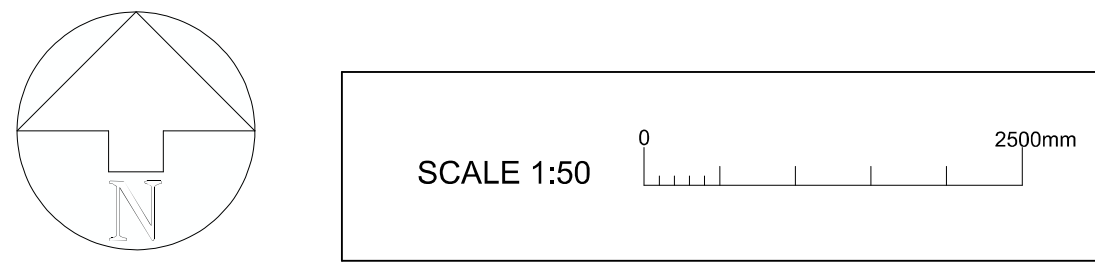


Proposed North Elevation Scale 1:50

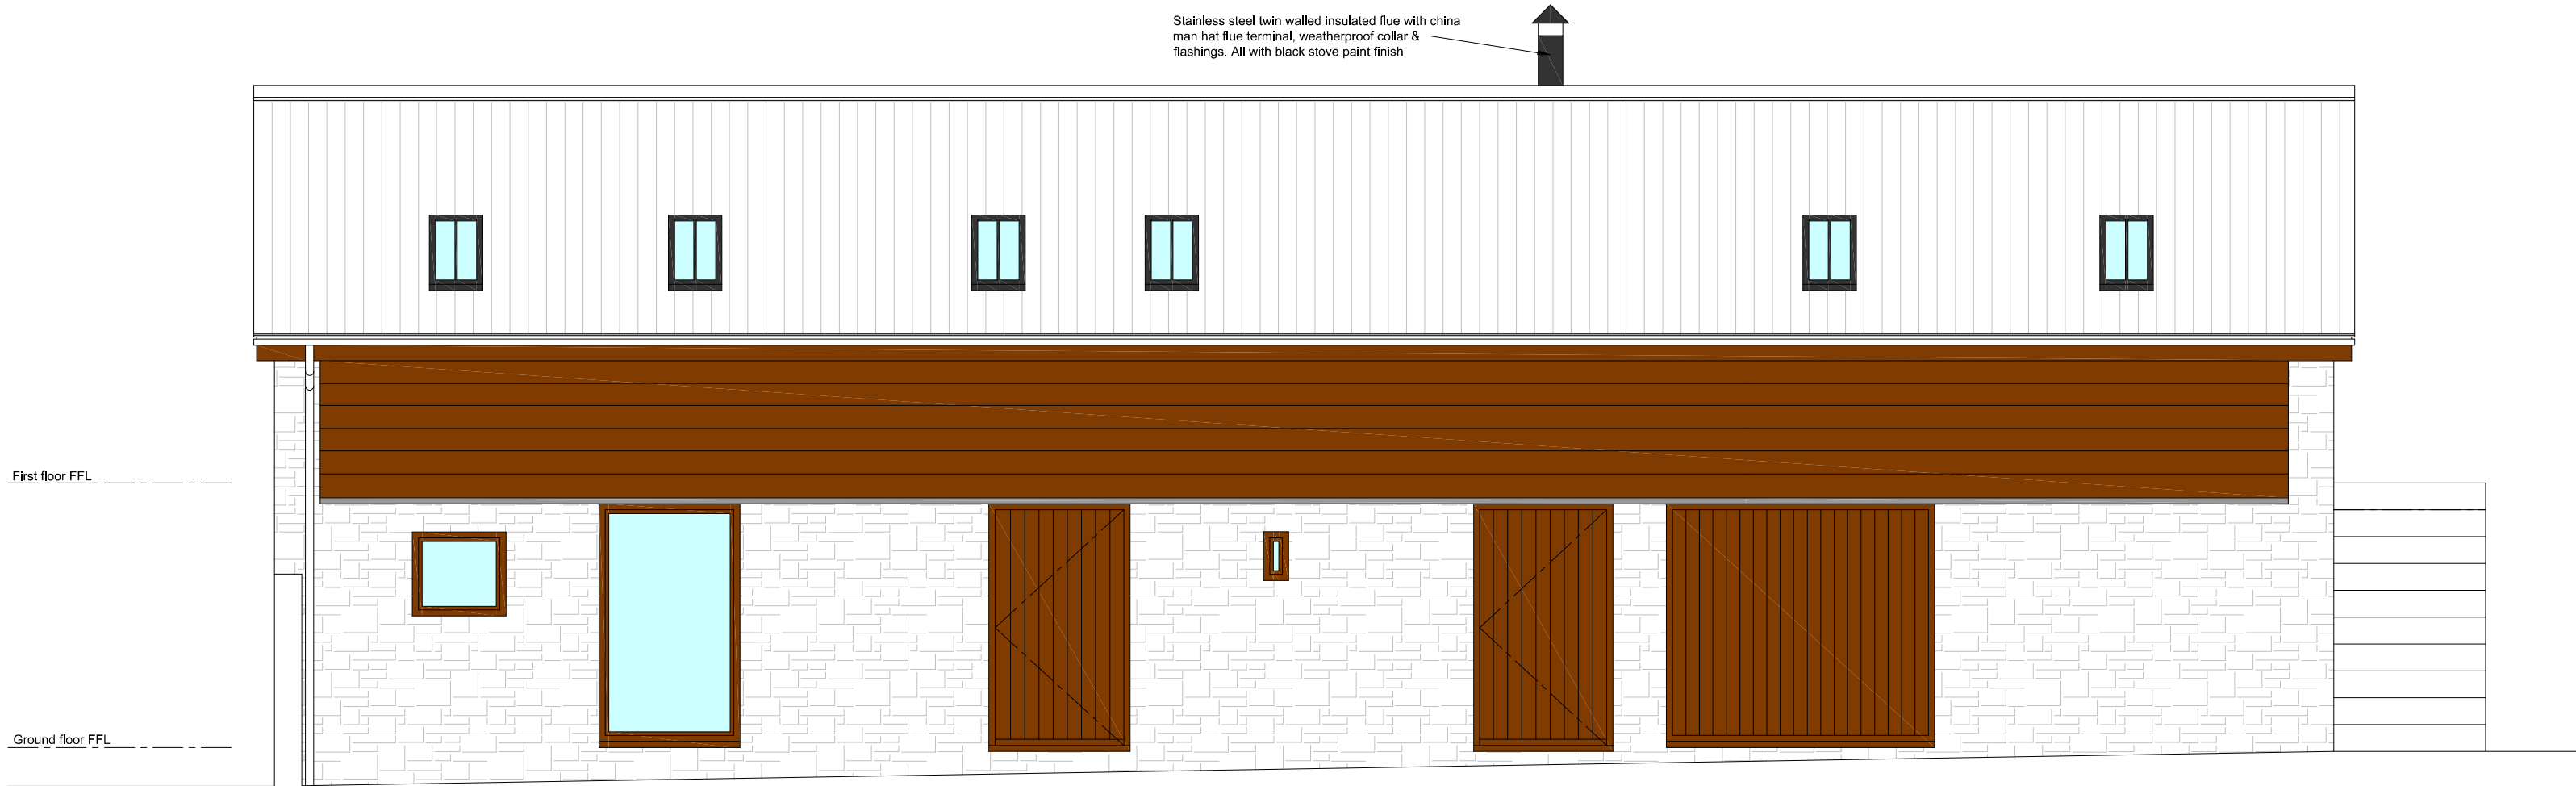


Proposed South Elevation Scale 1:50



Proposed East Elevation Scale 1:50

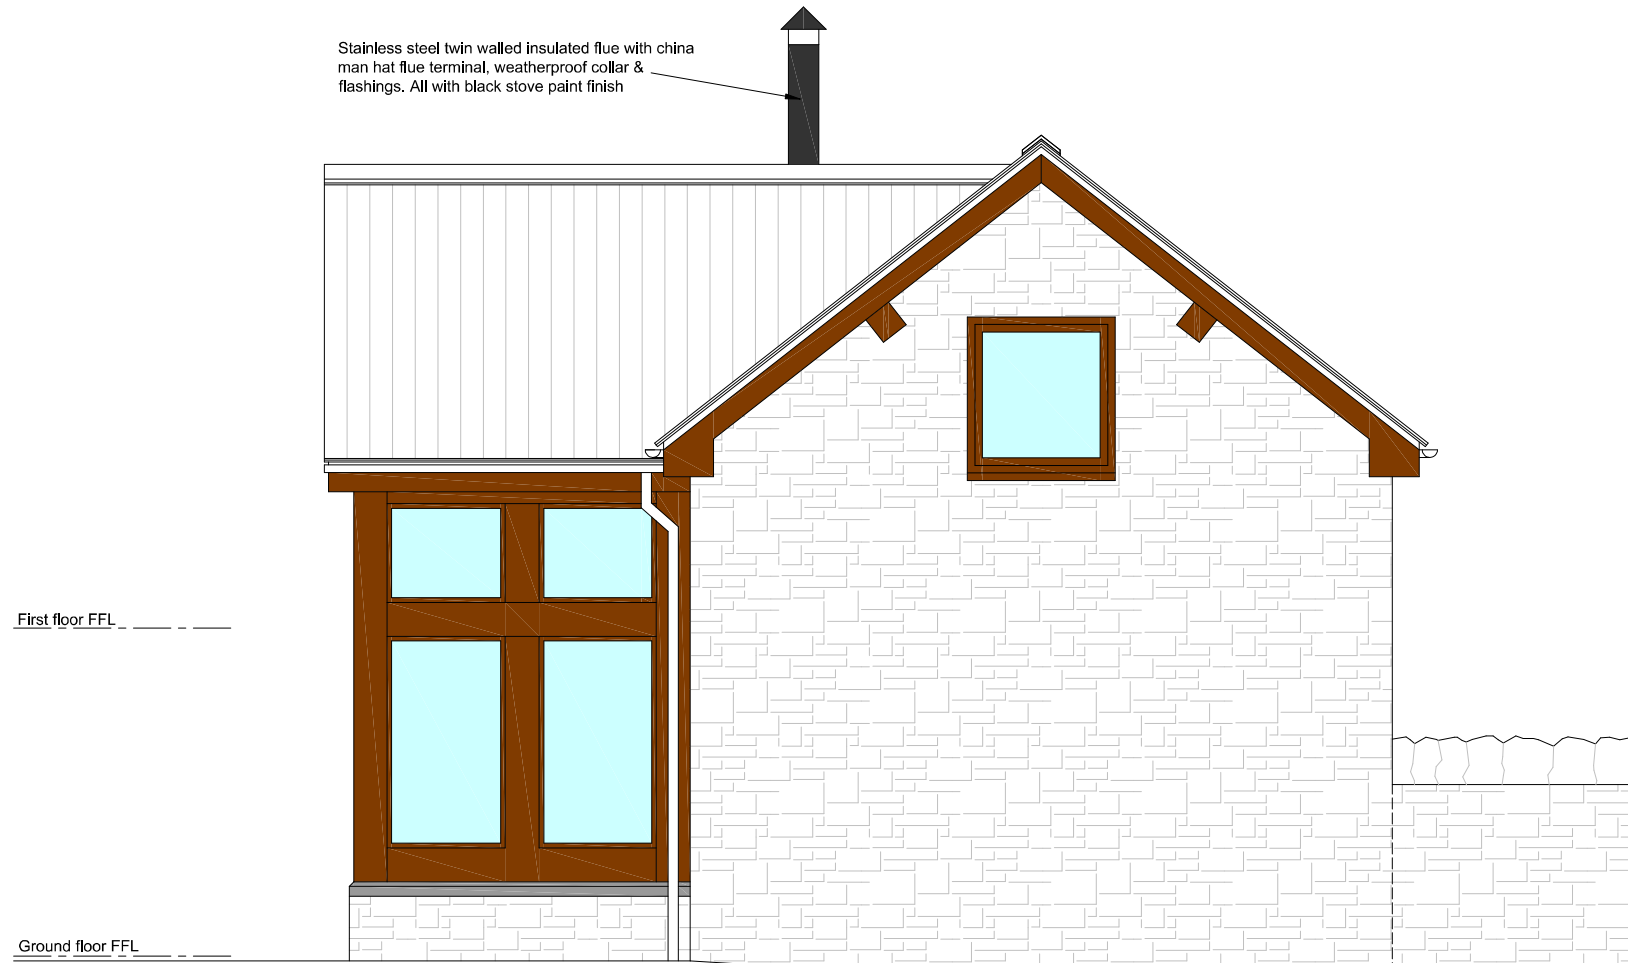

Proposed West Elevation Scale 1:50

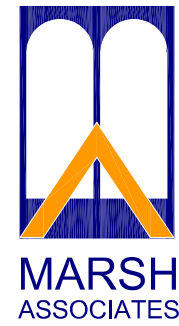

ARCHITECTS • PLANNERS • INTERIOR DESIGNERS • PROJECT MANAGERS • QUANTITY SURVEYORS  
THE ARMOURY 17 HIGH STREET KINVER WEST MIDLANDS DY7 6HG Email: mail@marsh-associates.org Tel: 01384 874830 Fax: 01384 873788

The copyright of this drawing is vested in the architect and must not be copied or reproduced without his written consent. Figure dimensions only to be taken from this drawing. All contractors must visit the site and be responsible for taking and checking all dimensions relative to this work.		Client MR & MRS R WILLIAMS	
Revisions		Job PROPOSED INSTALLATION OF MULTIFUEL STOVE & FLUE AT OAK TREE BARN Nr STANTON LACY LUDLOW SY8 2BZ	
Drawing Title PROPOSED PLANS & ELEVATIONS PLANNING DRAWING		Drawing No. 988	
Drawn by DEM	Date Sept 2021	Scale 1:50 @A1	Job No. 988
		Drawing No. 2	