





EXISTING FRONT ELEVATION




EXISTING STREET VIEW

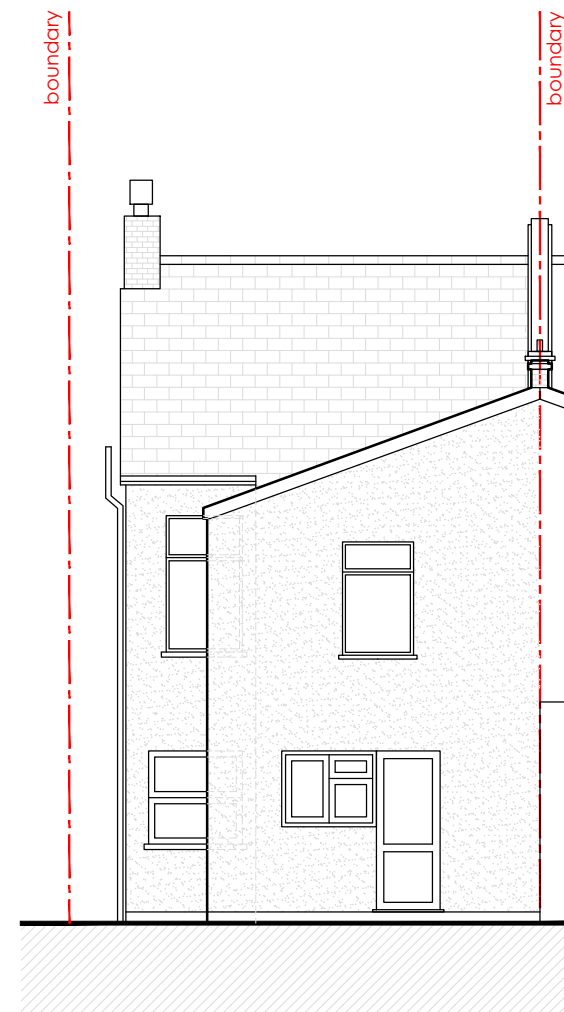

EXISTING REAR ELEVATION

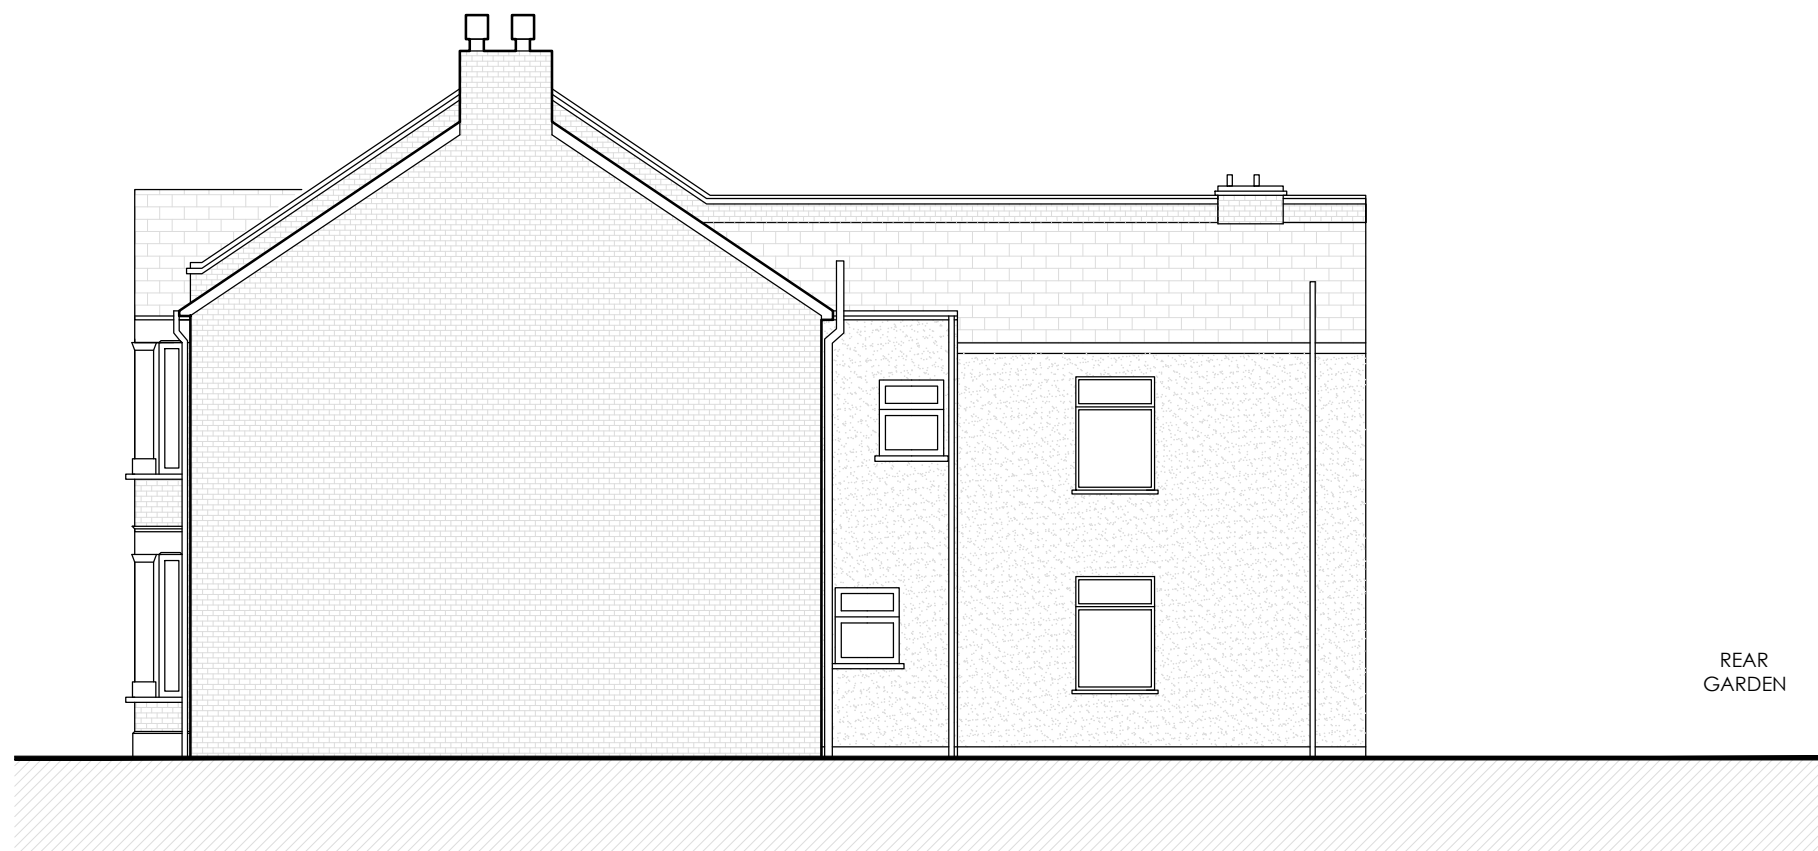

EXISTING FLANK ELEVATION

 

A PLANNING APPLICATION		08.12.21 LT	
Rev	Revision	Date	By

NOTES

All setting out dimensions and points will be found on the construction issue drawings.

All dimensions to be checked on site prior to commencement of works. Do not scale this drawing.

Issue **PLANNING APPLICATION**

Project

34 GREENFORD AVENUE,  
LONDON, W7 3QP

Detail

EXISTING  
ELEVATIONS

Scale 1:100 @ A3

Date 08.12.2021

Drawing N° GD 567/E/230

Revision A