



© This drawing and design are copyright.
 Do not scale from this drawing. Use only figured dimensions. If in doubt, ask.
 All dimensions are to be checked on site.
 Any discrepancies should be reported immediately to the Architect.

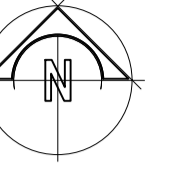


West (Rear) Elevation

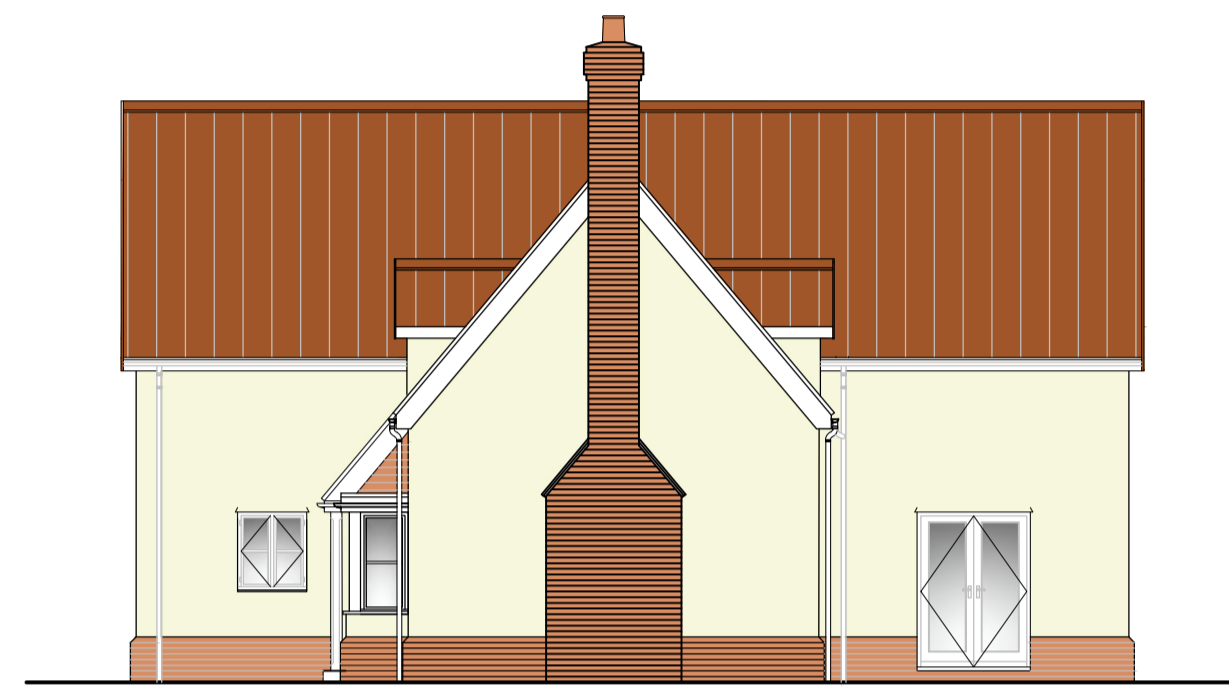


South (Side) Elevation




East (Front) Elevation

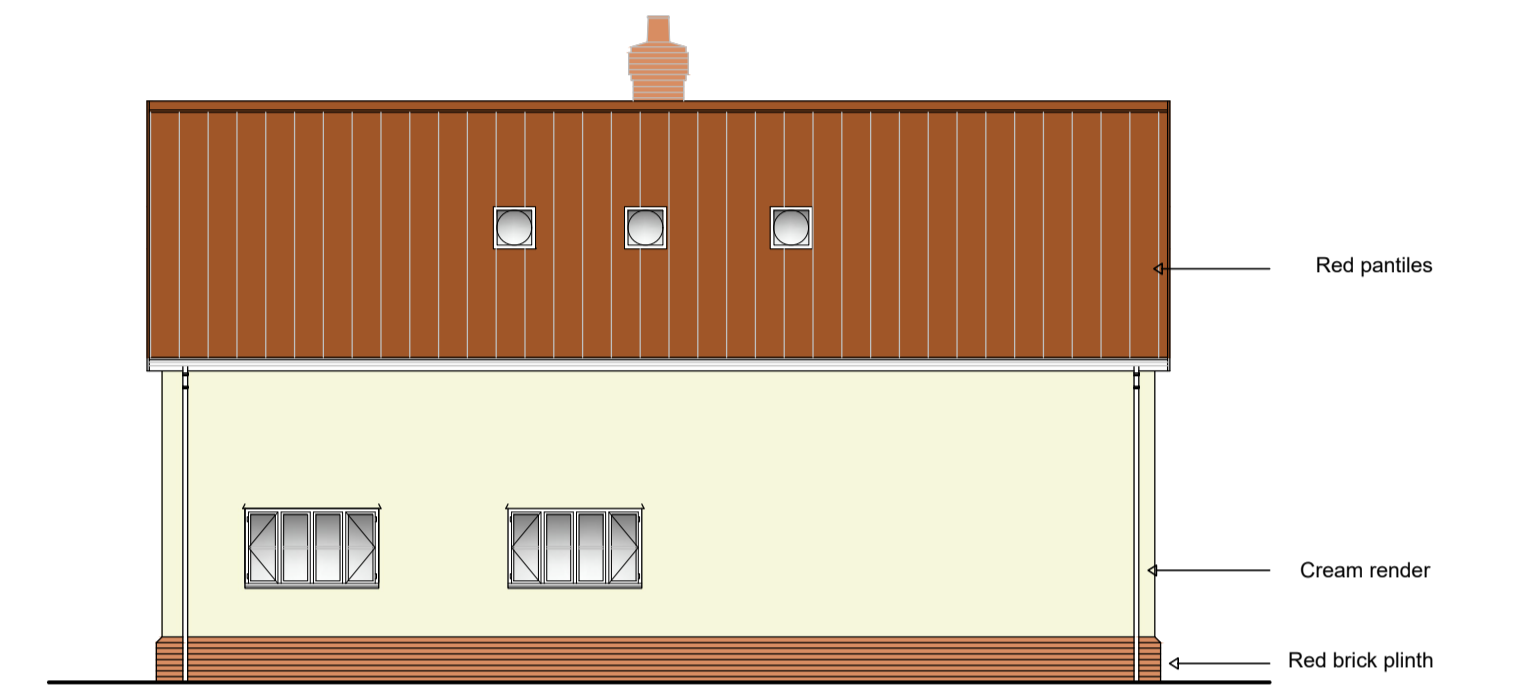

North (Side) Elevation

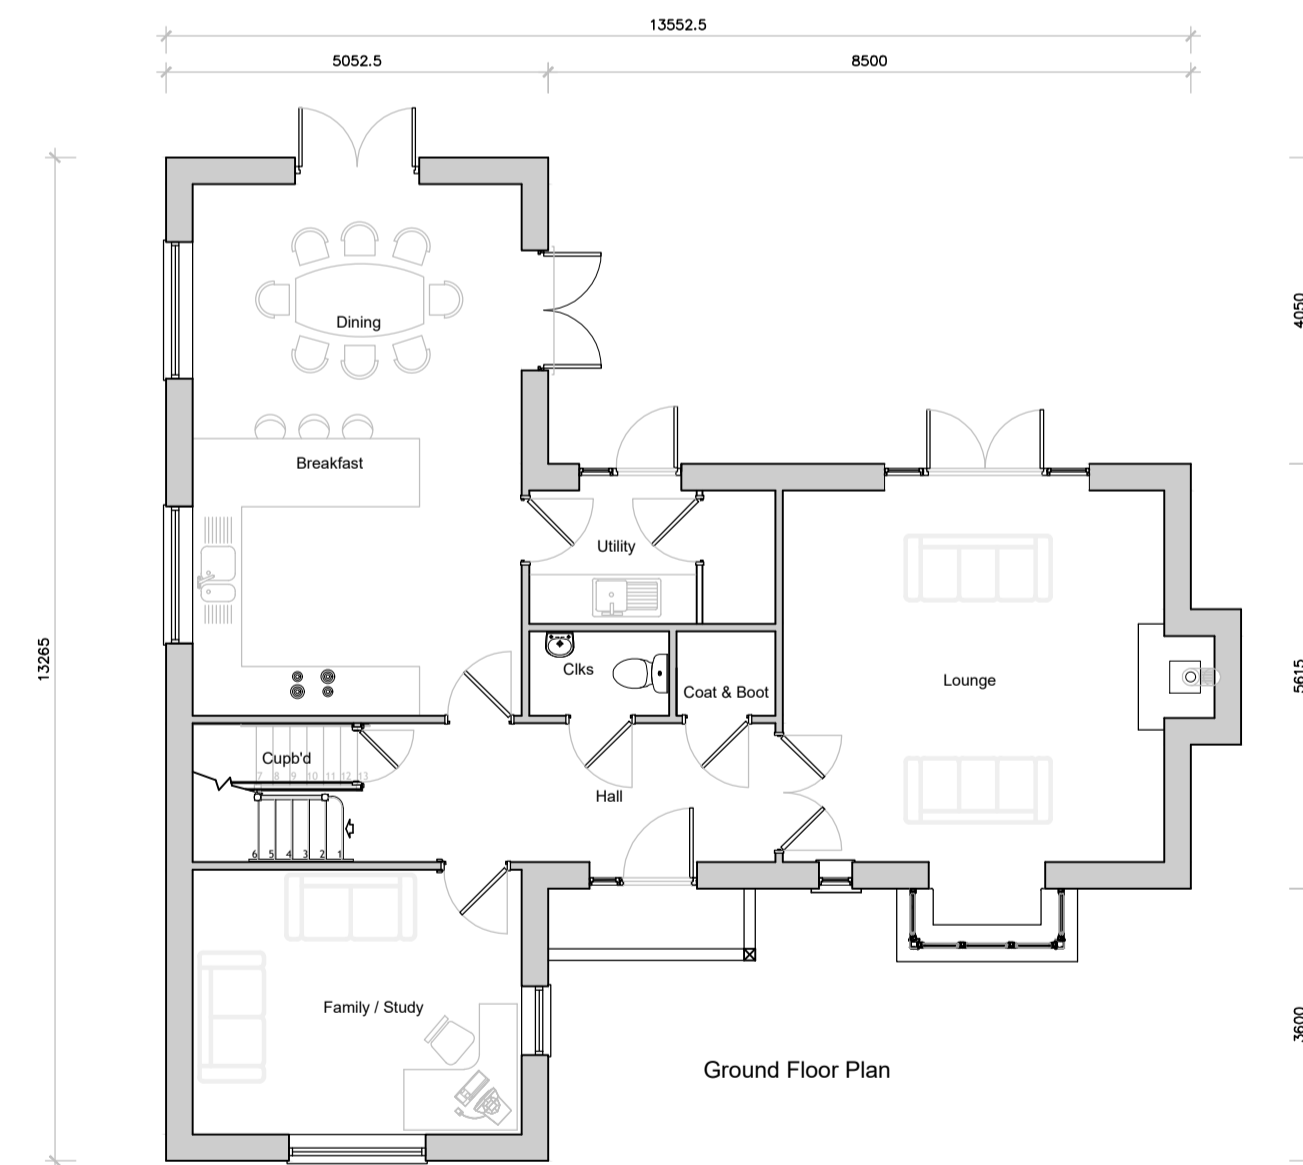

Ground Floor Plan

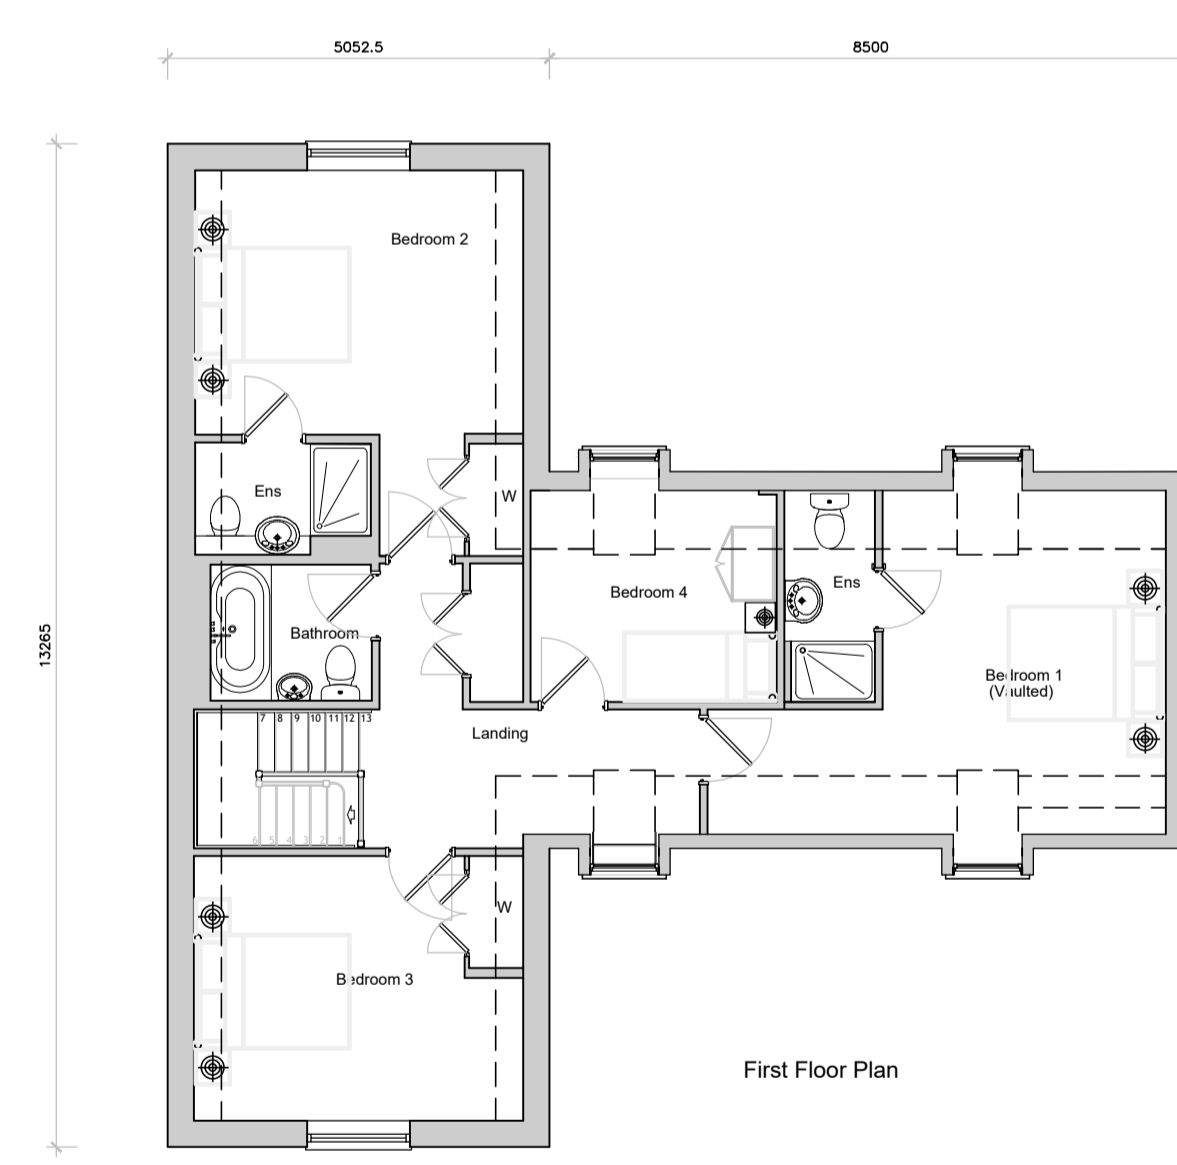

First Floor Plan

Materials:
 Roof: Red Pantiles
 External Walls: Cream render
 with
 Red Brick Plinth

DATE	REV	DESCRIPTION	DRAWN

PatrickAllen&Associates
 Architects
 architects@patrickallen.org.uk 2 Grange Business Centre
 www.patrickallen.org.uk Tommy Flowers Drive
 +44 (0)1473 620660 Grange Farm
 Kesgrave, Ipswich
 Suffolk, IP5 2BY

Project
 The Bungalow
 The Street
 Thornham Magna, IP23 8HB

Client
 Abbey Lane Properties

Drawing Title
 Plot 4 Floor Plans and Elevations

Drawing Status
 Planning

Scale	Paper Size	Date	Drawn
1:100	A1	Sept 21	AJC

Drawing Number	Drawing Rev
3934-84	/