




Plan

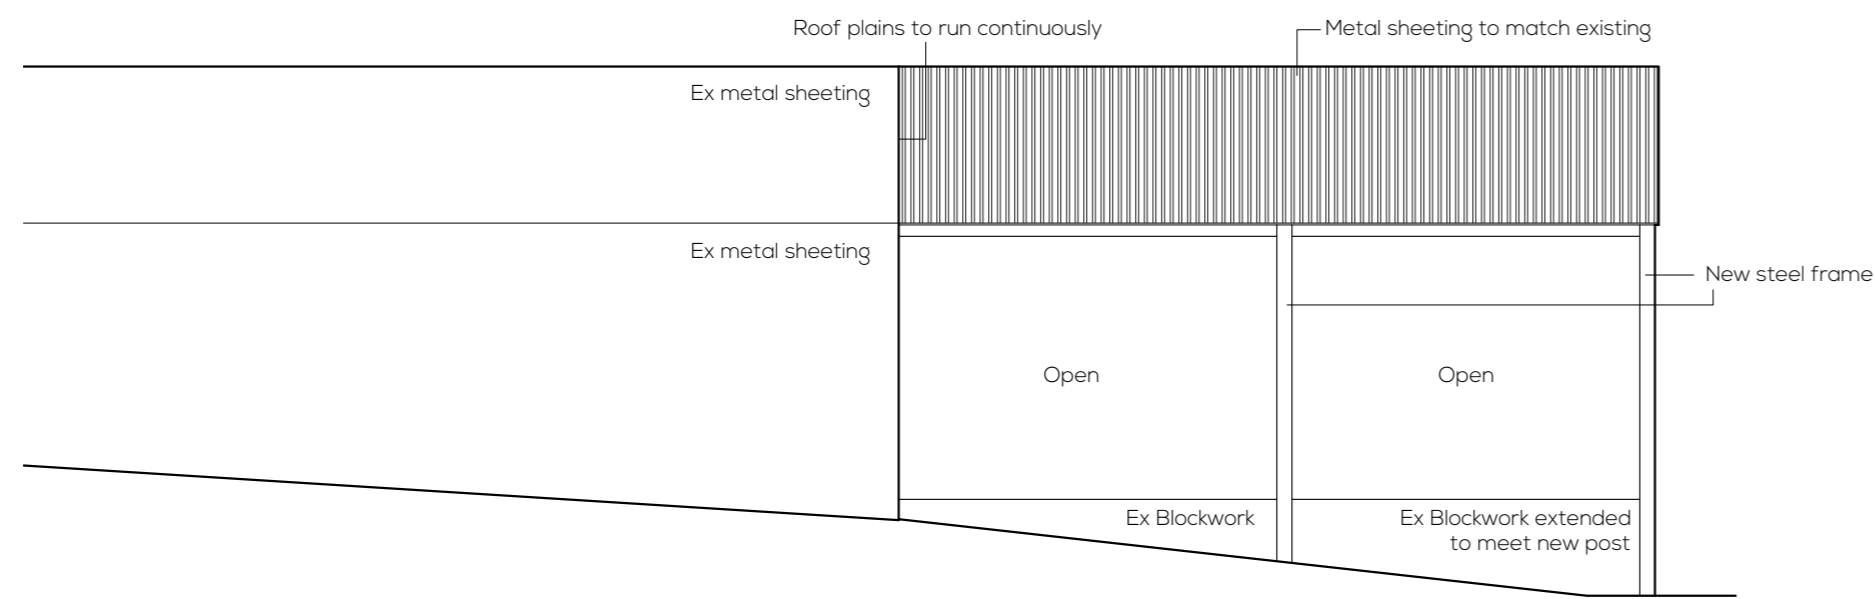

South Elevation

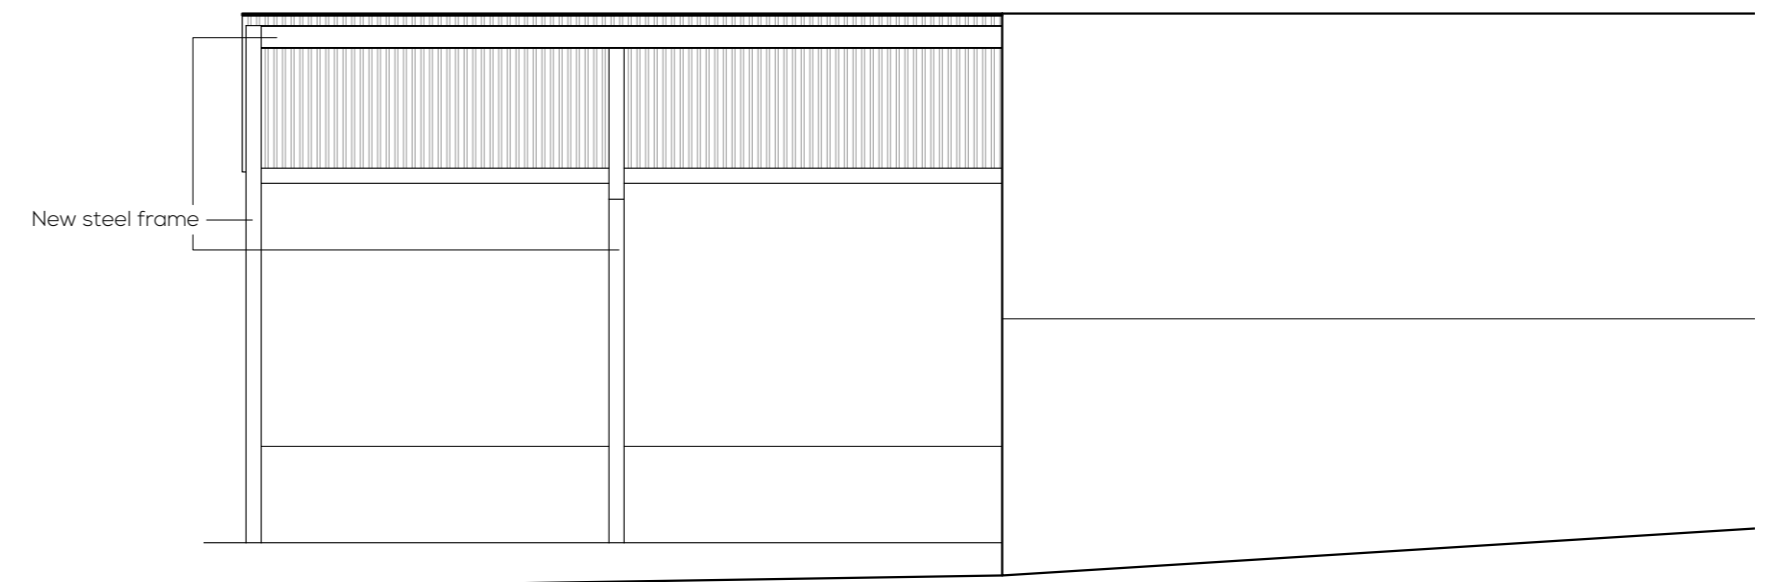

North Elevation

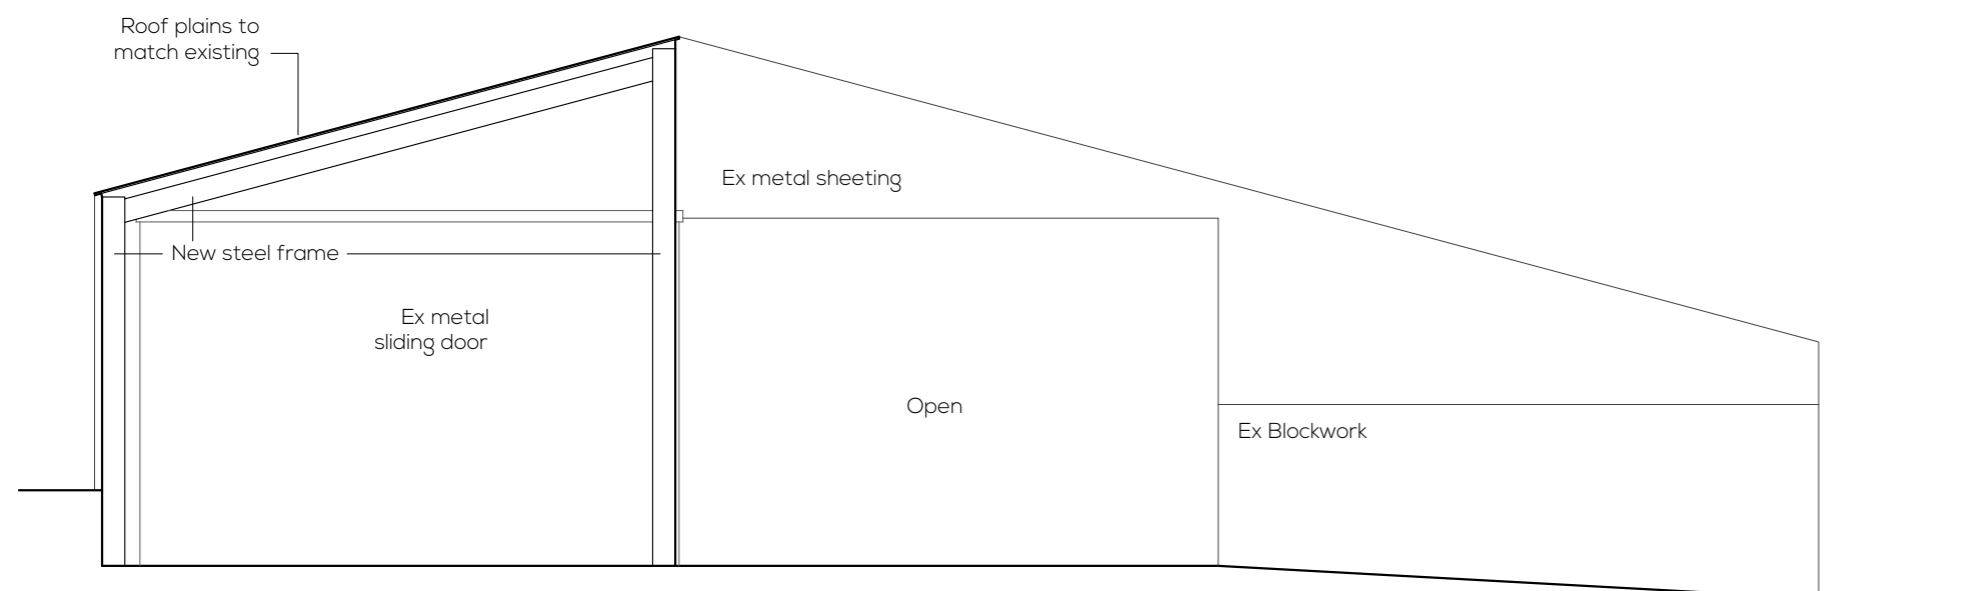

East Elevation

Dwg Notes:
Do not scale, use figured dims only. Dims displayed in millimeters unless stated otherwise. All dimensions to check on site prior to commencement, any discrepancies to be report to designer.
This drawing is COPYRIGHT. Drawing must not be reproduced for any purpose without written permission.

SBArchitecture
Design, Planning, Building Regs.
E - sambarchitecture@gmail.com
T - 07720225585

Project:
PROPOSED COVERED MUCK STORE,
BLAENGLYNOLWYN, NEWBRIDGE ON
WYE, LLANDRINDOD WELLS, LD1 6ND

Subject:
COVERED YARD
PROPOSED INDICATIVE PLAN
AND ELEVATIONS

Scale: 1:100 © A2
0 2 4

Date: 11 / 2021

Ref: 0096 / 2