
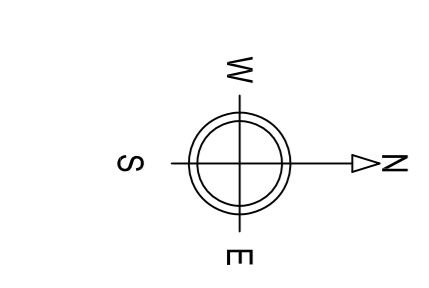


FLOOR PLAN & ELEVATIONS

Scale 1:100

- NOTES:
1. Use written dimensions only. All dimensions to be checked on site and any discrepancies reported to ACORUS immediately. If in doubt ask.
 2. Where relevant, significant hazards have been identified on the drawing. Hazards which should be obvious to a competent contractor or unforeseeable have not been identified.
 3. This drawing is confidential and remains the exclusive property of ACORUS.
 4. Ordnance Survey Paper Map Copying Licence Number: 100039456.

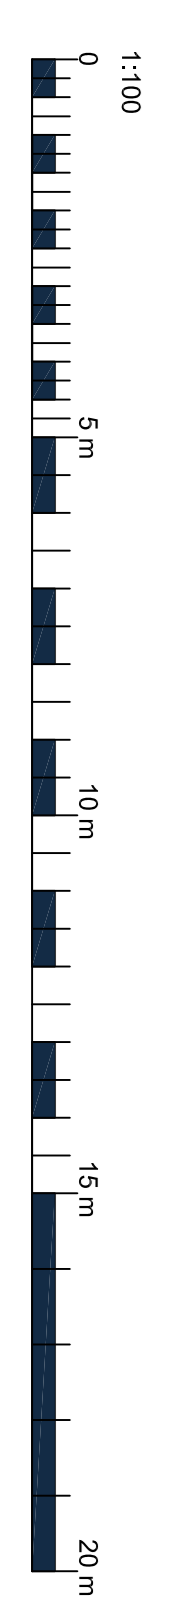

Rev	Date	Description	Drawn	Chk
1		Preparation		

PROJECT: KAVANAGH MANOR HOUSE LANE MK18 5BG

TITLE: PROPOSED HAY & MACHINERY STORE

SCALE: AS SHOWN @A1 DATE: 11/21 DRAWN BY: EB LG CHECKED BY: KMH/LG21/219 DRAWING NO: 100_02 REVISION: