




**FLOOR PLAN
HORSE WALKER**

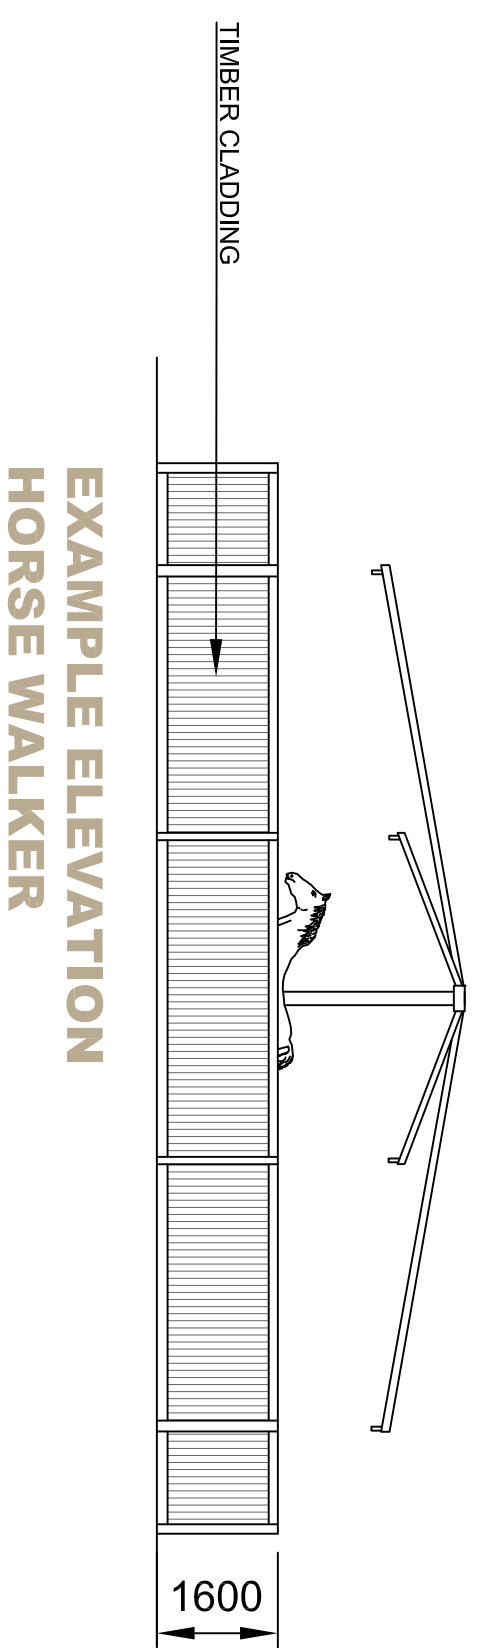

**EXAMPLE ELEVATION
HORSE WALKER**

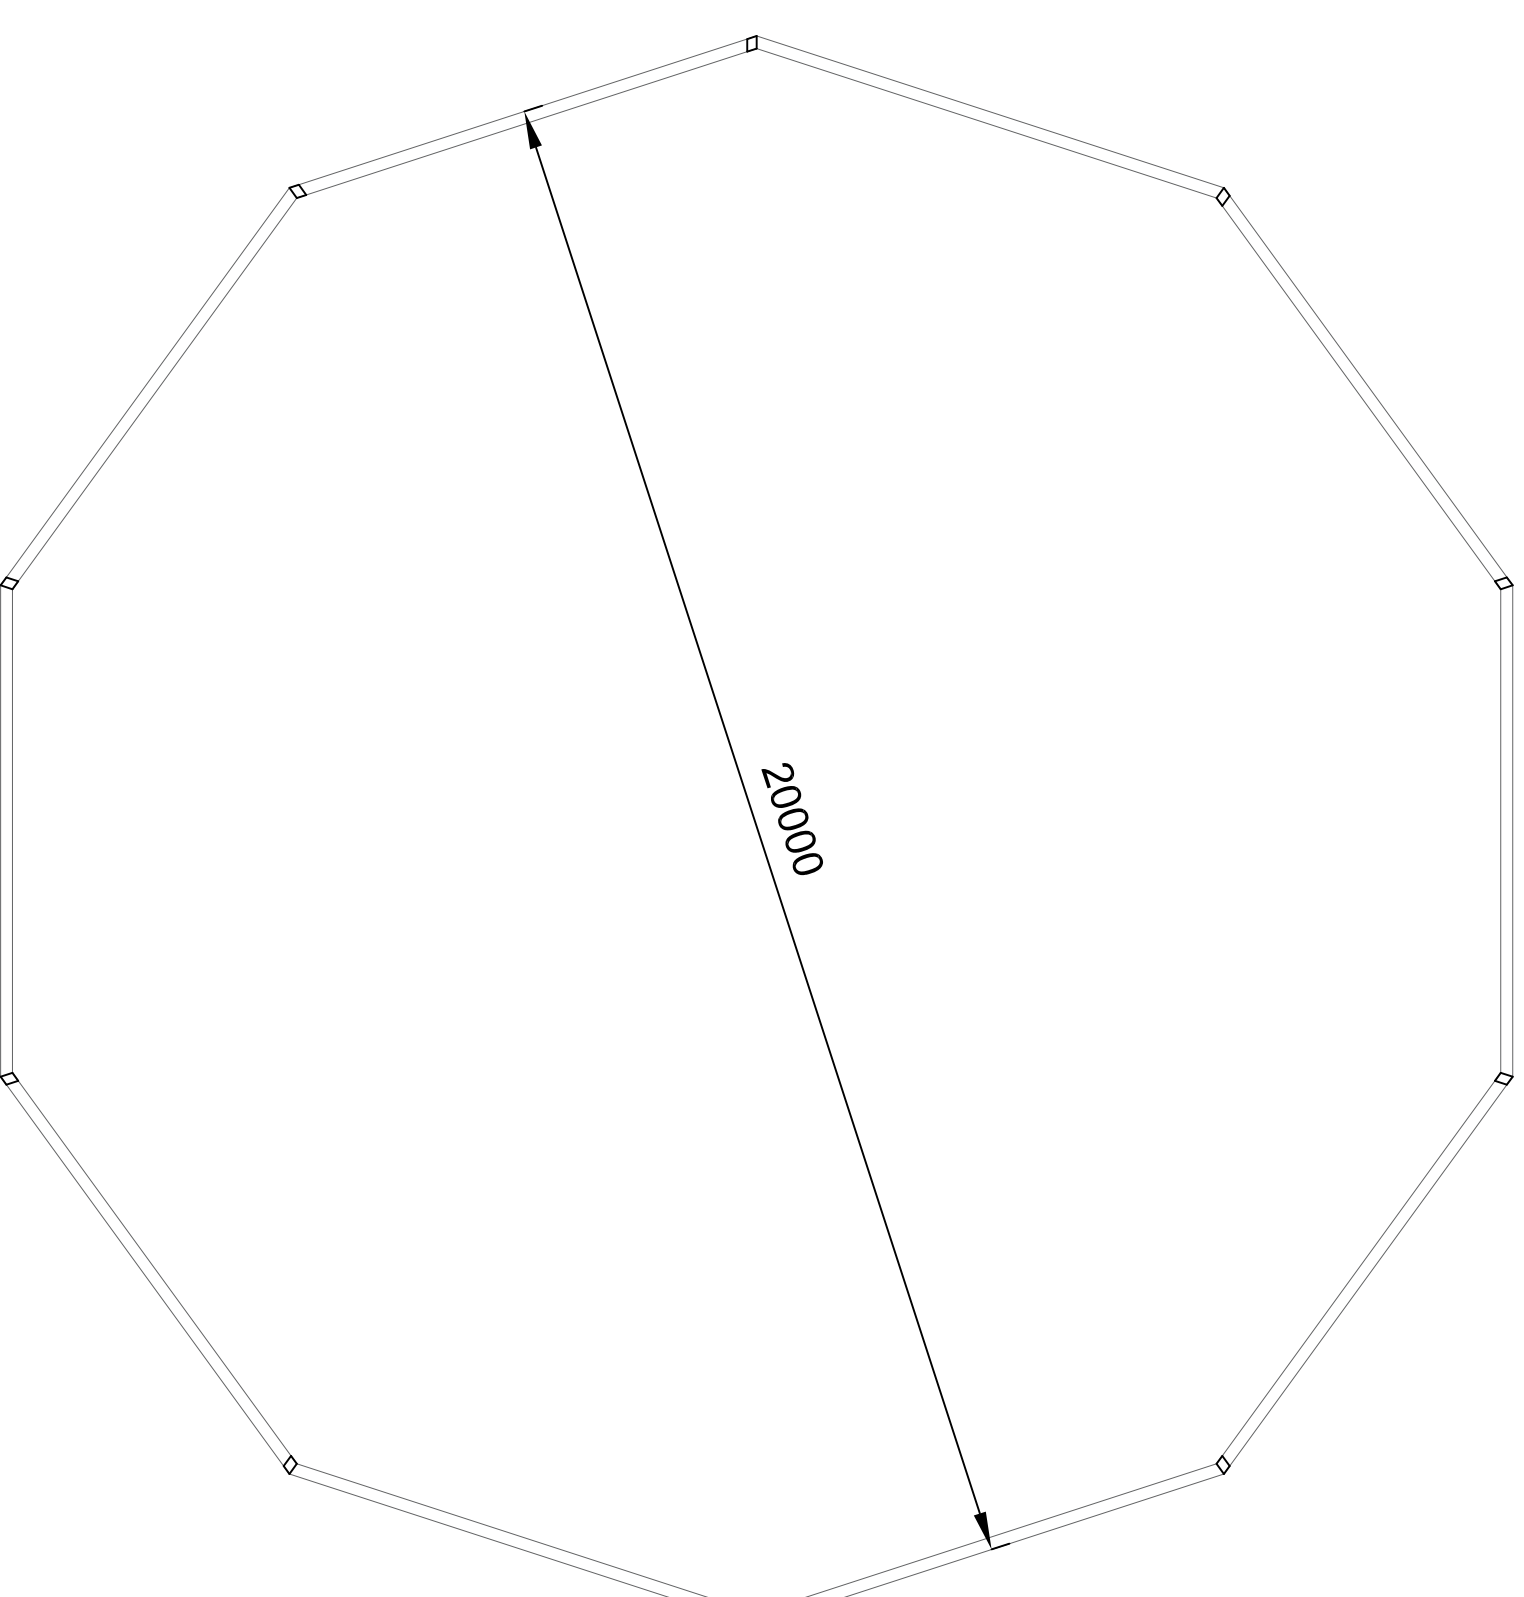

**FLOOR PLAN
HORSE LUNGE PEN**

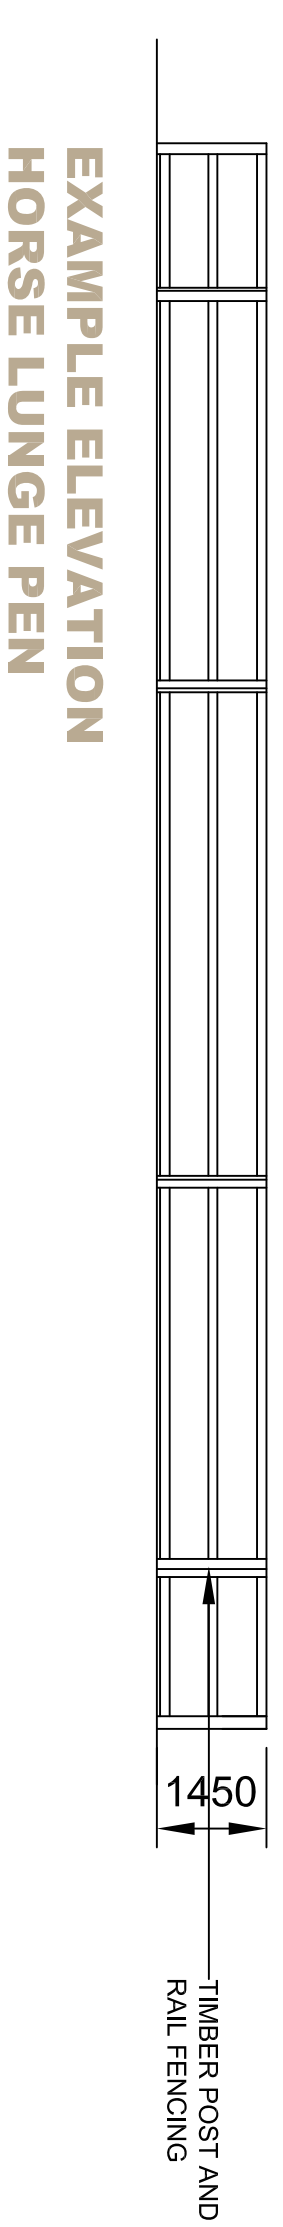



**EXAMPLE ELEVATION
HORSE LUNGE PEN**

FLOOR PLAN & ELEVATIONS

Scale 1:100



- NOTES:
1. Use written dimensions only. All dimensions to be checked on site and any discrepancies reported to ACORUS immediately. If in doubt ask.
 2. Where relevant, significant hazards have been identified on the drawing. Hazards which should be obvious to a competent contractor or unforeseeable have not been identified.
 3. This drawing is confidential and remains the exclusive property of ACORUS.
 4. Ordnance Survey Paper Map Copying Licence Number: 100039456.
- © ACORUS Rural Property Services Ltd.

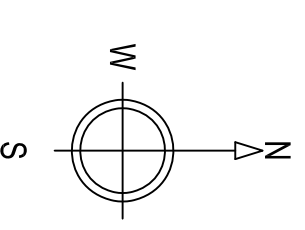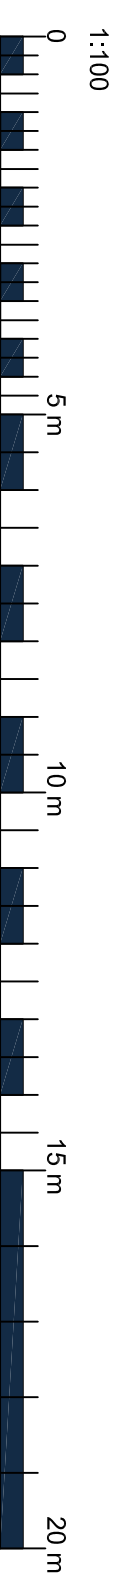

Rev	Date	Description	Drawn	Chk

PROJECT: KAVANAGH MANOR HOUSE LANE

CLIENT: MK18 SBG

TITLE: HORSE WALKER & LUNGE PEN

SCALE: AS SHOWN @A1

DATE: 11/21

DRAWN BY: EB

CHECKED BY: LG

REVISION: KMH/LG21/219