
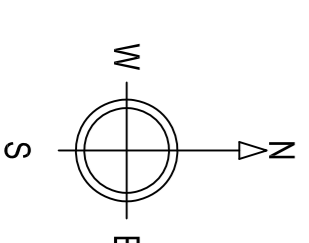


FLOOR PLAN & ELEVATIONS

Scale 1:100

- NOTES:
1. Use written dimensions only. All dimensions to be checked on site and any discrepancies reported to ACORUS immediately. If in doubt ask.
 2. Where relevant, significant hazards have been identified on the drawing. Hazards which should be obvious to a competent contractor or unforeseeable have not been identified.
 3. This drawing is confidential and remains the exclusive property of ACORUS.
 4. Ordnance Survey Paper Map Copying Licence Number: 100039456.
- © ACORUS Rural Property Services Ltd.

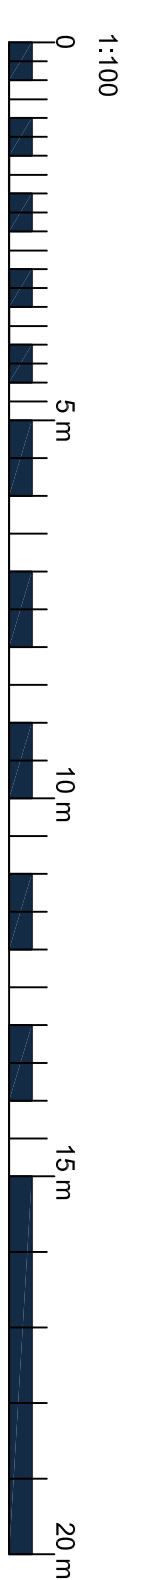

Rev	Date	Description	Drawn	Checked
1		Development		

PROJECT
KAVANAGH
 MANOR HOUSE LANE
 MK18 5BG

TITLE
PROPOSED AMERICAN BARN
 PLAN & ELEVATIONS

SCALE
 AS SHOWN @A1

DATE
 11/21

DRAWN BY
 EB

CHECKED BY
 LG

JOB NO.
 KMH/LG21/219

DRAWING NO.
 100_01

REVISION