


South Elevation

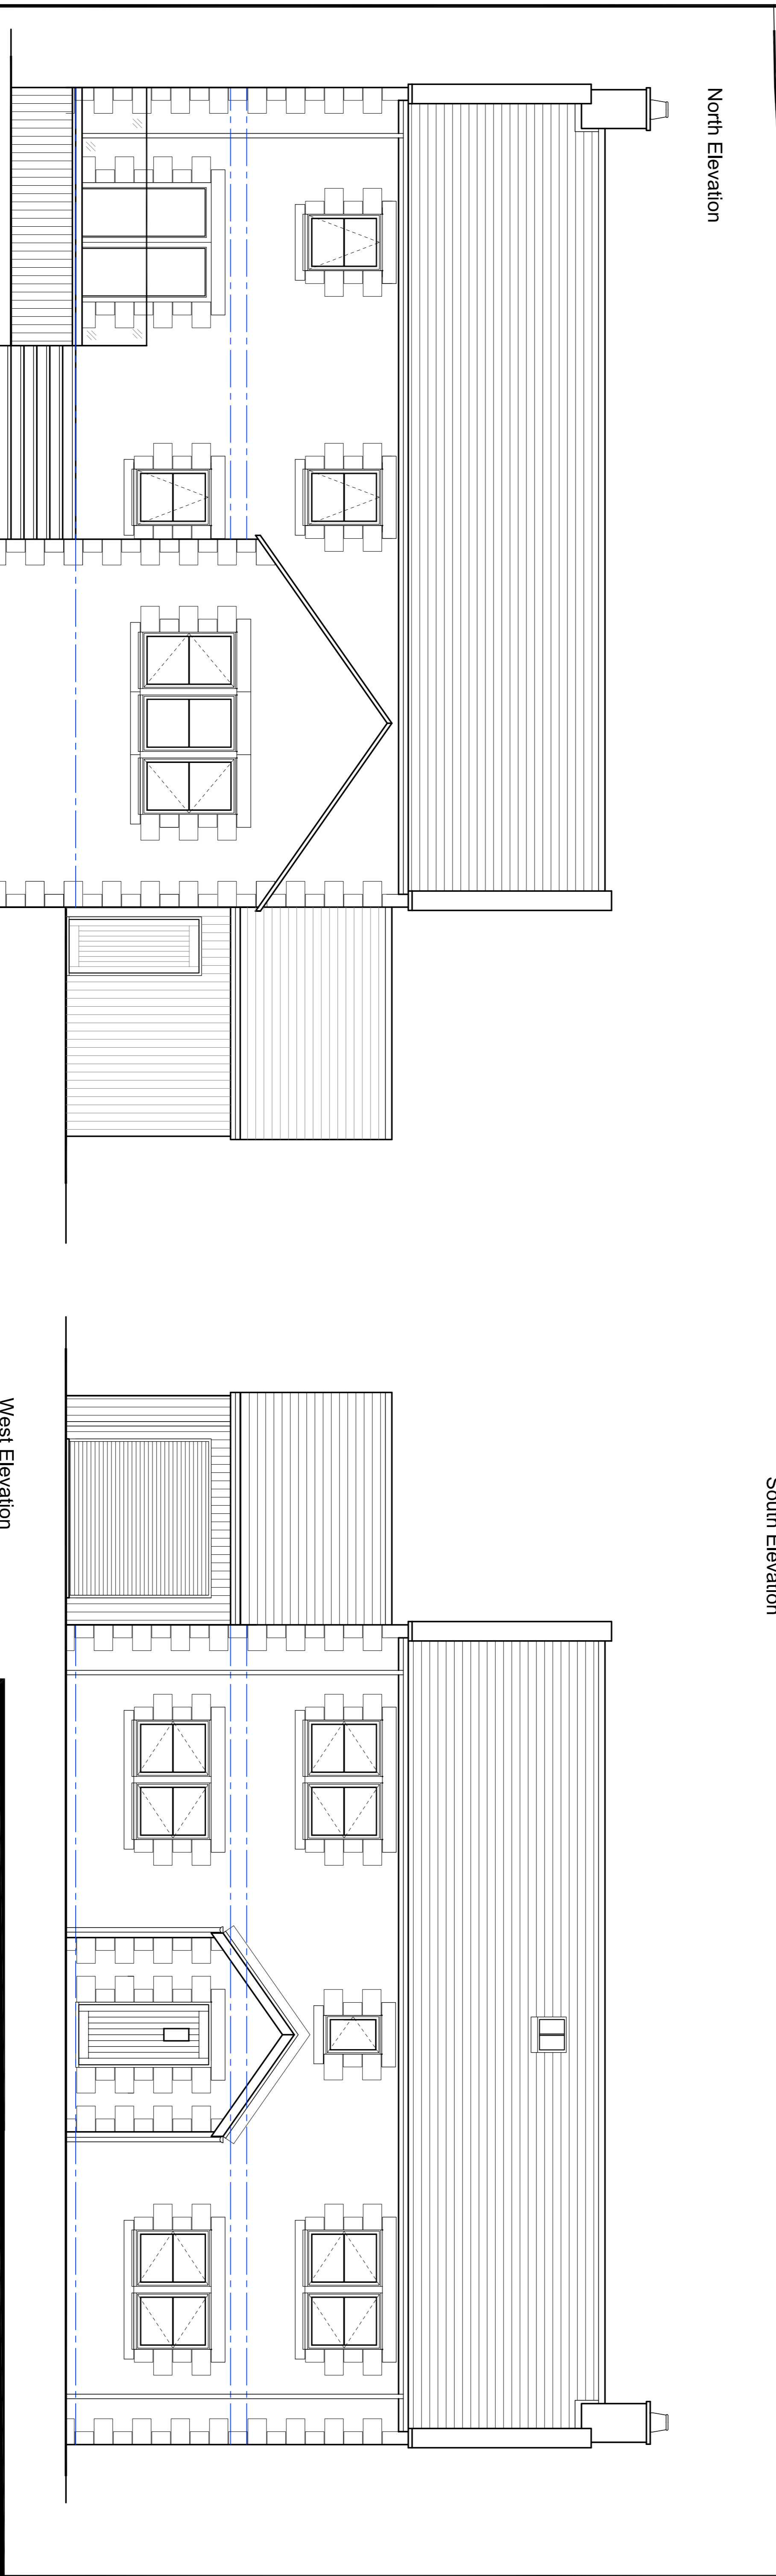

North Elevation

East Elevation

West Elevation

Title		Project & Client	
Proposed Elevations		Plot 3, Ditchburn Road	
NO.		South Charlton	
21-18-02		Northumberland	
A			
REVISIONS			
Scale:	Date:	Drawn by:	
1 : 50	Jul ' 21		

RICHARDSON SURVEYING ARCHITECTURE

17 Aynsley Terrace, Consett, Co. Durham, DH8 5NF
 E: info@rsa-ld.co.uk W: www.rsa-ld.co.uk T: 01207 581318

