




○ BOWKER SADLER PARTNERSHIP LIMITED
 ■ THIS DRAWING IS THE SUBJECT OF COPYRIGHT WHICH VESTS IN BOWKER SADLER PARTNERSHIP LIMITED. IT IS AN INFRINGEMENT OF COPYRIGHT TO REPRODUCE THIS DRAWING BY WHATEVER MEANS, INCLUDING ELECTRONIC, WITHOUT THE EXPRESS WRITTEN CONSENT OF BOWKER SADLER PARTNERSHIP LIMITED WHICH RESERVES ALL ITS RIGHTS.
 BOWKER SADLER PARTNERSHIP LIMITED ASSERTS ITS RIGHTS TO BE IDENTIFIED AS THE AUTHOR OF THIS DESIGN.
 ■ DRAWING NOT TO BE SCALED.
 ■ REPORT ERRORS & OMISSIONS TO ARCHITECT.
 ■ CHECK ALL DIMENSIONS ON SITE.
 ■ DRAWING TO BE READ IN CONJUNCTION WITH THE HEALTH AND SAFETY PLAN AND ALL RELEVANT RISK ASSESSMENTS

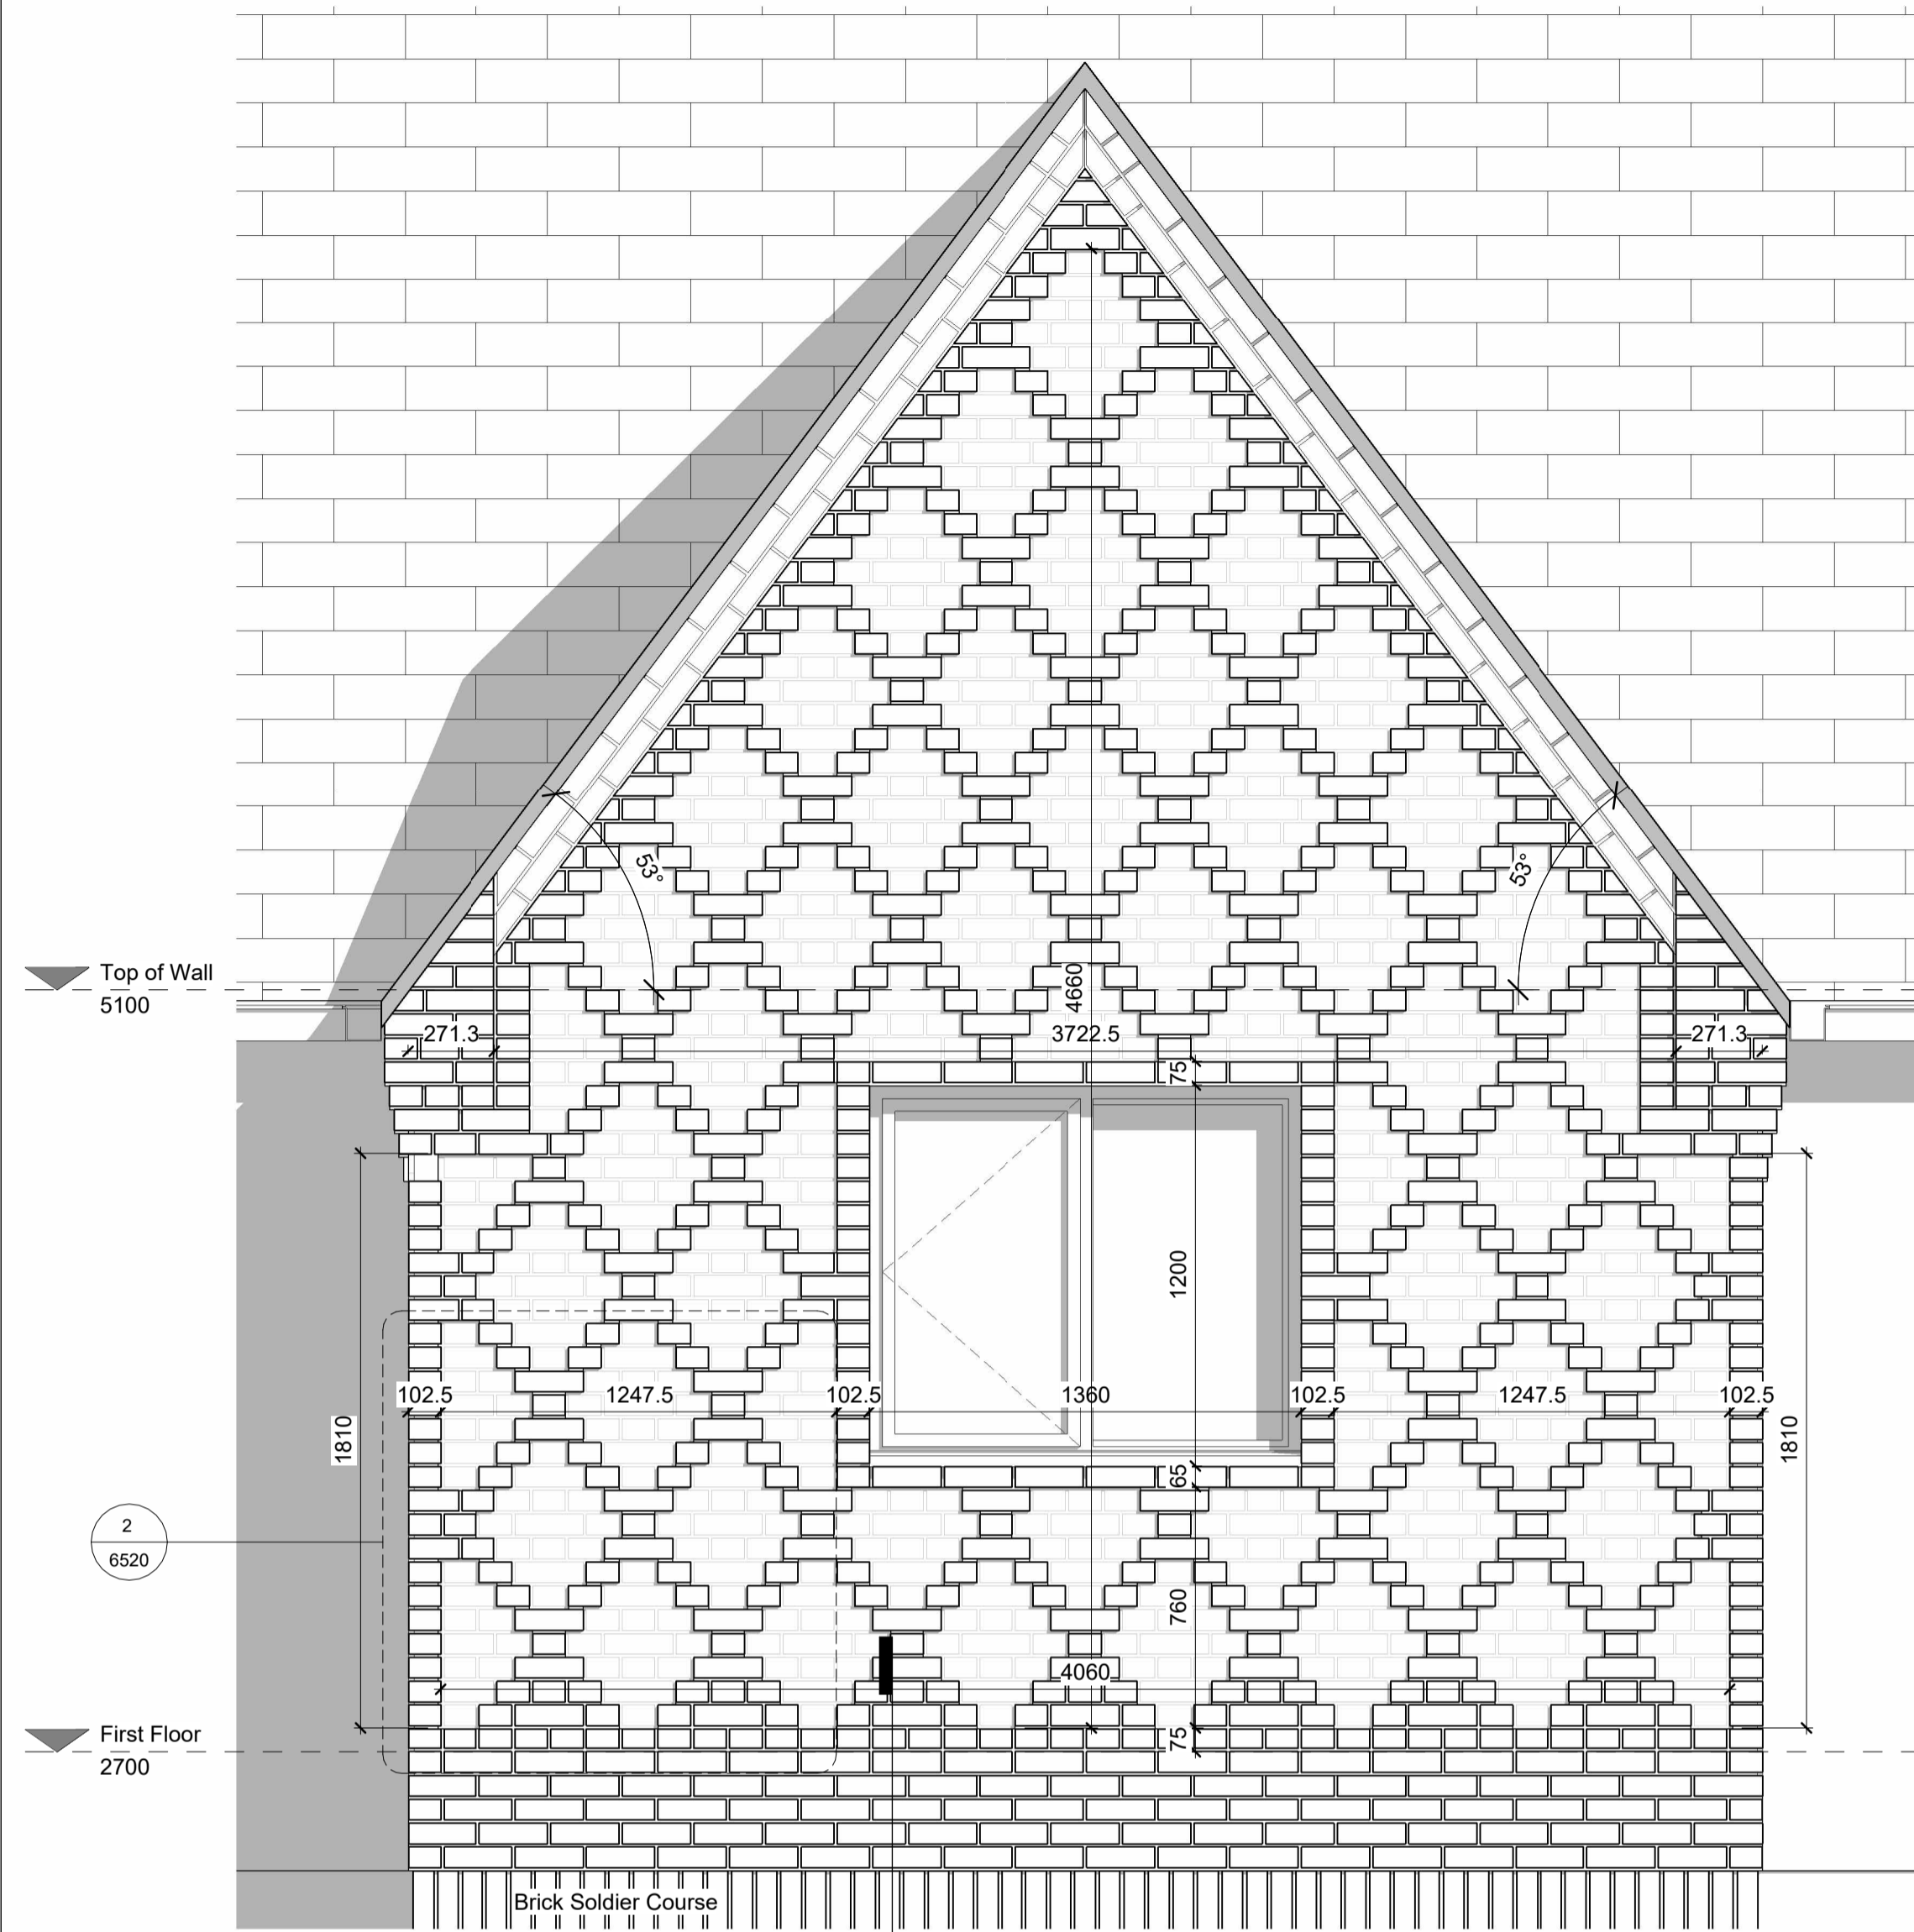


Diamond Brick Setting Out Front Elevation
1 : 20

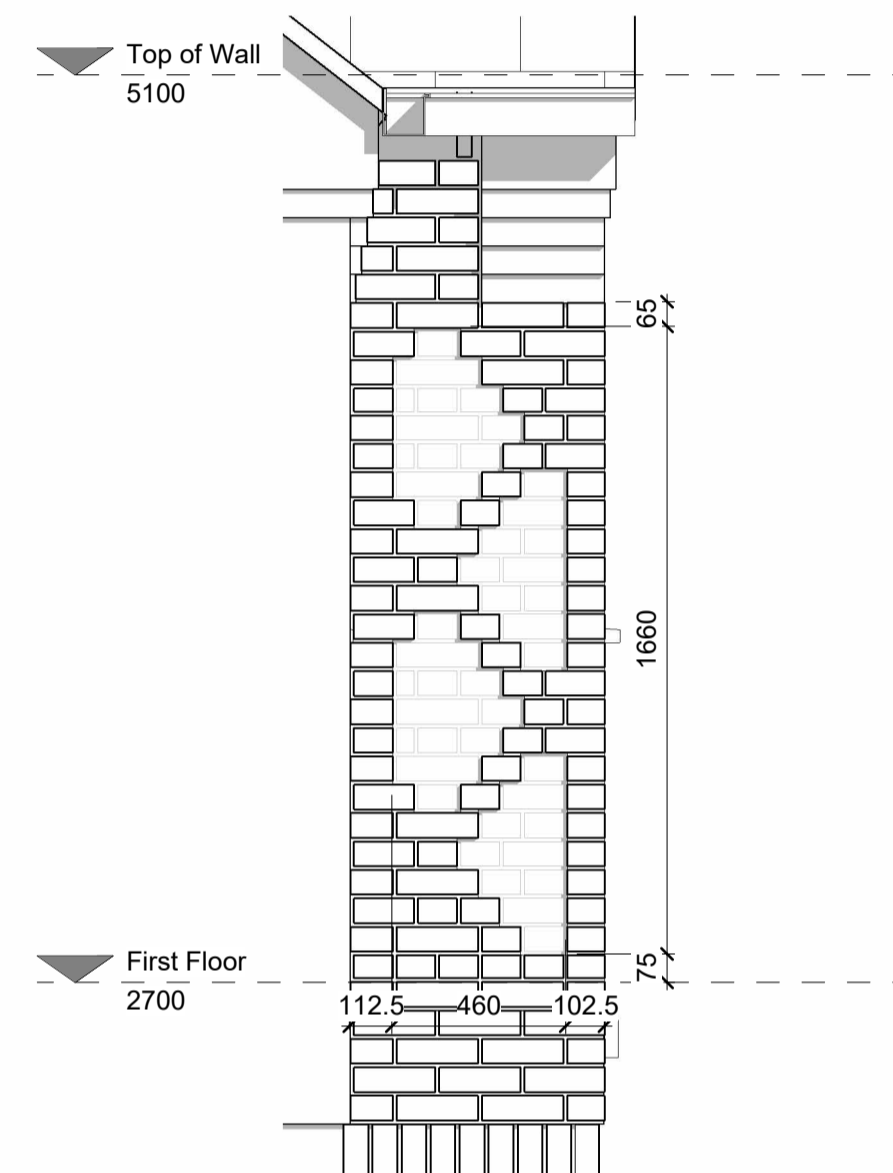

Diamond Brick Setting Out Left Elevation
1 : 20

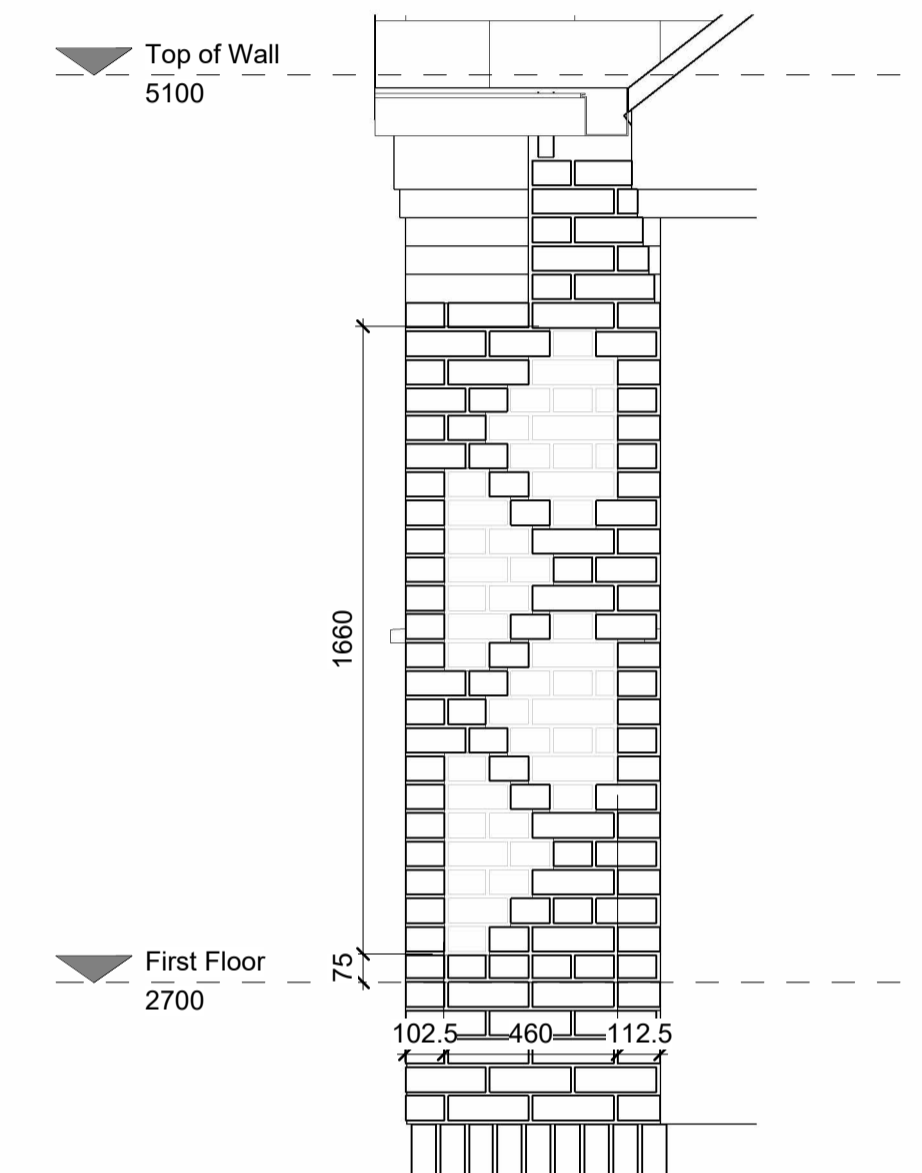

Diamond Brick Setting Out Right Elevation
1 : 20

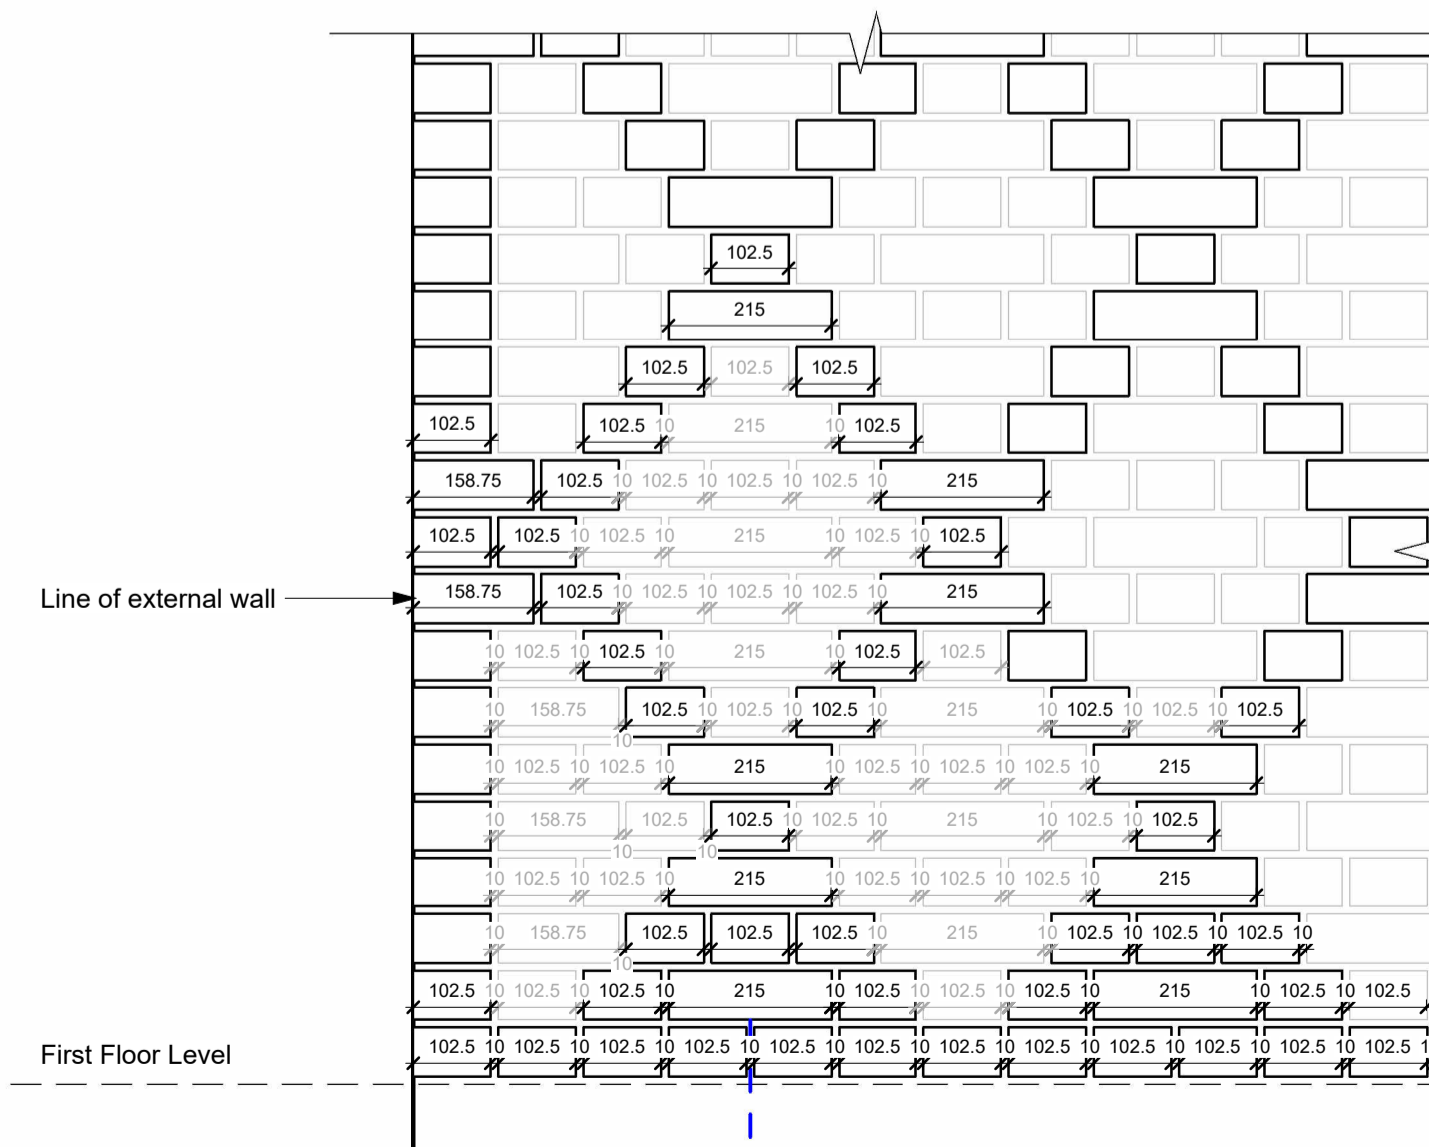

Sample Diamond Pattern Setting Out Across All Plots
1 : 10

REV.	DATE	DRN.	CHKD.
D	9/11/21	KLM	Minor amendments to suit client comments.
C	25/10/21	KLM	Setting out of corbels indicated.
B	23/09/21	KLM	Minor amendments to suit client comments.
A	06/09/21	KLM	Minor amendments to suit client comments.

REV.	DATE	DRN.	CHKD.
D	9/11/21	KLM	Minor amendments to suit client comments.
C	25/10/21	KLM	Setting out of corbels indicated.
B	23/09/21	KLM	Minor amendments to suit client comments.
A	06/09/21	KLM	Minor amendments to suit client comments.

PROJECT
Panflora Nurseries

CLIENT
Edgefold Homes Ltd.

DRAWING
Diamond Brick Setting Out - Plot 1

SCALE	SHEET SIZE	DRAWN	CHECKED	DATE
As indicated	@ A1	KLM	Checker	27/08/21

BOWKER SADLER ARCHITECTURE
 A: Hatherlow House, Hatherlow, Romiley, Stockport SK6 3DY
 T: 0161 406 7333
 E: office@bowker-sadler.co.uk
 W: www.bowker-sadler.co.uk

JOB No	DRAWING No	REVISION
18062	6520	D

STATUS
Building Regulations

