



○ BOWKER SADLER PARTNERSHIP LIMITED  
 ■ THIS DRAWING IS THE SUBJECT OF COPYRIGHT WHICH VESTS IN BOWKER SADLER PARTNERSHIP LIMITED. IT IS AN INFRINGEMENT OF COPYRIGHT TO REPRODUCE THIS DRAWING, BY WHATEVER MEANS, INCLUDING ELECTRONIC, WITHOUT THE EXPRESS WRITTEN CONSENT OF BOWKER SADLER PARTNERSHIP LIMITED WHICH RESERVES ALL ITS RIGHTS  
 BOWKER SADLER PARTNERSHIP LIMITED ASSERTS ITS RIGHTS TO BE IDENTIFIED AS THE AUTHOR OF THIS DESIGN  
 ■ DRAWING NOT TO BE SCALED.  
 ■ REPORT ERRORS & OMISSIONS TO ARCHITECT.  
 ■ CHECK ALL DIMENSIONS ON SITE  
 ■ DRAWING TO BE READ IN CONJUNCTION WITH THE HEALTH AND SAFETY PLAN AND ALL RELEVANT RISK ASSESSMENTS

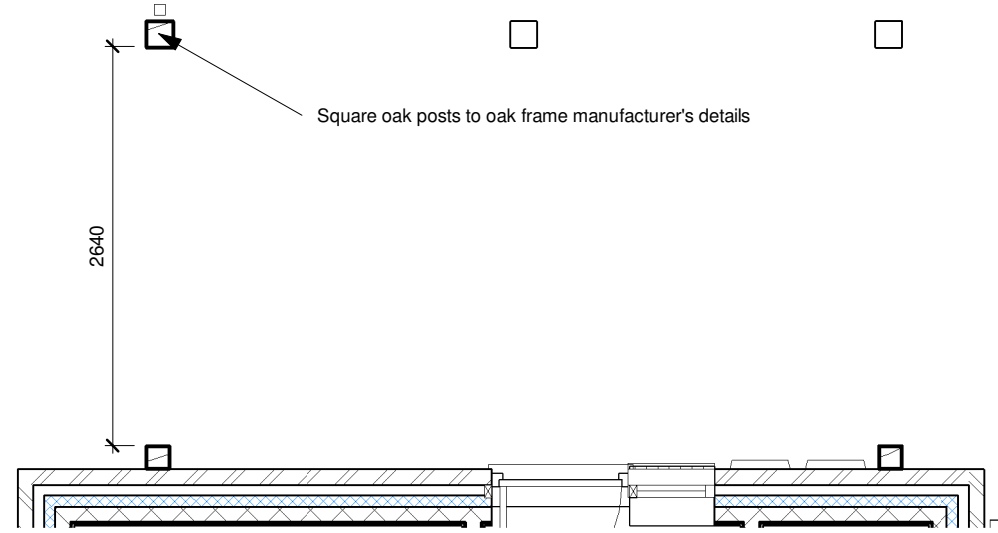

### Car Barn Plan

1 : 50

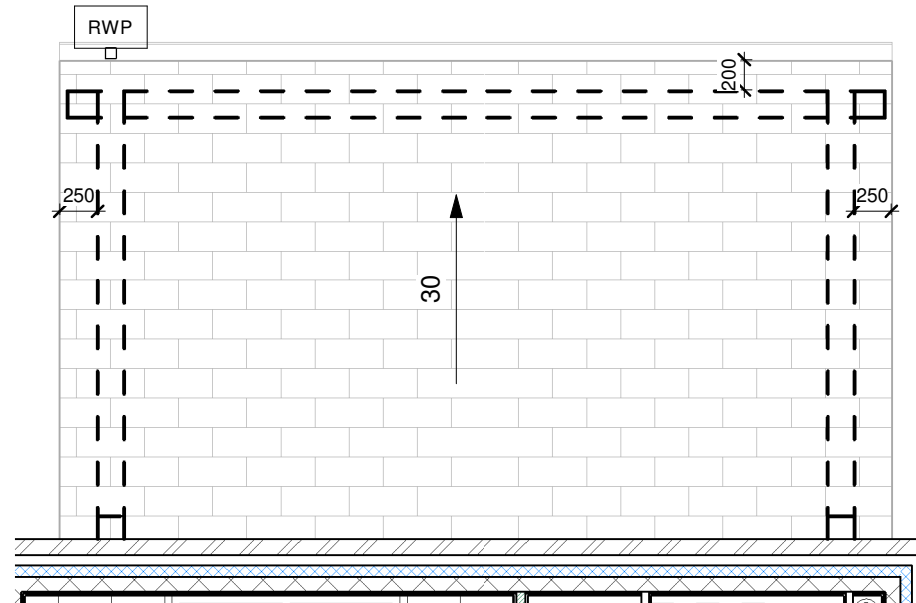


### Car Barn Roof Plan

1 : 50



### Car Barn Side Elevation

1 : 50

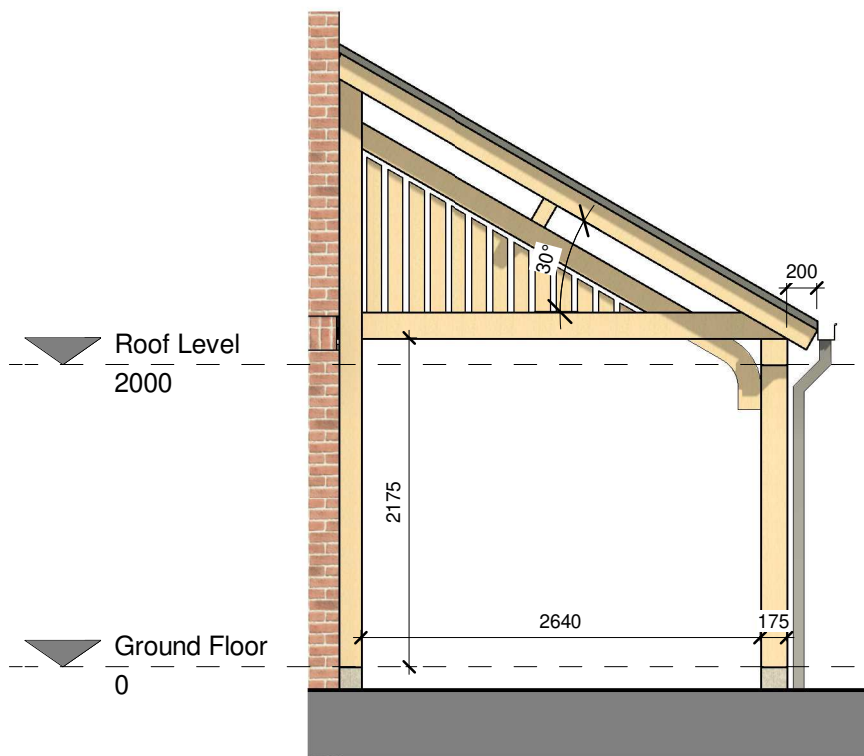

### Car Barn Front Elevation

1 : 50

REV.	DATE	DRN.	CHKD.
------	------	------	-------

PROJECT  
**Panflora Nurseries**

CLIENT  
**Edgefold Homes Ltd.**

DRAWING  
**Car Barns to Plots 3, 5 and 6**

SCALE 1 : 50	SHEET SIZE @ A3	DRAWN KLM	CHECKED Checker	DATE 03/09/2021
-----------------	--------------------	--------------	--------------------	--------------------

**BOWKER SADLER ARCHITECTURE**  
 A: Hatherlow House, Hatherlow, Romiley, Stockport SK6 3DY  
 T: 0161 406 7333  
 E: office@bowker-sadler.co.uk  
 W: www.bowker-sadler.co.uk

JOB No <b>18062</b>	DRAWING No <b>6518</b>	REVISION
STATUS <b>Building Regulations</b>		

