



BOWKER SADLER PARTNERSHIP LIMITED  
 THIS DRAWING IS THE SUBJECT OF COPYRIGHT WHICH VESTS IN BOWKER SADLER PARTNERSHIP LIMITED. IT IS AN INFRINGEMENT OF COPYRIGHT TO REPRODUCE THIS DRAWING BY WHATEVER MEANS, INCLUDING ELECTRONIC, WITHOUT THE EXPRESS WRITTEN CONSENT OF BOWKER SADLER PARTNERSHIP LIMITED WHICH RESERVES ALL ITS RIGHTS.  
 BOWKER SADLER PARTNERSHIP LIMITED ASSERTS ITS RIGHTS TO BE IDENTIFIED AS THE AUTHOR OF THIS DESIGN.  
 DRAWING NOT TO BE SCALED.  
 REPORT ERRORS & OMISSIONS TO ARCHITECT.  
 CHECK ALL DIMENSIONS ON SITE.  
 DRAWING TO BE READ IN CONJUNCTION WITH THE HEALTH AND SAFETY PLAN AND ALL RELEVANT RISK ASSESSMENTS.


Please read in conjunction with drawing no. 6520 for a sample of the brick diamond setting out.

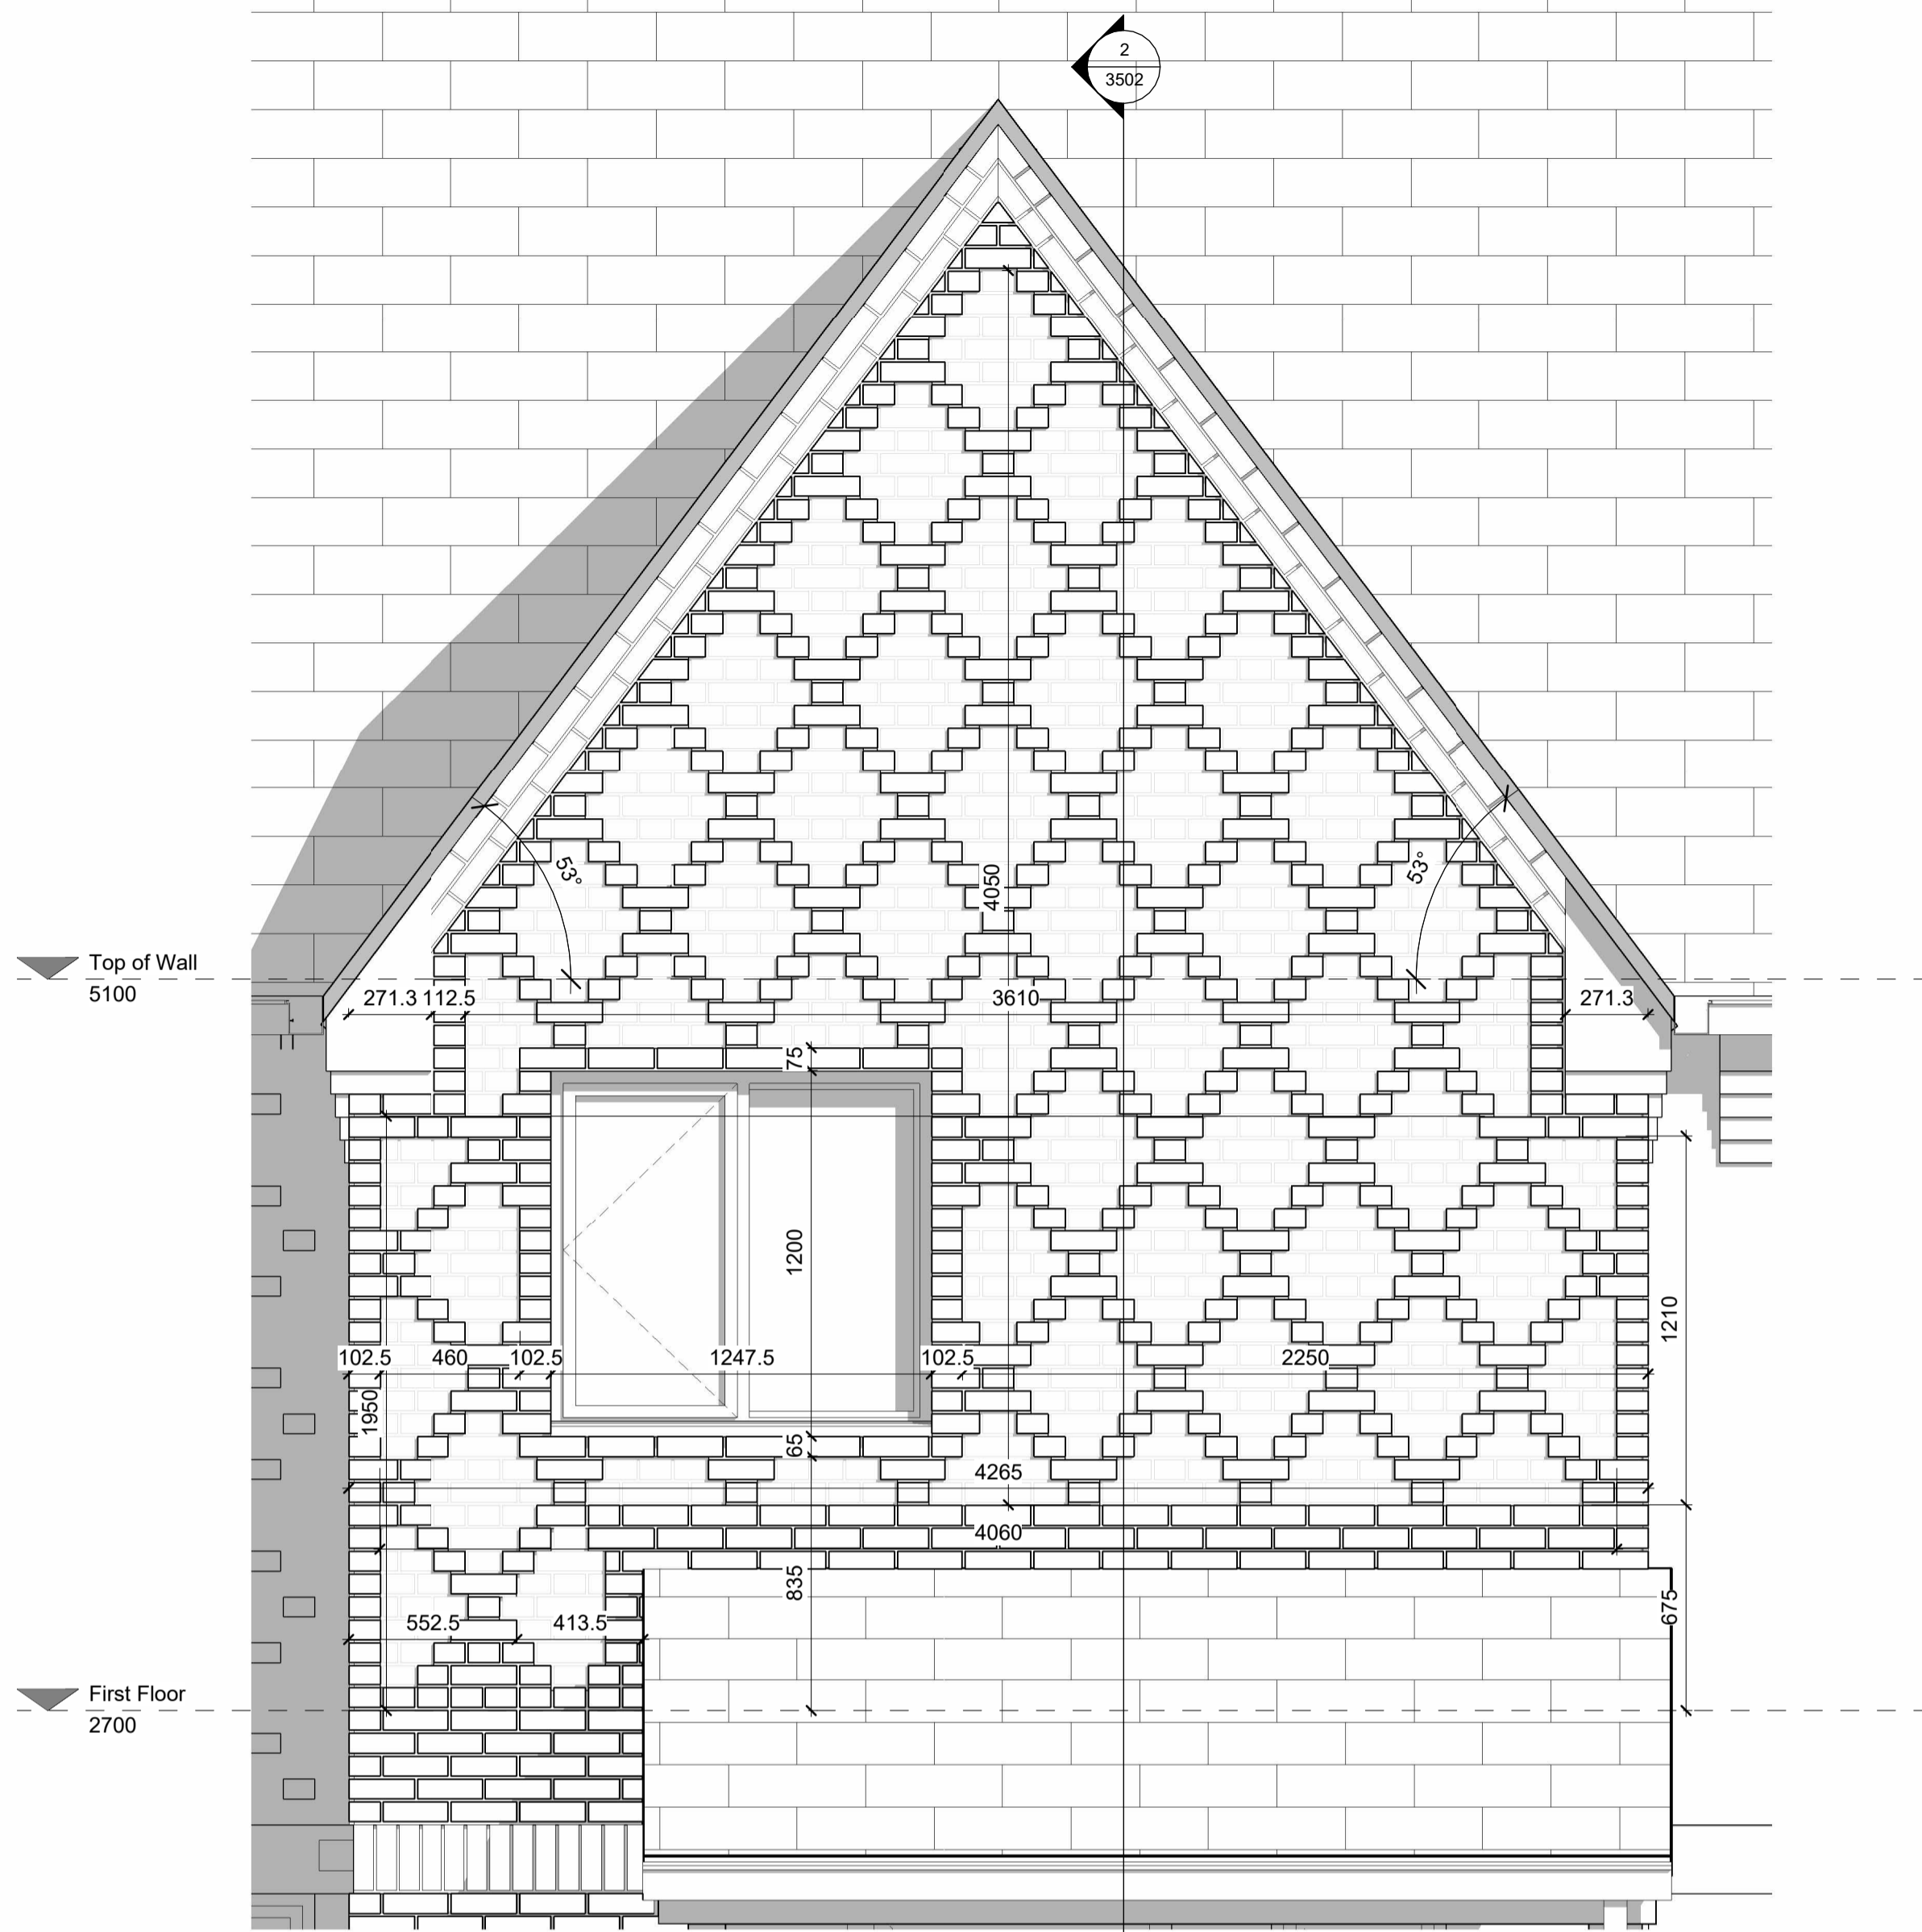


**Diamond Brick Setting Out Front Elevation - Plots 2 and 7**  
1 : 20

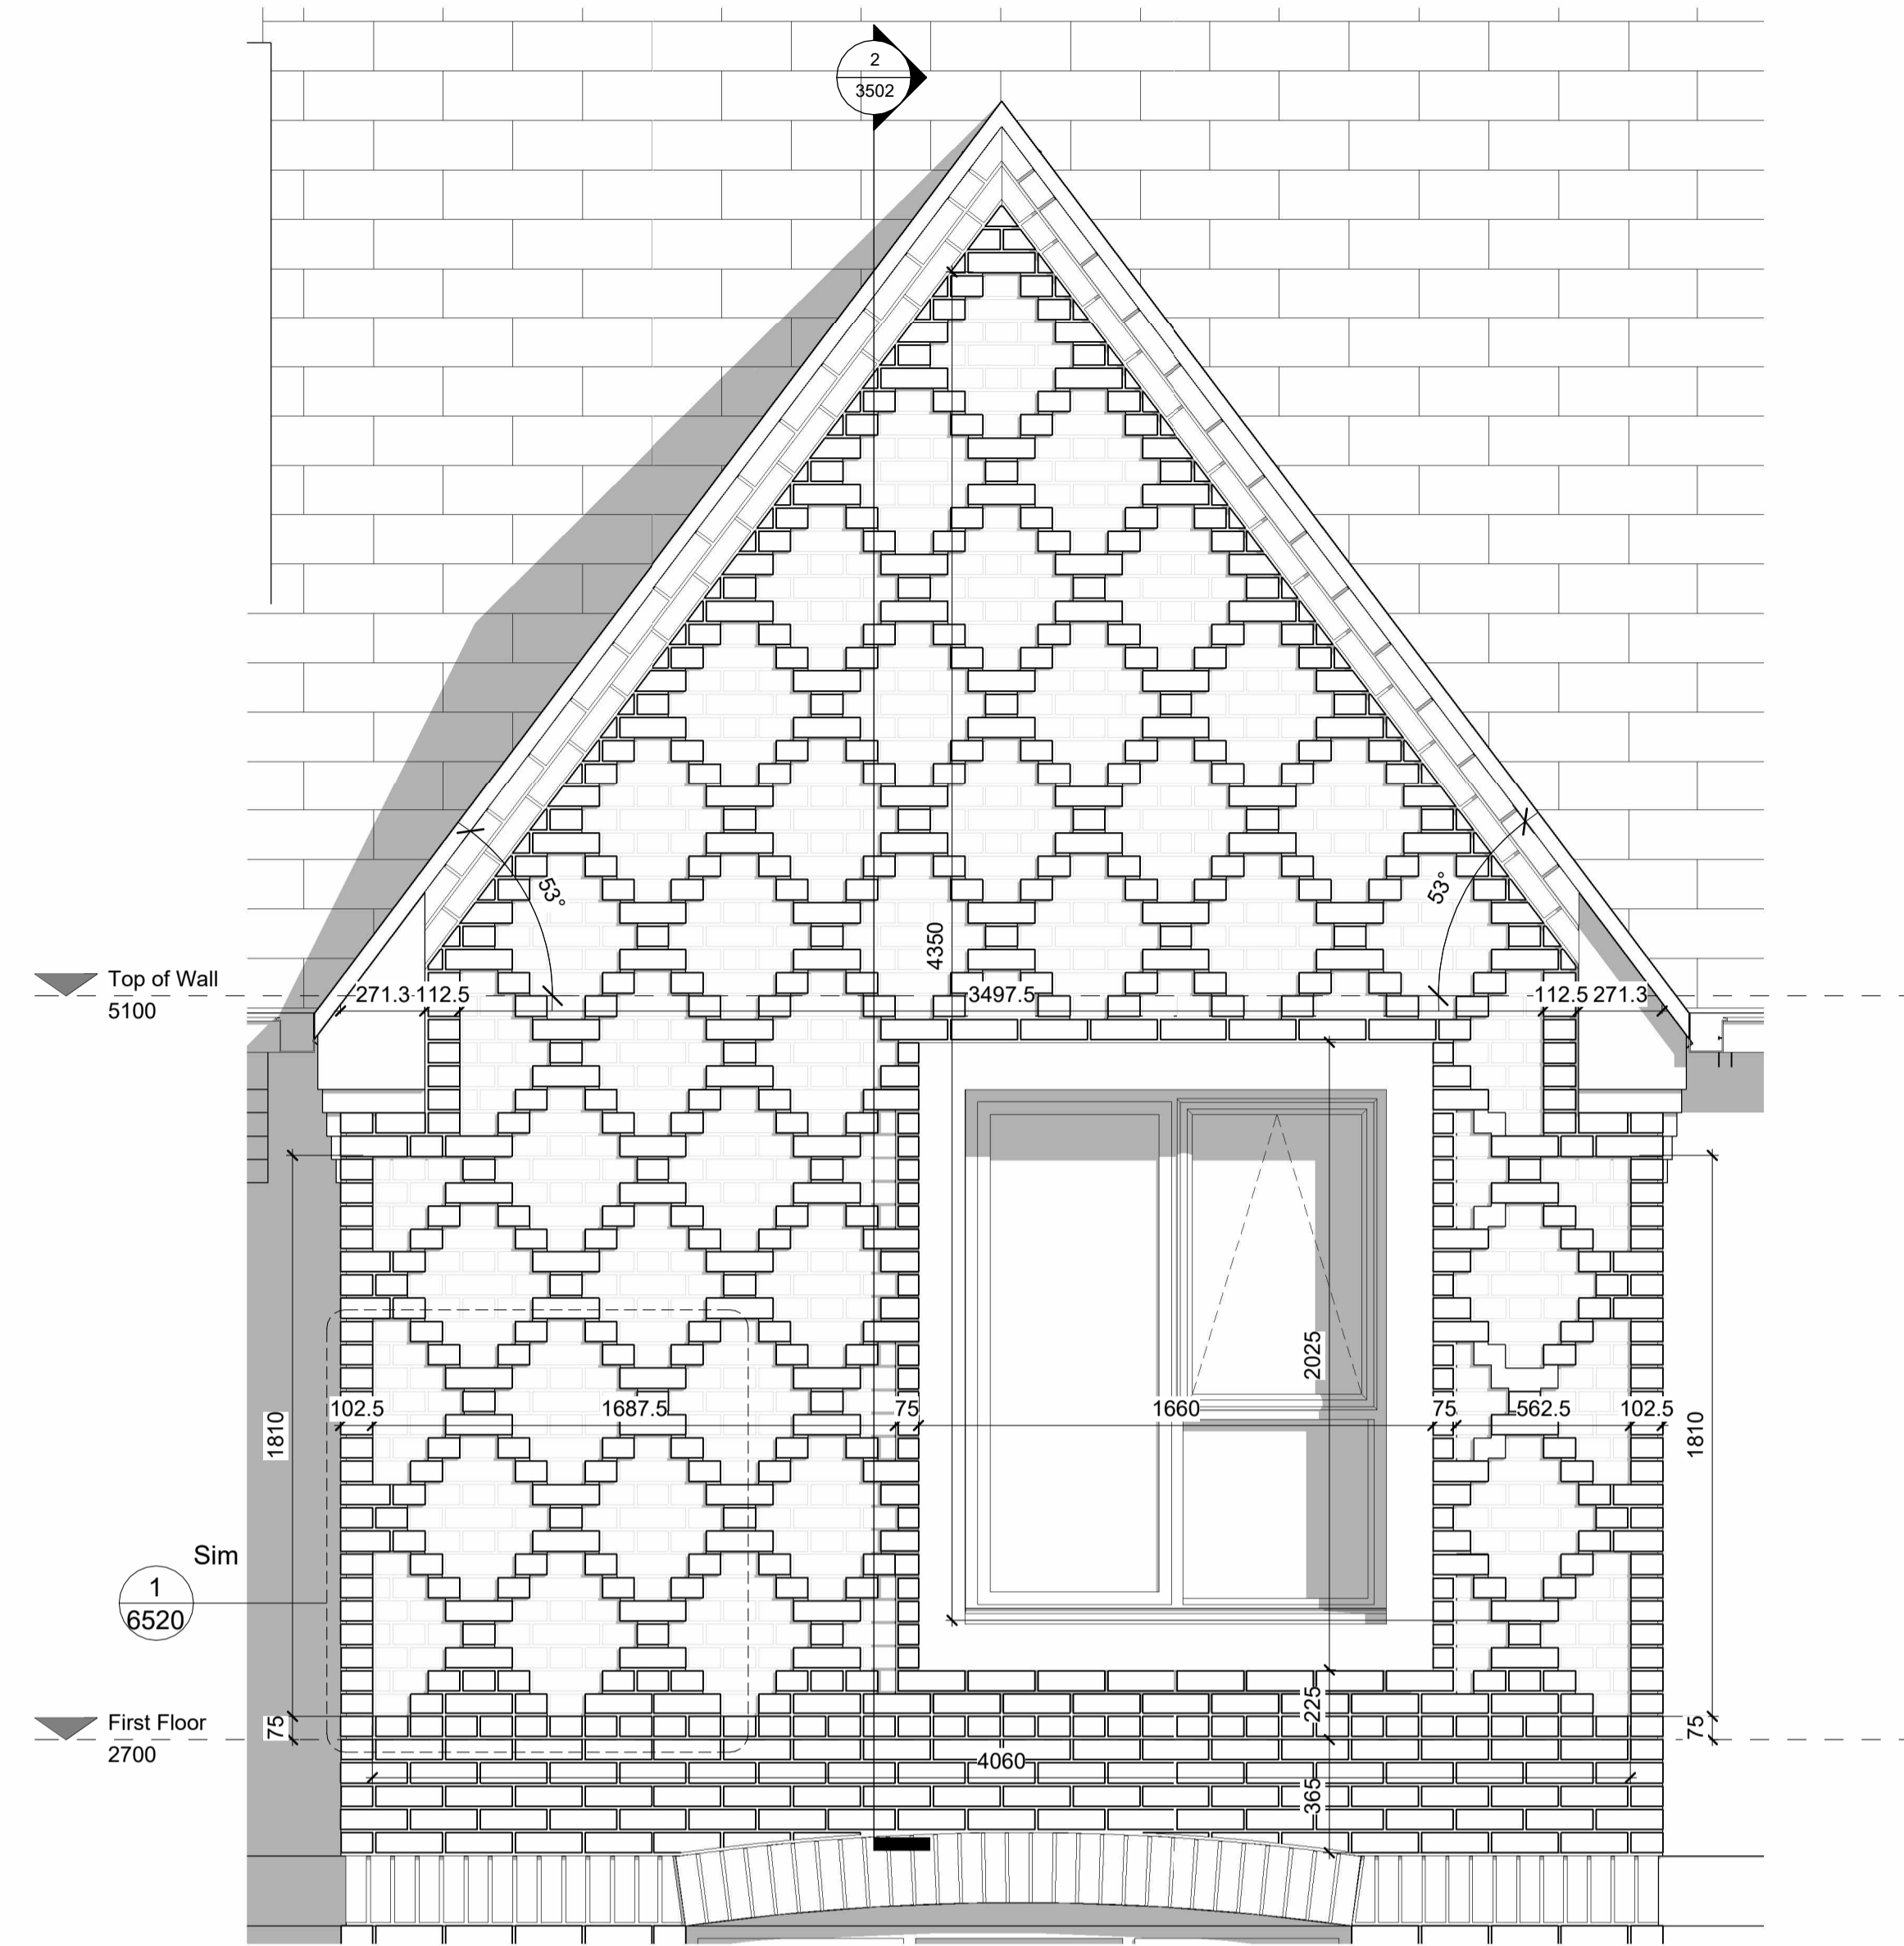


**Diamond Brick Setting Out Rear Elevation - Plots 2 and 3**  
1 : 20

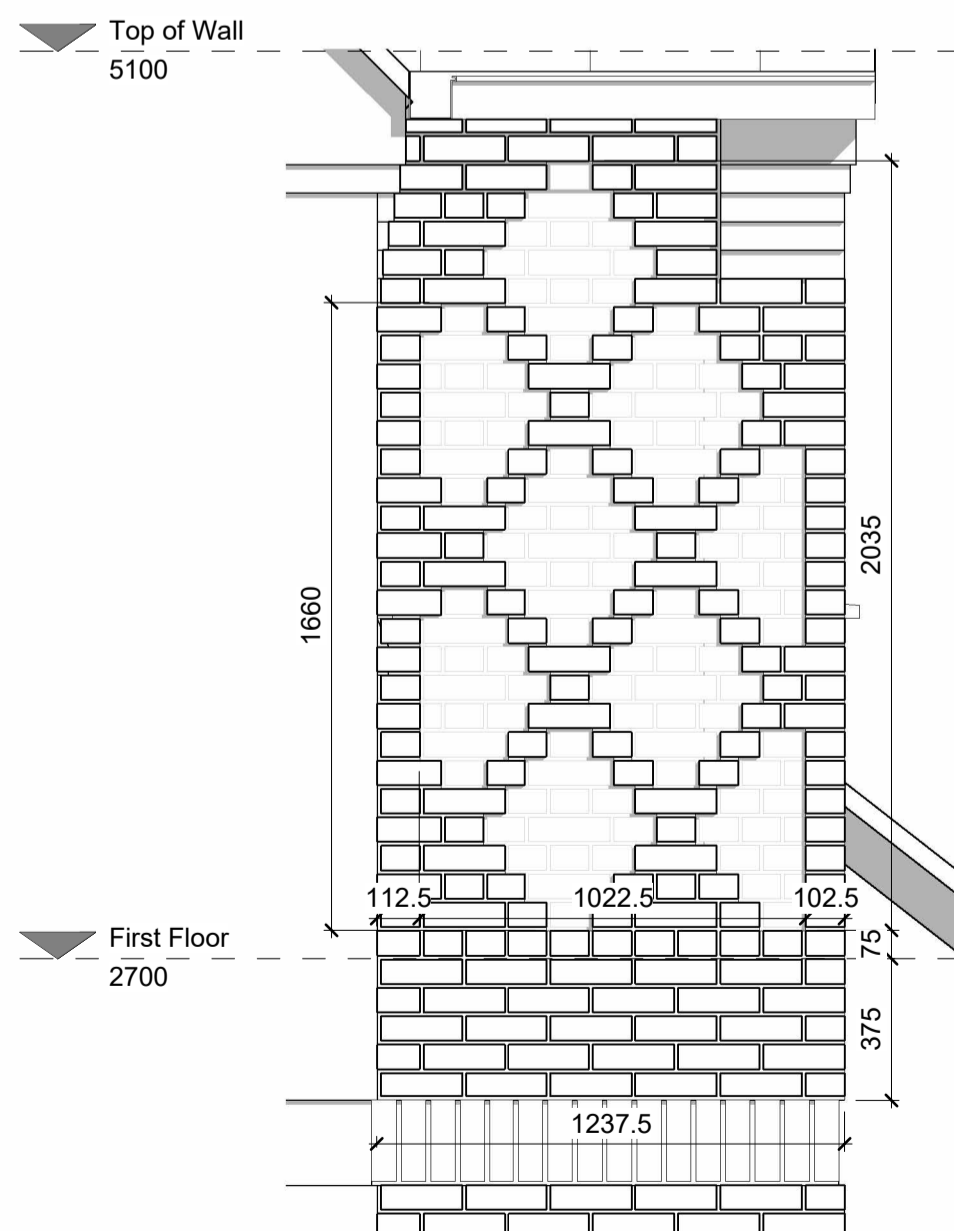


**Front Left Elevation - Plots 2 and 7**  
1 : 20

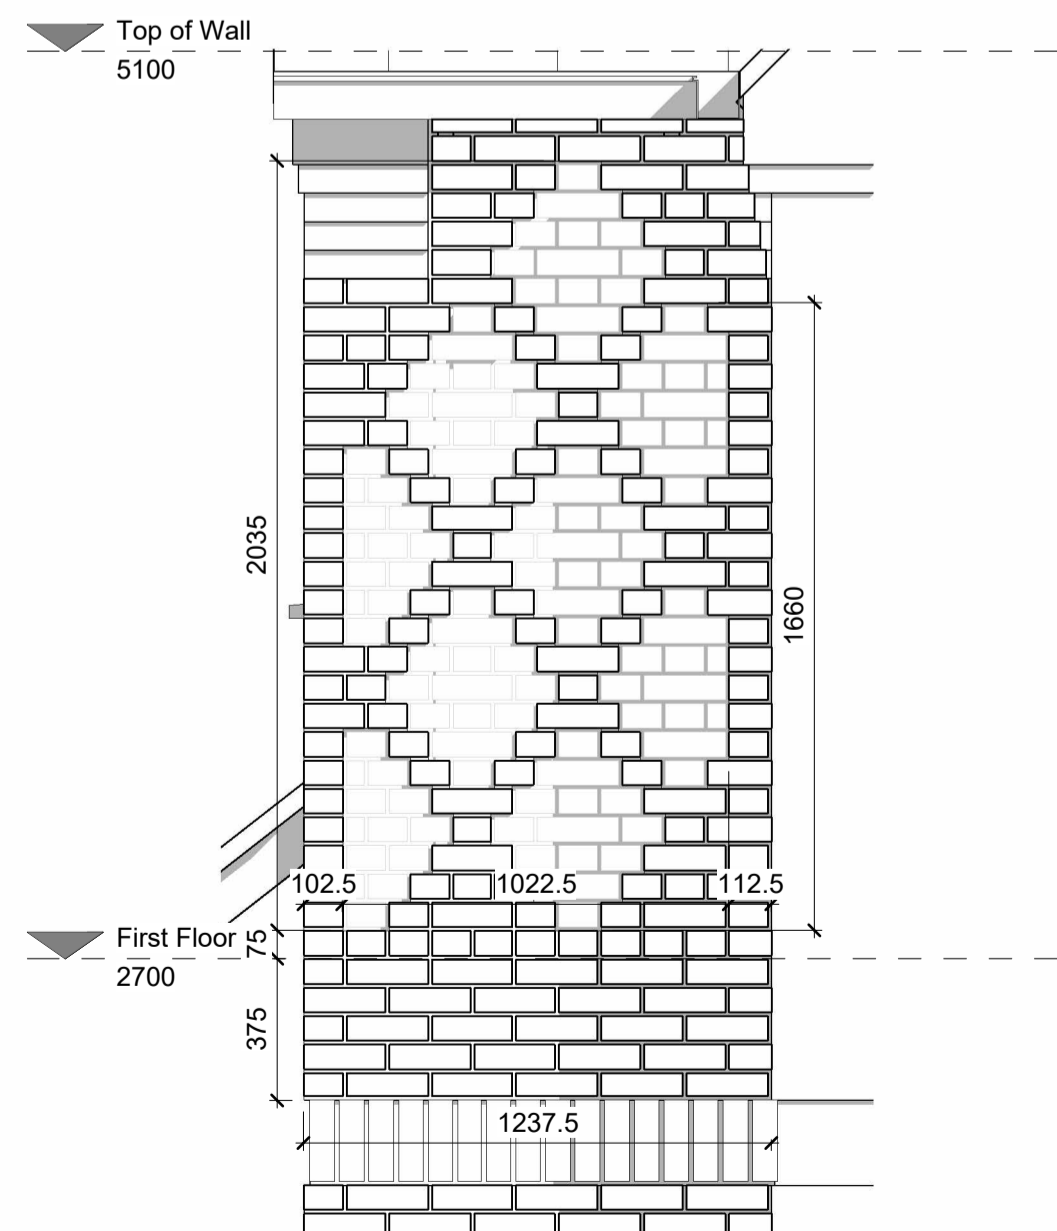

**Front Right Elevation - Plots 2 and 7**  
1 : 20

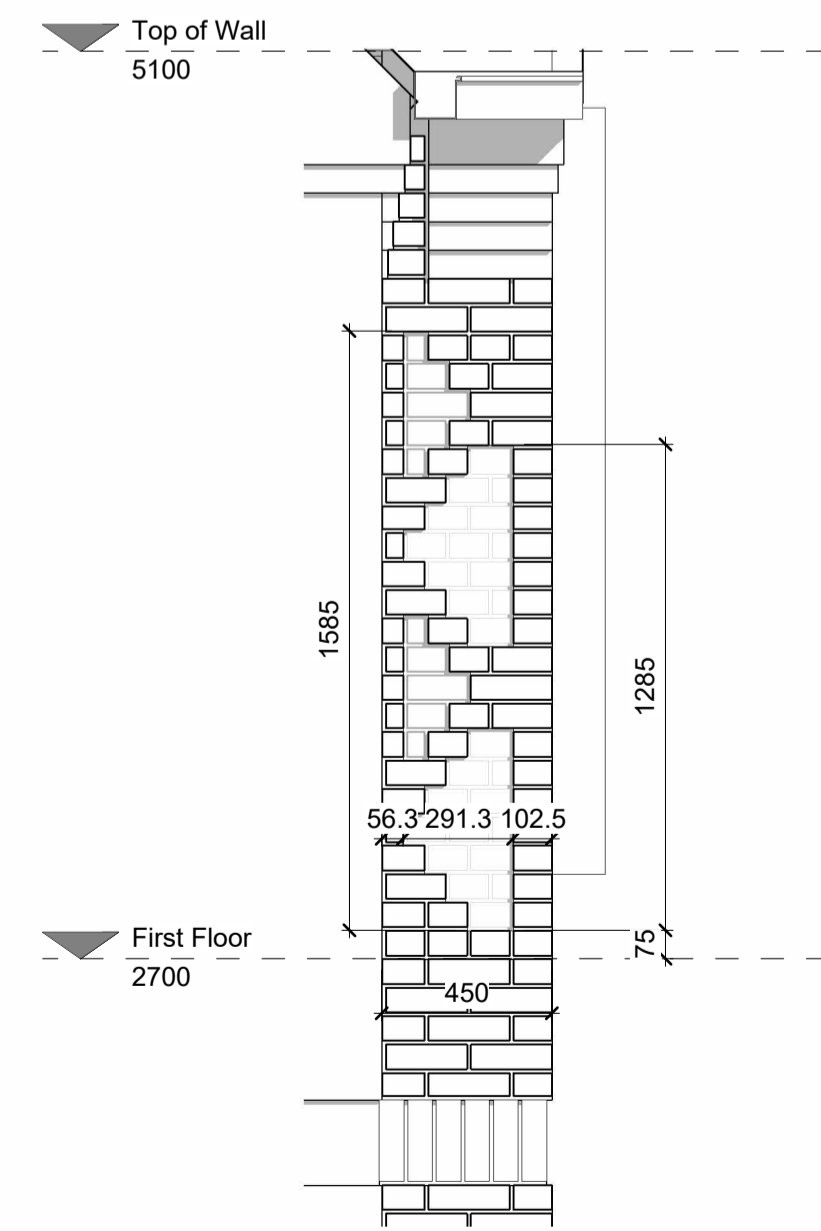

**Rear Left Elevation - Plots 2 and 3**  
1 : 20

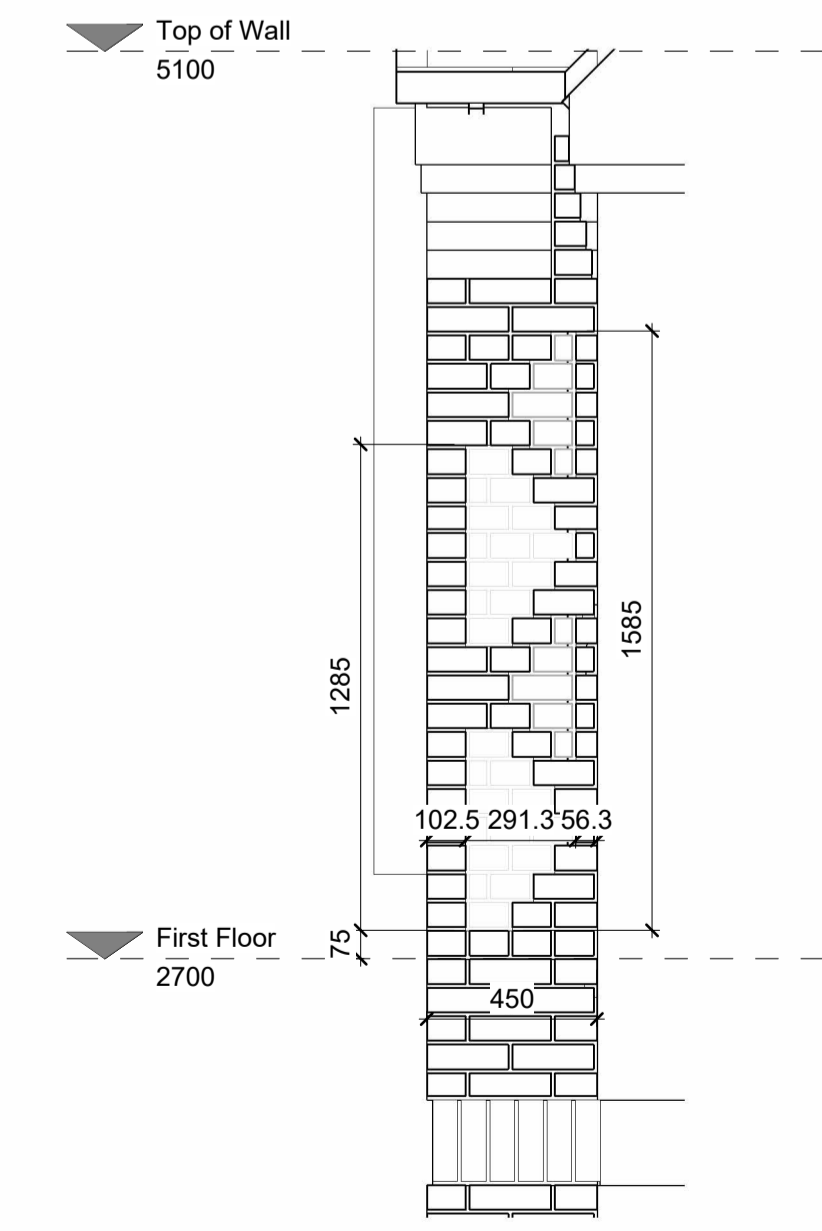

**Rear Right Elevation - Plots 2 and 3**  
1 : 20

B 9/11/21 KM Minor amendments to suit client comments.  
 A 28/09/21 KM Minor amendments to suit client comments.

REV.	DATE	DRN.	CHKD.
B	9/11/21	KM	Minor amendments to suit client comments.
A	28/09/21	KM	Minor amendments to suit client comments.

PROJECT  
**Panflora Nurseries**

CLIENT  
**Edgefold Homes Ltd.**

DRAWING  
**Diamond Brick Setting Out - Plots 2, 3 and 7**

SCALE	SHEET SIZE	DRAWN	CHECKED	DATE
1 : 20	@ A1	KLM	Checker	31/08/2021

**BOWKER SADLER ARCHITECTURE**  
 A: Hatherlow House, Hatherlow, Romiley, Stockport SK6 3DY  
 T: 0161 406 7333  
 E: office@bowker-sadler.co.uk  
 W: www.bowker-sadler.co.uk

JOB No	DRAWING No	REVISION
18062	6521	B

STATUS  
**Building Regulations**

