



○ BOWKER SADLER PARTNERSHIP LIMITED
 ■ THIS DRAWING IS THE SUBJECT OF COPYRIGHT WHICH VESTS IN BOWKER SADLER PARTNERSHIP LIMITED. IT IS AN INFRINGEMENT OF COPYRIGHT TO REPRODUCE THIS DRAWING, BY WHATEVER MEANS, INCLUDING ELECTRONIC, WITHOUT THE EXPRESS WRITTEN CONSENT OF BOWKER SADLER PARTNERSHIP LIMITED WHICH RESERVES ALL ITS RIGHTS
 BOWKER SADLER PARTNERSHIP LIMITED ASSERTS ITS RIGHTS TO BE IDENTIFIED AS THE AUTHOR OF THIS DESIGN
 ■ REPORT ERRORS & OMISSIONS TO ARCHITECT.
 ■ CHECK ALL DIMENSIONS ON SITE
 ■ DRAWING TO BE READ IN CONJUNCTION WITH THE HEALTH AND SAFETY PLAN AND ALL RELEVANT RISK ASSESSMENTS


Open Sided Car Barns - Green Oak Posts and Exposed Timber Structure to oak frame manufacturers details, with Grey Fibre Cement Slates.

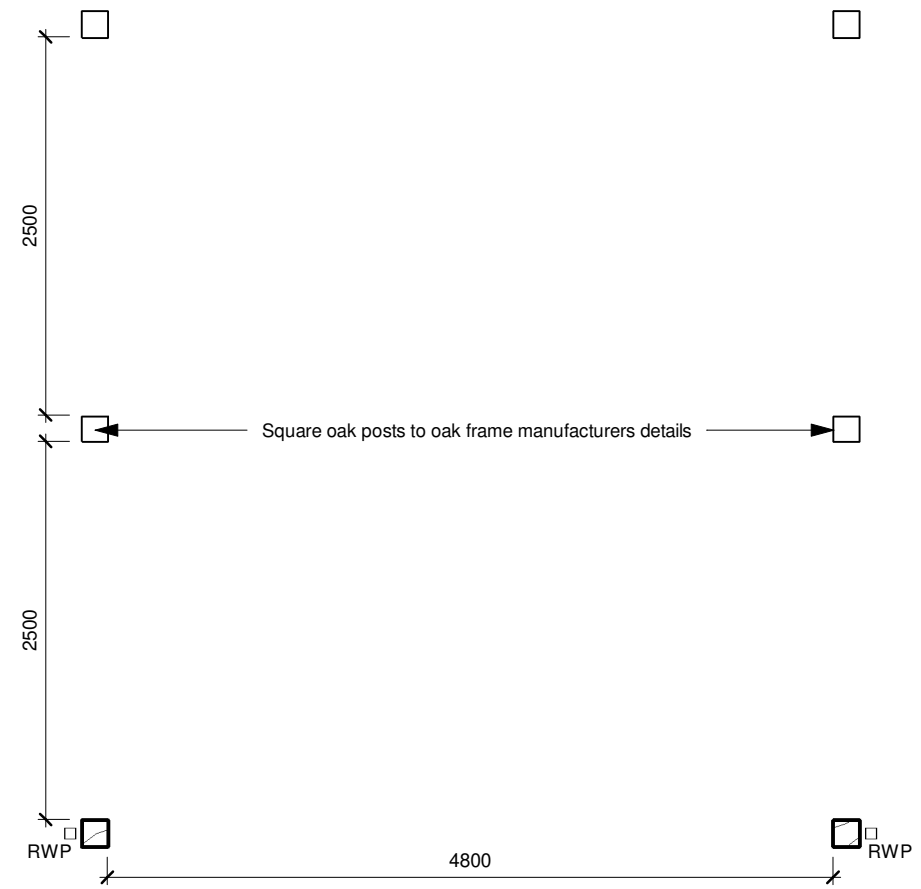


Floor Plan
1 : 50

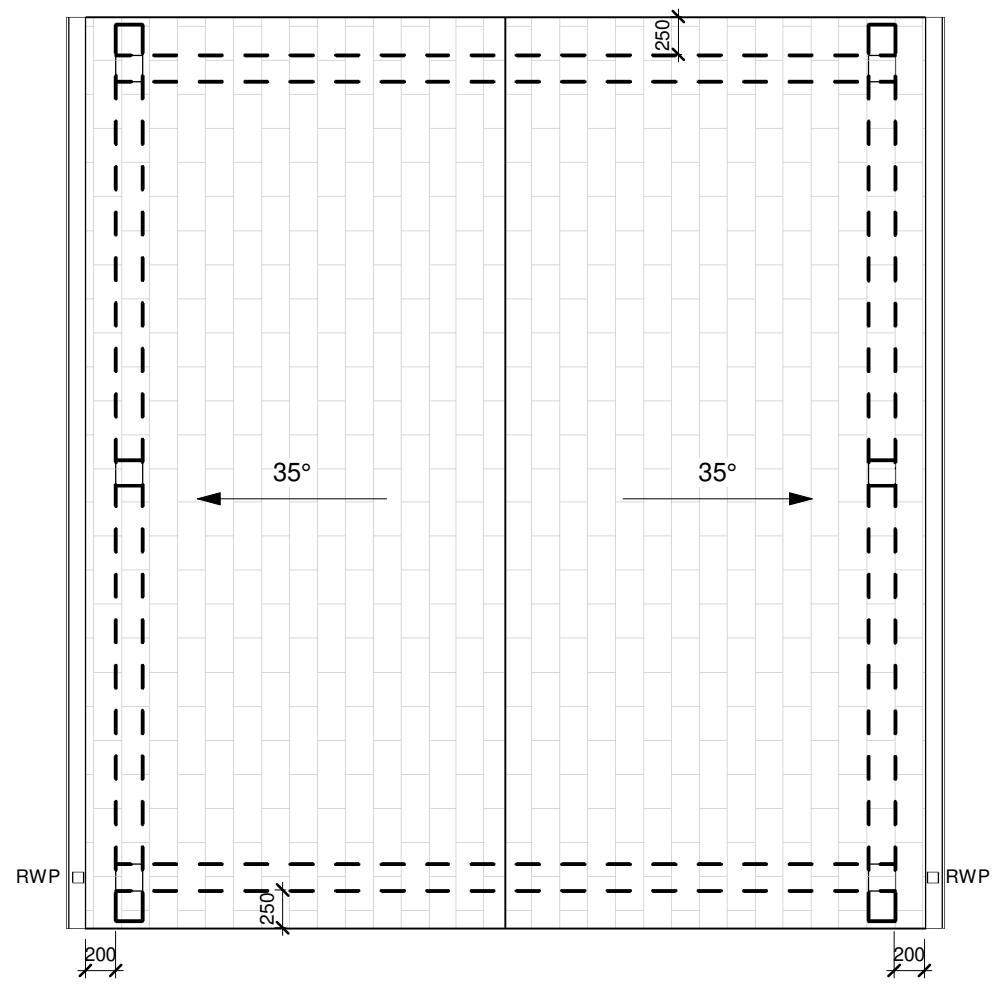

Roof Plan
1 : 50

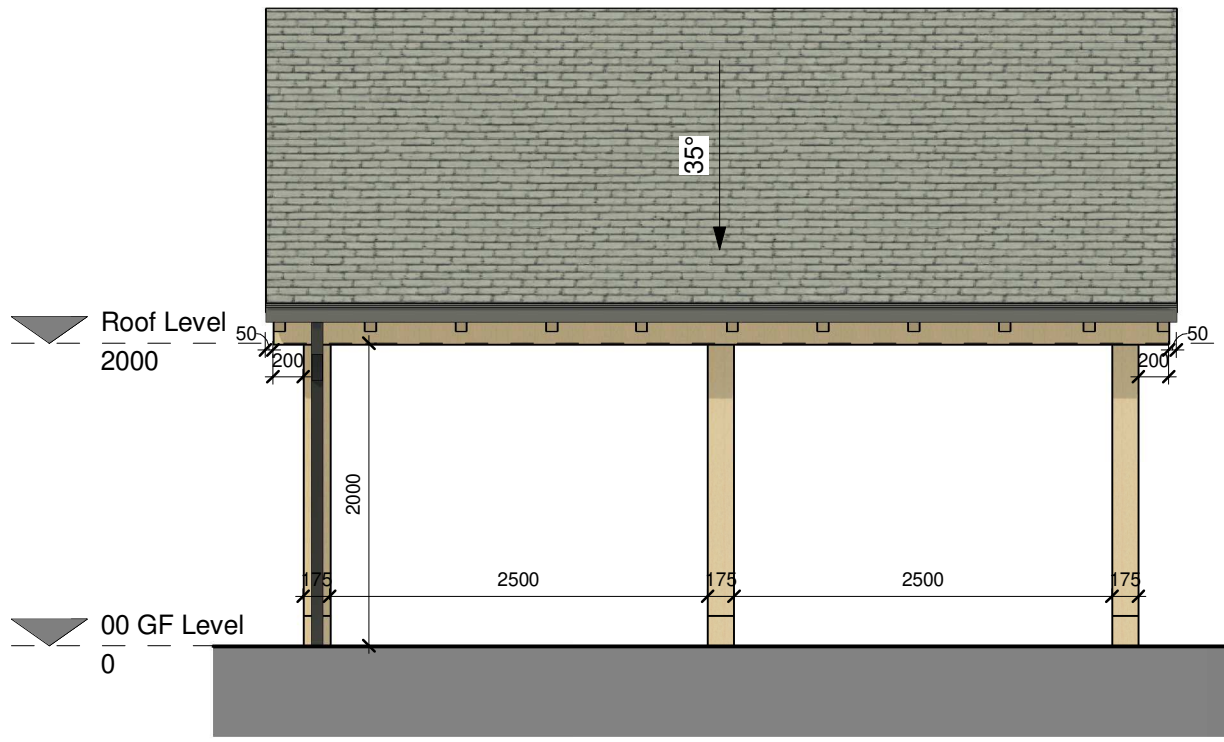

Side Elevation
1 : 50

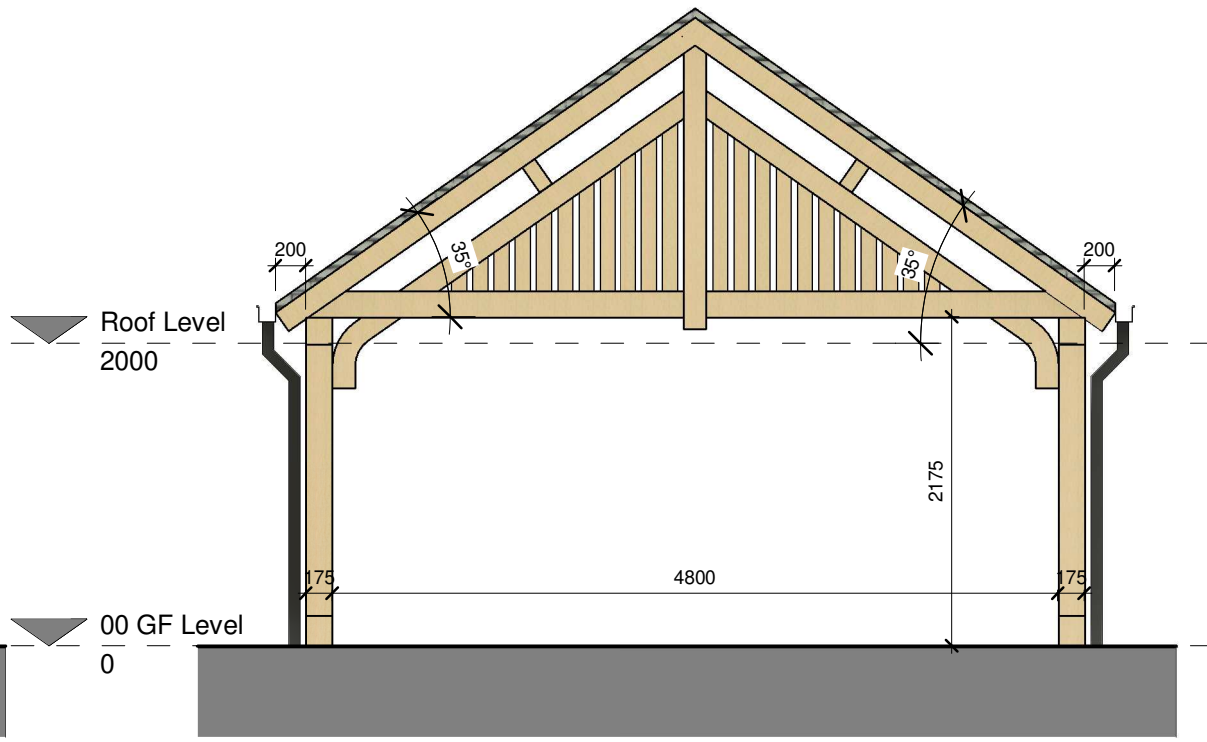

Front Elevation
1 : 50

| REV. | DATE | DRN. | CHKD. |
|--|--------------------|--------------|--------------|
| PROJECT Panflora Nurseries | | | |
| CLIENT Edgefold Homes | | | |
| DRAWING Car Barns to Plots 1 and 2 | | | |
| SCALE 1 : 50 | SHEET SIZE @ A3 | DRAWN KLM | CHECKED - |
| DATE 02/09/2021 | | | |

BOWKER SADLER ARCHITECTURE
 A: Hatherlow House, Hatherlow, Romiley, Stockport SK6 3DY
 T: 0161 406 7333
 E: office@bowker-sadler.co.uk
 W: www.bowker-sadler.co.uk

| JOB No | DRAWING No | REVISION |
|---------------------------------------|-------------|----------|
| 18062 | 6516 | |
| STATUS Building Regulations | | |

