



○ BOWKER SADLER PARTNERSHIP LIMITED
 ■ THIS DRAWING IS THE SUBJECT OF COPYRIGHT WHICH VESTS IN BOWKER SADLER PARTNERSHIP LIMITED. IT IS AN INFRINGEMENT OF COPYRIGHT TO REPRODUCE THIS DRAWING BY WHATEVER MEANS, INCLUDING ELECTRONIC, WITHOUT THE EXPRESS WRITTEN CONSENT OF BOWKER SADLER PARTNERSHIP LIMITED WHICH RESERVES ALL ITS RIGHTS.
 BOWKER SADLER PARTNERSHIP LIMITED ASSERTS ITS RIGHTS TO BE IDENTIFIED AS THE AUTHOR OF THIS DESIGN.
 ■ DRAWING NOT TO BE SCALED.
 ■ REPORT ERRORS & OMISSIONS TO ARCHITECT.
 ■ CHECK ALL DIMENSIONS ON SITE.
 ■ DRAWING TO BE READ IN CONJUNCTION WITH THE HEALTH AND SAFETY PLAN AND ALL RELEVANT RISK ASSESSMENTS.


Please read in conjunction with drawing no. 6520 for a sample of the brick diamond setting out.

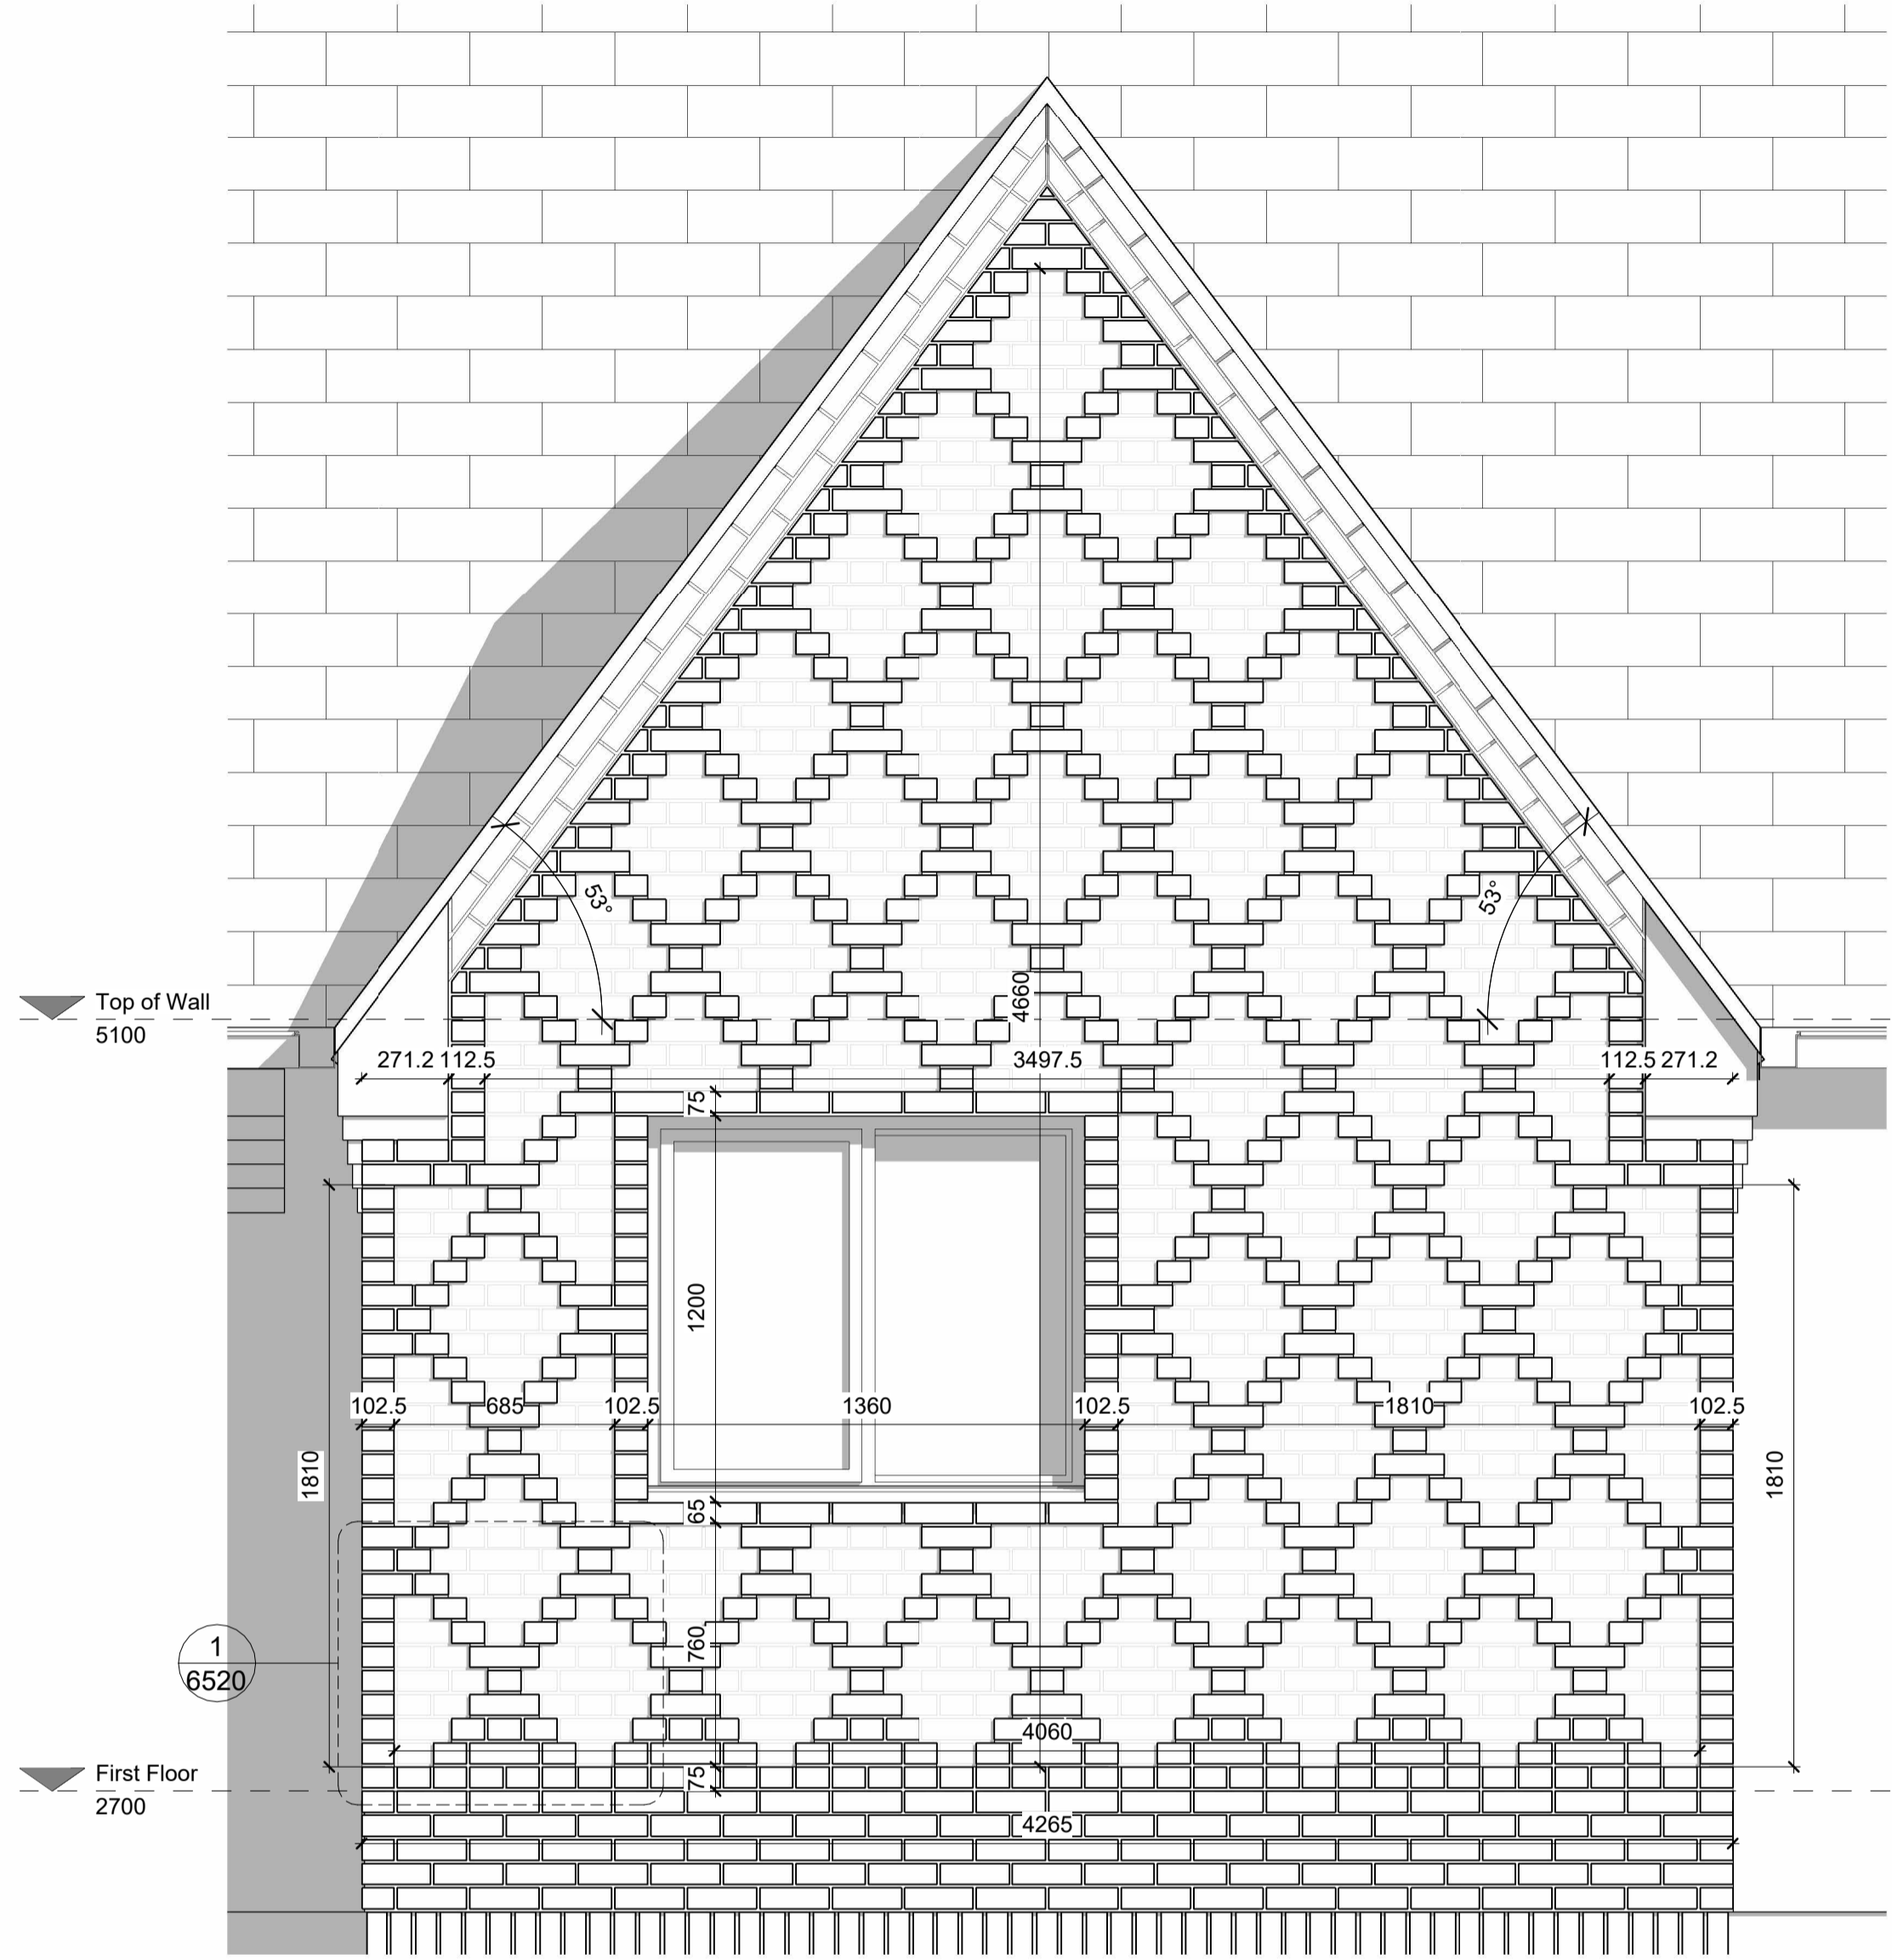

Diamond Brick Setting Out Right Elevation
1 : 20

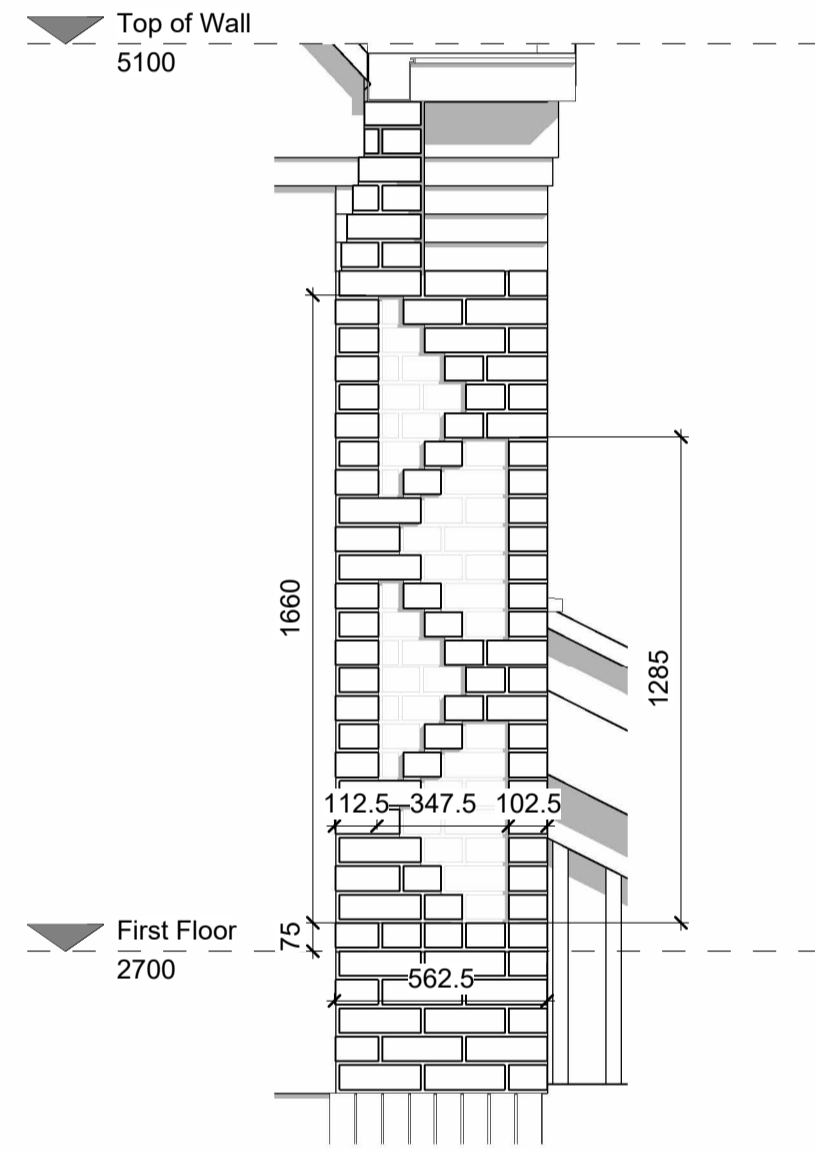

Diamond Brick Setting Out Front Elevation
1 : 20

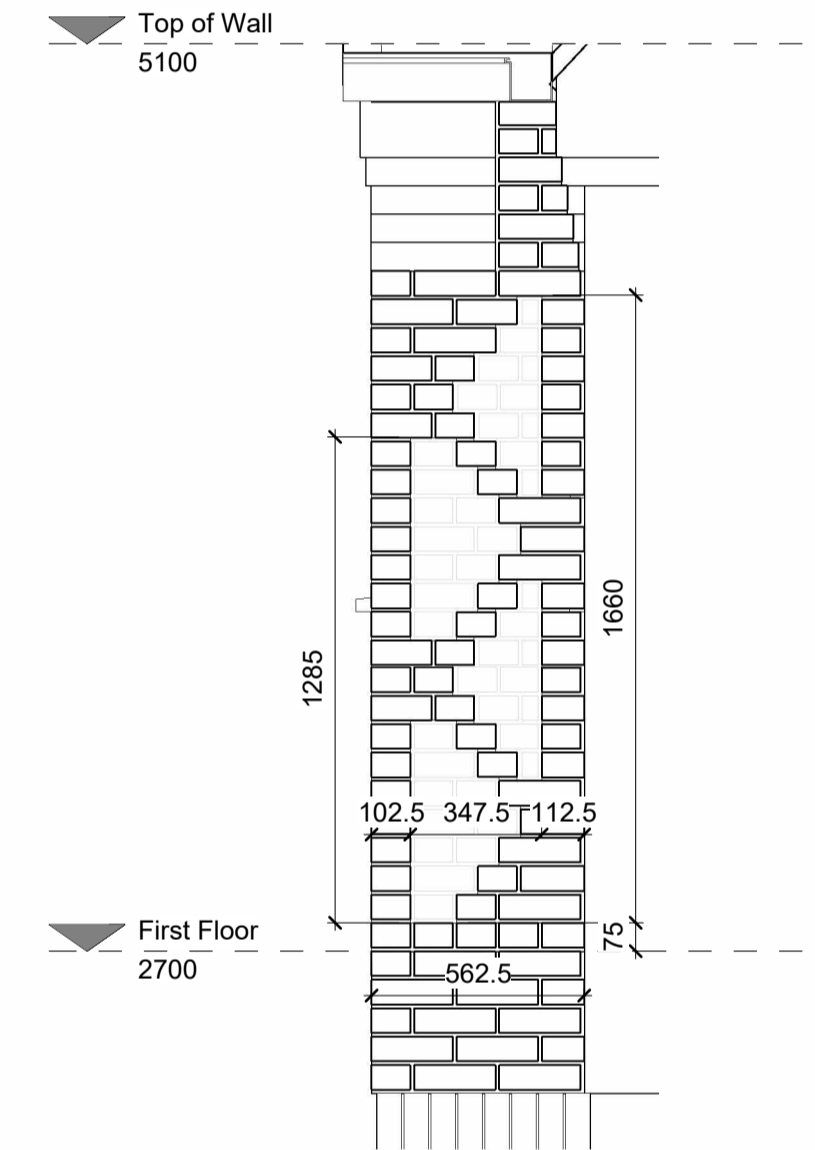

Diamond Brick Setting Out Rear Elevation
1 : 20

REV.	DATE	DRN.	CHKD.
B	9/11/21	KM	Minor amendments to suit client comments.
A	29/09/21	KM	Minor amendments to suit client comments.

PROJECT
Panflora Nurseries

CLIENT
Edgefold Homes Ltd.

DRAWING
Diamond Brick Setting Out - Plot 5

SCALE	SHEET SIZE	DRAWN	CHECKED	DATE
1 : 20	@ A1	KLM	Checker	01/09/2021

BOWKER SADLER ARCHITECTURE

A: Hatherlow House, Hatherlow, Romiley, Stockport SK6 3DY
T: 0161 406 7333
E: office@bowker-sadler.co.uk
W: www.bowker-sadler.co.uk

JOB No
18062

DRAWING No
6525

REVISION
B

STATUS
Buildign Regulations

