


○ BOWKER SADLER PARTNERSHIP LIMITED
 ■ THIS DRAWING IS THE SUBJECT OF COPYRIGHT WHICH VESTS IN BOWKER SADLER PARTNERSHIP LIMITED. IT IS AN INFRINGEMENT OF COPYRIGHT TO REPRODUCE THIS DRAWING BY WHATEVER MEANS, INCLUDING ELECTRONIC, WITHOUT THE EXPRESS WRITTEN CONSENT OF BOWKER SADLER PARTNERSHIP LIMITED WHICH RESERVES ALL ITS RIGHTS.
 BOWKER SADLER PARTNERSHIP LIMITED ASSERTS ITS RIGHTS TO BE IDENTIFIED AS THE AUTHOR OF THIS DESIGN.
 ■ DRAWING NOT TO BE SCALED.
 ■ REPORT ERRORS & OMISSIONS TO ARCHITECT.
 ■ CHECK ALL DIMENSIONS ON SITE.
 ■ DRAWING TO BE READ IN CONJUNCTION WITH THE HEALTH AND SAFETY PLAN AND ALL RELEVANT RISK ASSESSMENTS




Front Elevation
1 : 50

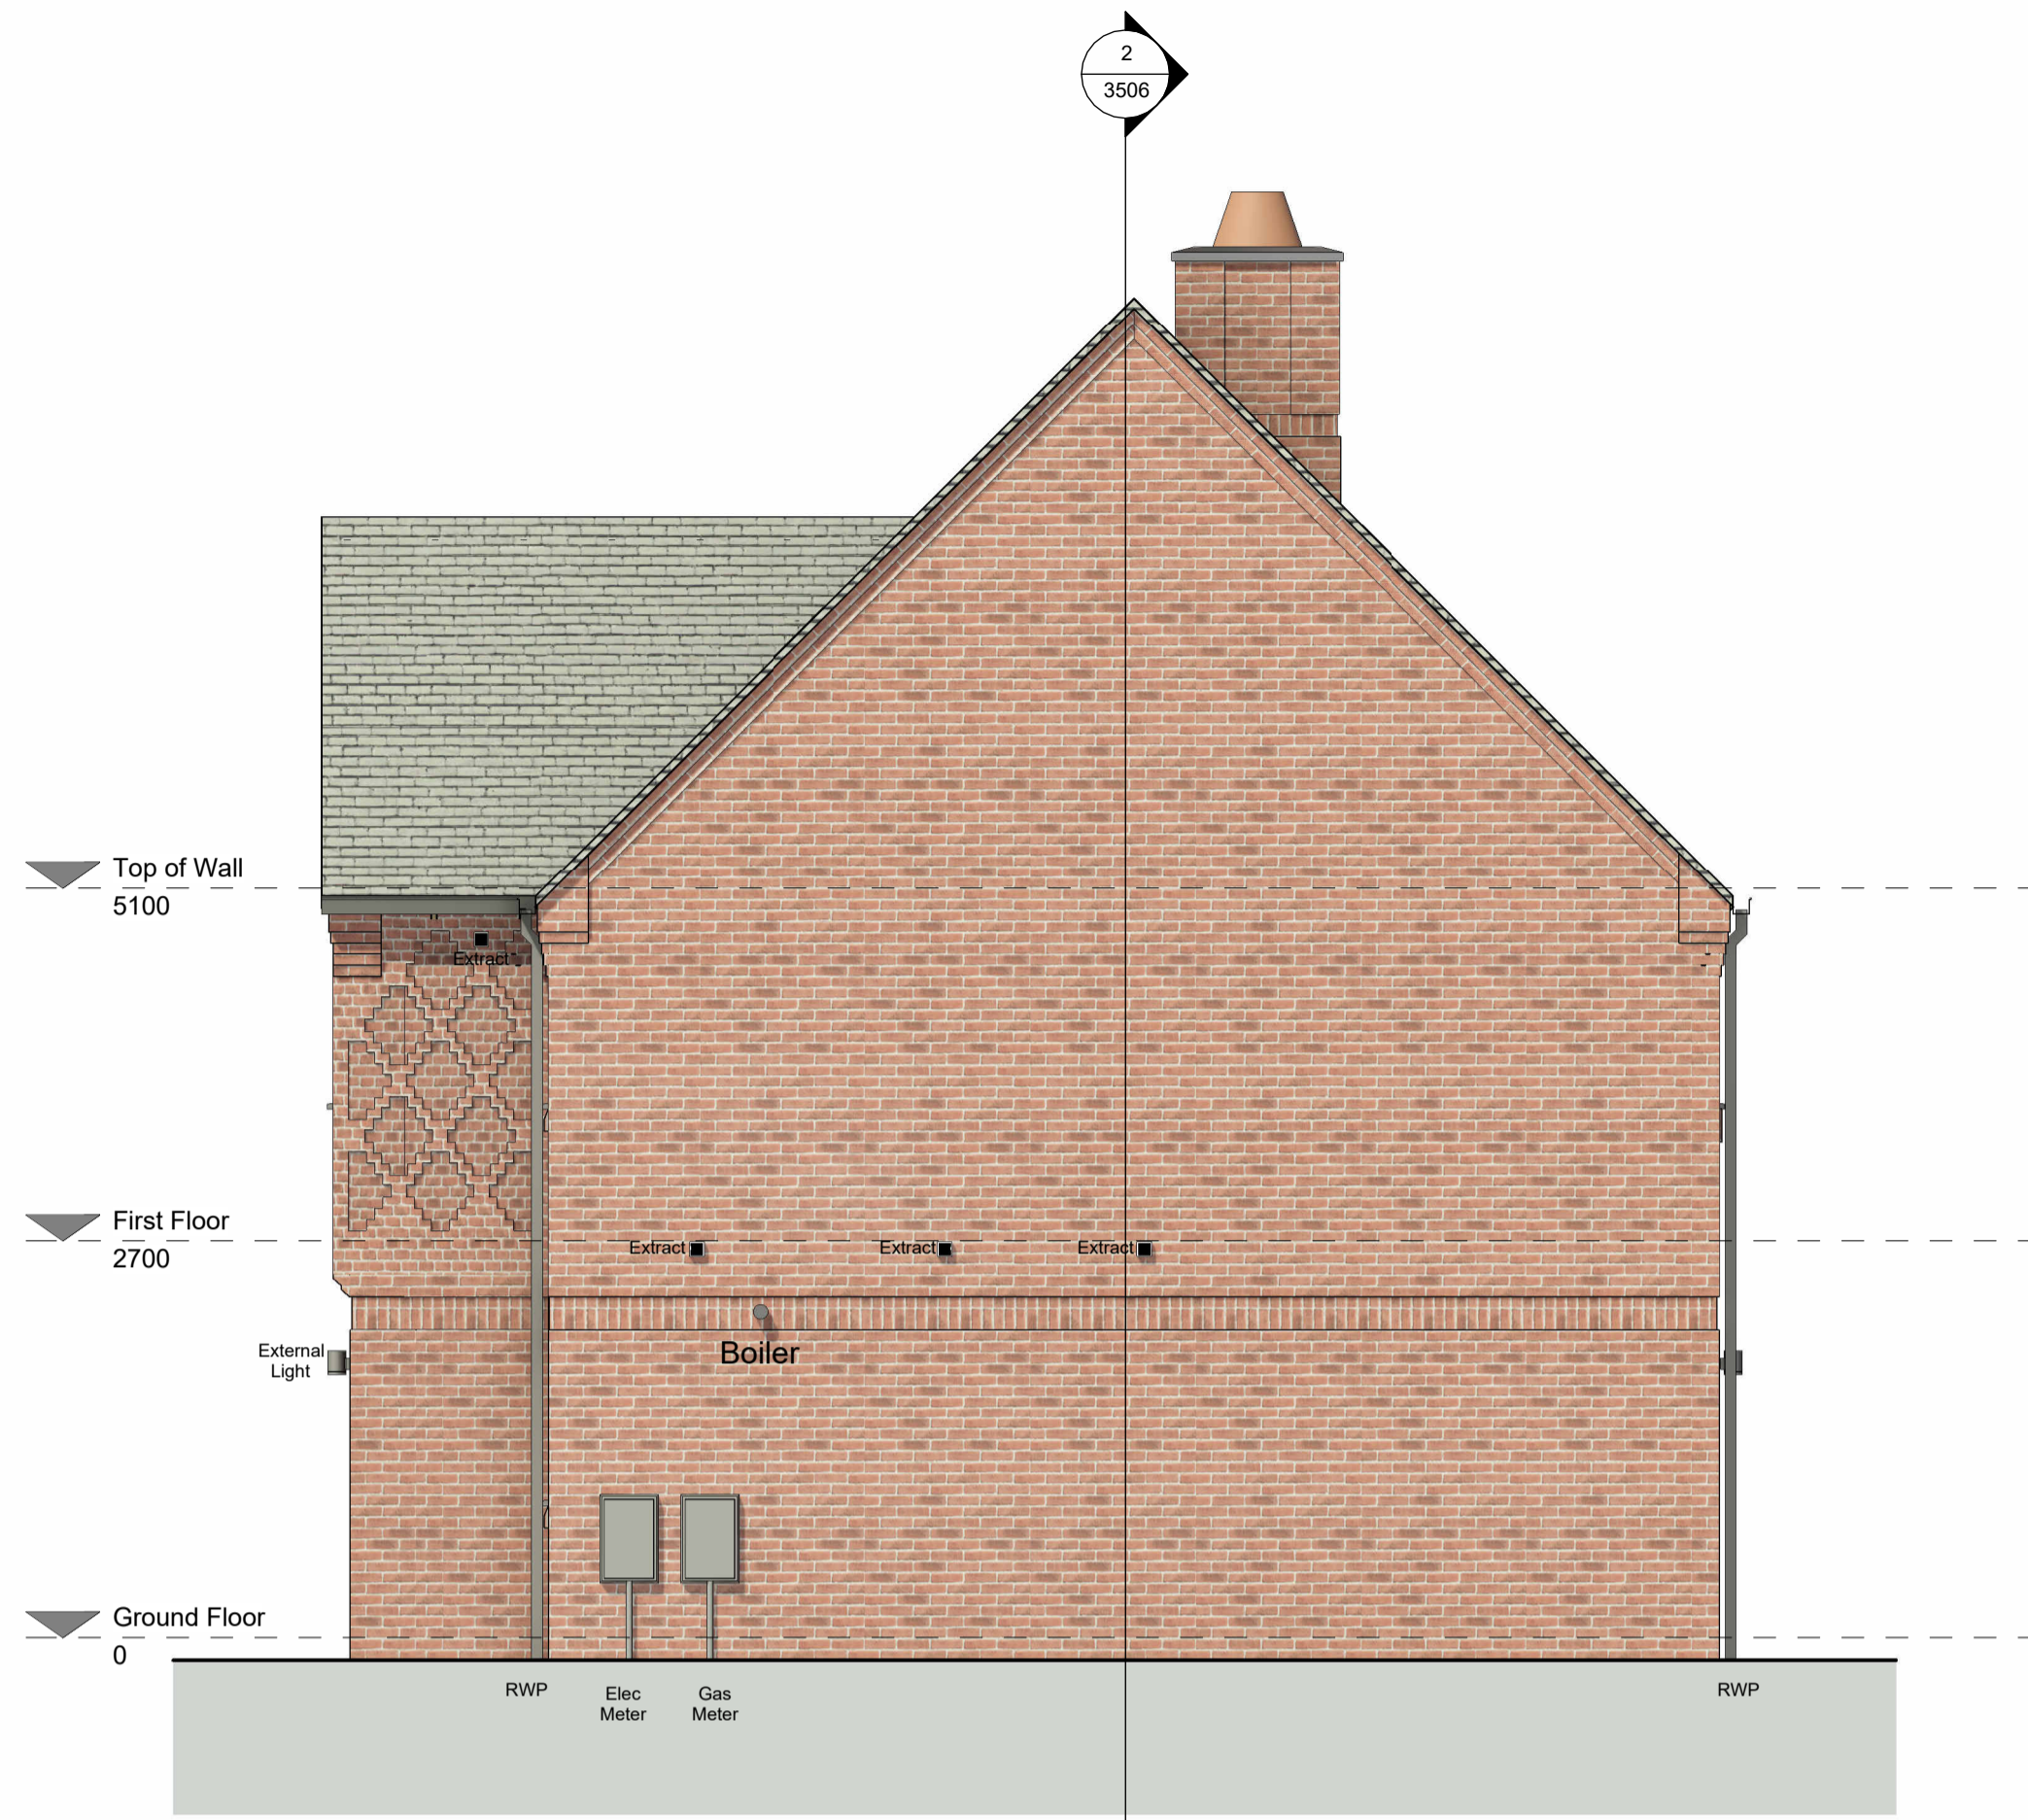

Right Elevation
1 : 50



Rear Elevation
1 : 50

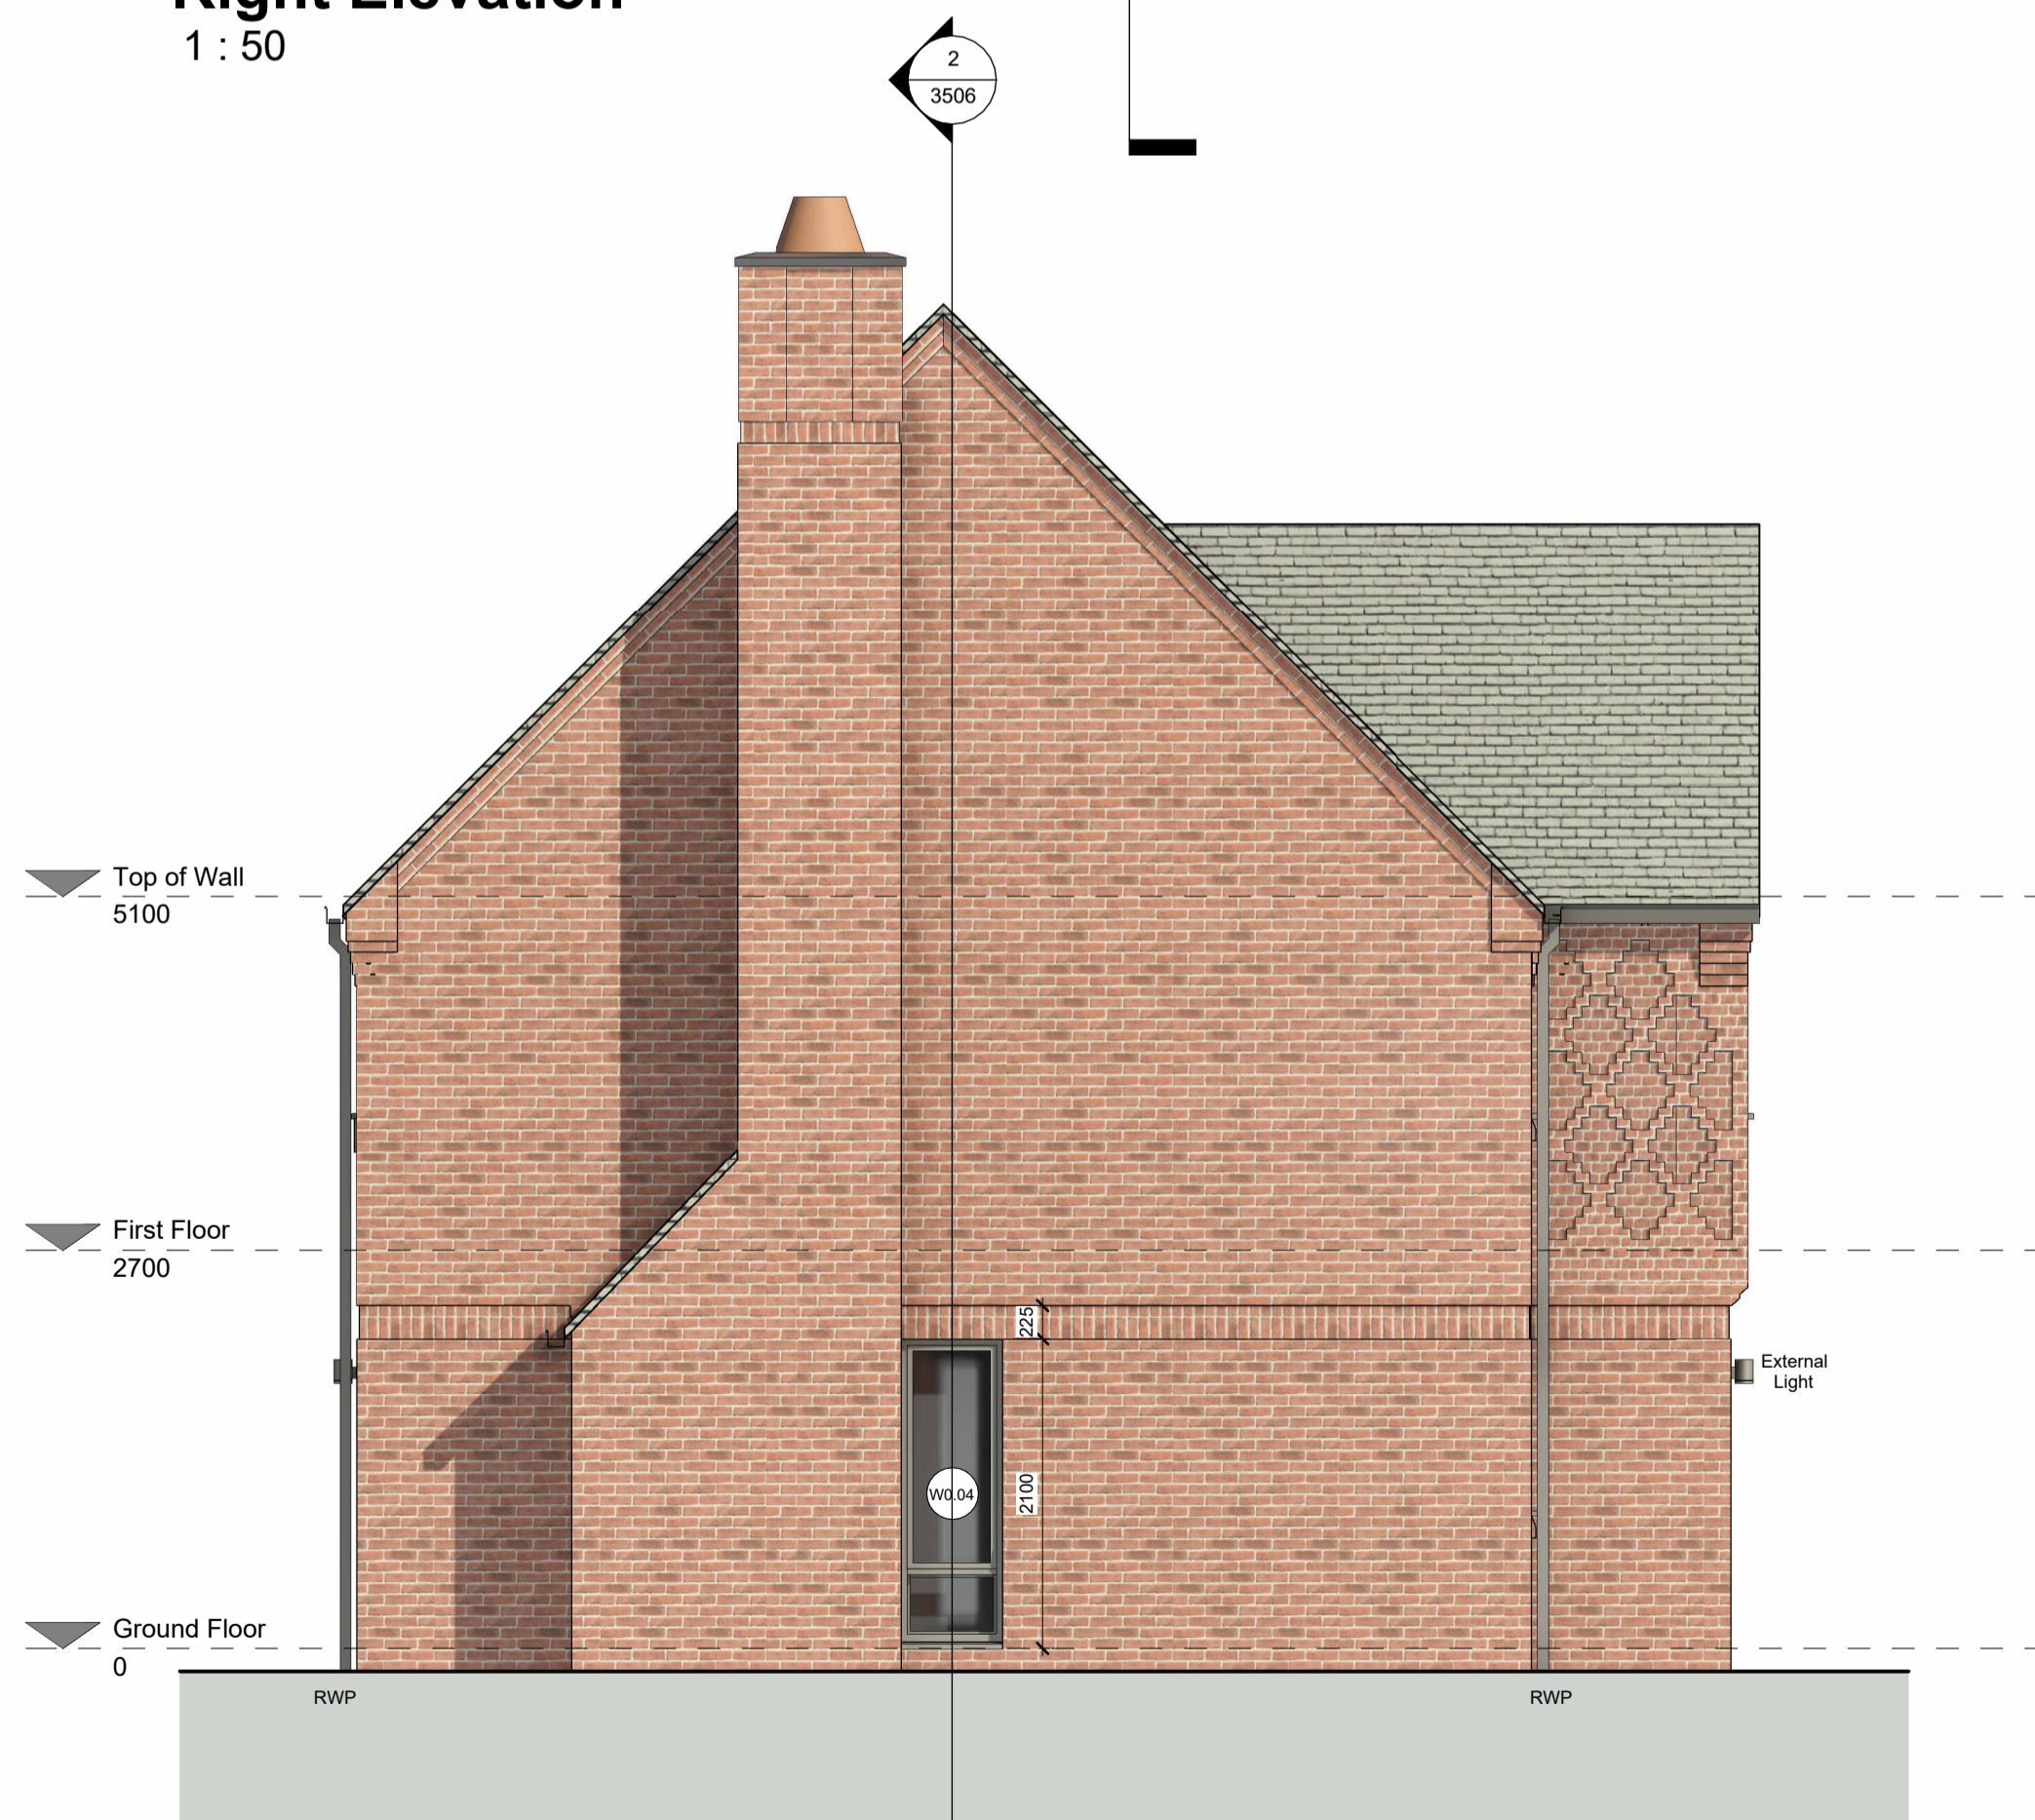

Left Elevation
1 : 50

REV.	DATE	DRN.	CHKD.
B	9/11/21	KM	Minor amendments to suit client comments.
A	16/09/21	KM	Minor amendments to suit client comments.

PROJECT

Panflora Nurseries

CLIENT
Edgefold Homes Ltd.

DRAWING
Plot 4 - Elevations Proposed

SCALE	SHEET SIZE	DRAWN	CHECKED	DATE
1 : 50	@ A1	KLM	Checker	03/08/2021

BOWKER SADLER ARCHITECTURE
 A: Hatherlow House, Hatherlow, Romiley, Stockport SK6 3DY
 T: 0161 406 7333
 E: office@bowker-sadler.co.uk
 W: www.bowker-sadler.co.uk

JOB No	DRAWING No	REVISION
18062	3006	B

STATUS
Building Regulations

