
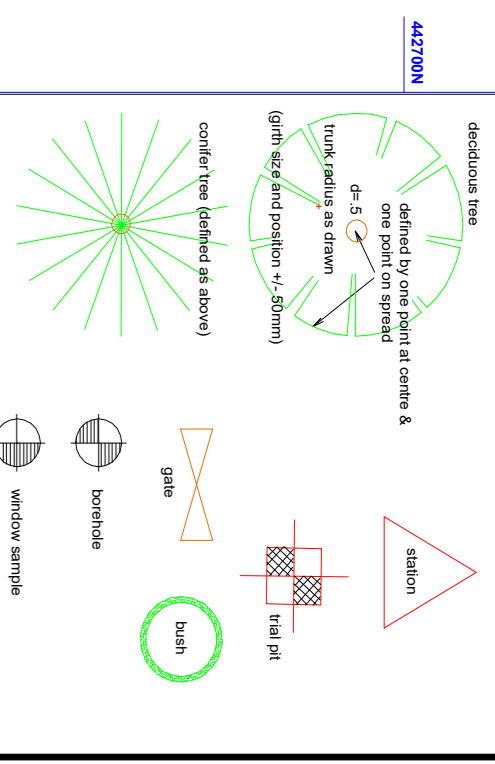


SHEET 1			
Number	Scale	Quantity	Material
01	1:100	1	100mm
02	1:100	1	100mm
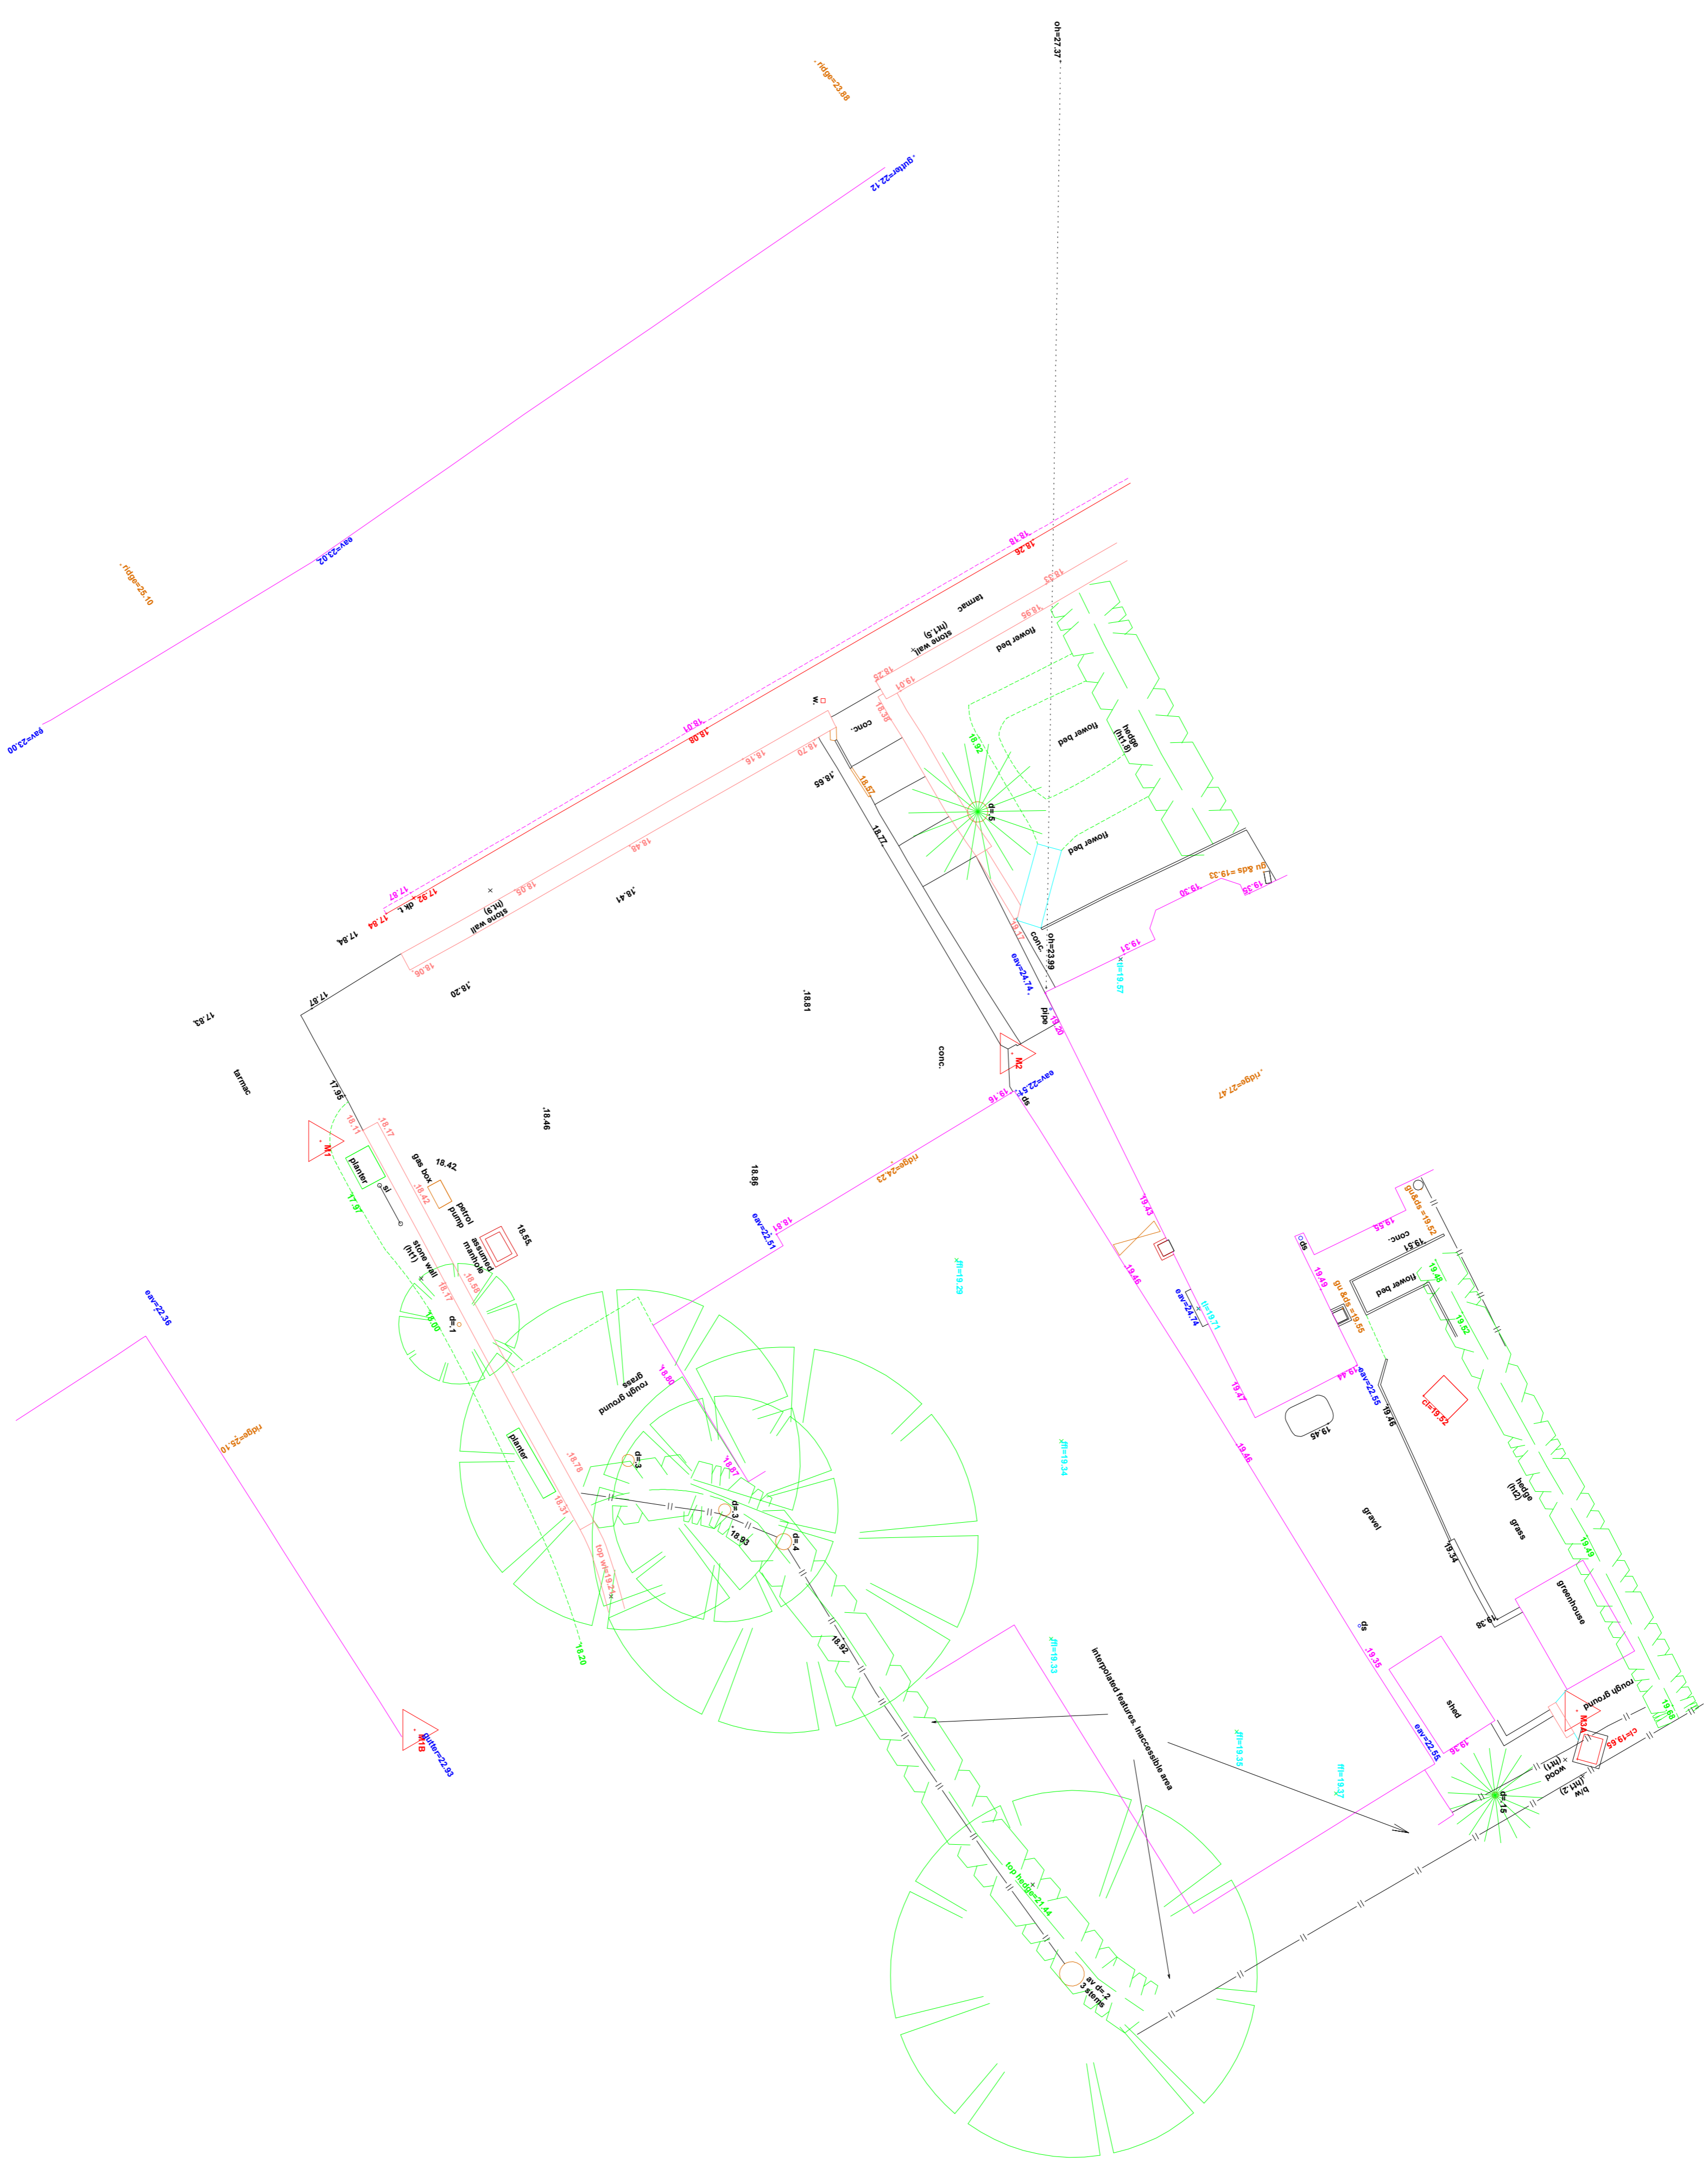

ATTENTION

- Planting: 100mm, 150mm, 200mm
- Window Sample: 100mm, 150mm, 200mm
- Gate: 100mm, 150mm, 200mm
- Boundary: 100mm, 150mm, 200mm
- Road Level: 100mm, 150mm, 200mm

ATTENTION

- Planting: 100mm, 150mm, 200mm
- Window Sample: 100mm, 150mm, 200mm
- Gate: 100mm, 150mm, 200mm
- Boundary: 100mm, 150mm, 200mm
- Road Level: 100mm, 150mm, 200mm

Client: [Name], [Address], [City], [Country]

Project: [Name], [Address], [City], [Country]

Site Plan

Scale: 1:100 @ A1

Revision A

Drawn by: [Name]

Checked by: [Name]

Date: [Date]

Project No.: [Number]

Sheet No.: [Number] of [Total]

Association: [Name]