


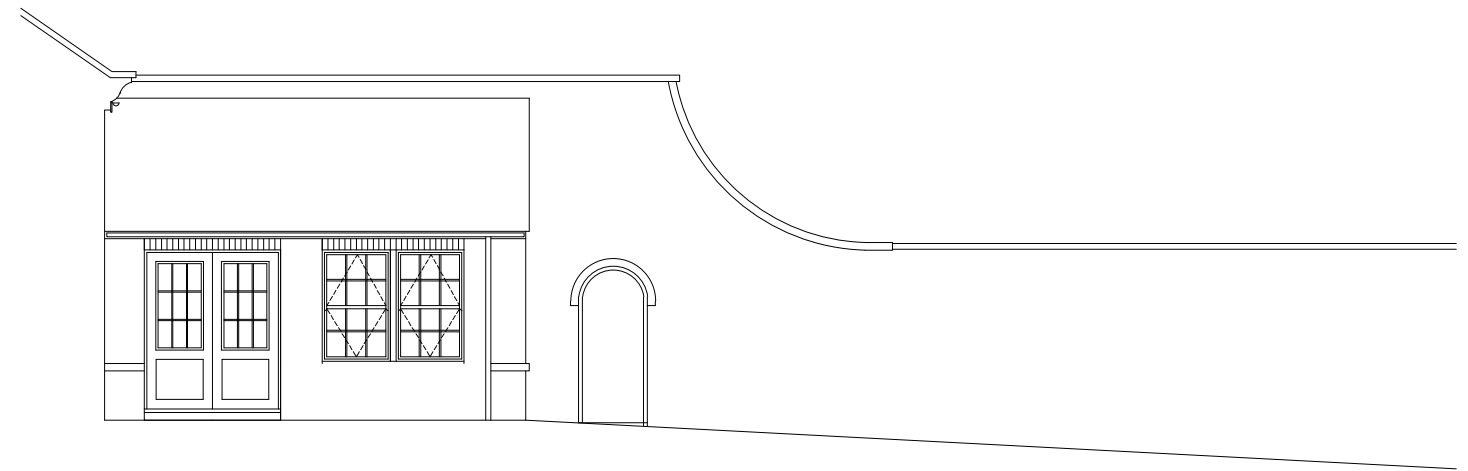

Existing South Elevation



Part Existing West Elevation



Existing East Elevation

ANDERSON - ELLIS PARTNERSHIP
 60 DUKE STREET DARLINGTON Co. DURHAM DL3 7AN
 01325 480333(T), 01325 483876(F), architect@andersonellis.co.uk

Extension to
 Skertingham Manor Cottage
 Darlington, County Durham DL1 3JA

for Mr & Mrs Boswell

Existing Elevations

scale 1:100

date May 2020

20959 - 02