

 
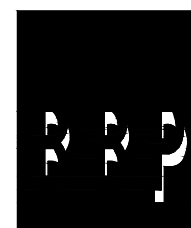


SCALE BAR DIVIDED INTO 25mm SEGMENTS @ A3

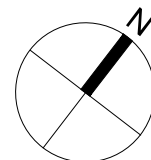

SCALE BAR @ 1:50

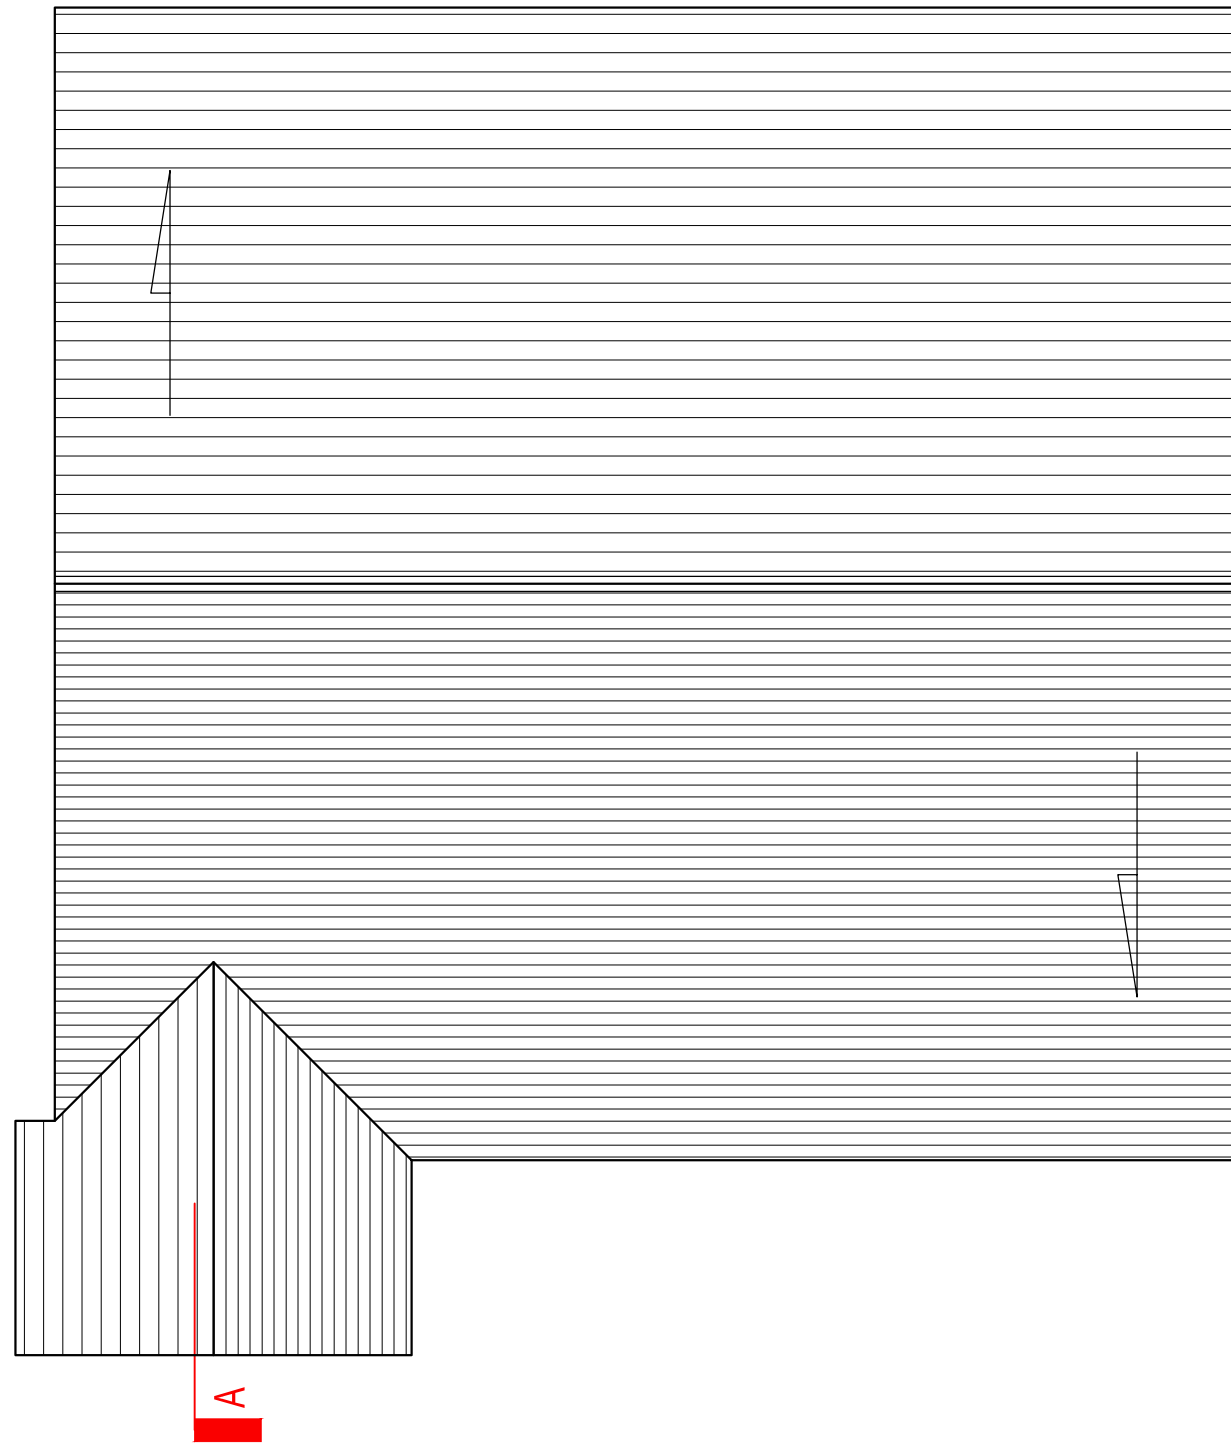

201 GREENWICH HIGH ROAD T: 0208 858 6788  
LONDON F: 0208 305 2410  
SE10 8NB bbp@bruntonboobyer.com  
**THE BRUNTON BOOBYER  
PARTNERSHIP**  
CHARTERED ARCHITECTS

LAND ADJ. 1 GRANGE CLOSE	scale 1:50@A3	drawn 4136	date 03.11.21
PROPOSED ROOF PLAN	1086/12	rev B	