



FRONT ELEVATION

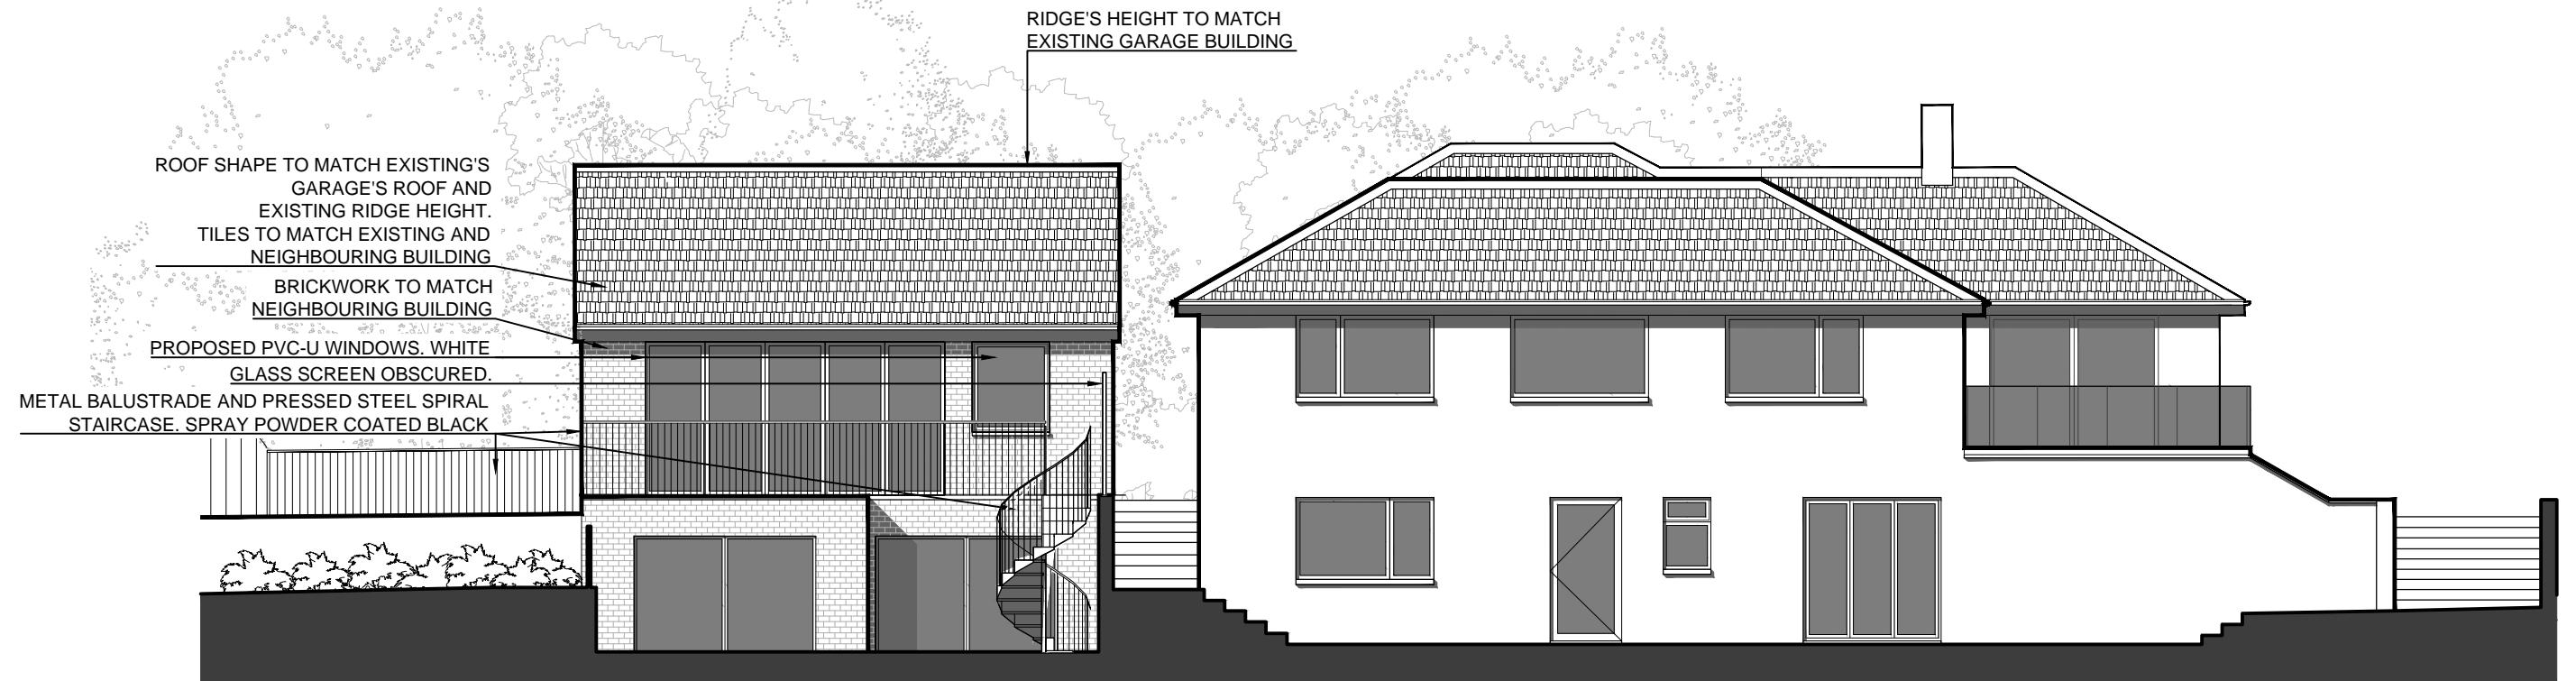

REAR ELEVATION

SCALE BAR DIVIDED INTO 25mm SEGMENTS @ A3

 

SCALE BAR @ 1:100

201 GREENWICH HIGH ROAD T: 0208 858 6788
 LONDON F: 0208 305 2410
 SE10 8NB bbp@bruntonboobyer.com

THE BRUNTON BOOBYER PARTNERSHIP
 CHARTERED ARCHITECTS

LAND ADJ. 1 GRANGE CLOSE	scale 1:100@A3	drawn 4136	date 03.11.21
PROPOSED ELEVATIONS	1086/15	rev B	