

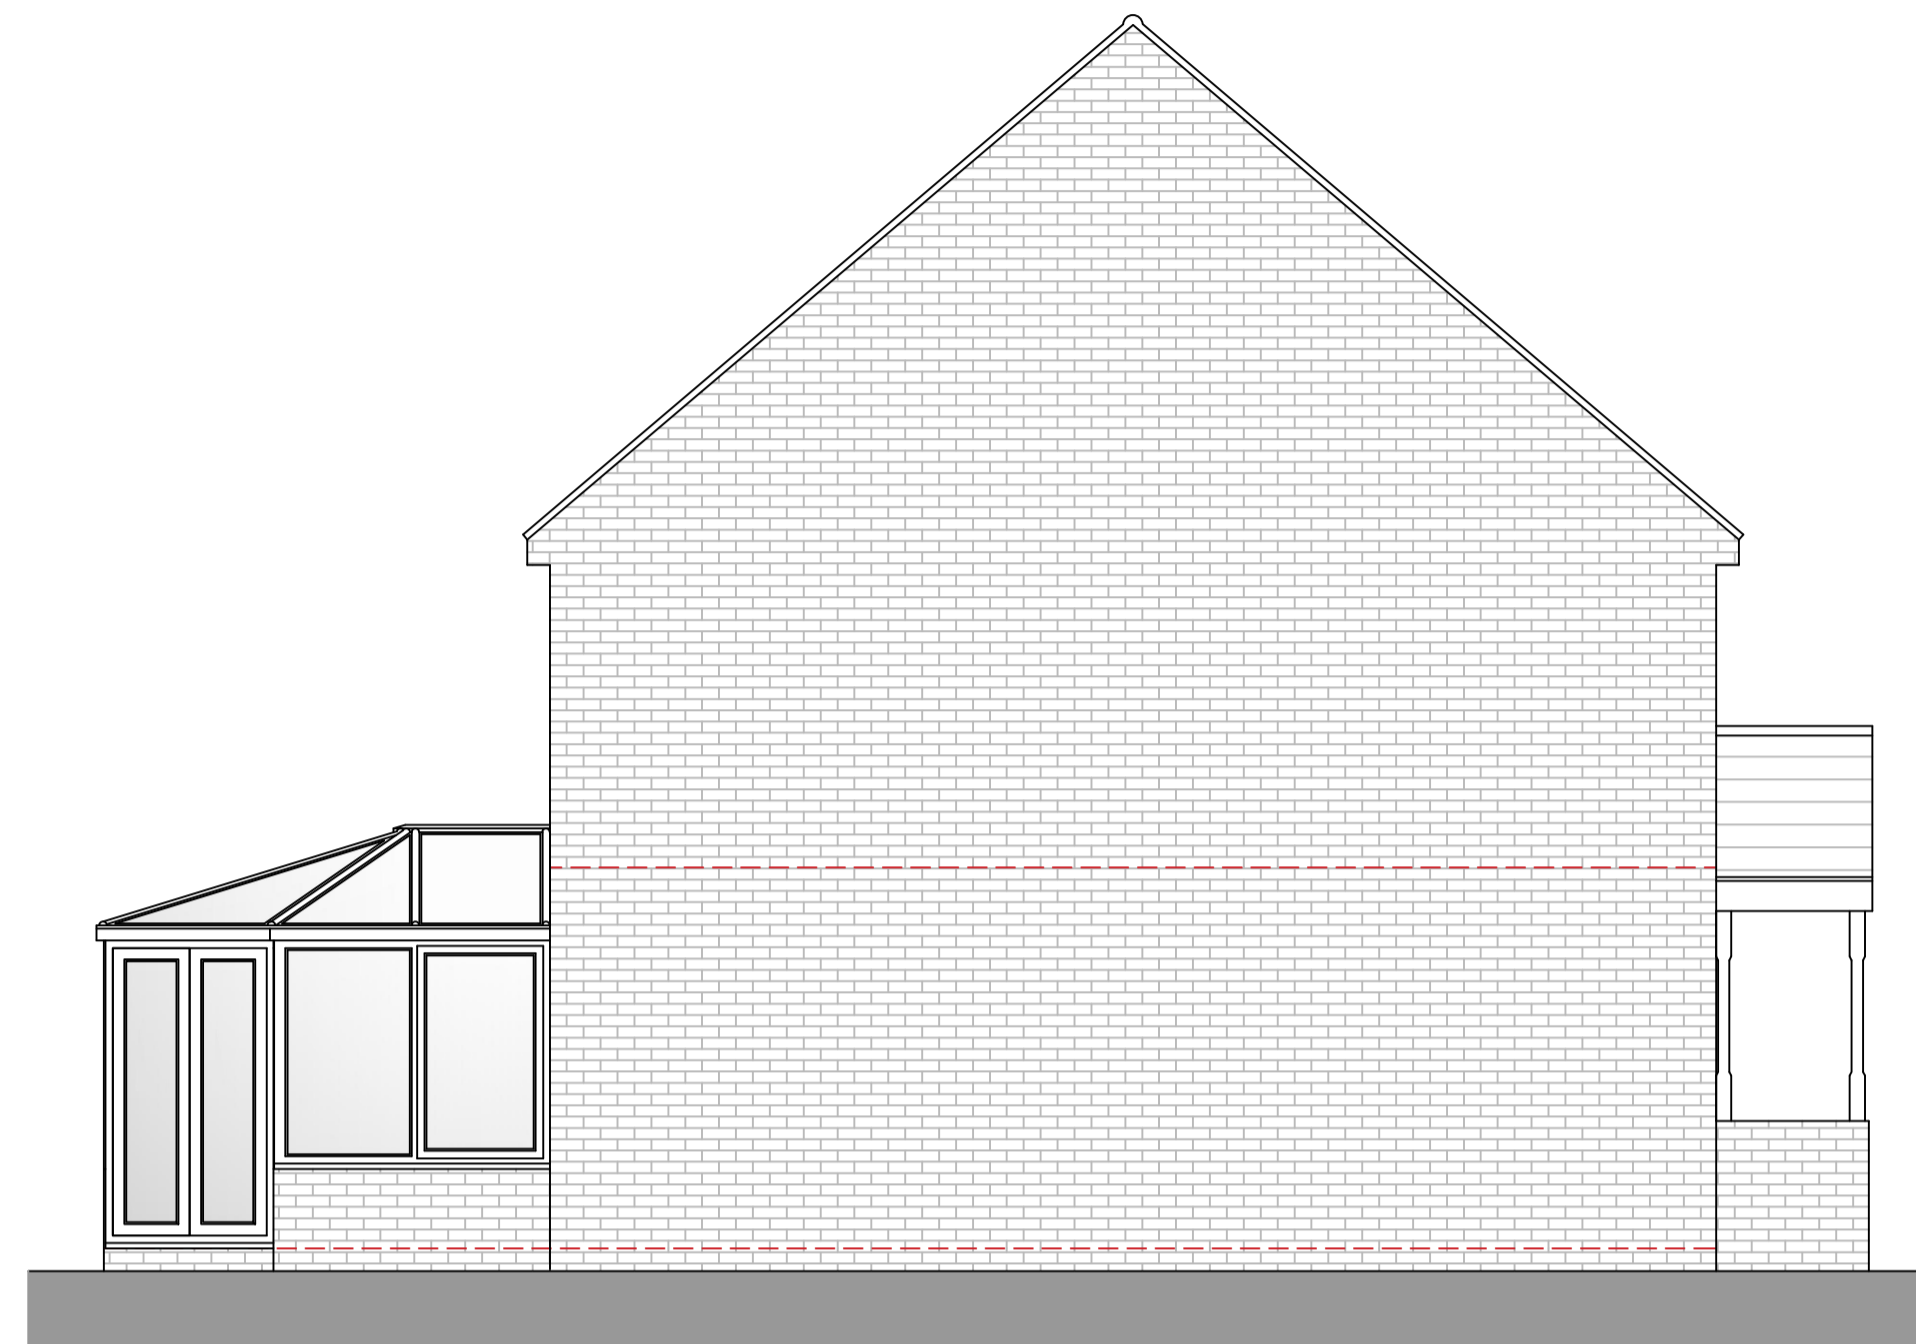



**GENERAL NOTES**  
 Whilst every care has been taken to ensure accuracy, no responsibility will be accepted for any errors contained in this drawing and it should not be relied upon for ordering of any materials.  
 All details and dimensions must be checked on-site before any building work or material ordering.  
 This drawing is copyright the property of the Client. All dimensions to be checked on site before proceeding.  
 Contractor to check and adjust dimensions of new work to suit existing conditions.  
 Do not assume existing structure or details are plumb, square or level.  
 Contractor must notify the Agent of any discrepancies before proceeding.

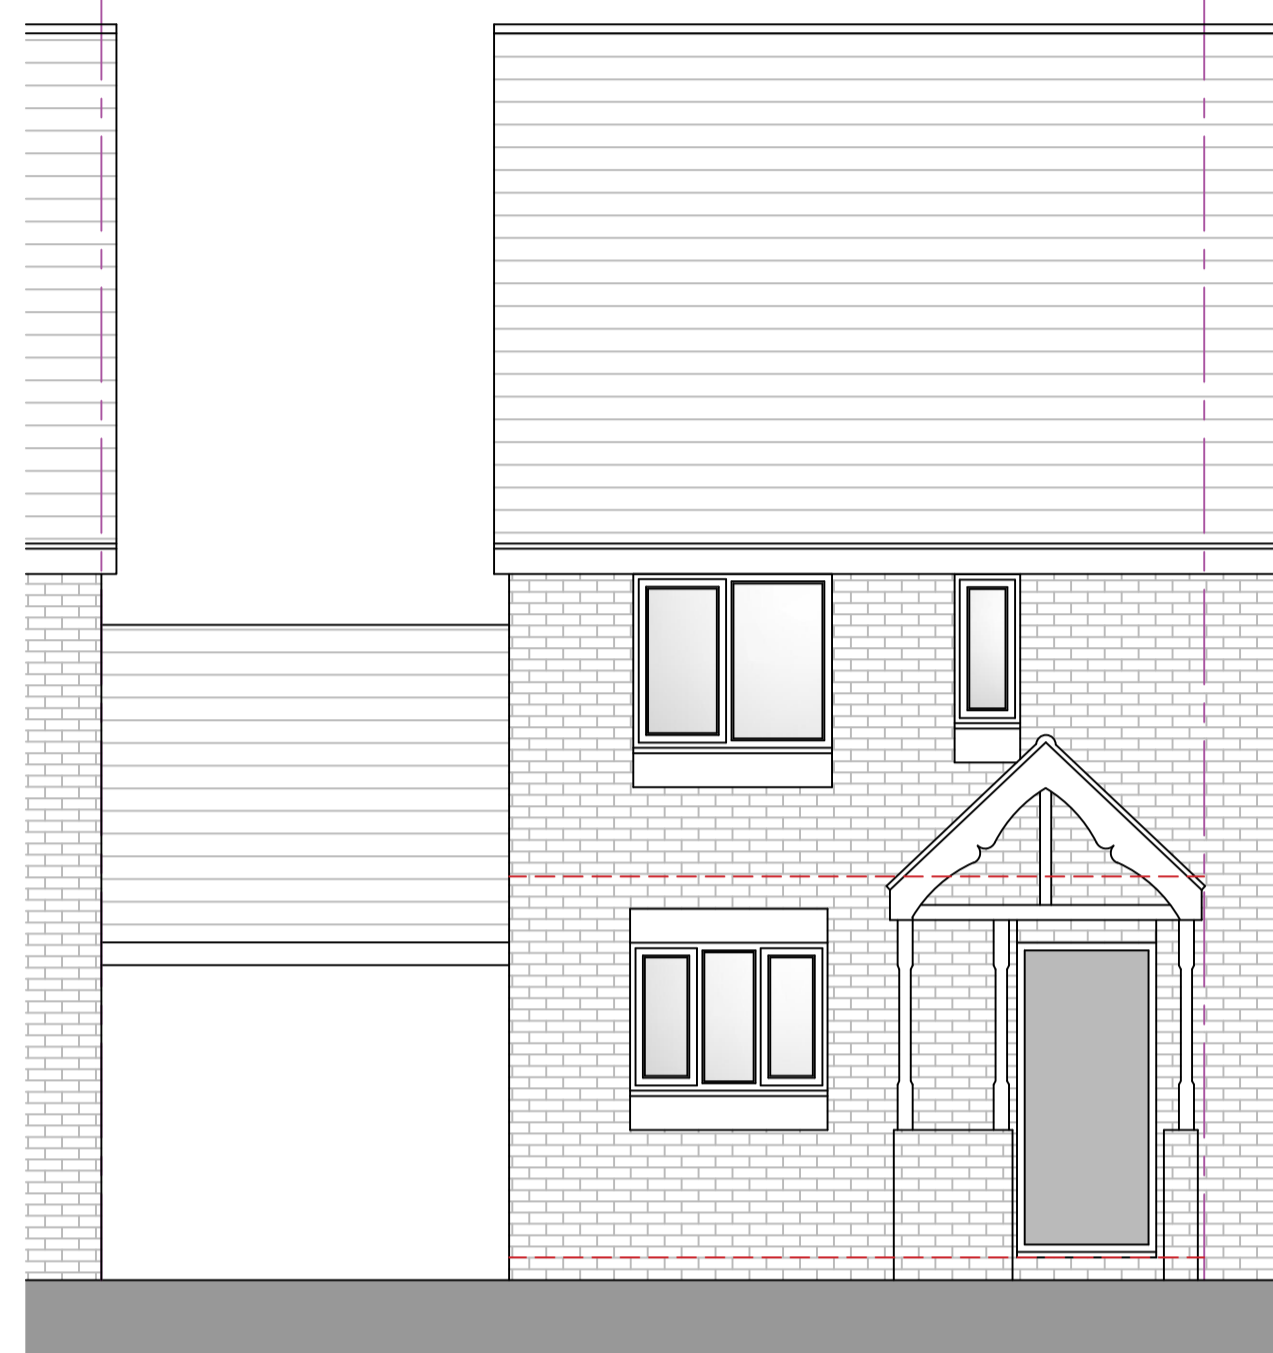


SIDE A ELEVATION

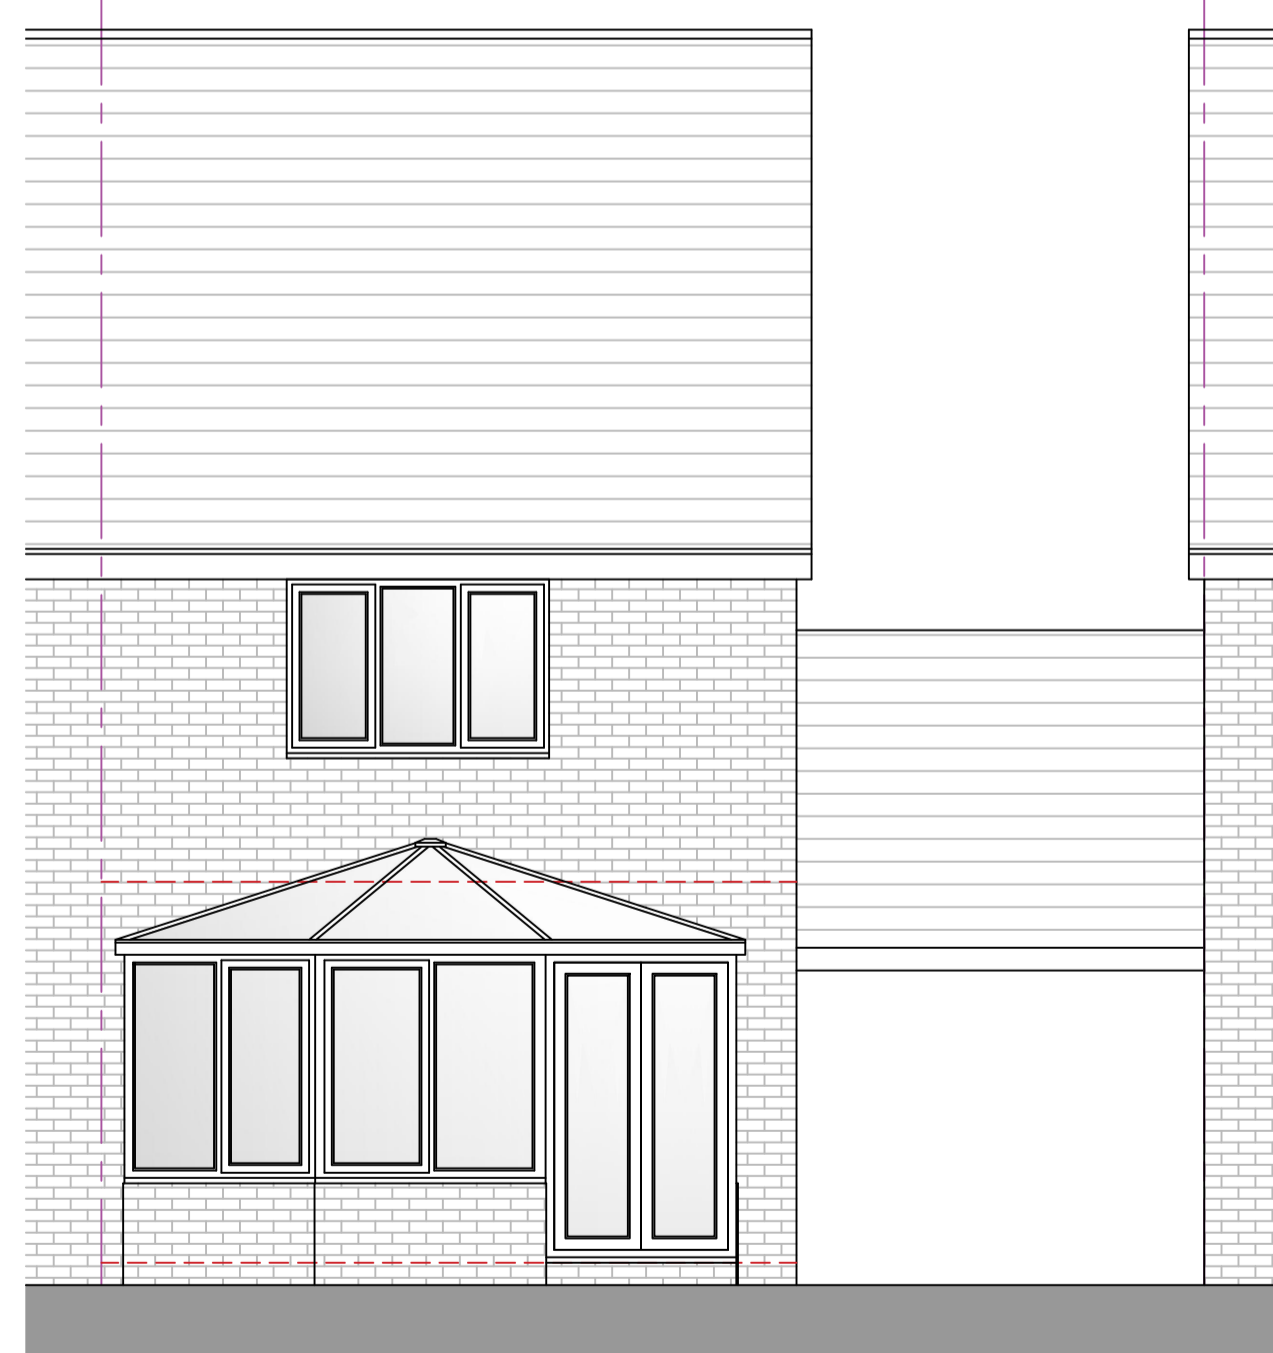

REAR ELEVATION

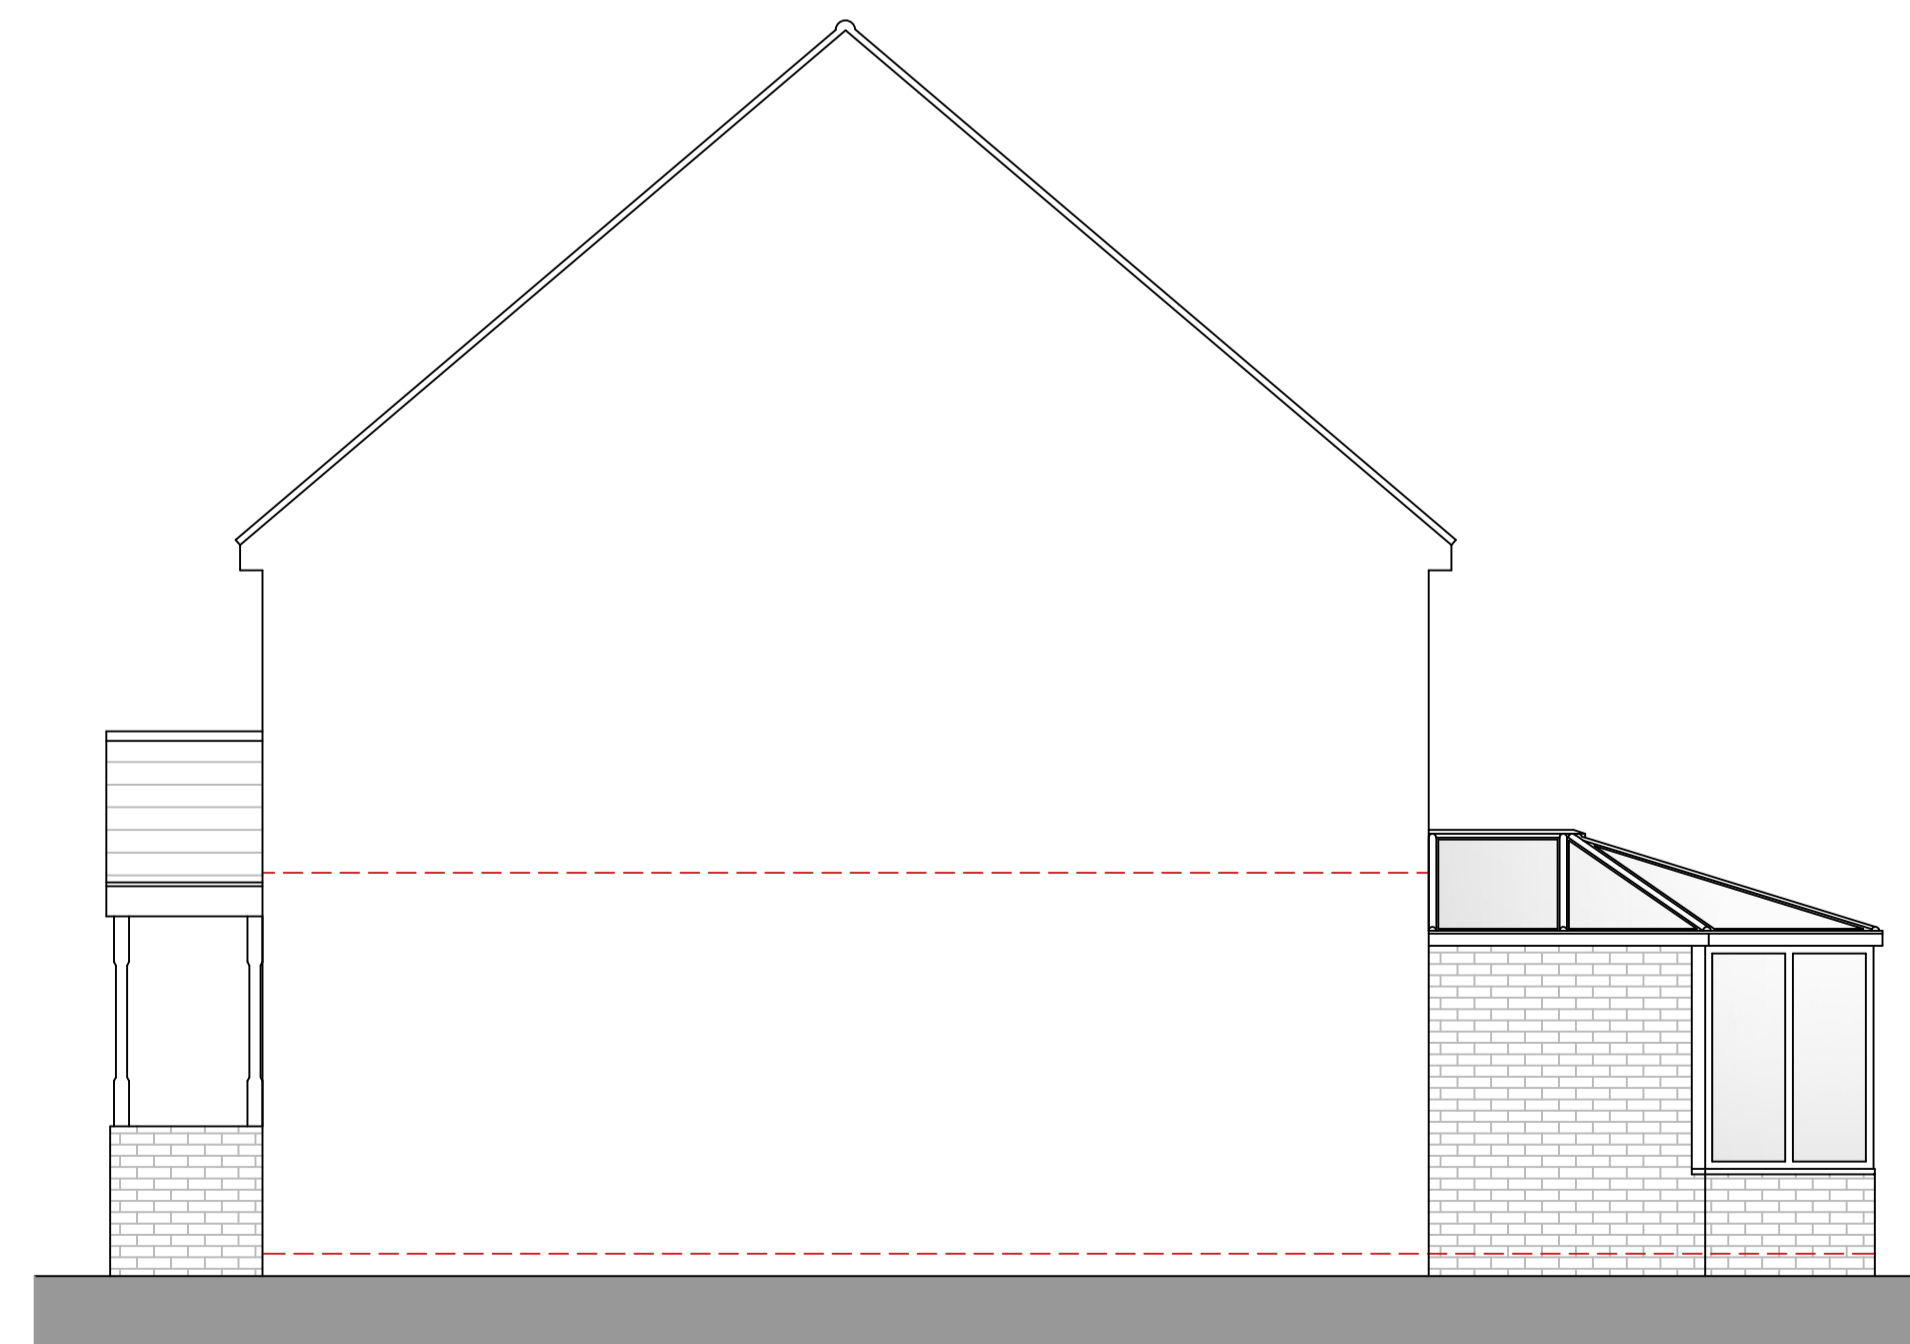

SIDE B ELEVATION

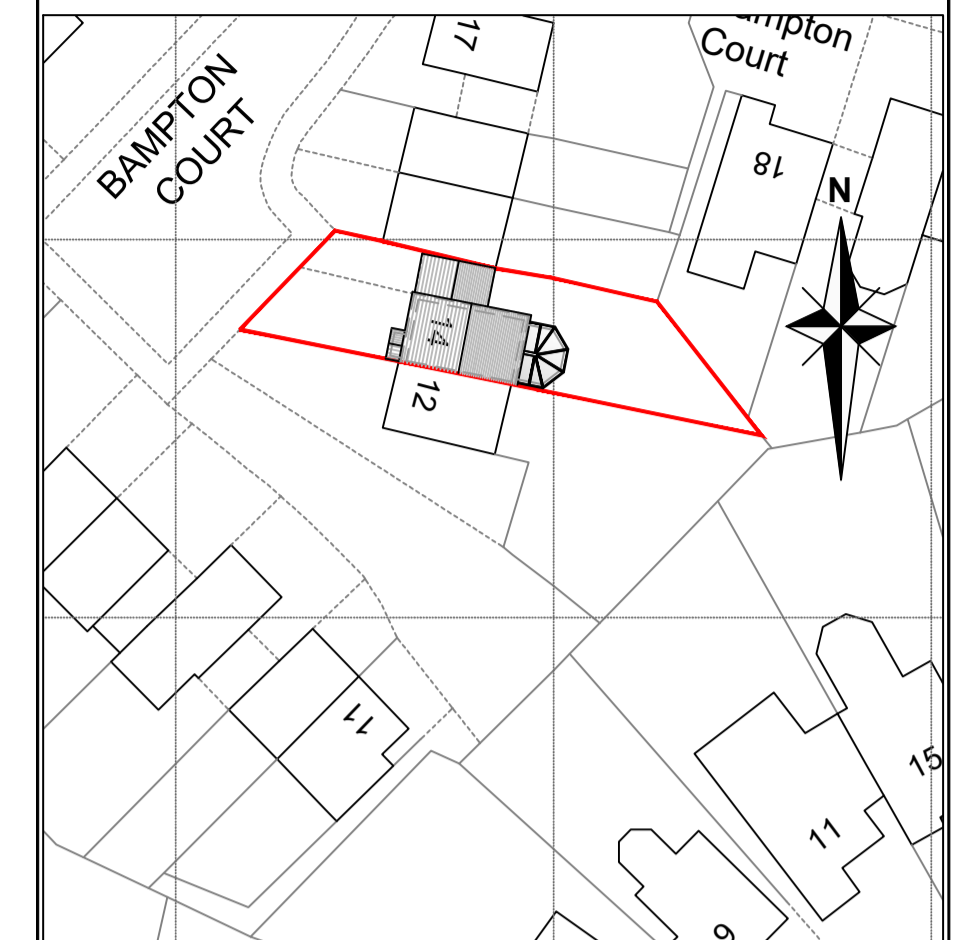

**Block Plan**  
 Scale 1:500



**Location Plan**  
 Scale 1:1250

| Rev | By | Chk | App | Date | Description |
|-----|----|-----|-----|------|-------------|
|     |    |     |     |      |             |



**ST ARCHITECTURE & DESIGN**  
 ST Architecture and Design Ltd  
 53 Howett Street, Haslar,  
 Derbyshire, DE75 7AU.  
 Tel: 07973 520281  
 Email: info@starchitecture.co.uk  
 Web: www.starchitecture.co.uk

Project  
**Danielle Ford**  
**14 Brampton Court**  
**Gamston, NG2 6PA**

Drawing  
**Existing Arrangement**  
**Elevations**

Drawn by: ST Date: 04/09/2021  
 Designed by: ST Date:  
 Checked by: Date:  
 Approved by: Date:

Drawing No. STA\_090\_02 Revision -

Drawing Scale: 1:50 Sheet size A1

DO NOT SCALE FROM DRAWING

