



Notes:

Existing

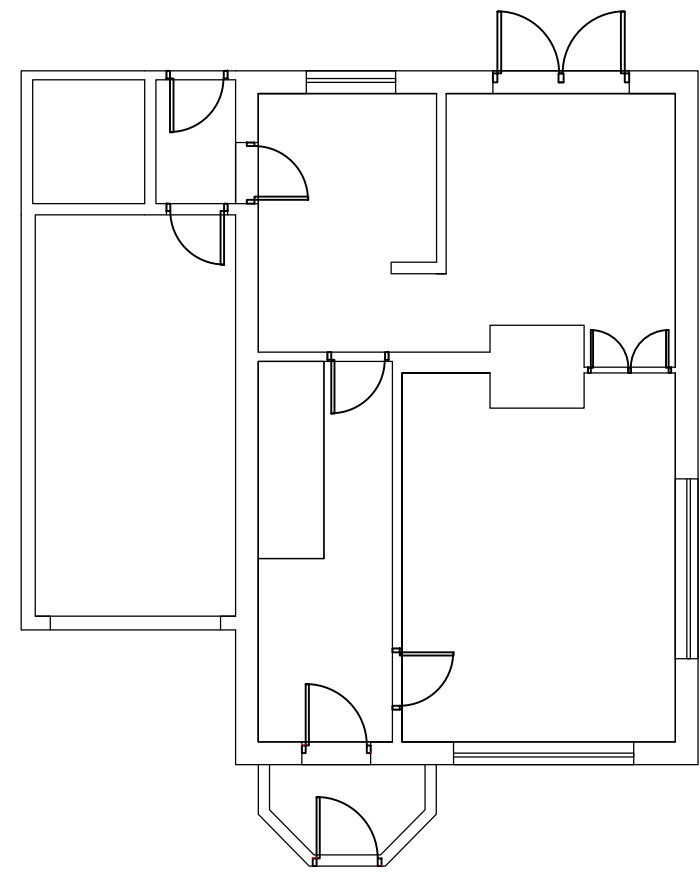


Existing Ground Floor Plan

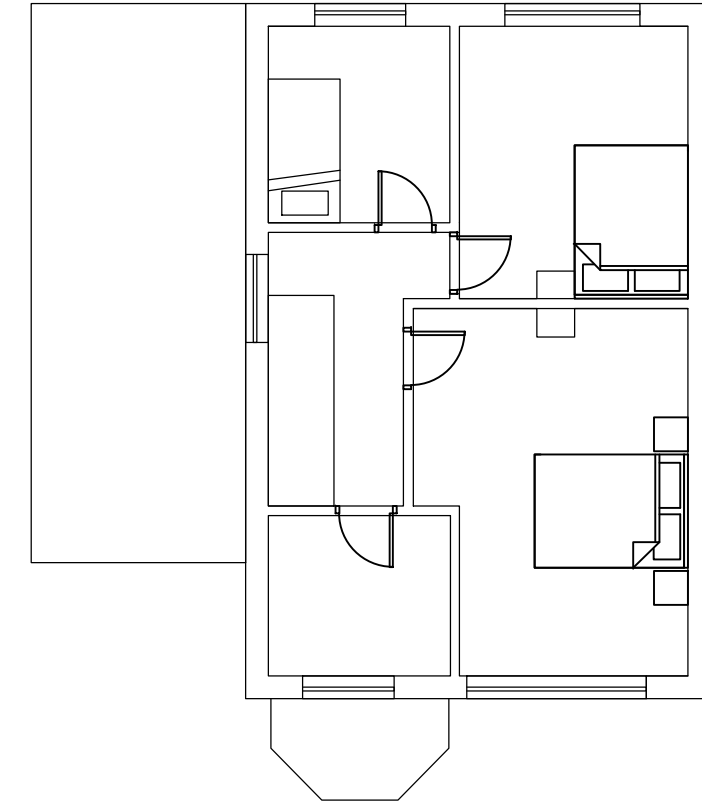


Existing First Floor Plan


Proposed 01

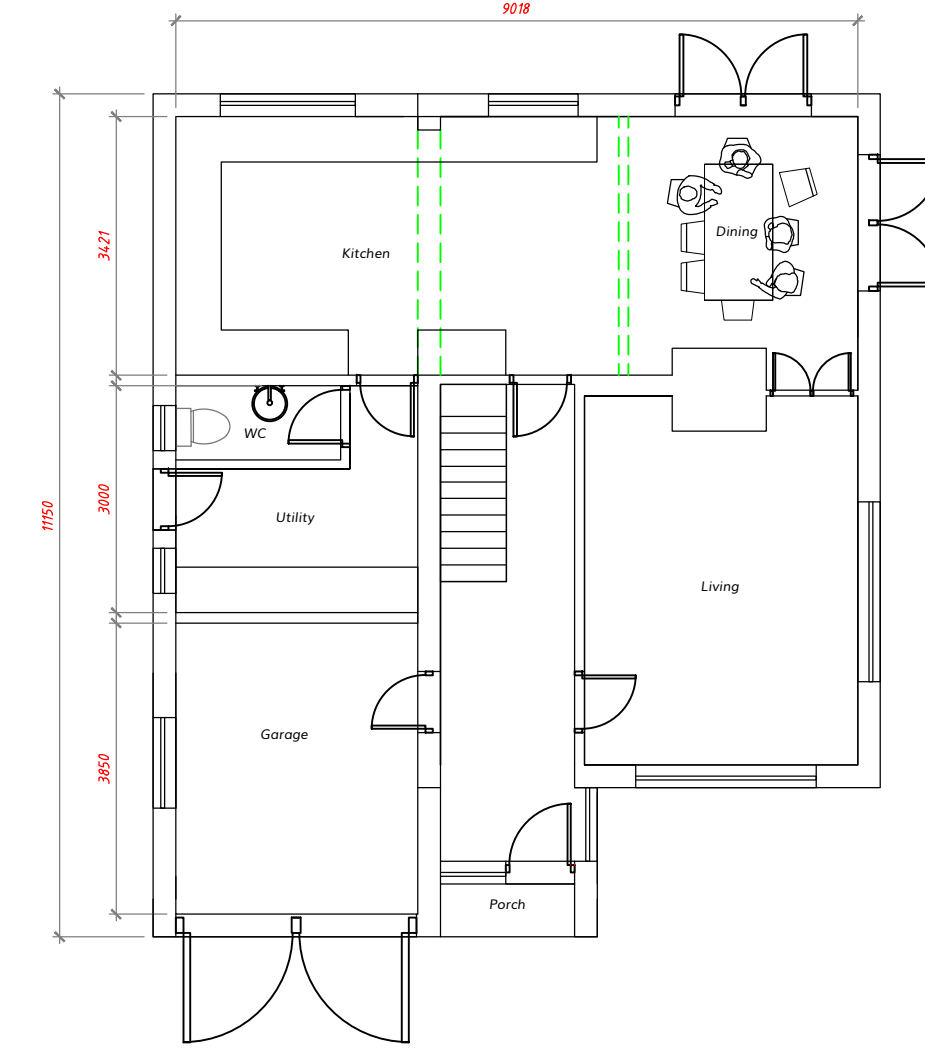

Proposed Ground Floor Plan

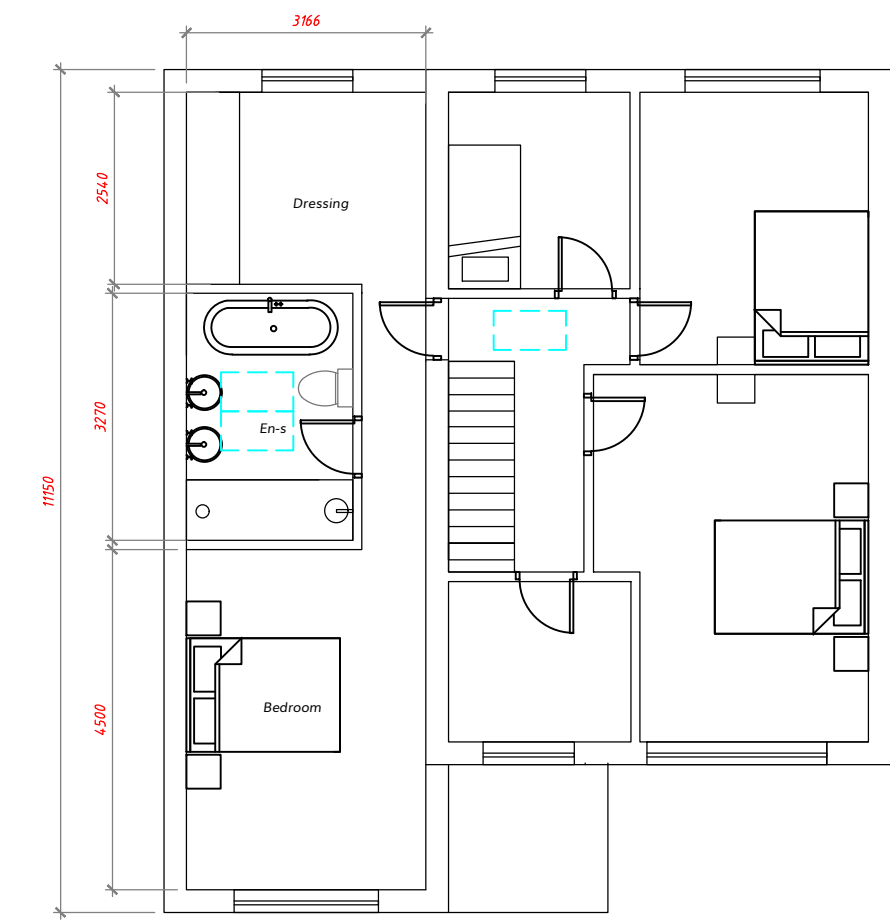


Proposed First Floor Plan

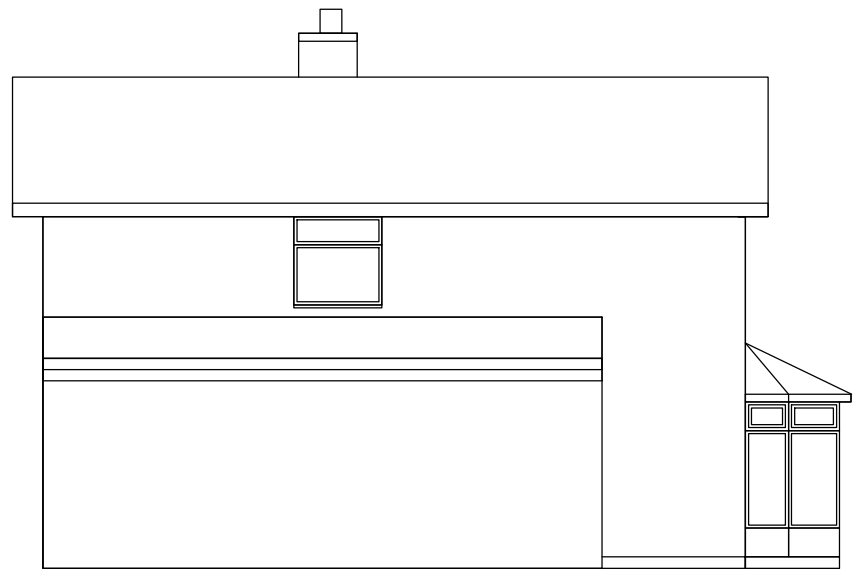


Existing Left Side Elevation



Existing Front Elevation

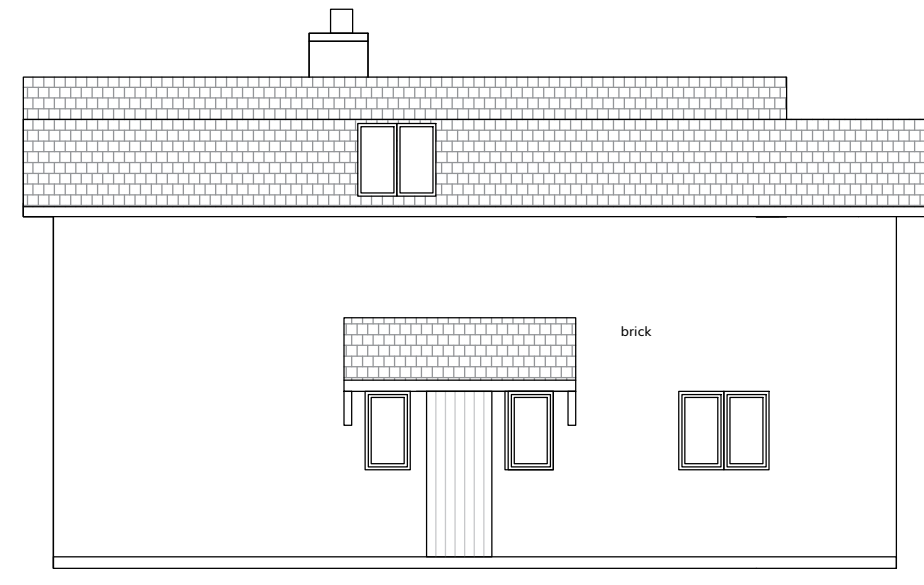


Proposed Left Side Elevation

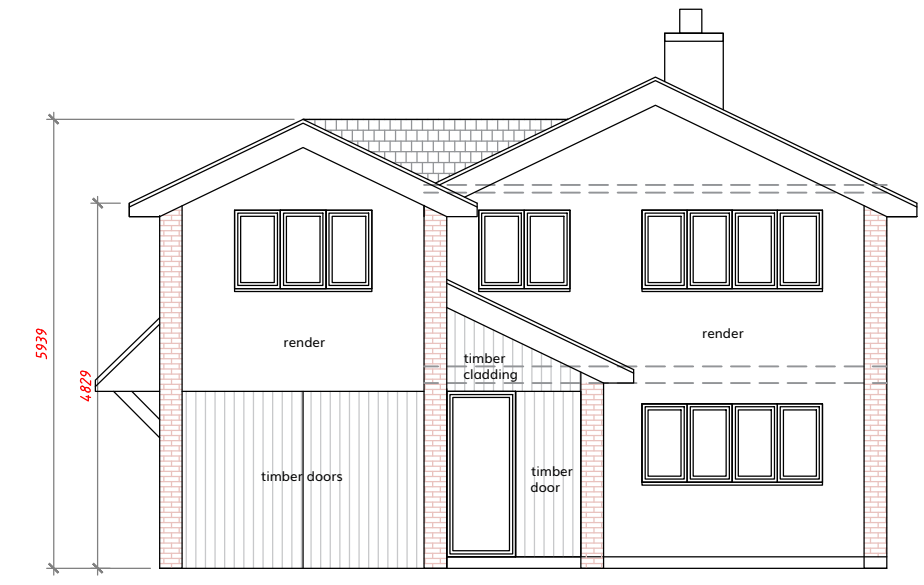

Proposed Front Elevation




Proposed Rear Elevation

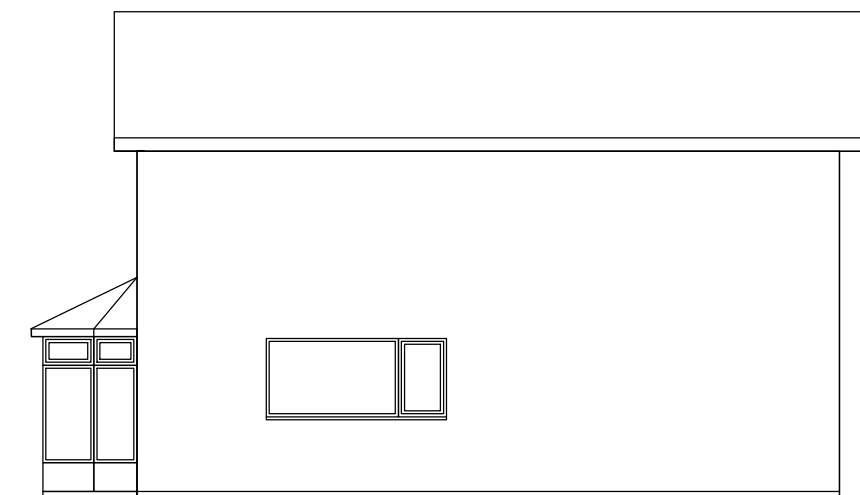

Existing Right Side Elevation



Existing Rear Elevation

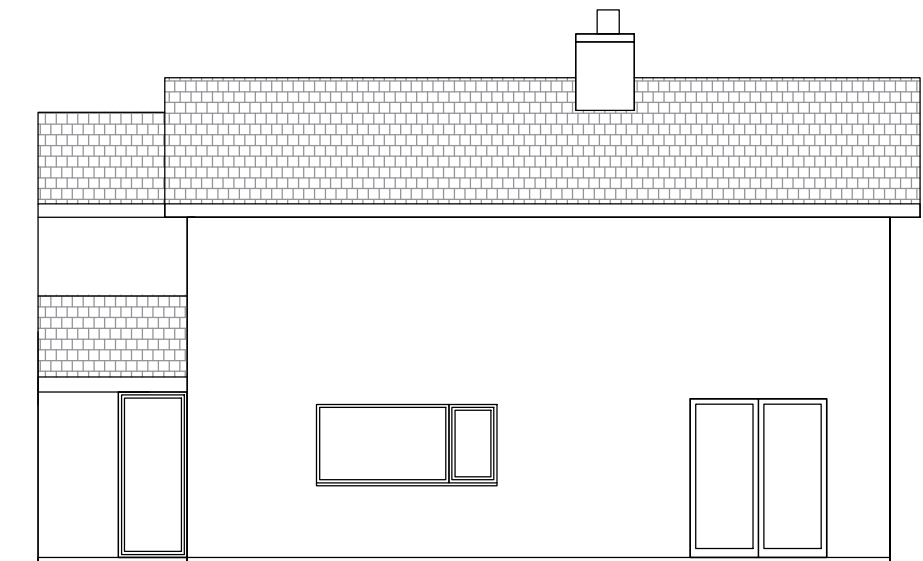

Proposed Right Side Elevation

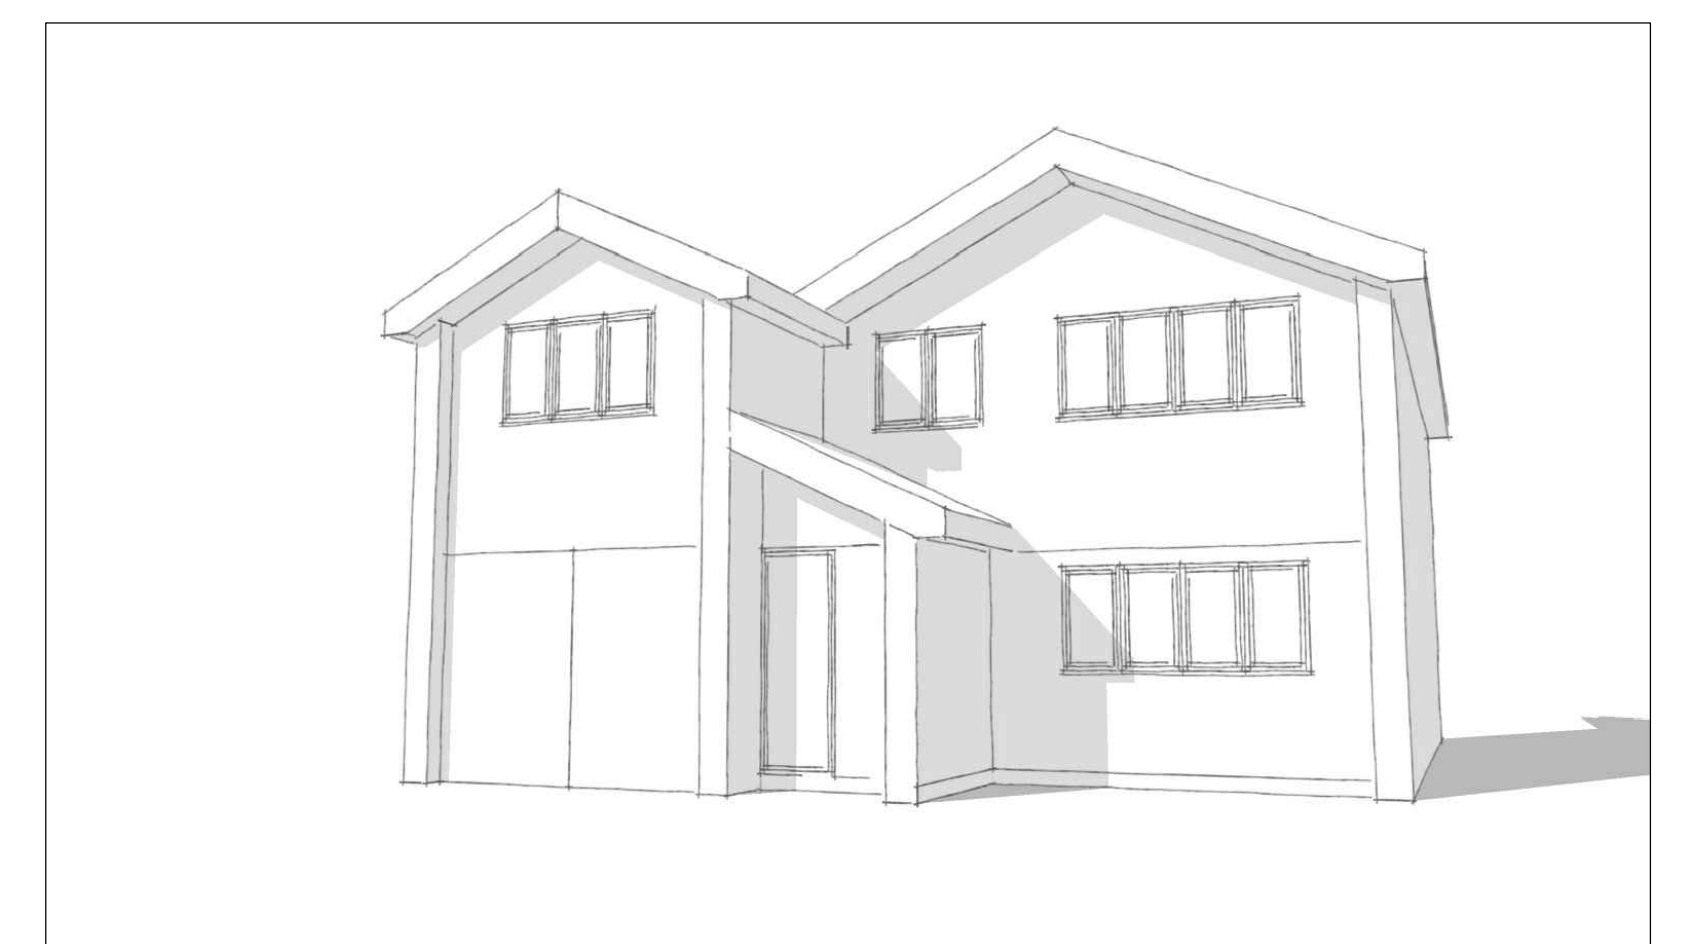


Illustration of the Proposed Front Elevation

Turner-Wall
 Architecture & Planning
 30 Packington Hill
 Kegworth
 DE74 2DF
 M: 07766106307
 E: jonathan@turnerwall.co.uk

Name and Address
 Dan and Mel Marriot Ailsa Hickling
 Lane Kinoulton NG12 3ED

Drawing Title
 Existing & Proposed
 Plans & Elevations

Drawing Size A1

Scale: 1:100
 Date: 8 December 2021
 Revision: 06

All dimensions to be checked on site.