



Do not scale from this drawing. All dimensions to be checked on site prior to manufacture and construction. This drawing is the property of Harrison Ince Holdings Limited and should not be reproduced without permission. All discrepancies to be brought to the attention of the architect immediately. This drawing is to be read in conjunction with the specification / bill of quantities and related drawings.

REVISIONS			
-	FIRST ISSUE	03.07.2020	OC
	UPDATED AS PER PLANNERS REQUEST	01.12.2021	NS

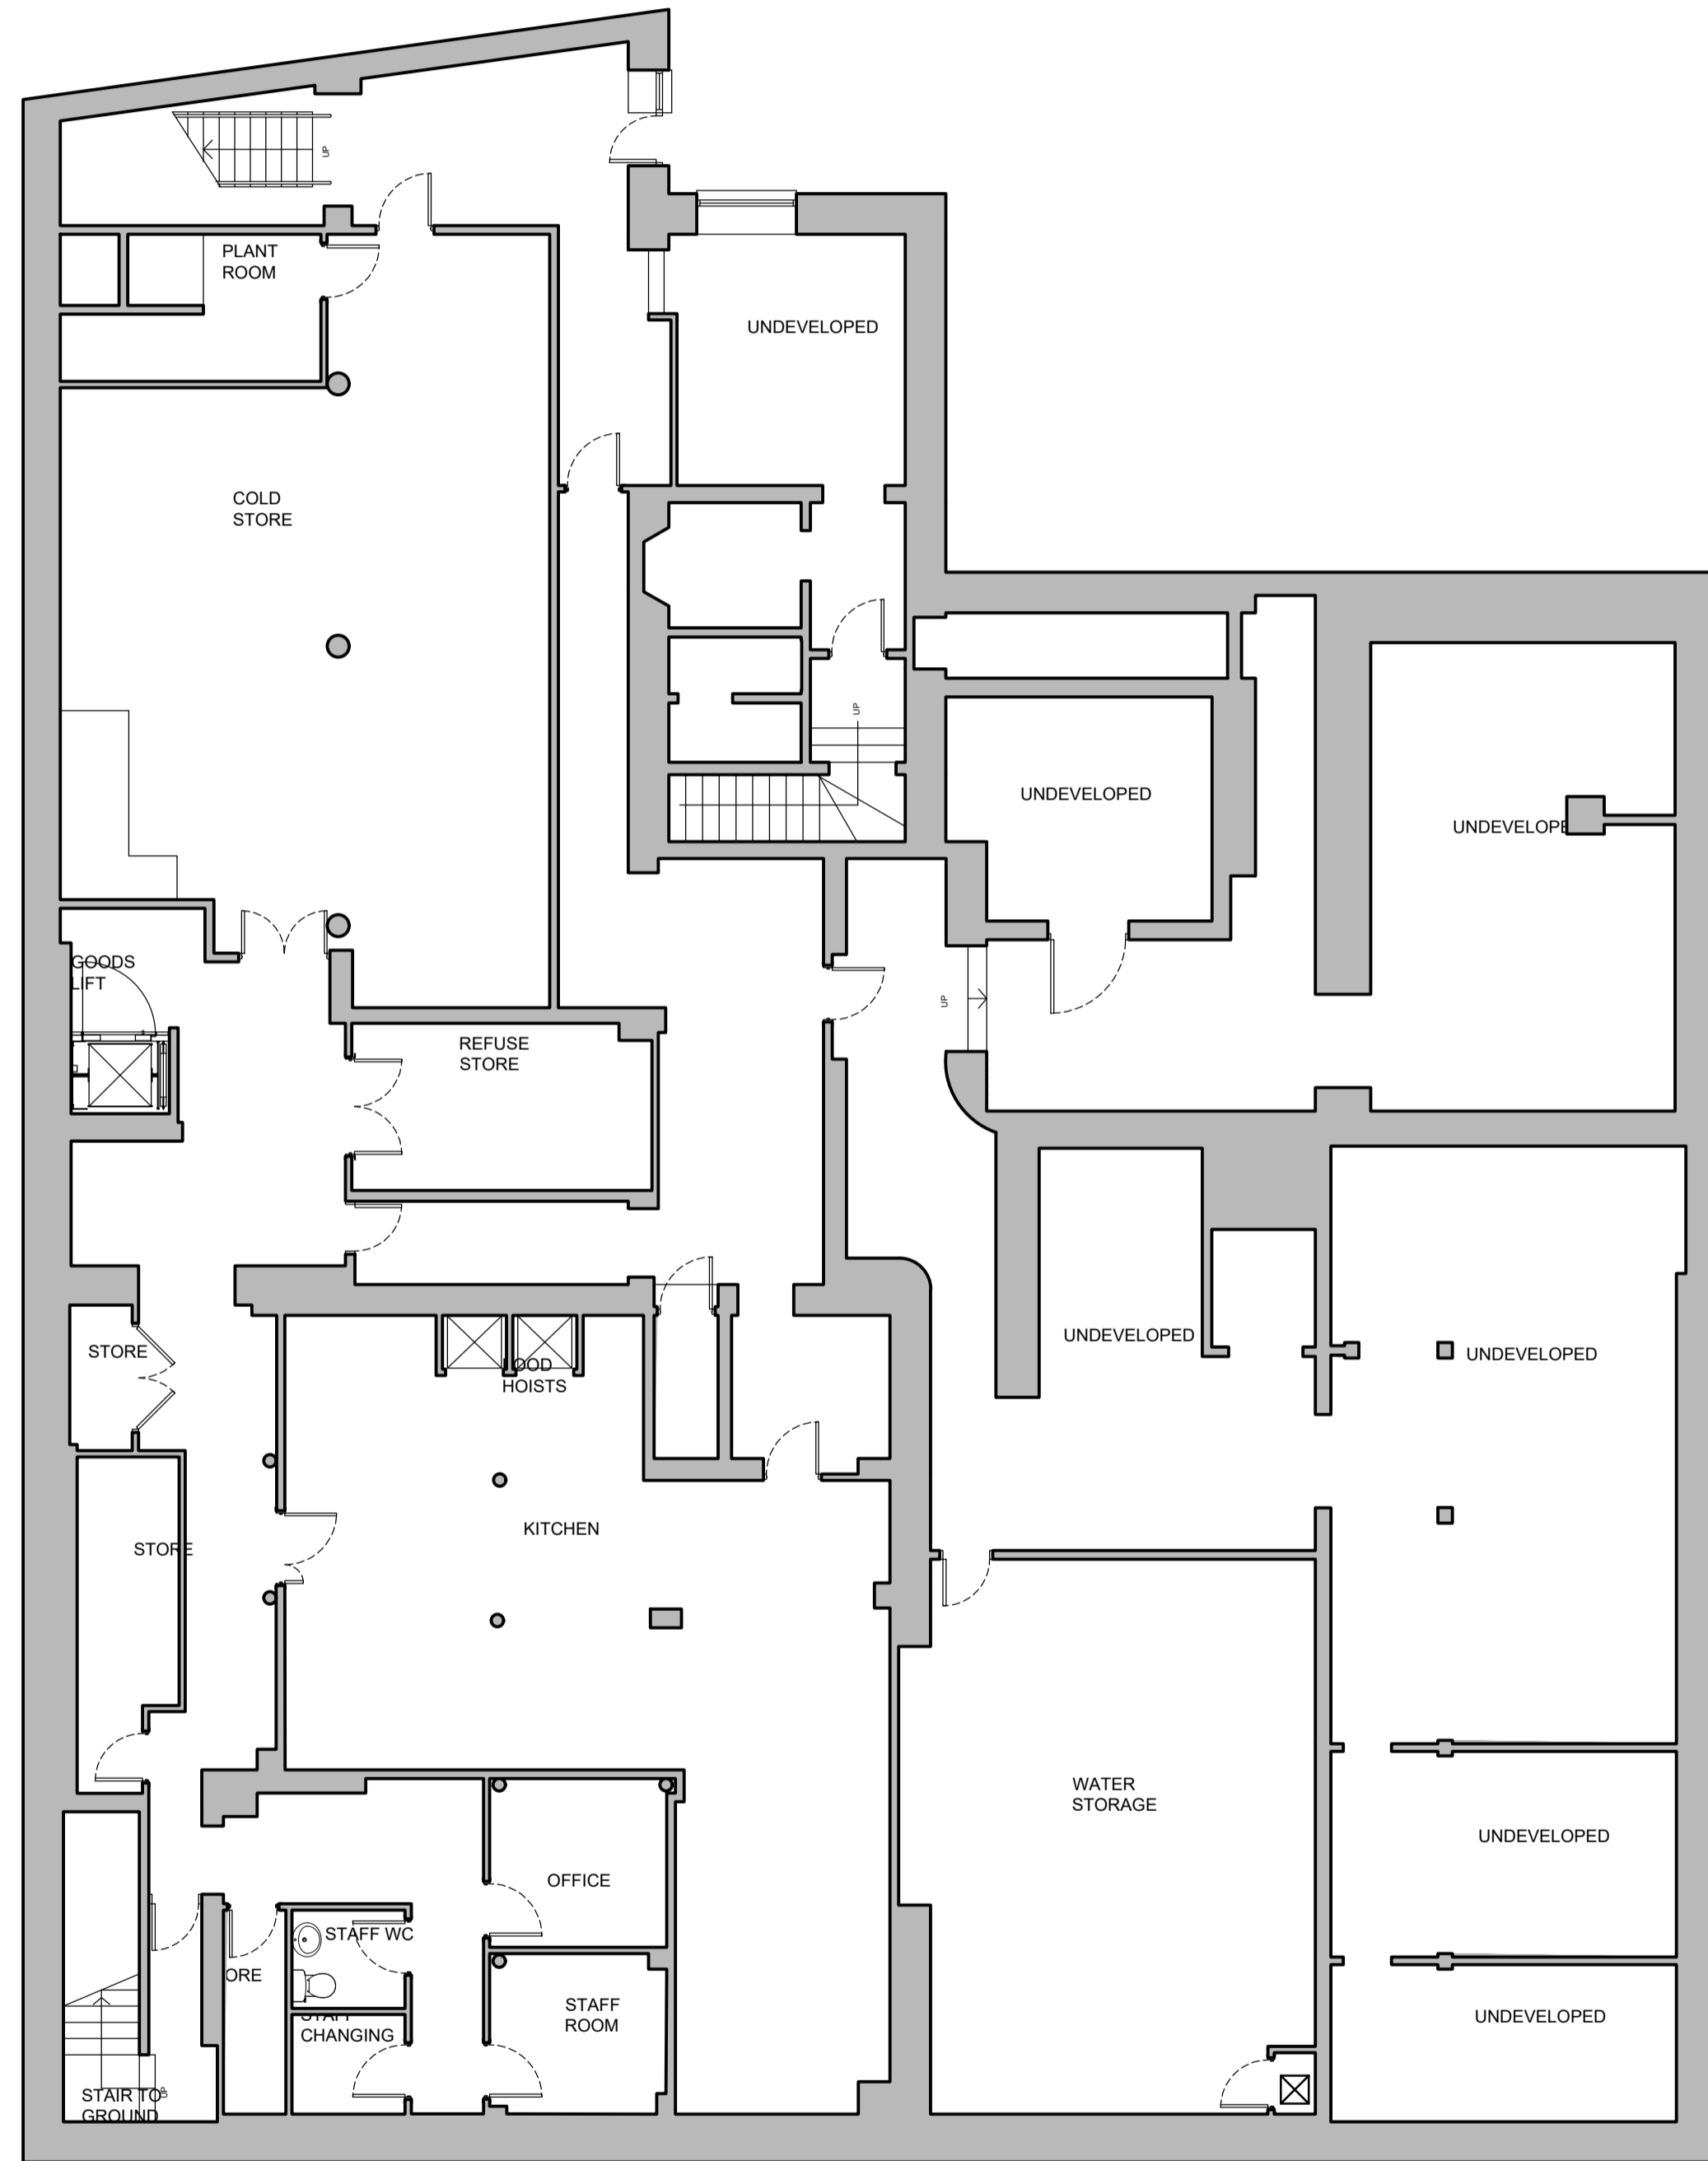

BASEMENT PLAN

Scale 1:100

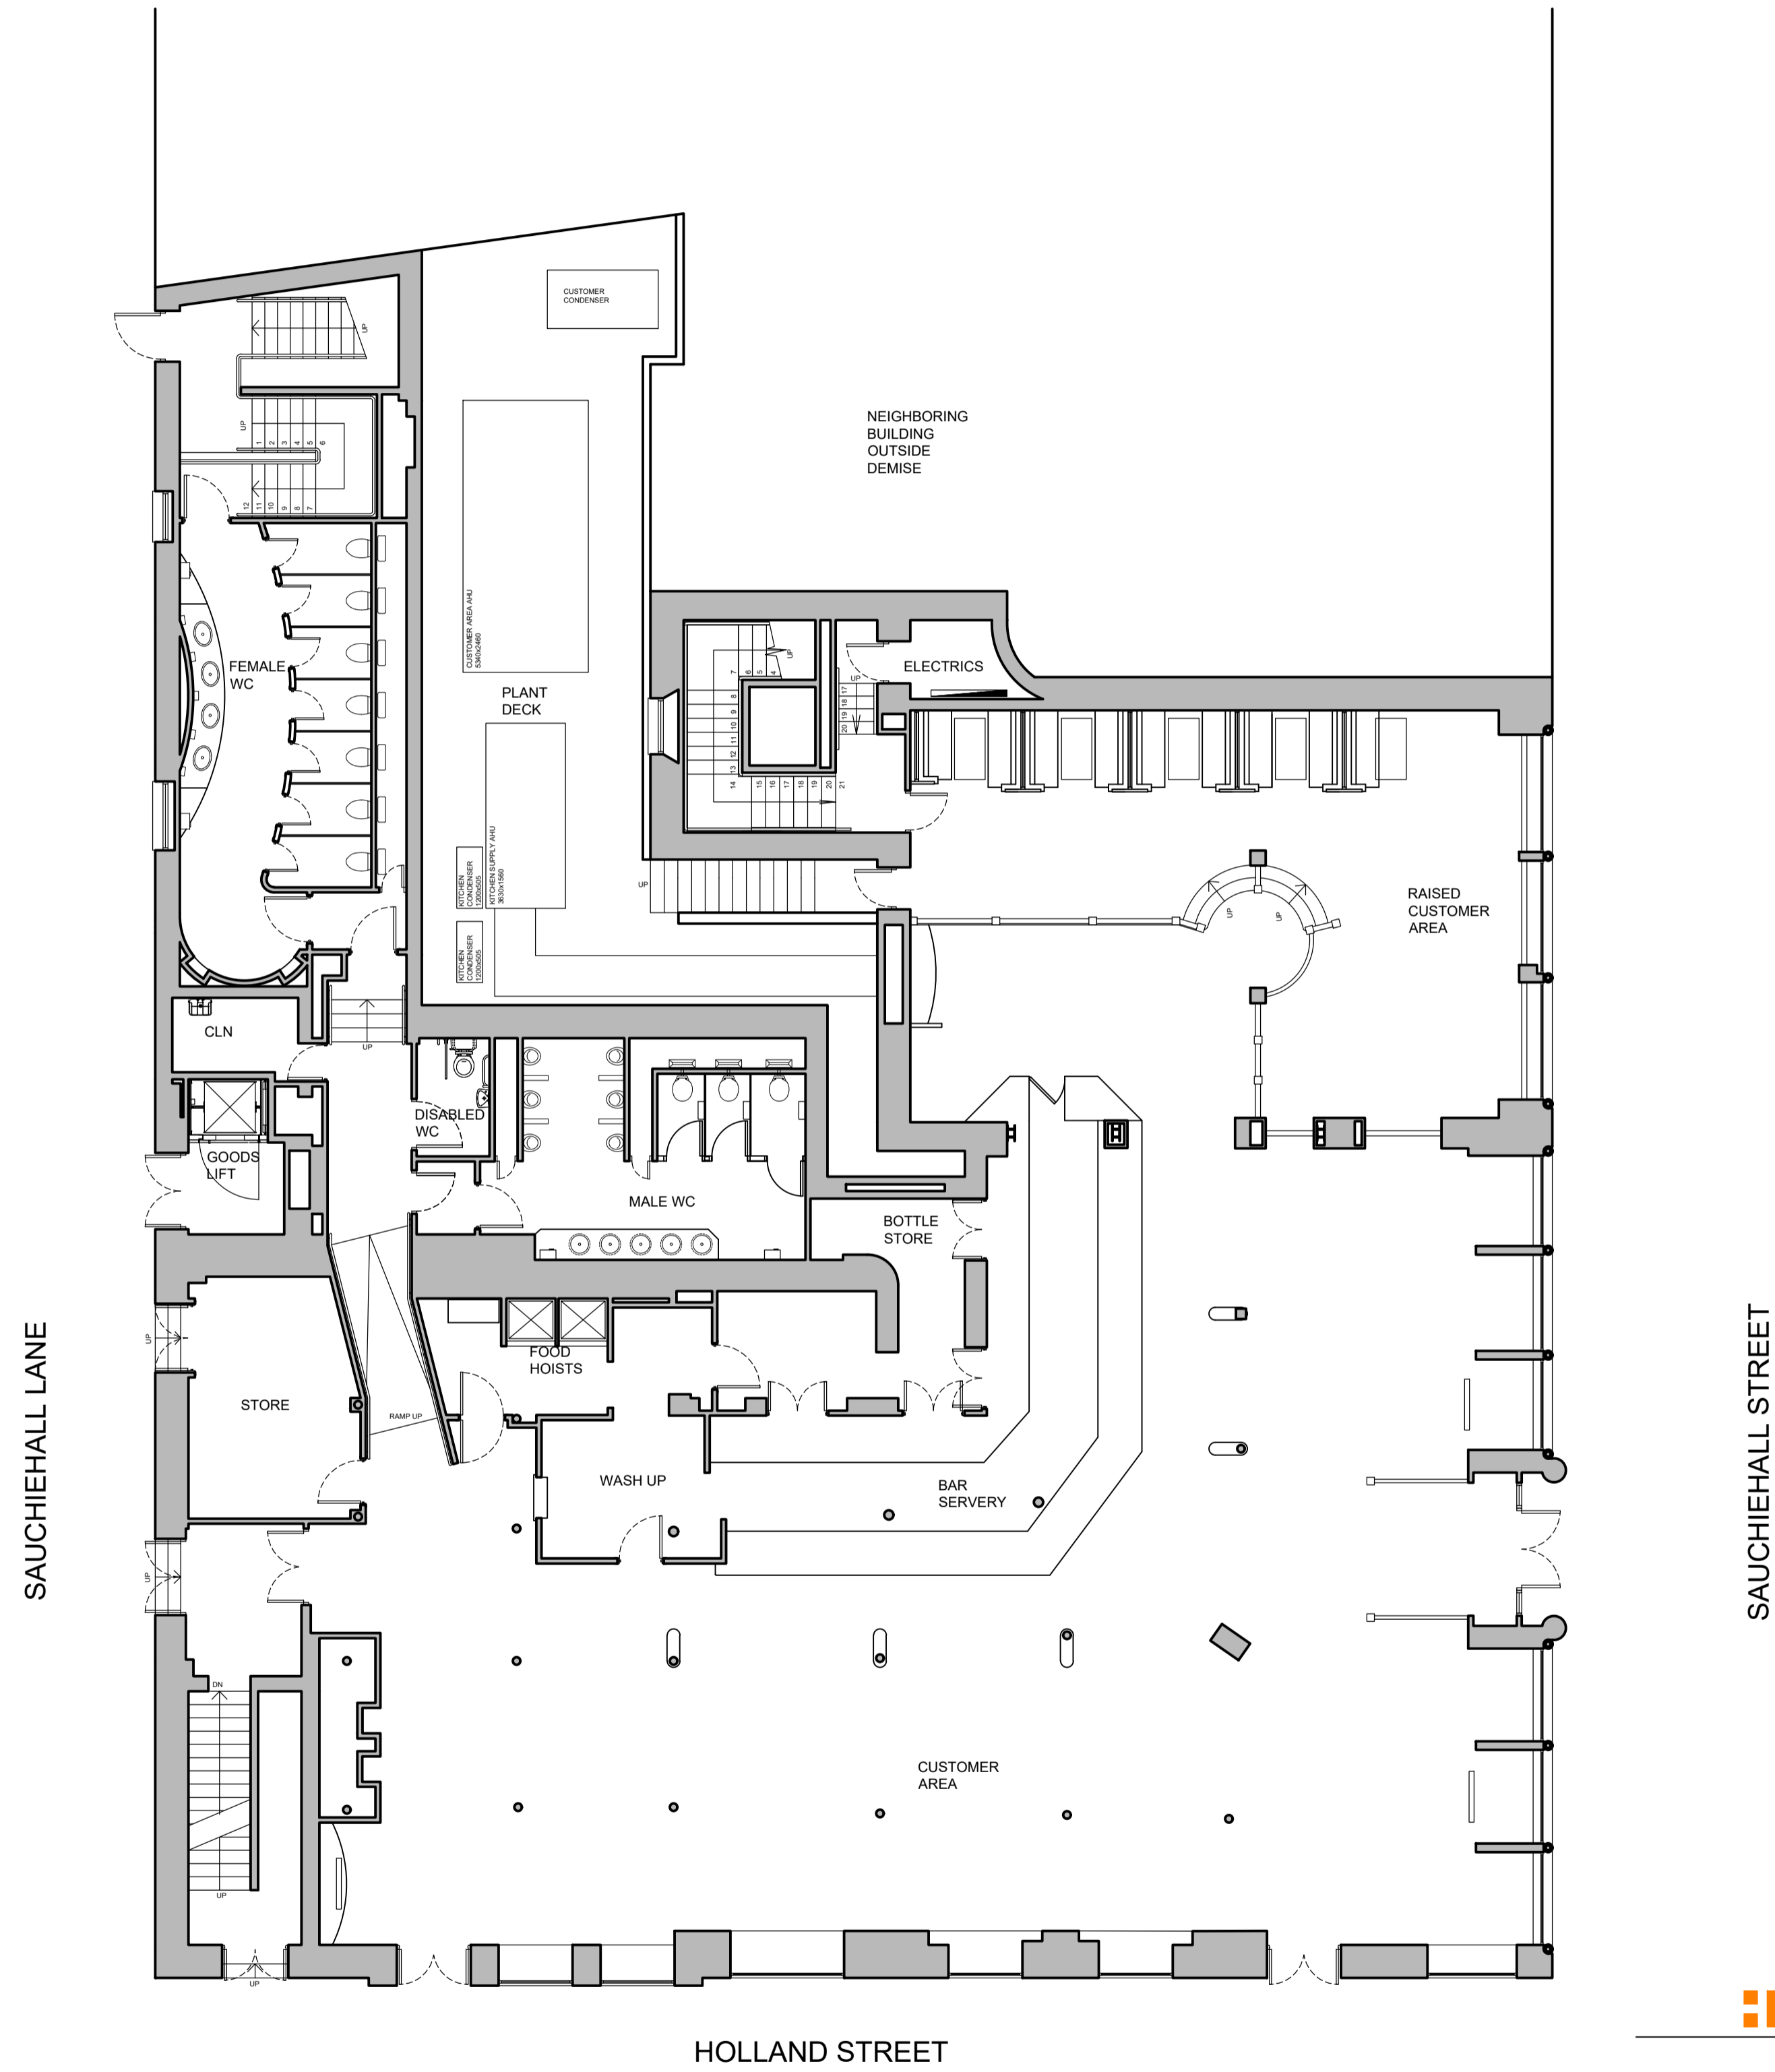

GROUND FLOOR PLAN

Scale 1:100



HARRISON INCE

ARCHITECTS INTERIOR DESIGNERS

CLIENT **JD WETHERSPOON PLC**

PROJECT **THE HENGLERS CIRCUS - 259-263 SAUCHIEHALL ST. GLASGOW, G2 3HU**

TITLE **EXISTING PLANS**

DATE **NOVEMBER 2021** SCALE **1:100 @ A1**

JOB NO. **PN1903-07** DWG. NO. **AS01 - A**

DRAWN **CAD/NS** CHECKED

2-4 LITTLE PETER STREET
KNOTT MILL
MANCHESTER
M15 4PS
TEL: 0161 236 3650
EMAIL: enquiries@harrison-ince.co.uk