


NORTH ELEVATION

remove existing door, insert new window and make good finishes

remove windows, insert new front door




WEST ELEVATION

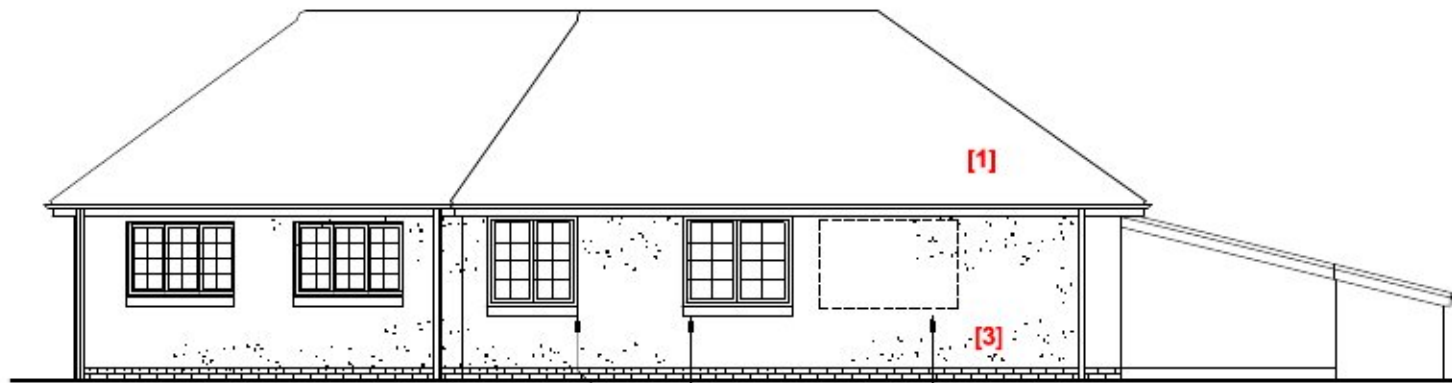

SOUTH ELEVATION

insert 2 no. new windows

remove existing window, make good finishes

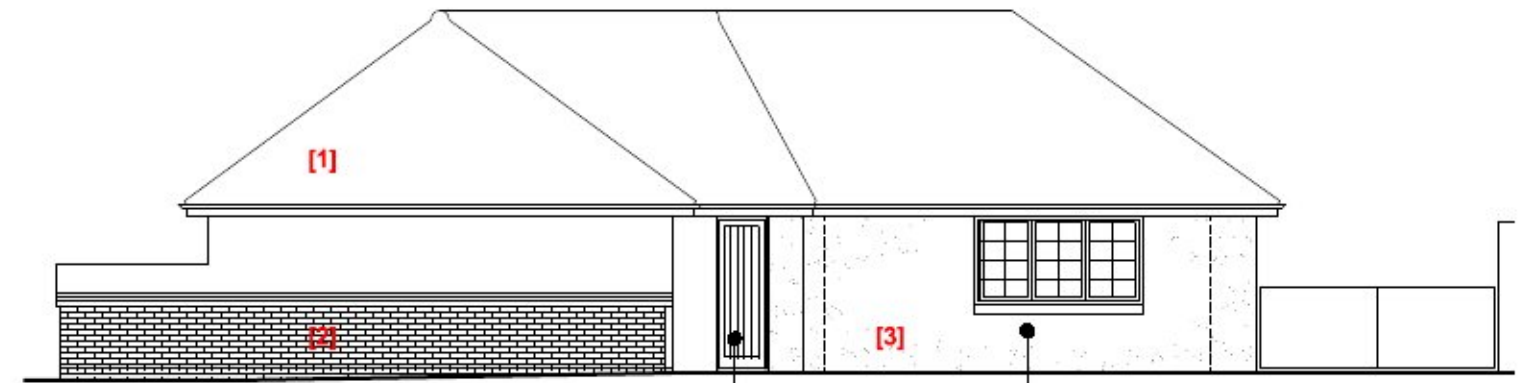

EAST ELEVATION

remove windows, insert new front door

remove existing garage door, sand and cement render to match, insert new window

Project: Residential Development
 Address: The Lodge House, Crow Lane, Tendring
 Drawing: Proposed elevations
 Client: Mr J. Warner Date: 04/04/20
 Drawn / checked: AJ / MB Scale: 1:100 @ A3
 Drawing no / Rev: 0749_A_DD_08 Status: PLANNING

Rev	Description	Date
-	-	-

Information:
 [1] Red / Brown plain tiles
 [2] Soft red patterned brickwork
 [3] Pebble-dashed walls, painted cream

Copyright GROW Design Studio

GROW Design studio
 Unit 14 Park Farm
 Kelvedon Rd, Inworth
 Colchester CO5 9SH

