

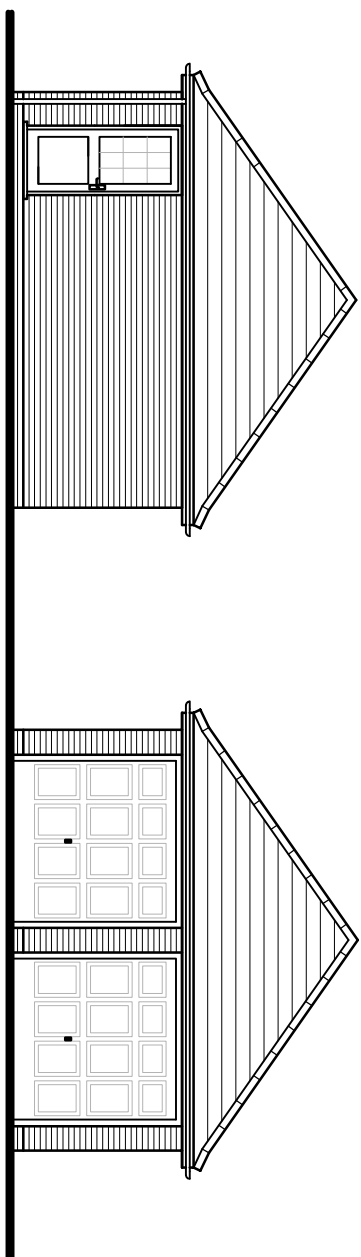


DO NOT SCALE

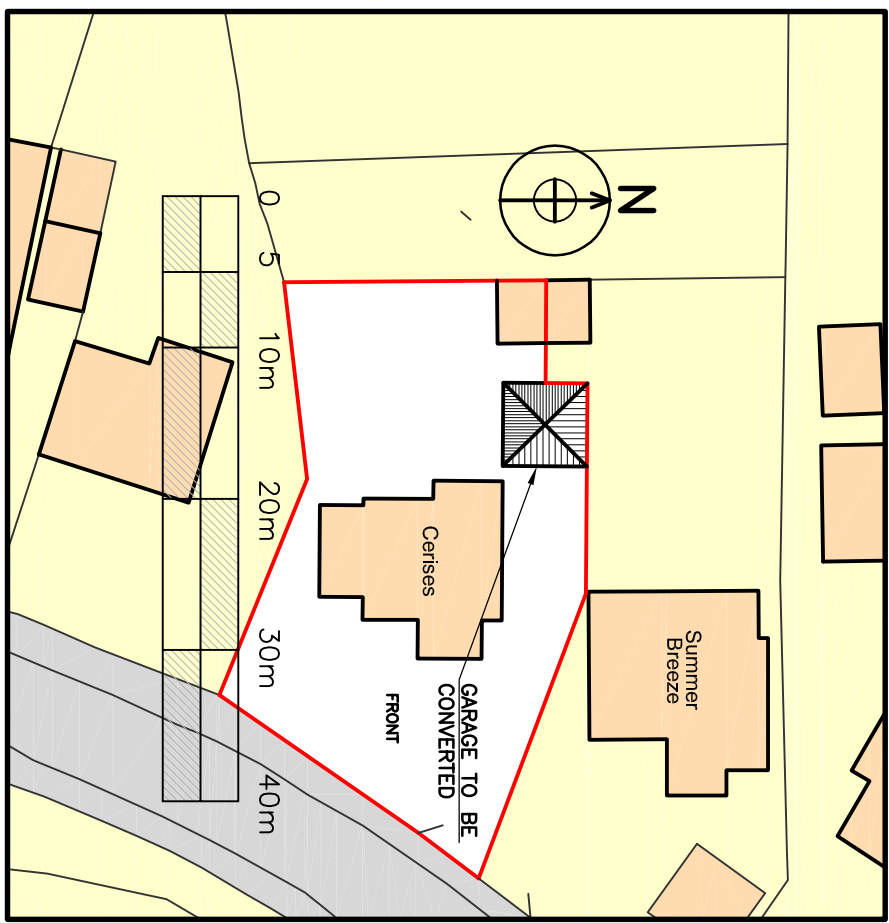


EXTG LEFT FLANK ELEVATION SCALE 1:100

EXTG FRONT ELEVATION SCALE 1:100

 


BLOCK PLAN SCALE 1:500

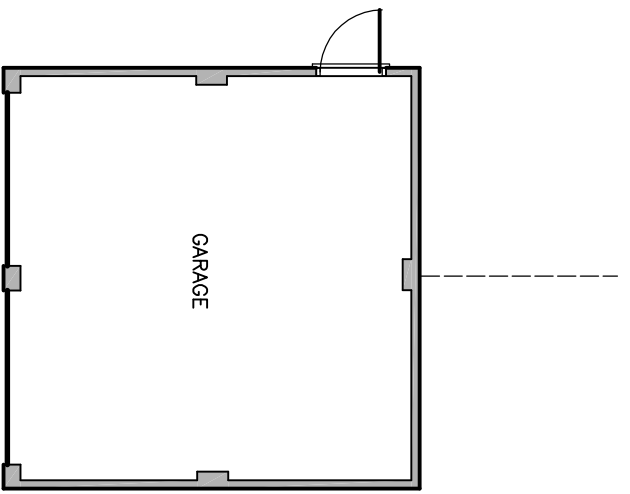

FRONT

EXISTING GARAGE PLAN SCALE 1:100

 

Project CERISES, FRATING ROAD, GREAT BROMLEY, ESSEX, CO7 7JW

Client MR & MRS McWILLIAMS

Title PROPOSED GARAGE CONVERSION

REVISIONS

REV	DATE	DESCRIPTION

Ridgeway

Building Design Limited
Tel: 01621 810175
Mobile: 07846 743715
chris@ridgewaybuildingdesign.co.uk



RIDGEWAY
BUILDING DESIGN LIMITED

AS SHOWN ON A3 Drawn C. ROBARDS Date NOV 2021

Drawing No. **2448 - 01**