




FRONT ELEVATION 1:100

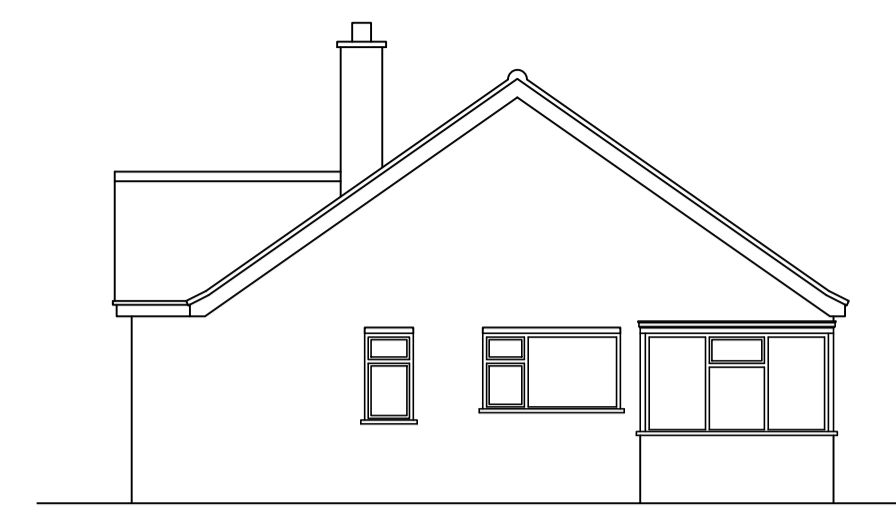


SIDE ELEVATION 1:100

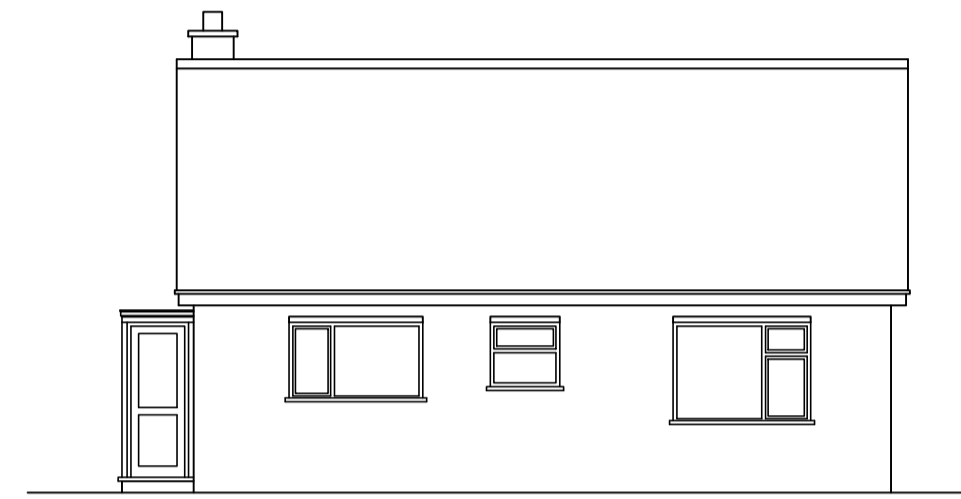


REAR ELEVATION 1:100

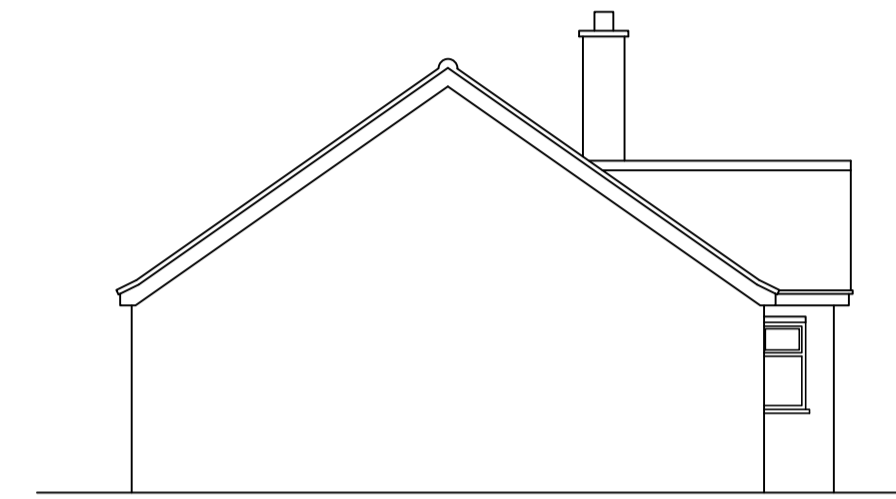

SIDE ELEVATION 1:100

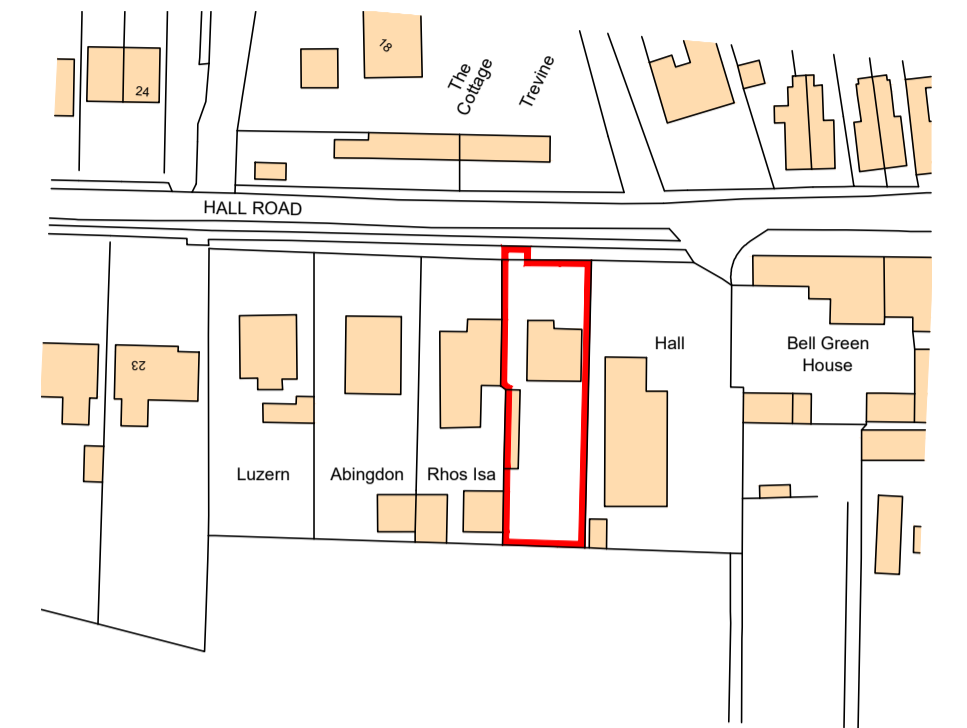

LOCATION PLAN 1:1250

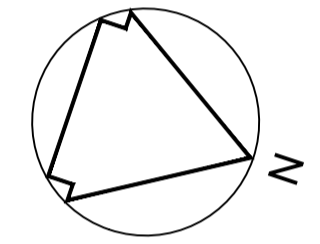

EXISTING SITE PLAN 1:250


 Hereward House  
 Mill Road  
 Emneth  
 Wisbech  
 Cambs  
 PE14 8AE  
 07756681637  
 info@herewardservices.co.uk

**INSPIRE**  
ARCHITECTURAL

WOODGATE HOUSE, HOLLYCROFT ROAD, EMNETH  
 01945 351442 07920 794449  
 inspirearchitectural@gmail.com

PROJECT  
 Proposed Extension to  
 Rosebank, Hall Road  
 Walpole Highway

DRAWING TITLE  
 Existing Plans

SCALE AS SHOWN AT A1

DATE SEPT 2021

DRAWN STB

DRAWING NO  
 238 - 01