




FRONT ELEVATION 1:50




SIDE ELEVATION 1:100




REAR ELEVATION 1:100

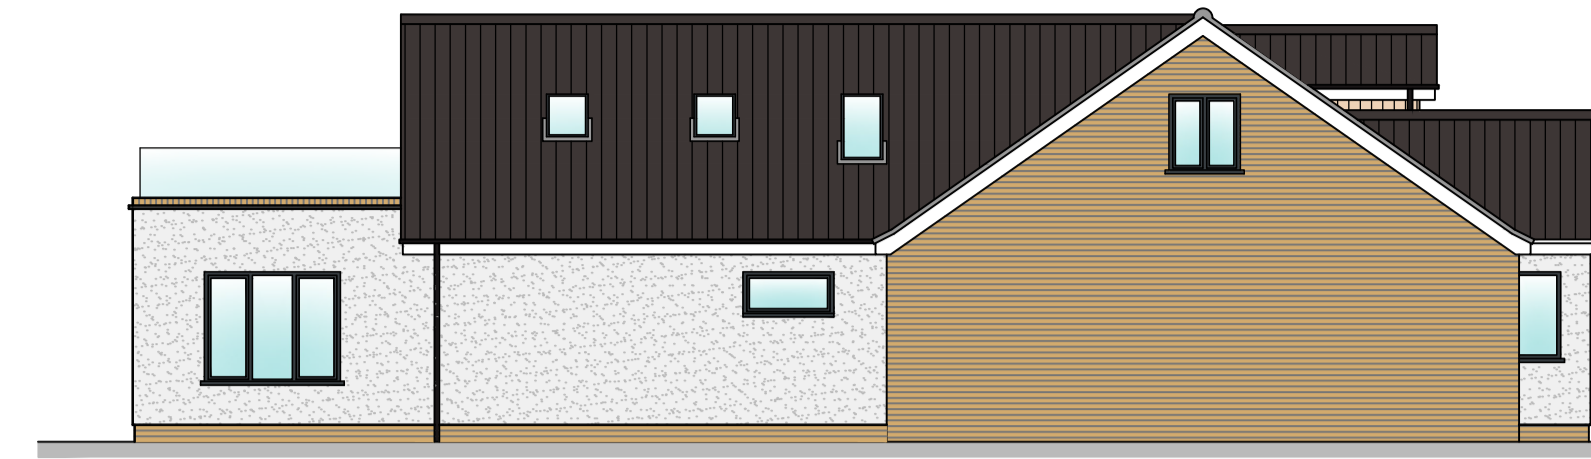


SIDE ELEVATION 1:100

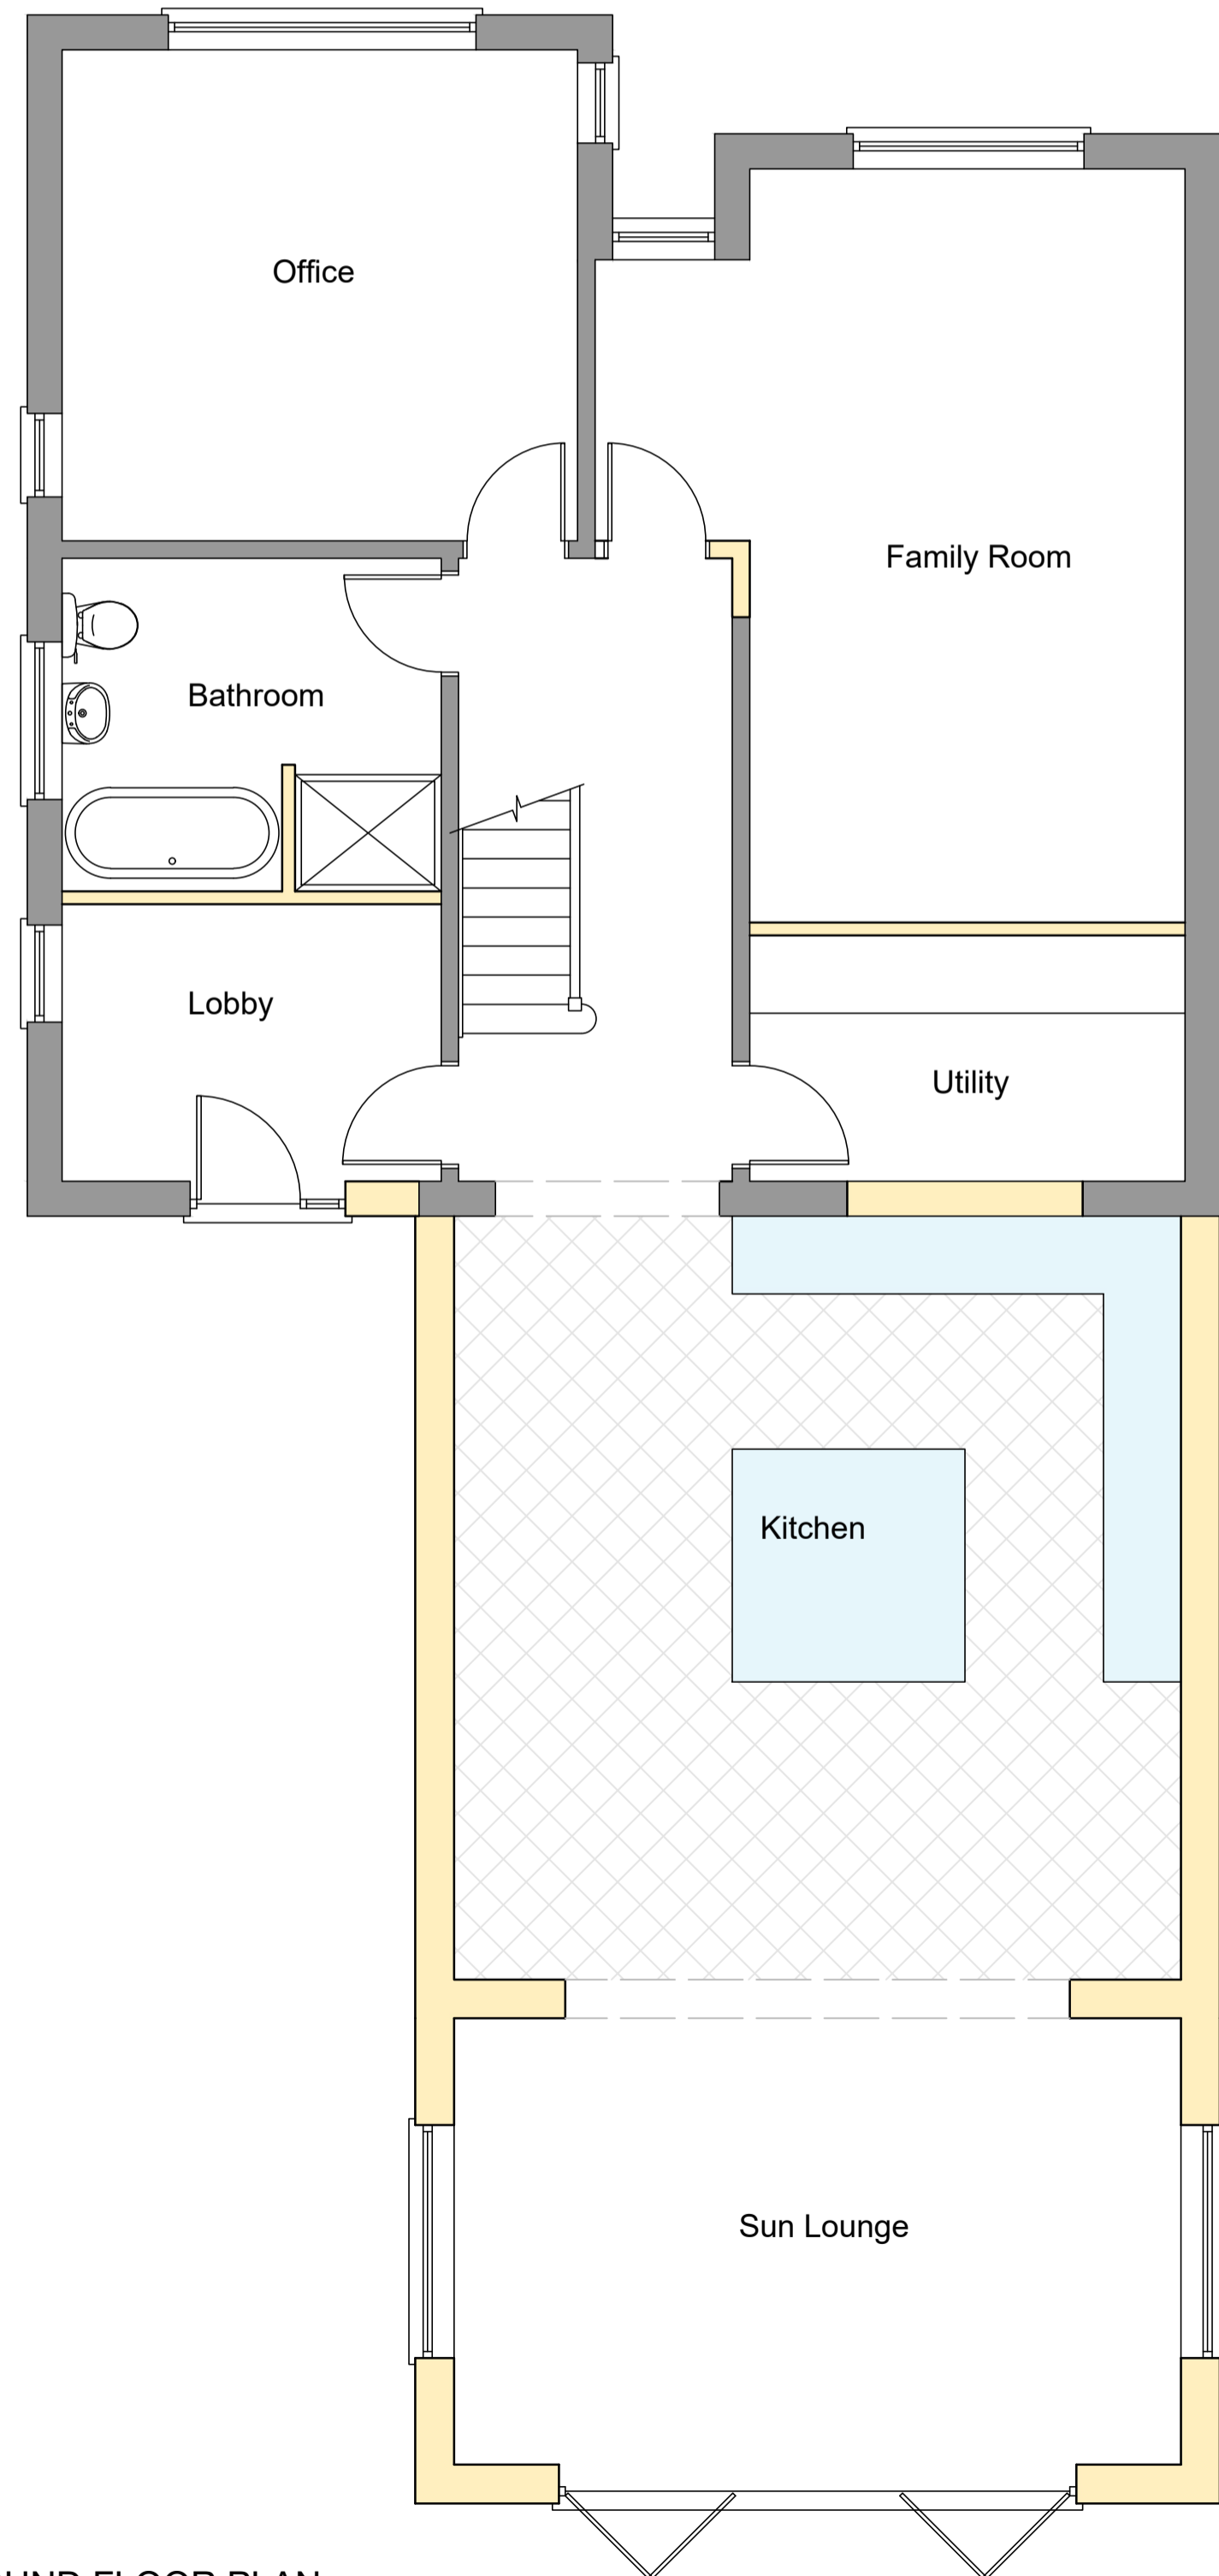


GROUND FLOOR PLAN 1:50

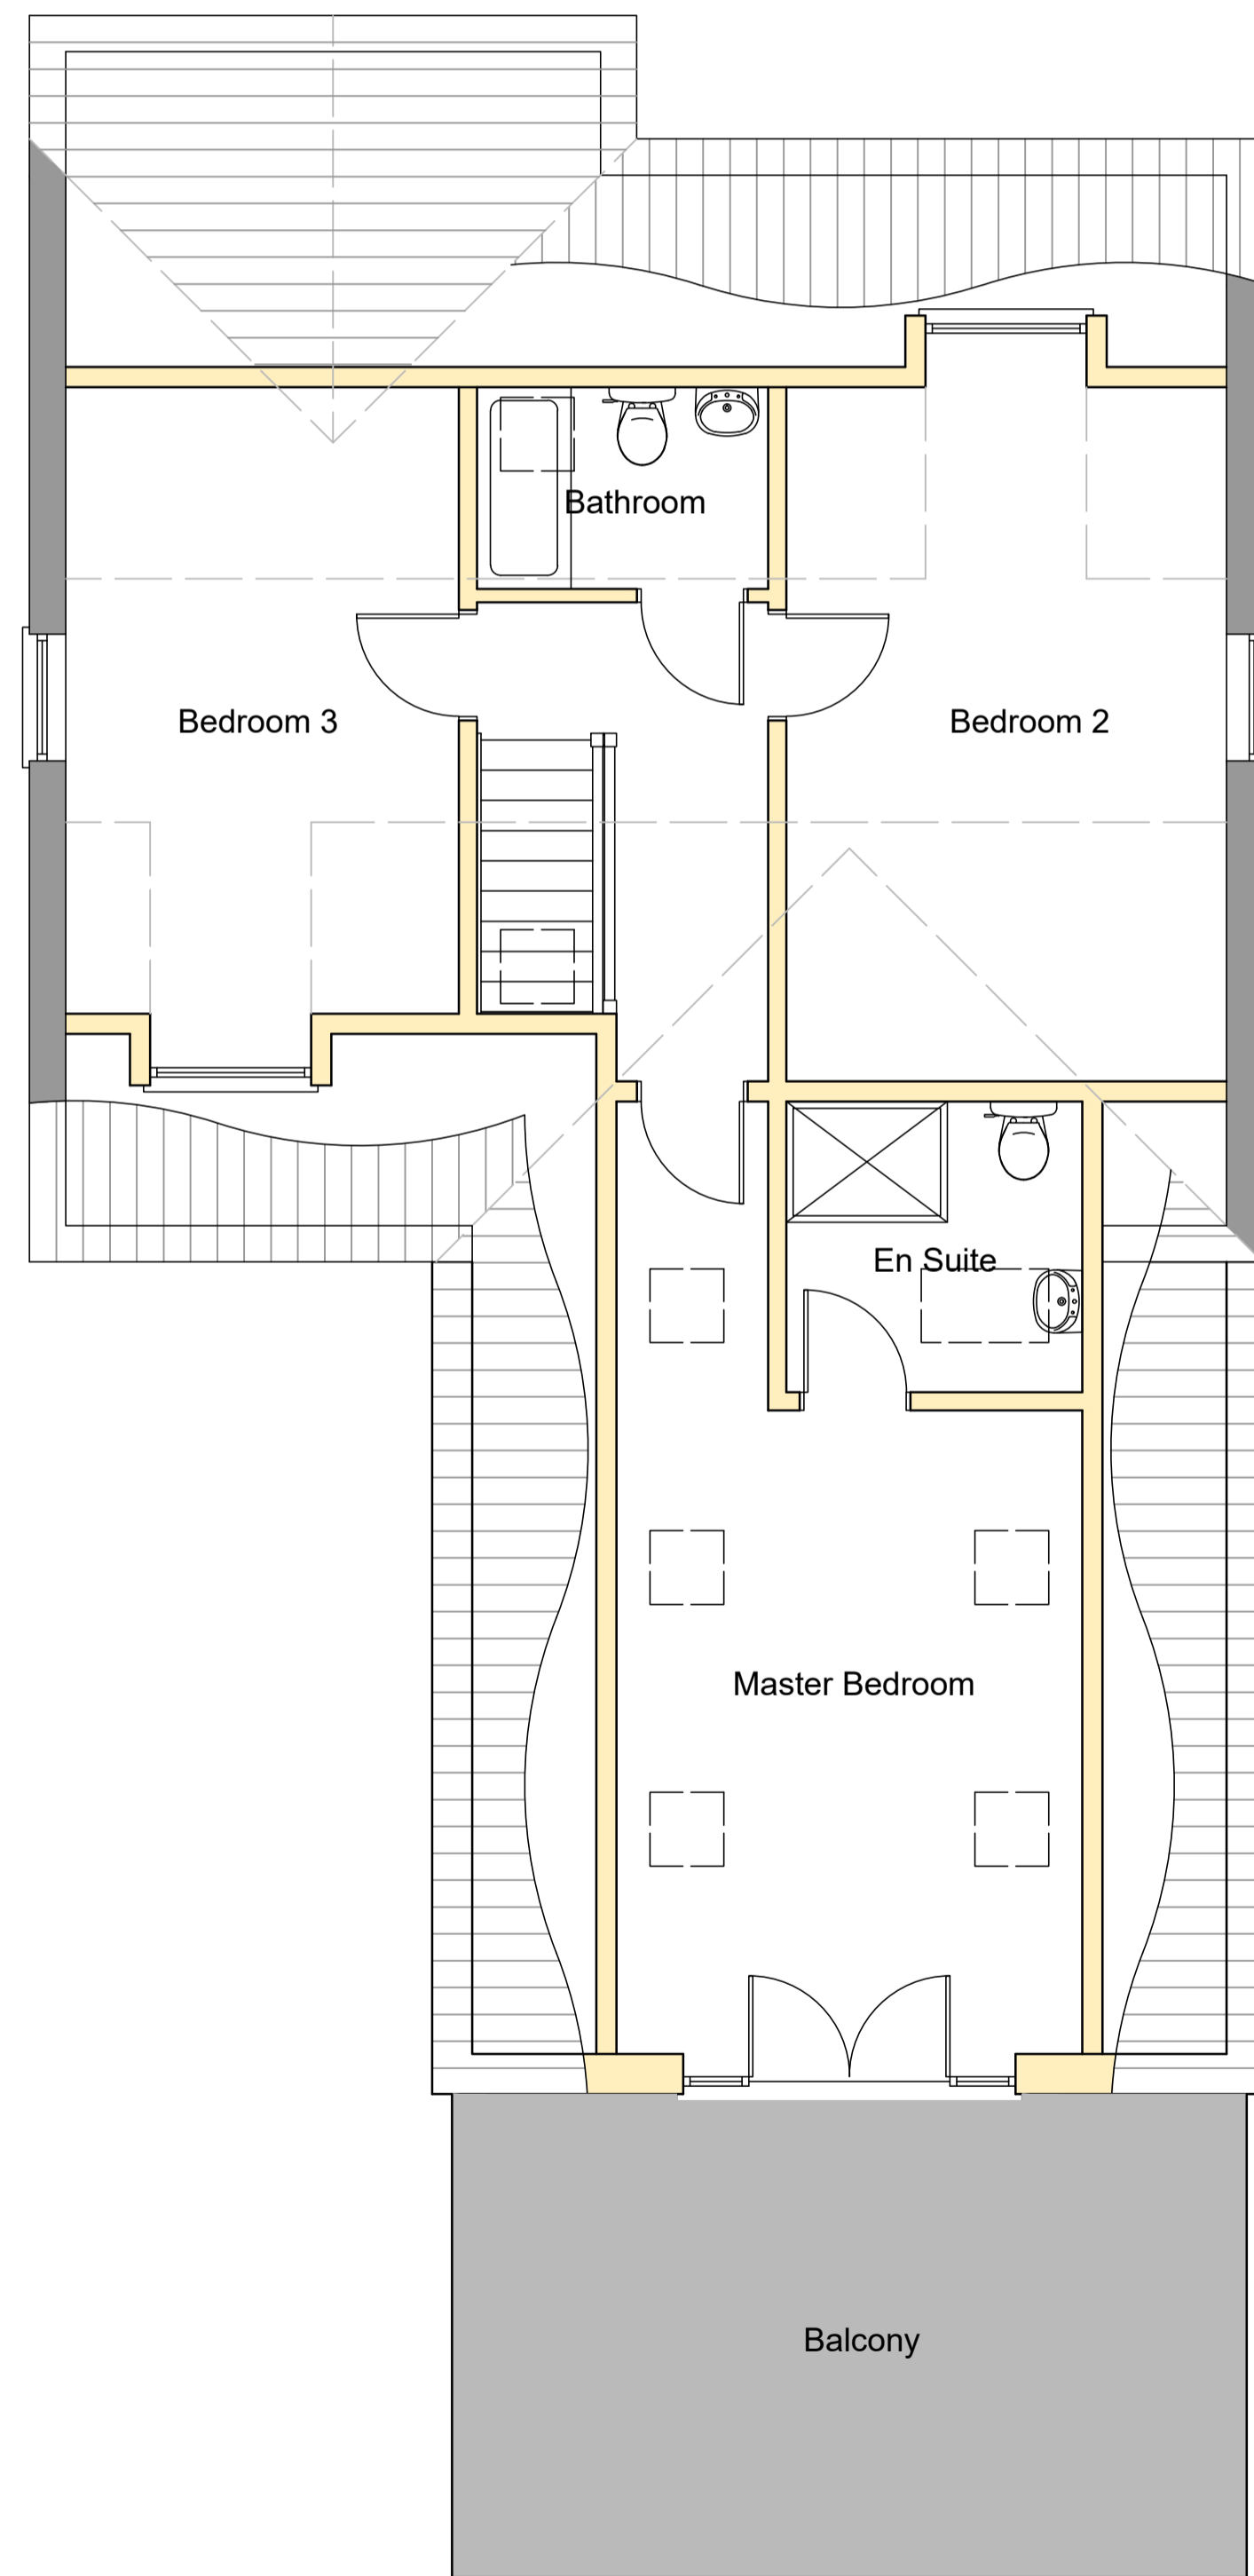


FIRST FLOOR PLAN 1:50

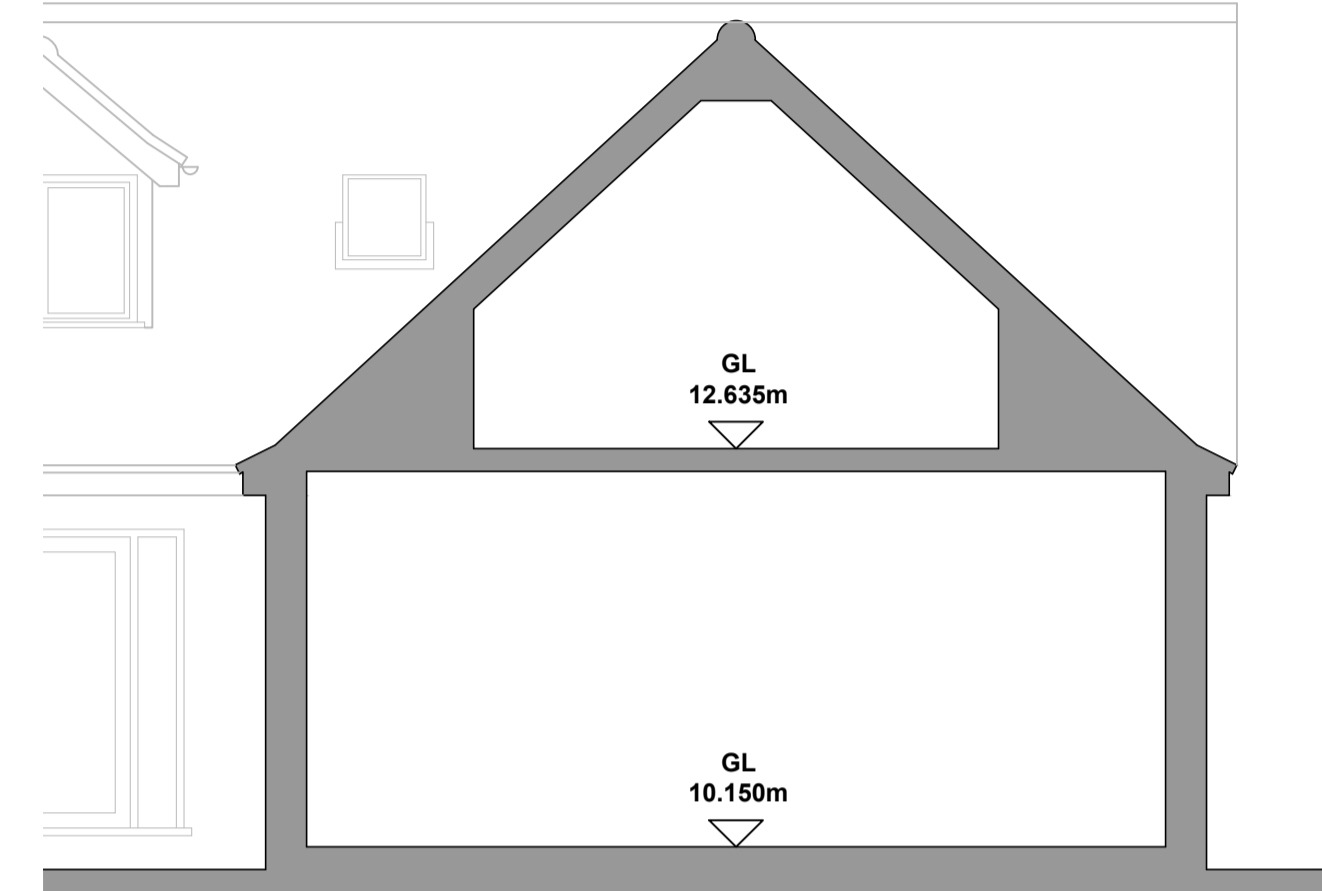


PROPOSED SECTION 1:50

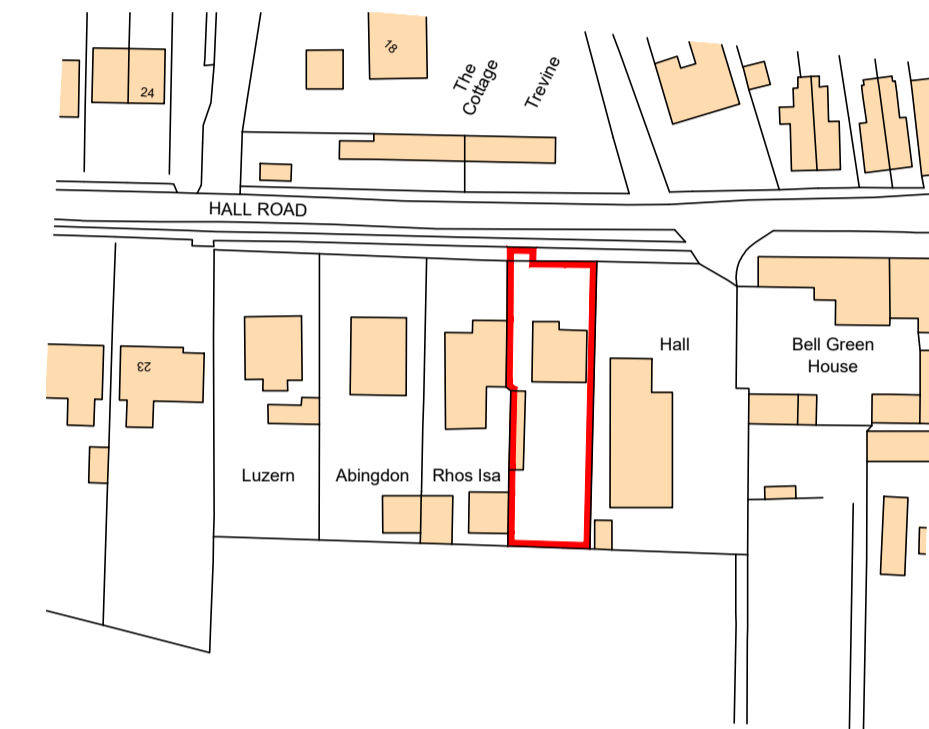

LOCATION PLAN 1:1250

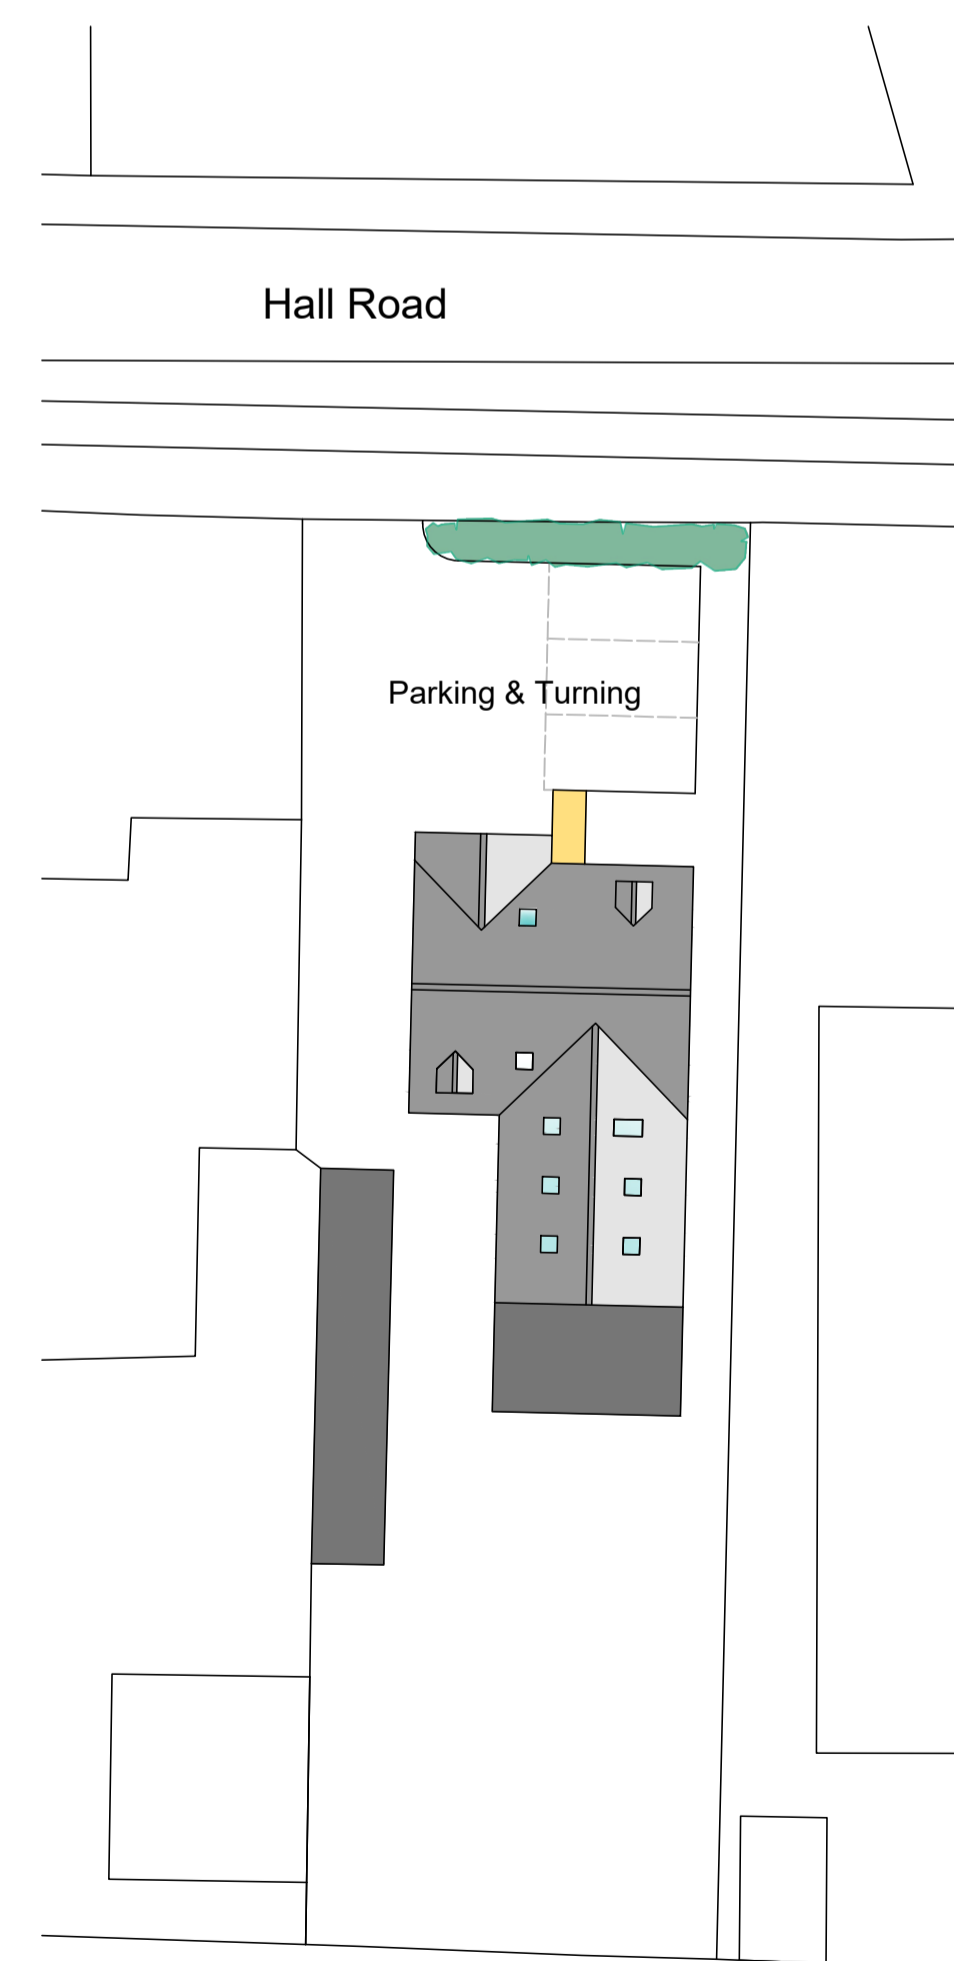

PROPOSED SITE PLAN 1:250

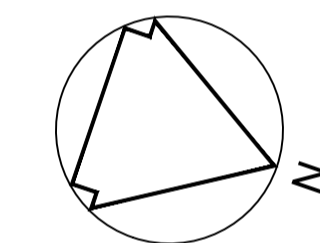

SITE LEVELS TO REMAIN UNCHANGED
FFL OF EXTENSION TO MATCH EXISTING DWELLING


Hereward Services
 info@herewardservices.co.uk
 Hereward House
 Mill Road
 Emneth
 Wisbech
 Cambs
 PE14 8AE
 07756681637

INSPIRE
ARCHITECTURAL

WOODGATE HOUSE, HOLLYCROFT ROAD, EMNETH
01945 351442
inspirearchitectural@gmail.com

PROJECT
Proposed Extension to
Rosebank, Hall Road
Walpole Highway

DRAWING TITLE
Proposed Plans, Elevations
Site and Location Plans

SCALE AS SHOWN AT A1

DATE NOV 2021

DRAWN STB

DRAWING NO
238 - 03A