




FRONT ELEVATION 1:50




SIDE ELEVATION 1:100




REAR ELEVATION 1:100

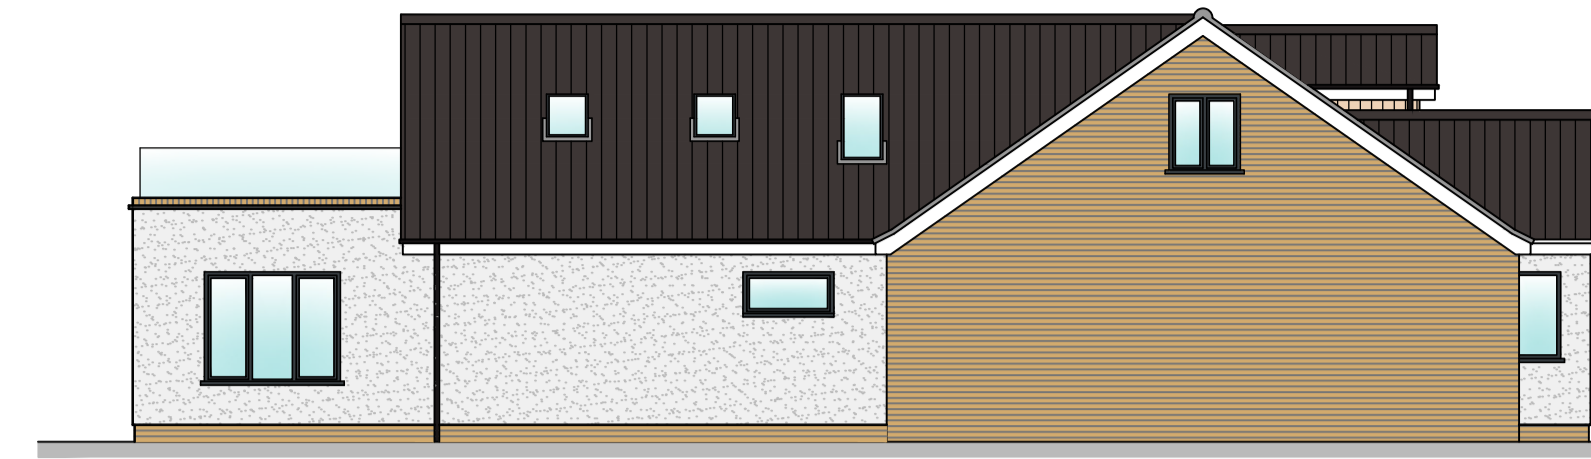


SIDE ELEVATION 1:100

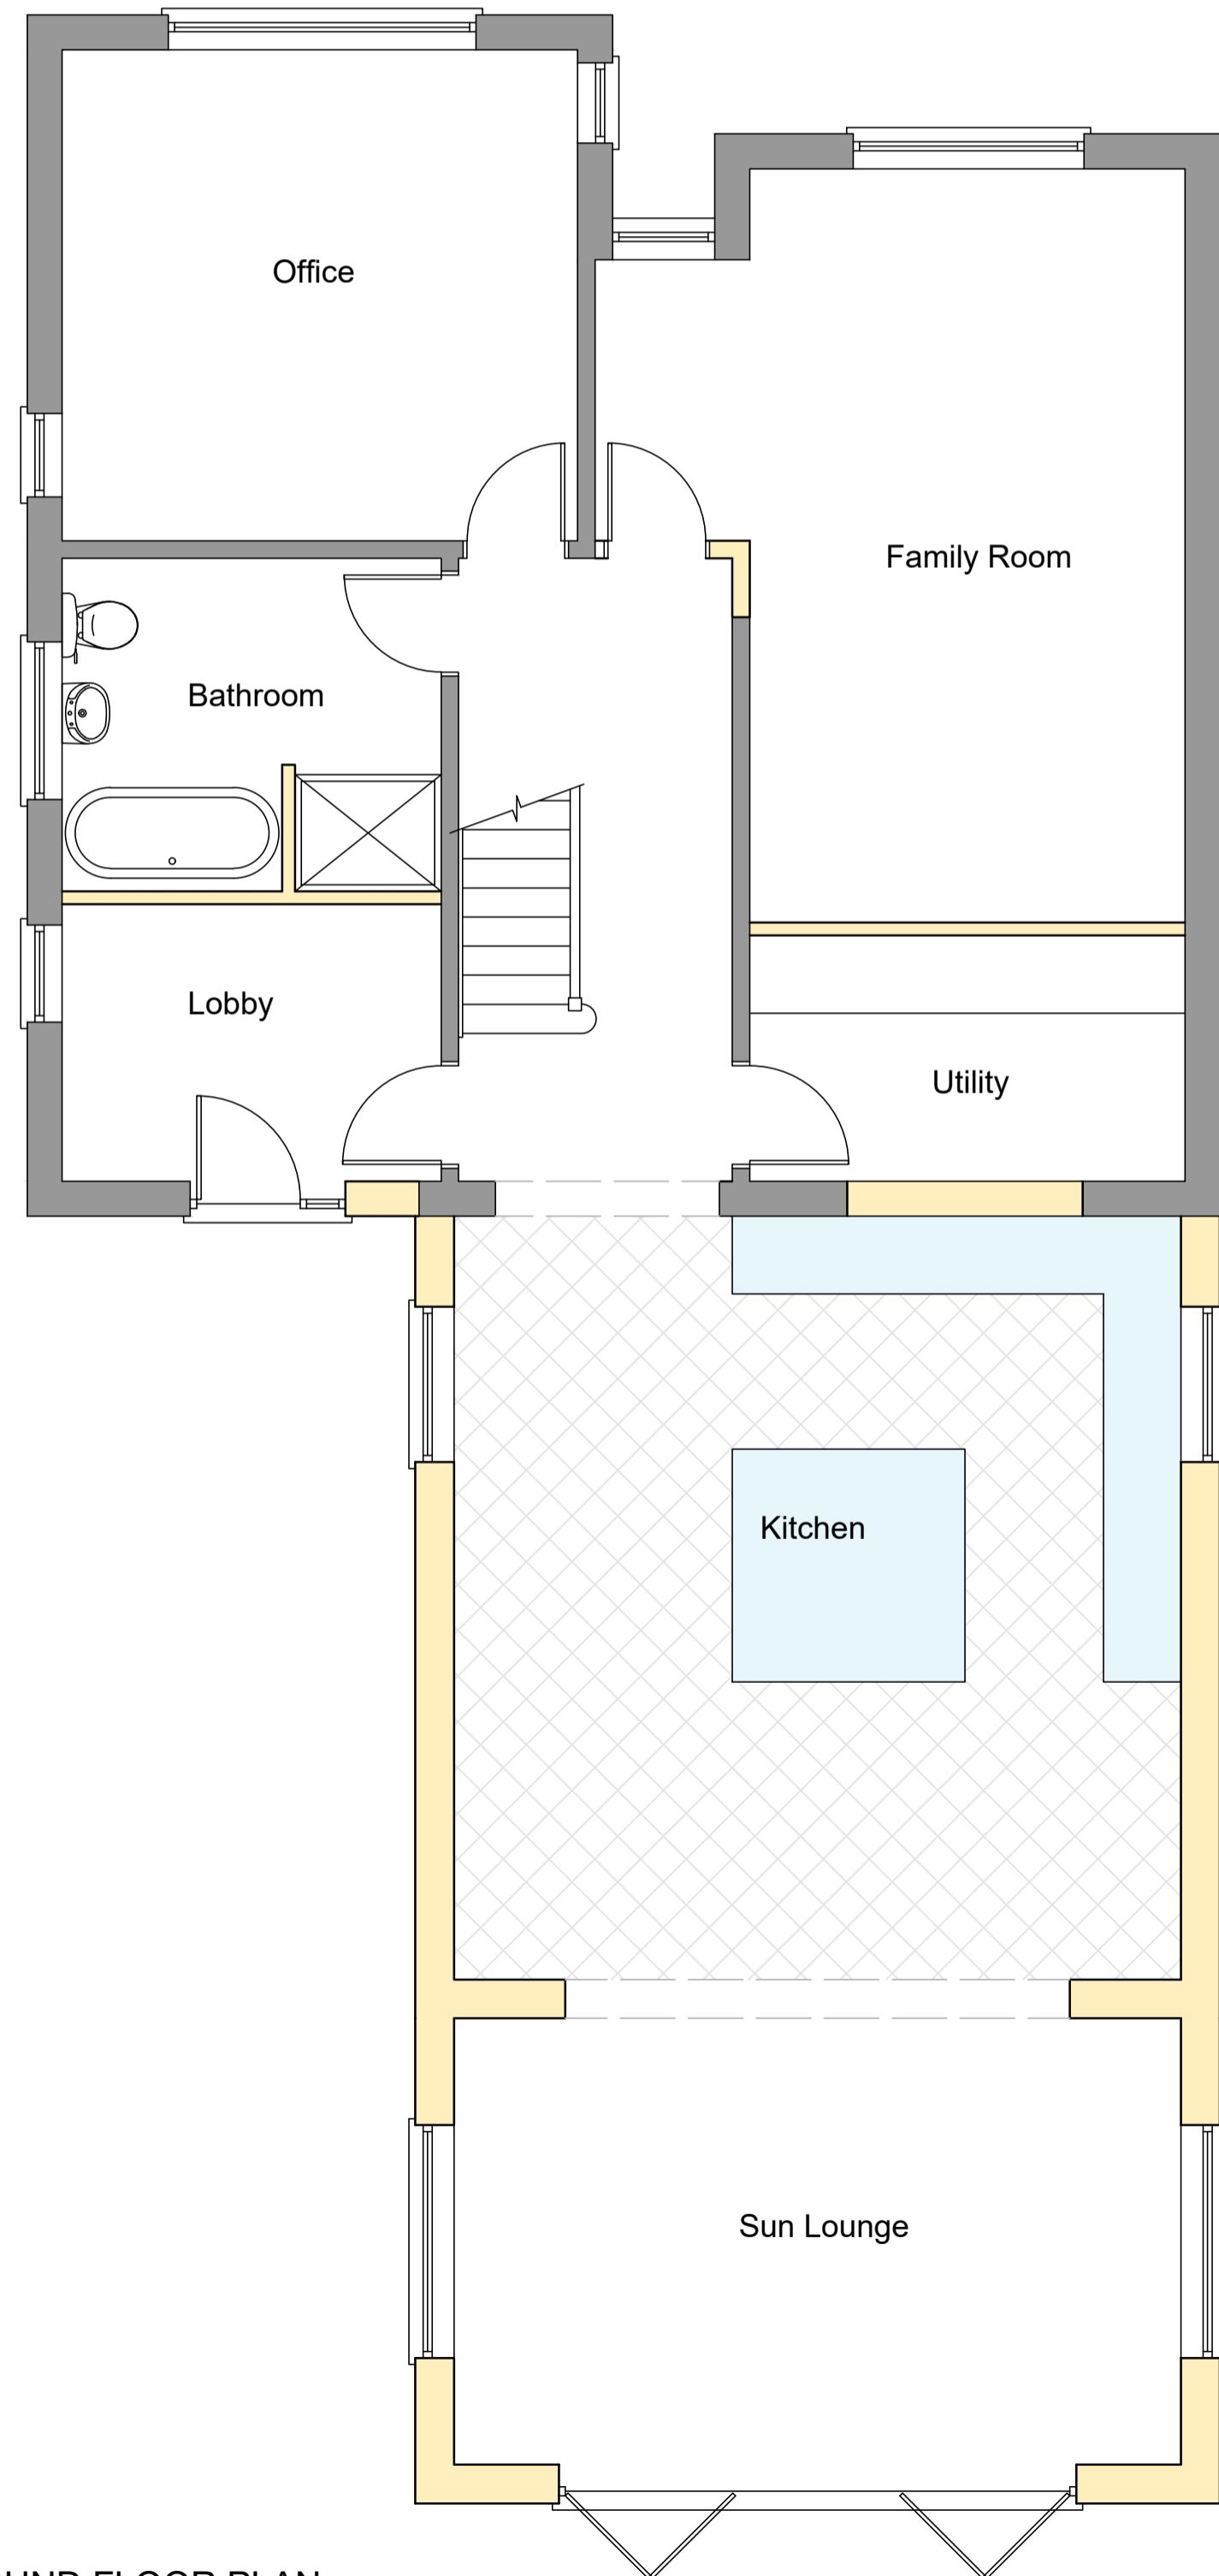


GROUND FLOOR PLAN 1:50

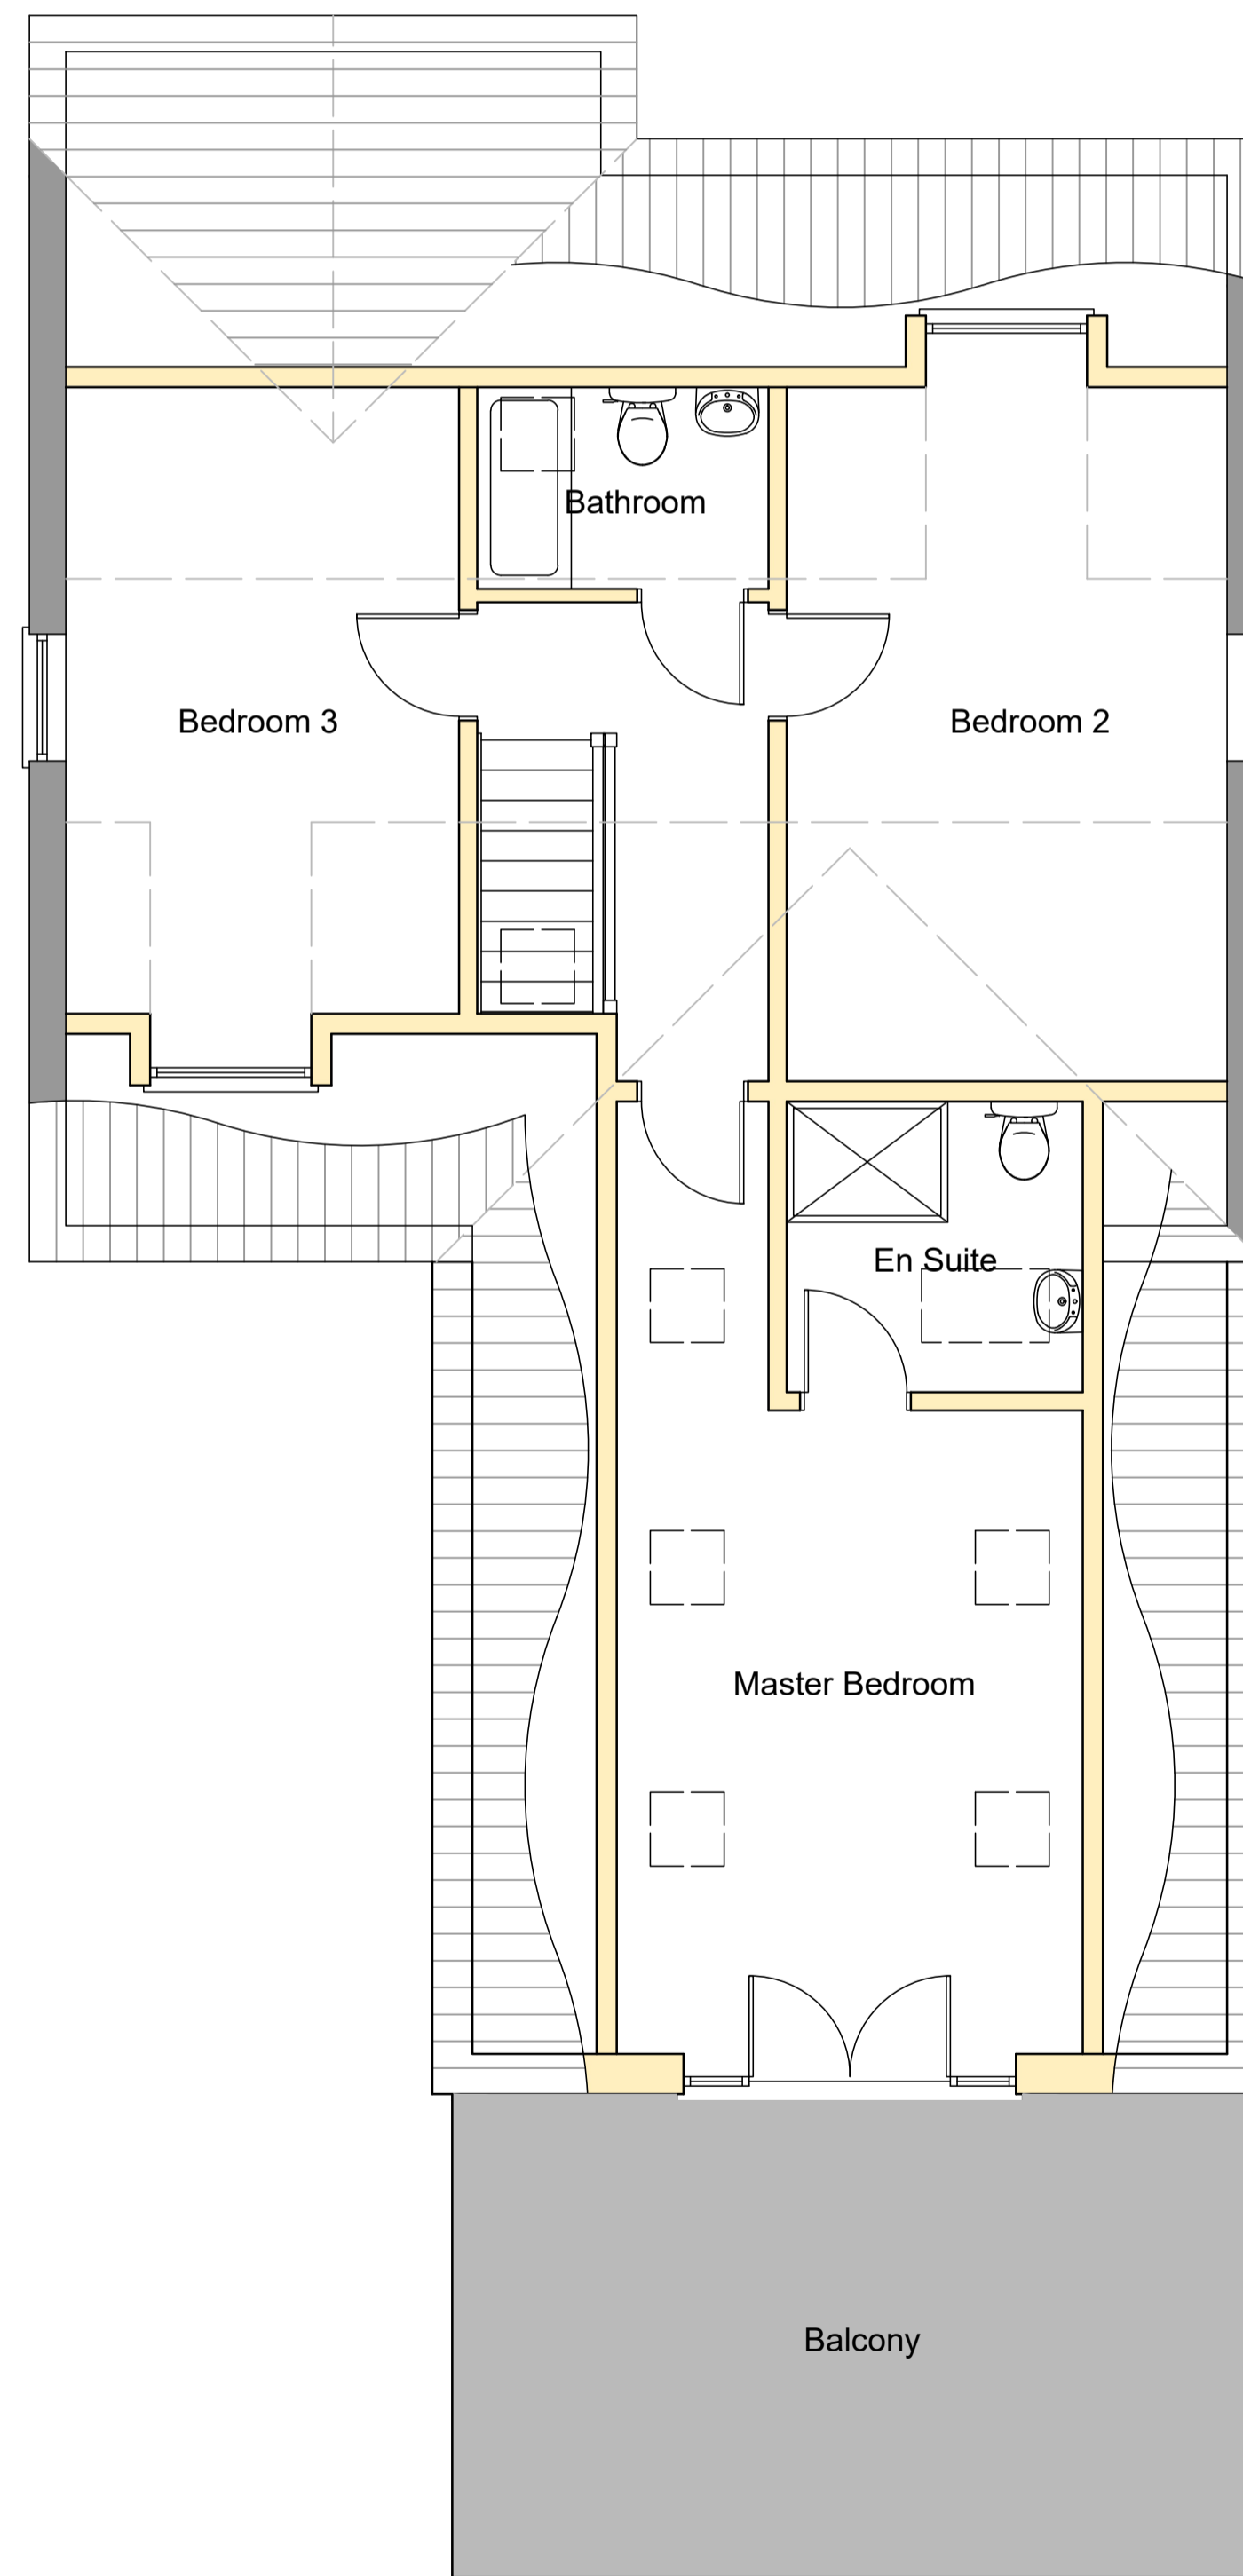


FIRST FLOOR PLAN 1:50

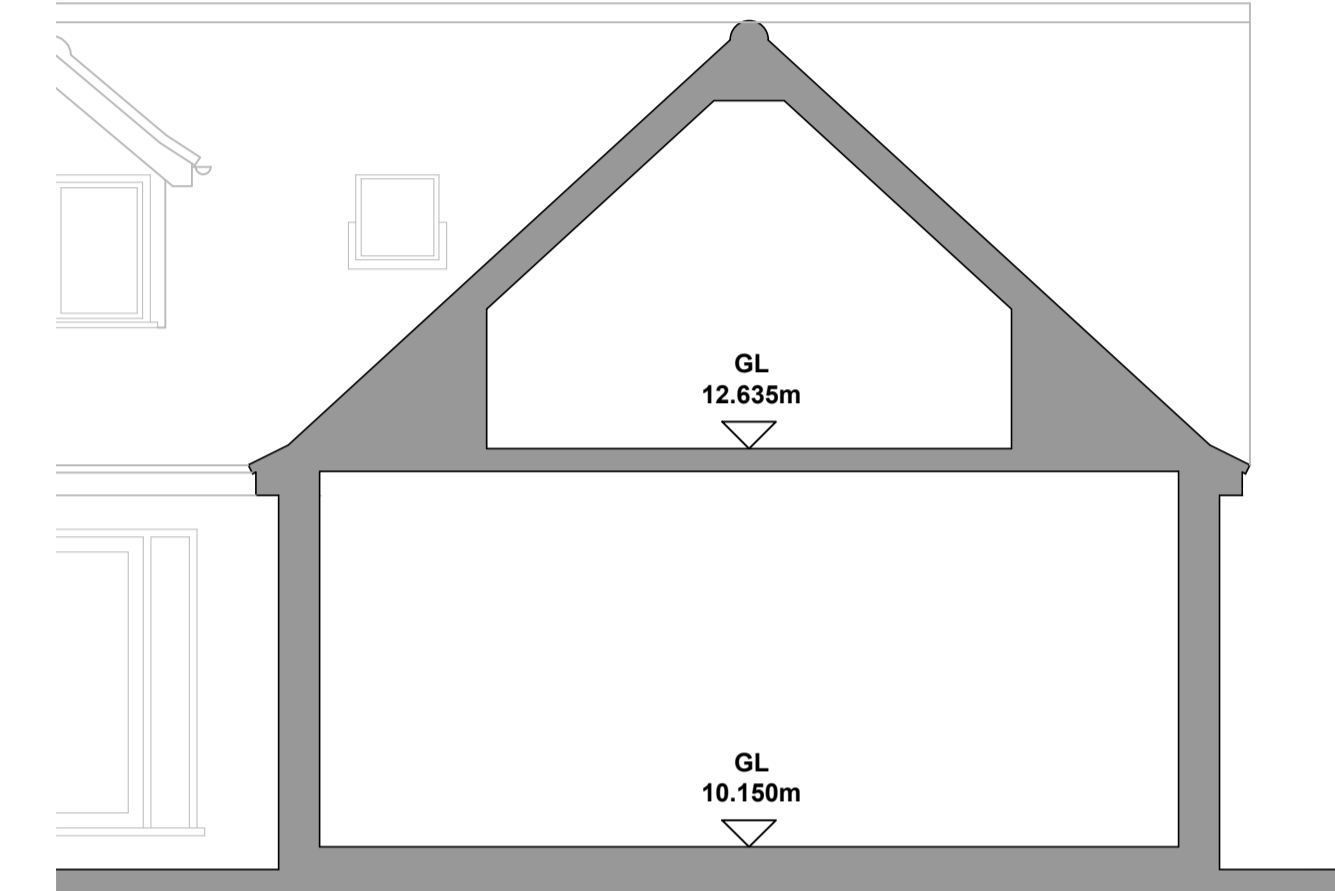


PROPOSED SECTION 1:50

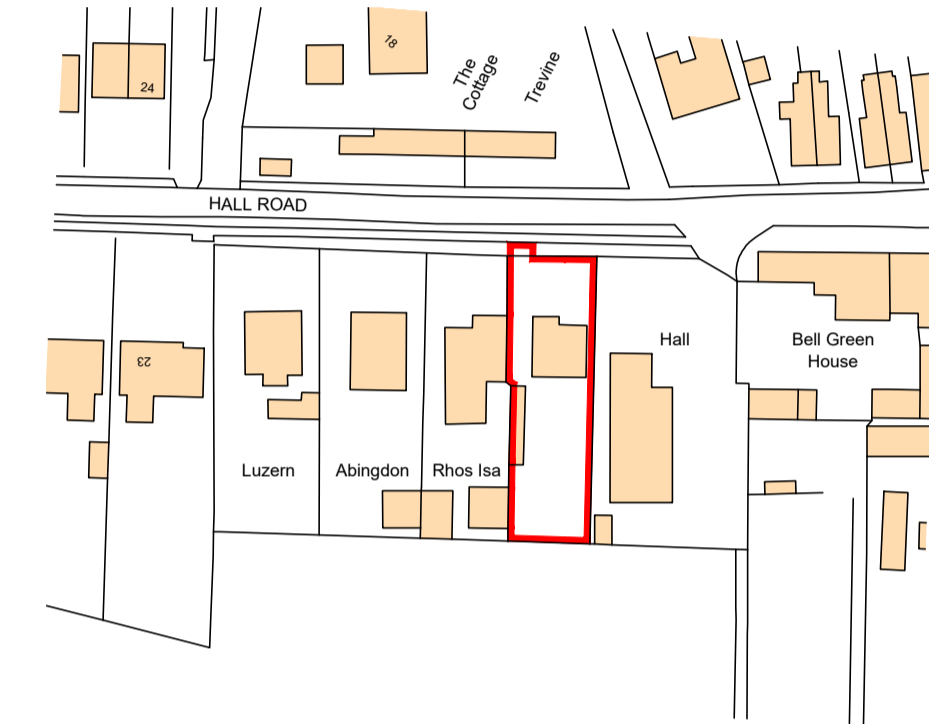

LOCATION PLAN 1:1250

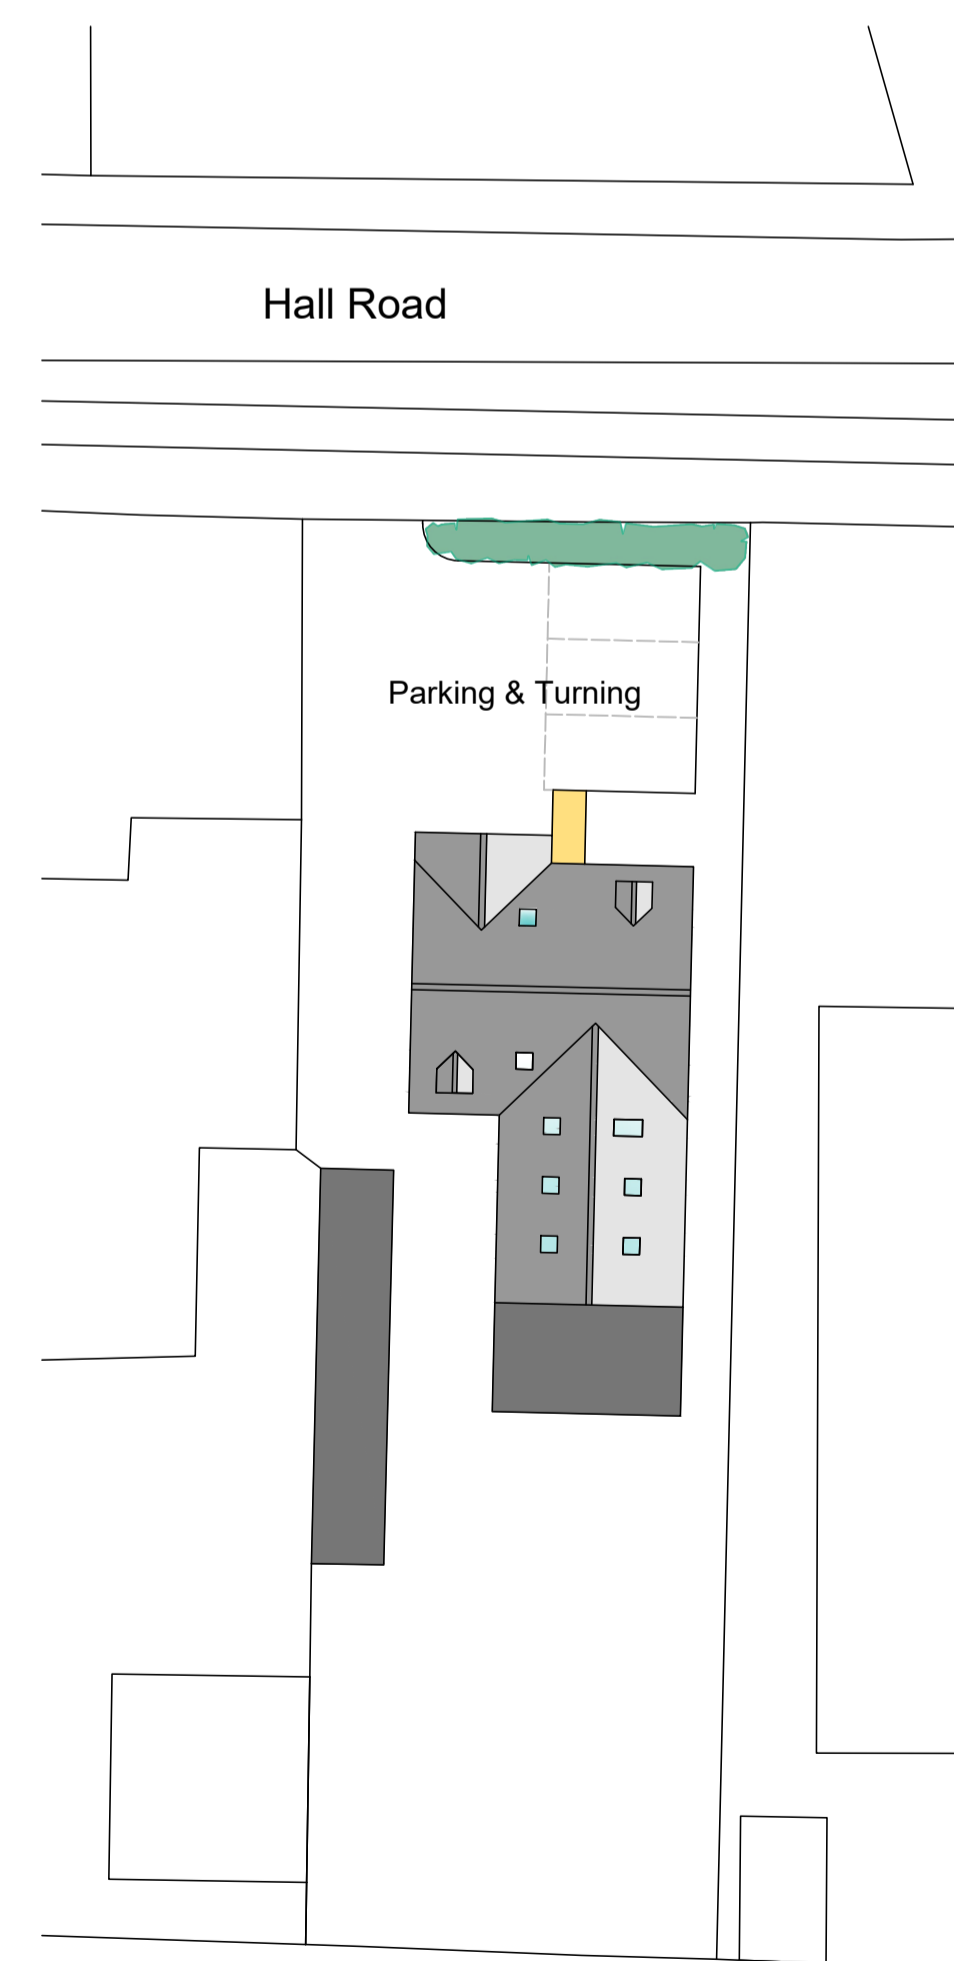

PROPOSED SITE PLAN 1:250

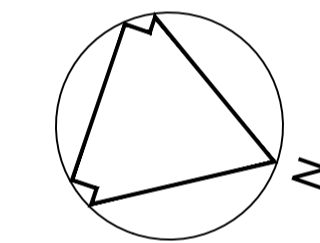

SITE LEVELS TO REMAIN UNCHANGED  
FFL OF EXTENSION TO MATCH EXISTING DWELLING



Hereward House  
Mill Road  
Emneth  
Wisbech  
Cambs  
PE14 8AE  
07756681637  
info@herewardservices.co.uk

**INSPIRE**  
ARCHITECTURAL

WOODGATE HOUSE, HOLLYCROFT ROAD, EMNETH  
01945 351442  
inspirearchitectural@gmail.com

PROJECT  
Proposed Extension to  
Rosebank, Hall Road  
Walpole Highway

DRAWING TITLE  
Proposed Plans, Elevations  
Site and Location Plans

SCALE AS SHOWN AT A1

DATE NOV 2021

DRAWN STB

DRAWING NO  
238 - 03 B