


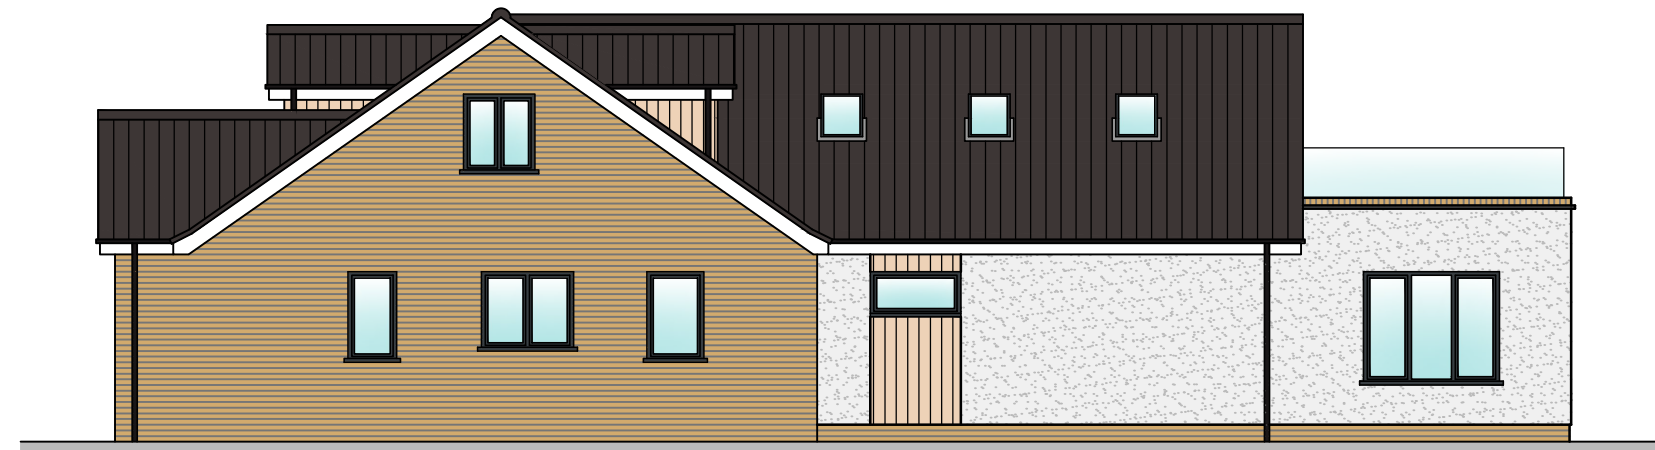

FRONT ELEVATION 1:50




SIDE ELEVATION 1:100




REAR ELEVATION 1:100




SIDE ELEVATION 1:100

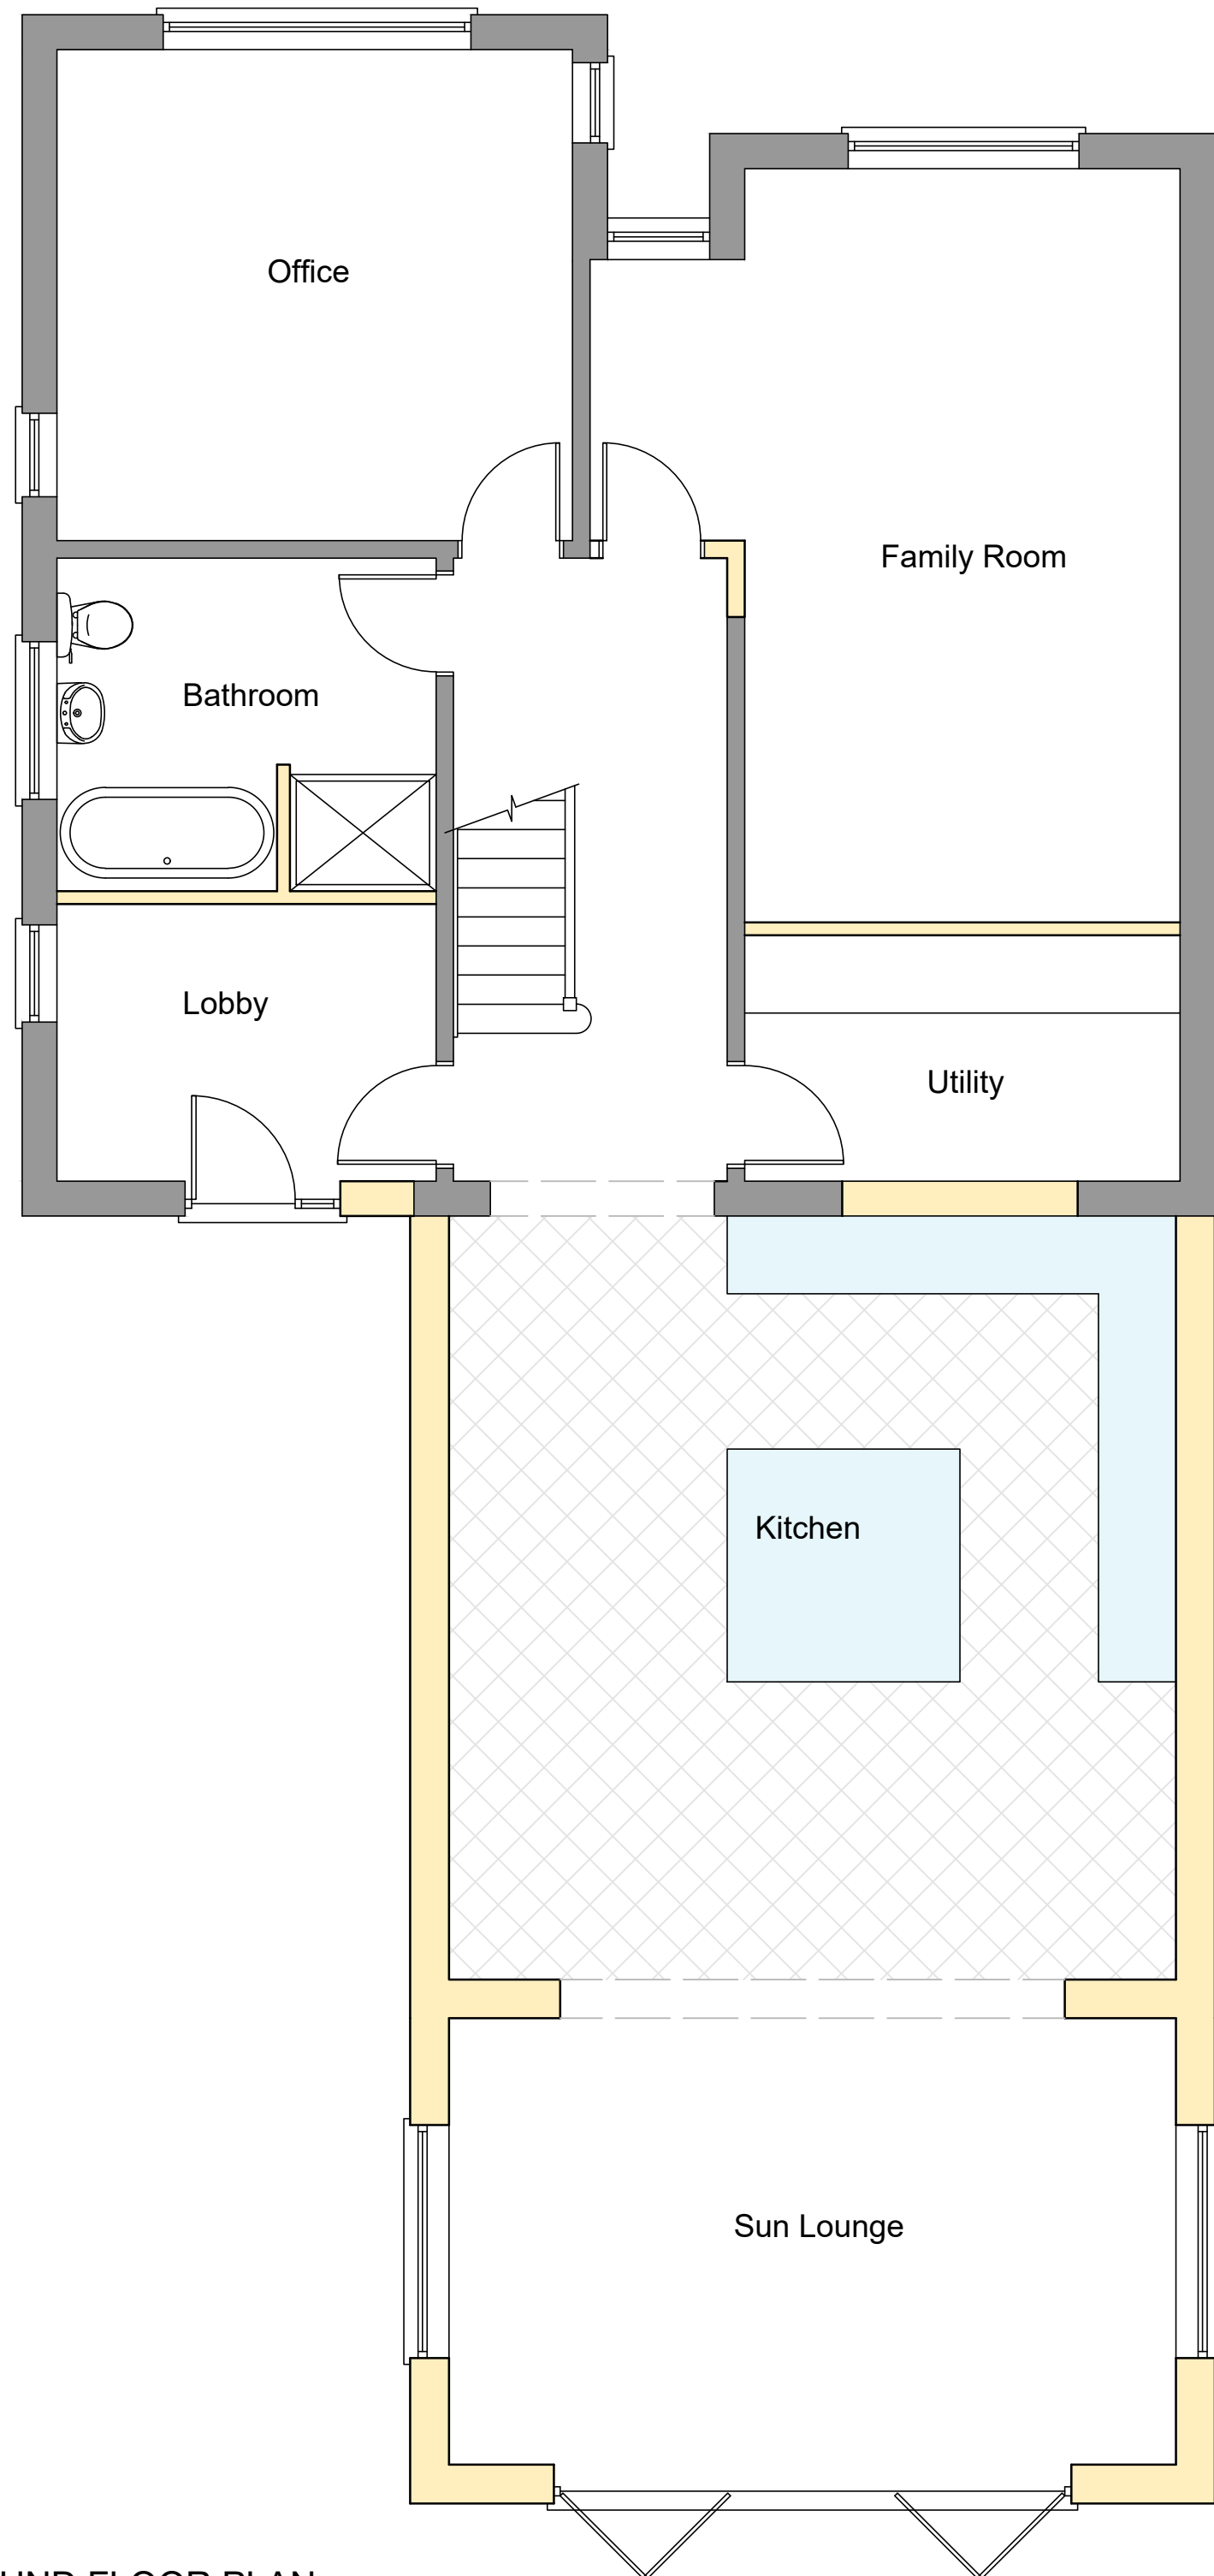


GROUND FLOOR PLAN 1:50

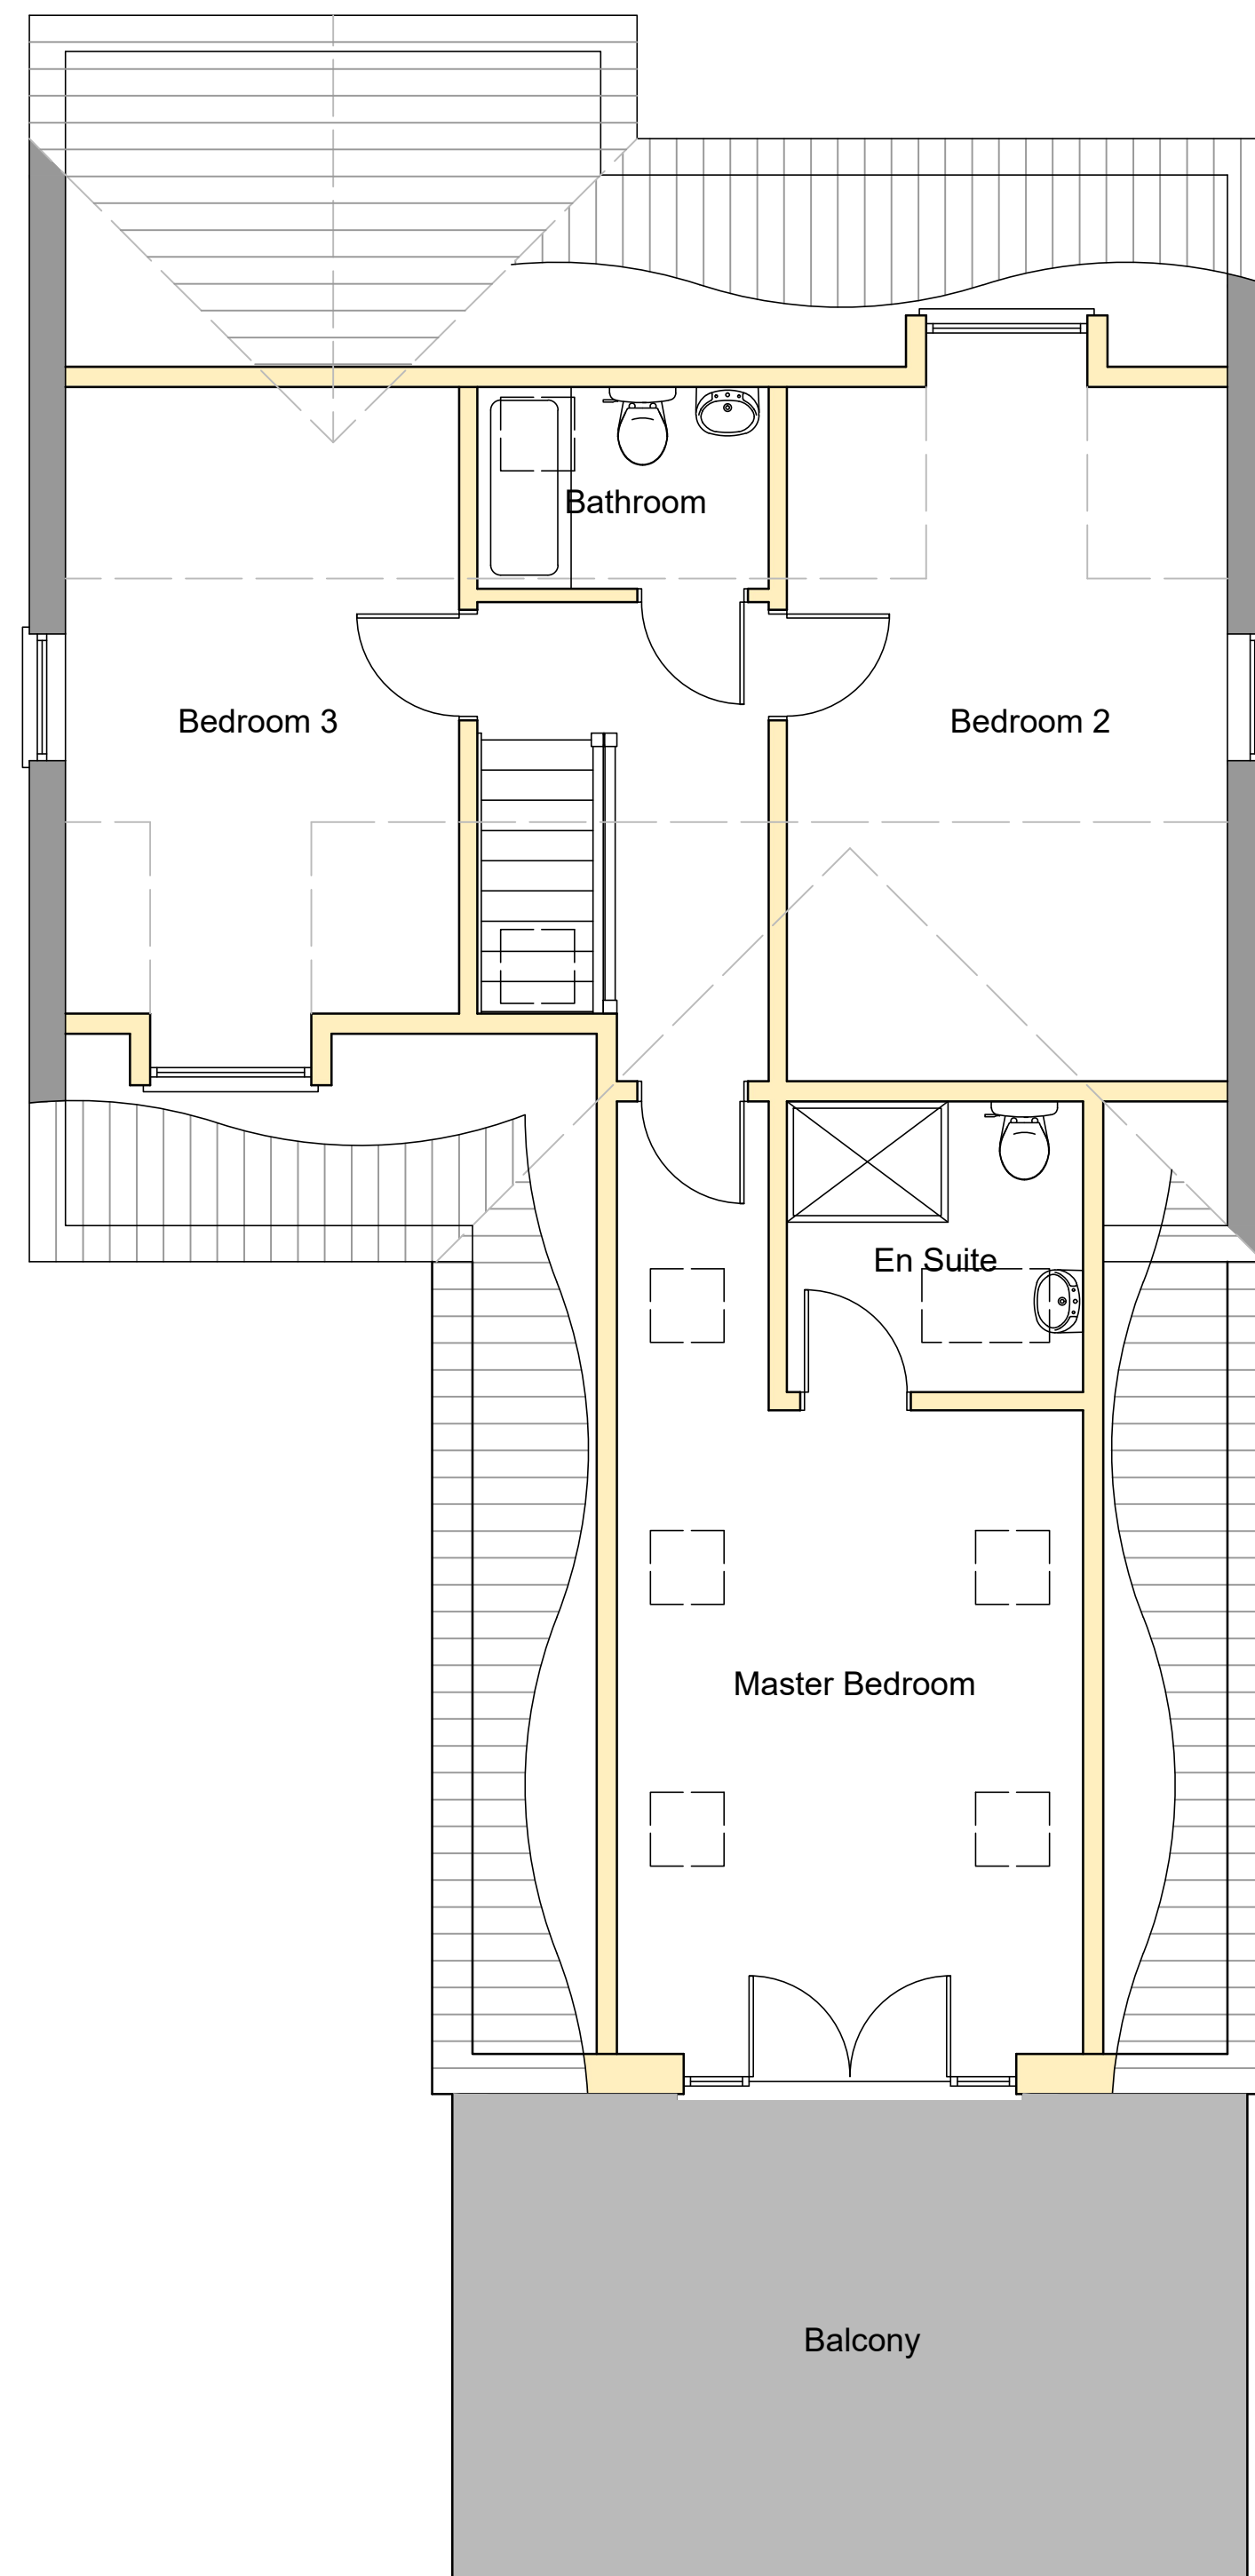

FIRST FLOOR PLAN 1:50

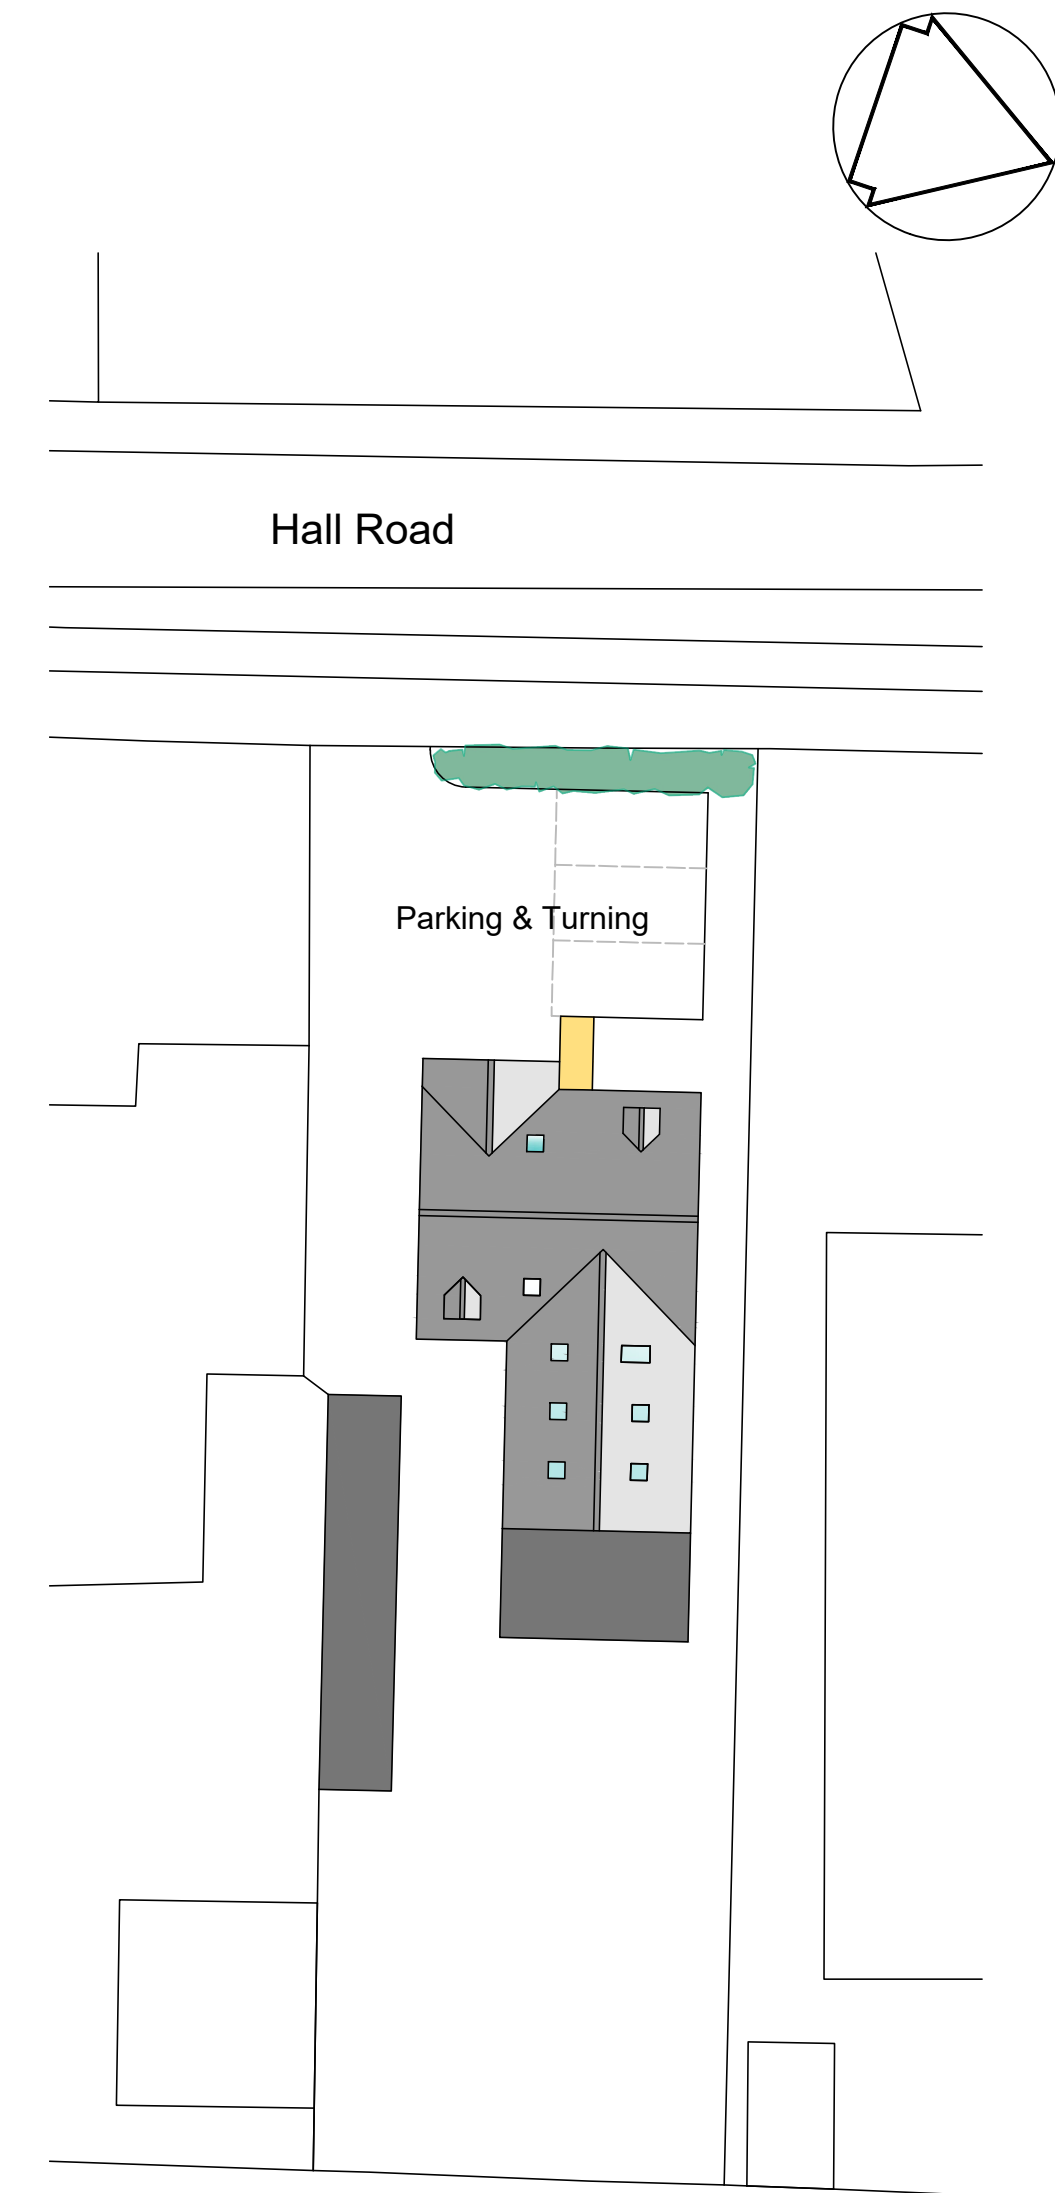

PROPOSED SITE PLAN 1:250

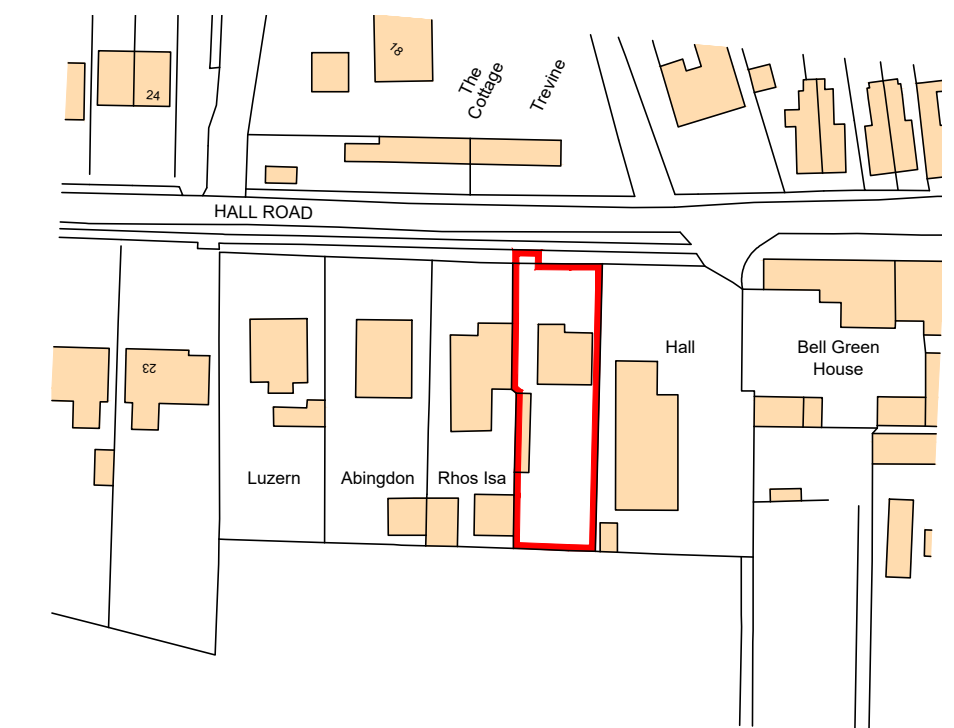

LOCATION PLAN 1:1250

SITE LEVELS TO
REMAIN UNCHANGED
FFL OF EXTENSION TO
MATCH EXISTING
DWELLING



Hereward House
Mill Road
Emneth
Wisbech
Cambs
PE14 8AE
07756681637
info@herewardservices.co.uk

INSPIRE
ARCHITECTURAL

WOODGATE HOUSE, HOLLYCROFT ROAD, EMNETH
01945 351442
inspirearchitectural@gmail.com

PROJECT
Proposed Extension to
Rosebank, Hall Road
Walpole Highway

DRAWING TITLE
Proposed Plans, Elevations
Site and Location Plans

SCALE AS SHOWN AT A1

DATE NOV 2021

DRAWN STB

DRAWING NO
238 - 03