


EAST ELEVATION 1:50

EXISTING DORMER

NEW DORMERS


ADDITIONAL ROOF EDGE RAFTER

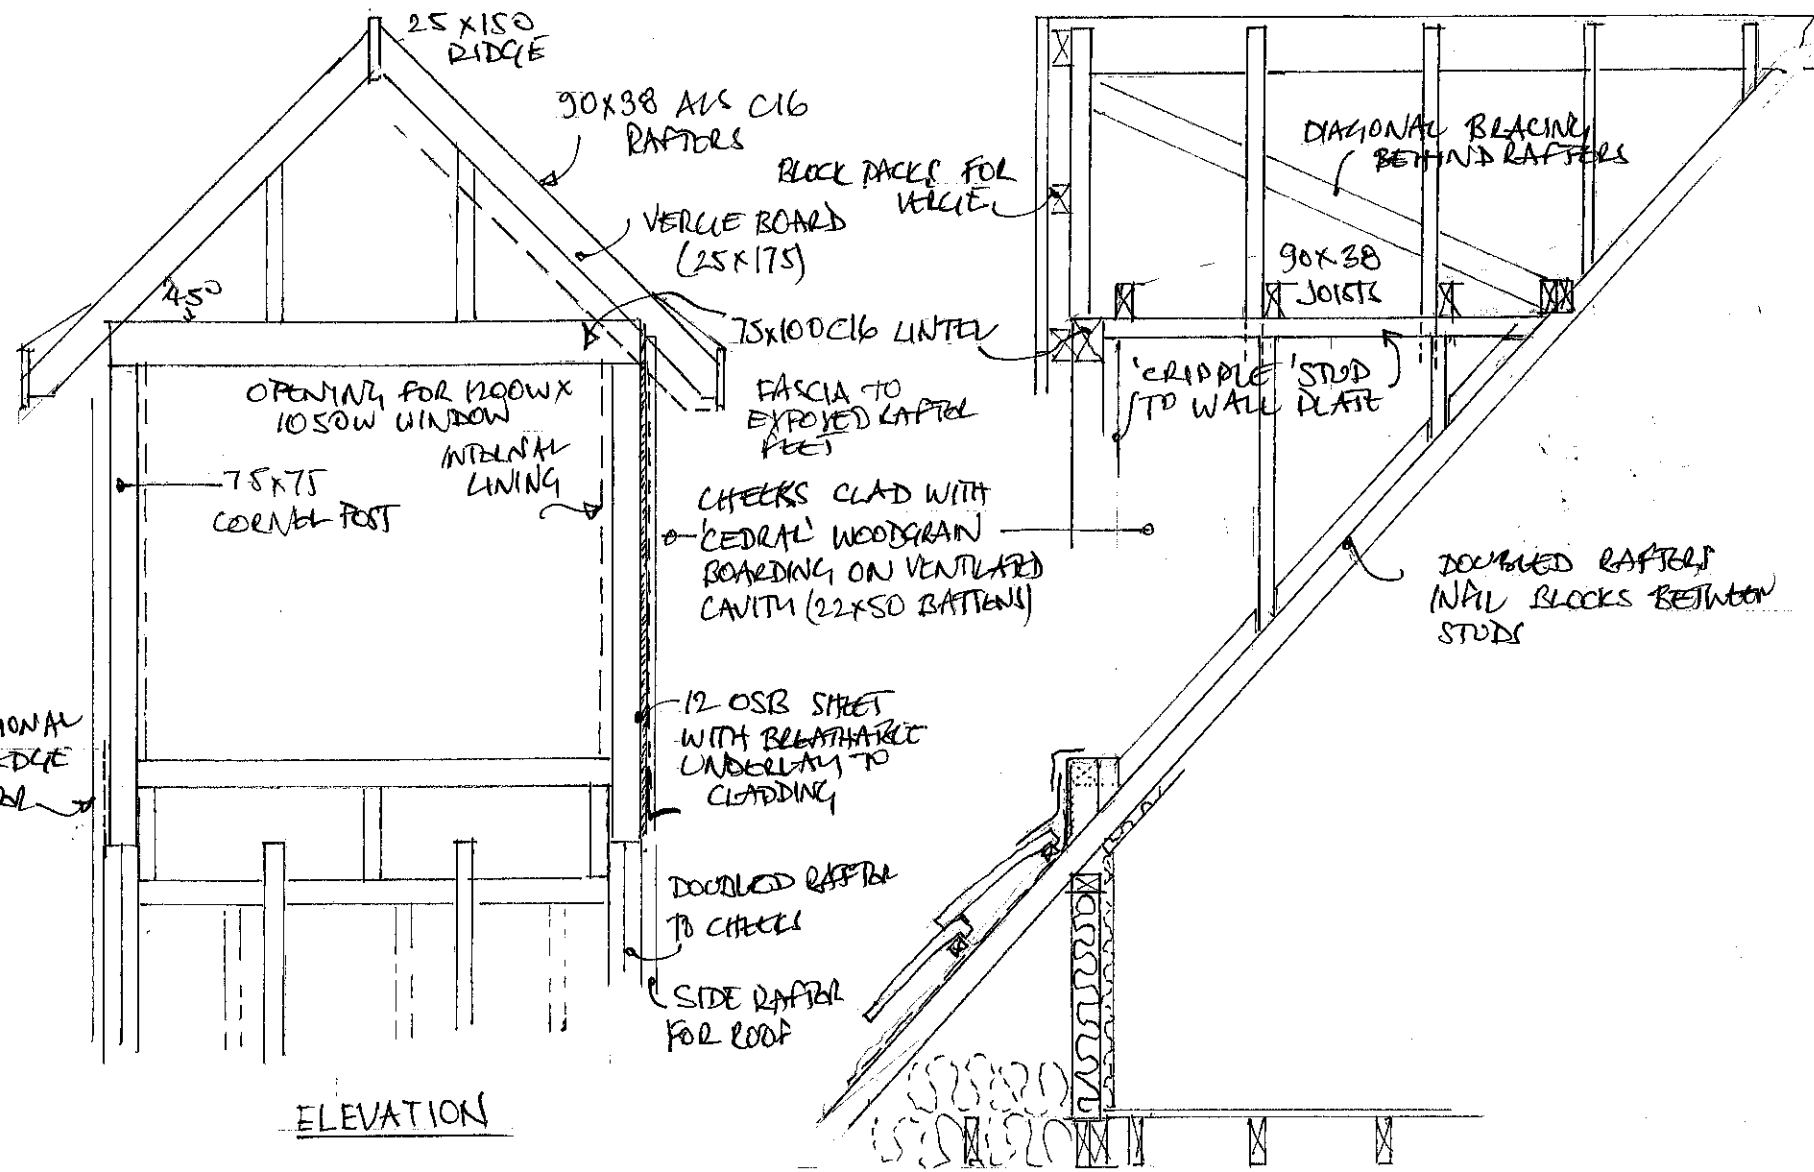

ELEVATION

DORMER DETAILS 1:20

ADDITIONAL DOUBLED JOISTS TO STOP INFLU BELOW DORMER SECTION

PROJECT	Alterations at High cottages ,12 St Andrews Lane Congham Norfolk PE32 1DS	
CLIENT	Messrs P & D Clifton Brown	
DRAWING	East (side) elevation as proposed; dormer details	
Drawing No.	1525.07	Date: November 2021
Scale	1:50 and 1:20	at A3 size
Note: this drawing must be read together with any specification and measurements shall be taken from site or as stated. Scaled measurements are indicative only.		
This drawing is copyright © Allgood & Davey		
ALLGOOD & DAVEY	tel 01603 861961	
Chartered Surveyors	info@a-davey.com	
Designers and property consultants	3 Close Norwich NR1 4DH	