


HOWSON SURVEYING & DESIGN LIMITED
 Architectural and Surveying Consultants
 33, Hutton Court, Lubbock Road, Chislehurst, Kent, BR7 5JQ
 Tel: 0208-289-1614 Mob: 07956-818-947
 e-mail: jhmh1001@gmail.com

Scale **1:50 @ A3**
 Drawn By **JM**
 Date **SEPT. 2021**

Drawing No. **22/HD/02**

PROJECT TITLE
 DEMOLITION OF EXISTING SIDE
 EXTENSION AND ERECTION OF
 LARGER SINGLE STOREY SIDE
 EXTENSION.
 AT
 22, HARMAN DRIVE
 SIDCUP
 DA15 8LY

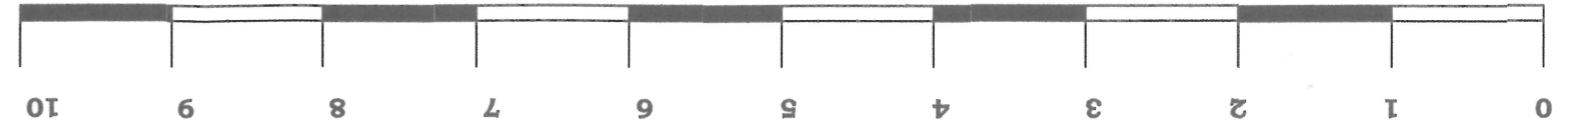

PROPOSED GROUND FLOOR PLAN

