


PROPOSED ROOF PLAN

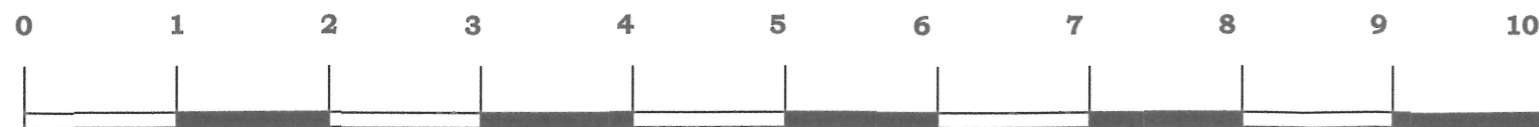

SCALE BAR 1:50 METRIC

PROJECT TITLE

DEMOLITION OF EXISTING SIDE
EXTENSION AND ERECTION OF
LARGER SINGLE STOREY SIDE
EXTENSION.

AT

22, HARMAN DRIVE
SIDCUP
DA15 8LY

HOWSON SURVEYING & DESIGN LIMITED

Architectural and Surveying Consultants
33, Hatton Court, Lubbock Road, Chislehurst, Kent. BR7 5JQ
Tel: 0208-289-1614 Mob: 07956-818-947
e-mail: jiminto01@gmail.com

Scale **1:50 @ A3**

Drawn By **JM**

Date **September 2021**

Drawing No.

22/HD/04