


Date September 2021	Drawn JM
	By JM
Scale 1:50 @ A3	Drawing No. 22/HD/01

HOWSON SURVEYING & DESIGN LIMITED
 Architectural and Surveying Consultants
 33, Hatton Court, Lubbock Road, Chislehurst, Kent, BR7 5JQ
 Tel: 0208-289-1614 Mob: 07956-818-947
 e-mail: jhmm1001@gmail.com

PROJECT TITLE
 DEMOLITION OF EXISTING SIDE
 EXTENSION AND ERECTION OF
 LARGER SINGLE STOREY SIDE
 EXTENSION.
 AT
 22, HARMAN DRIVE
 SIDCUP
 DA15 8LY

SCALE BAR 1:50 METRIC

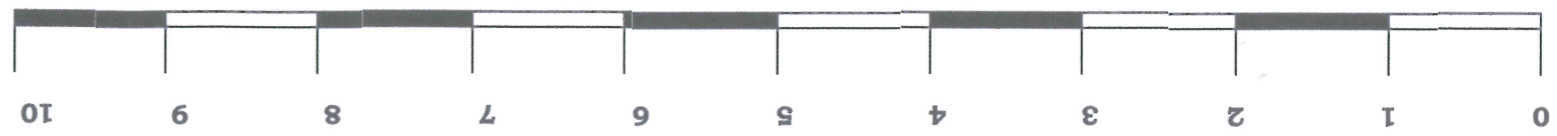

EXISTING GROUND FLOOR PLAN

