

EXISTING ELEVATIONS


SIDE VIEW from A



REAR VIEW




SIDE VIEW from B - B

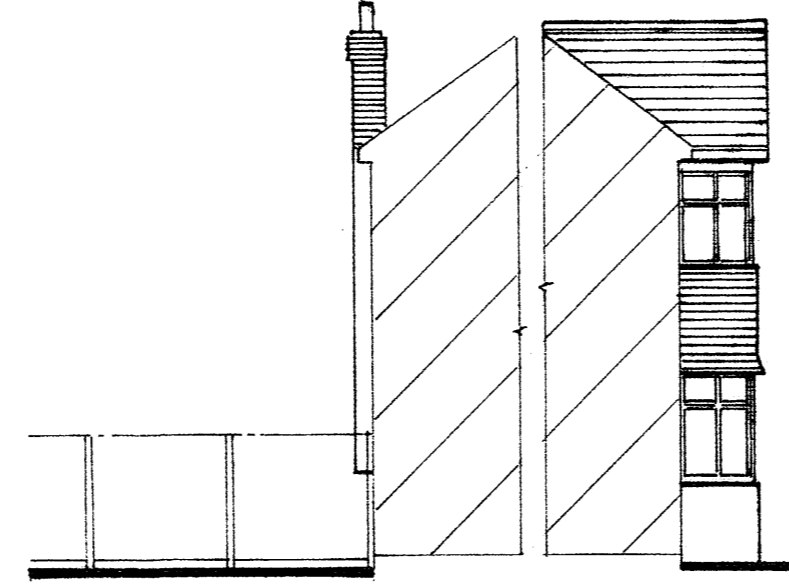


FRONT VIEW



GROUND FLOOR

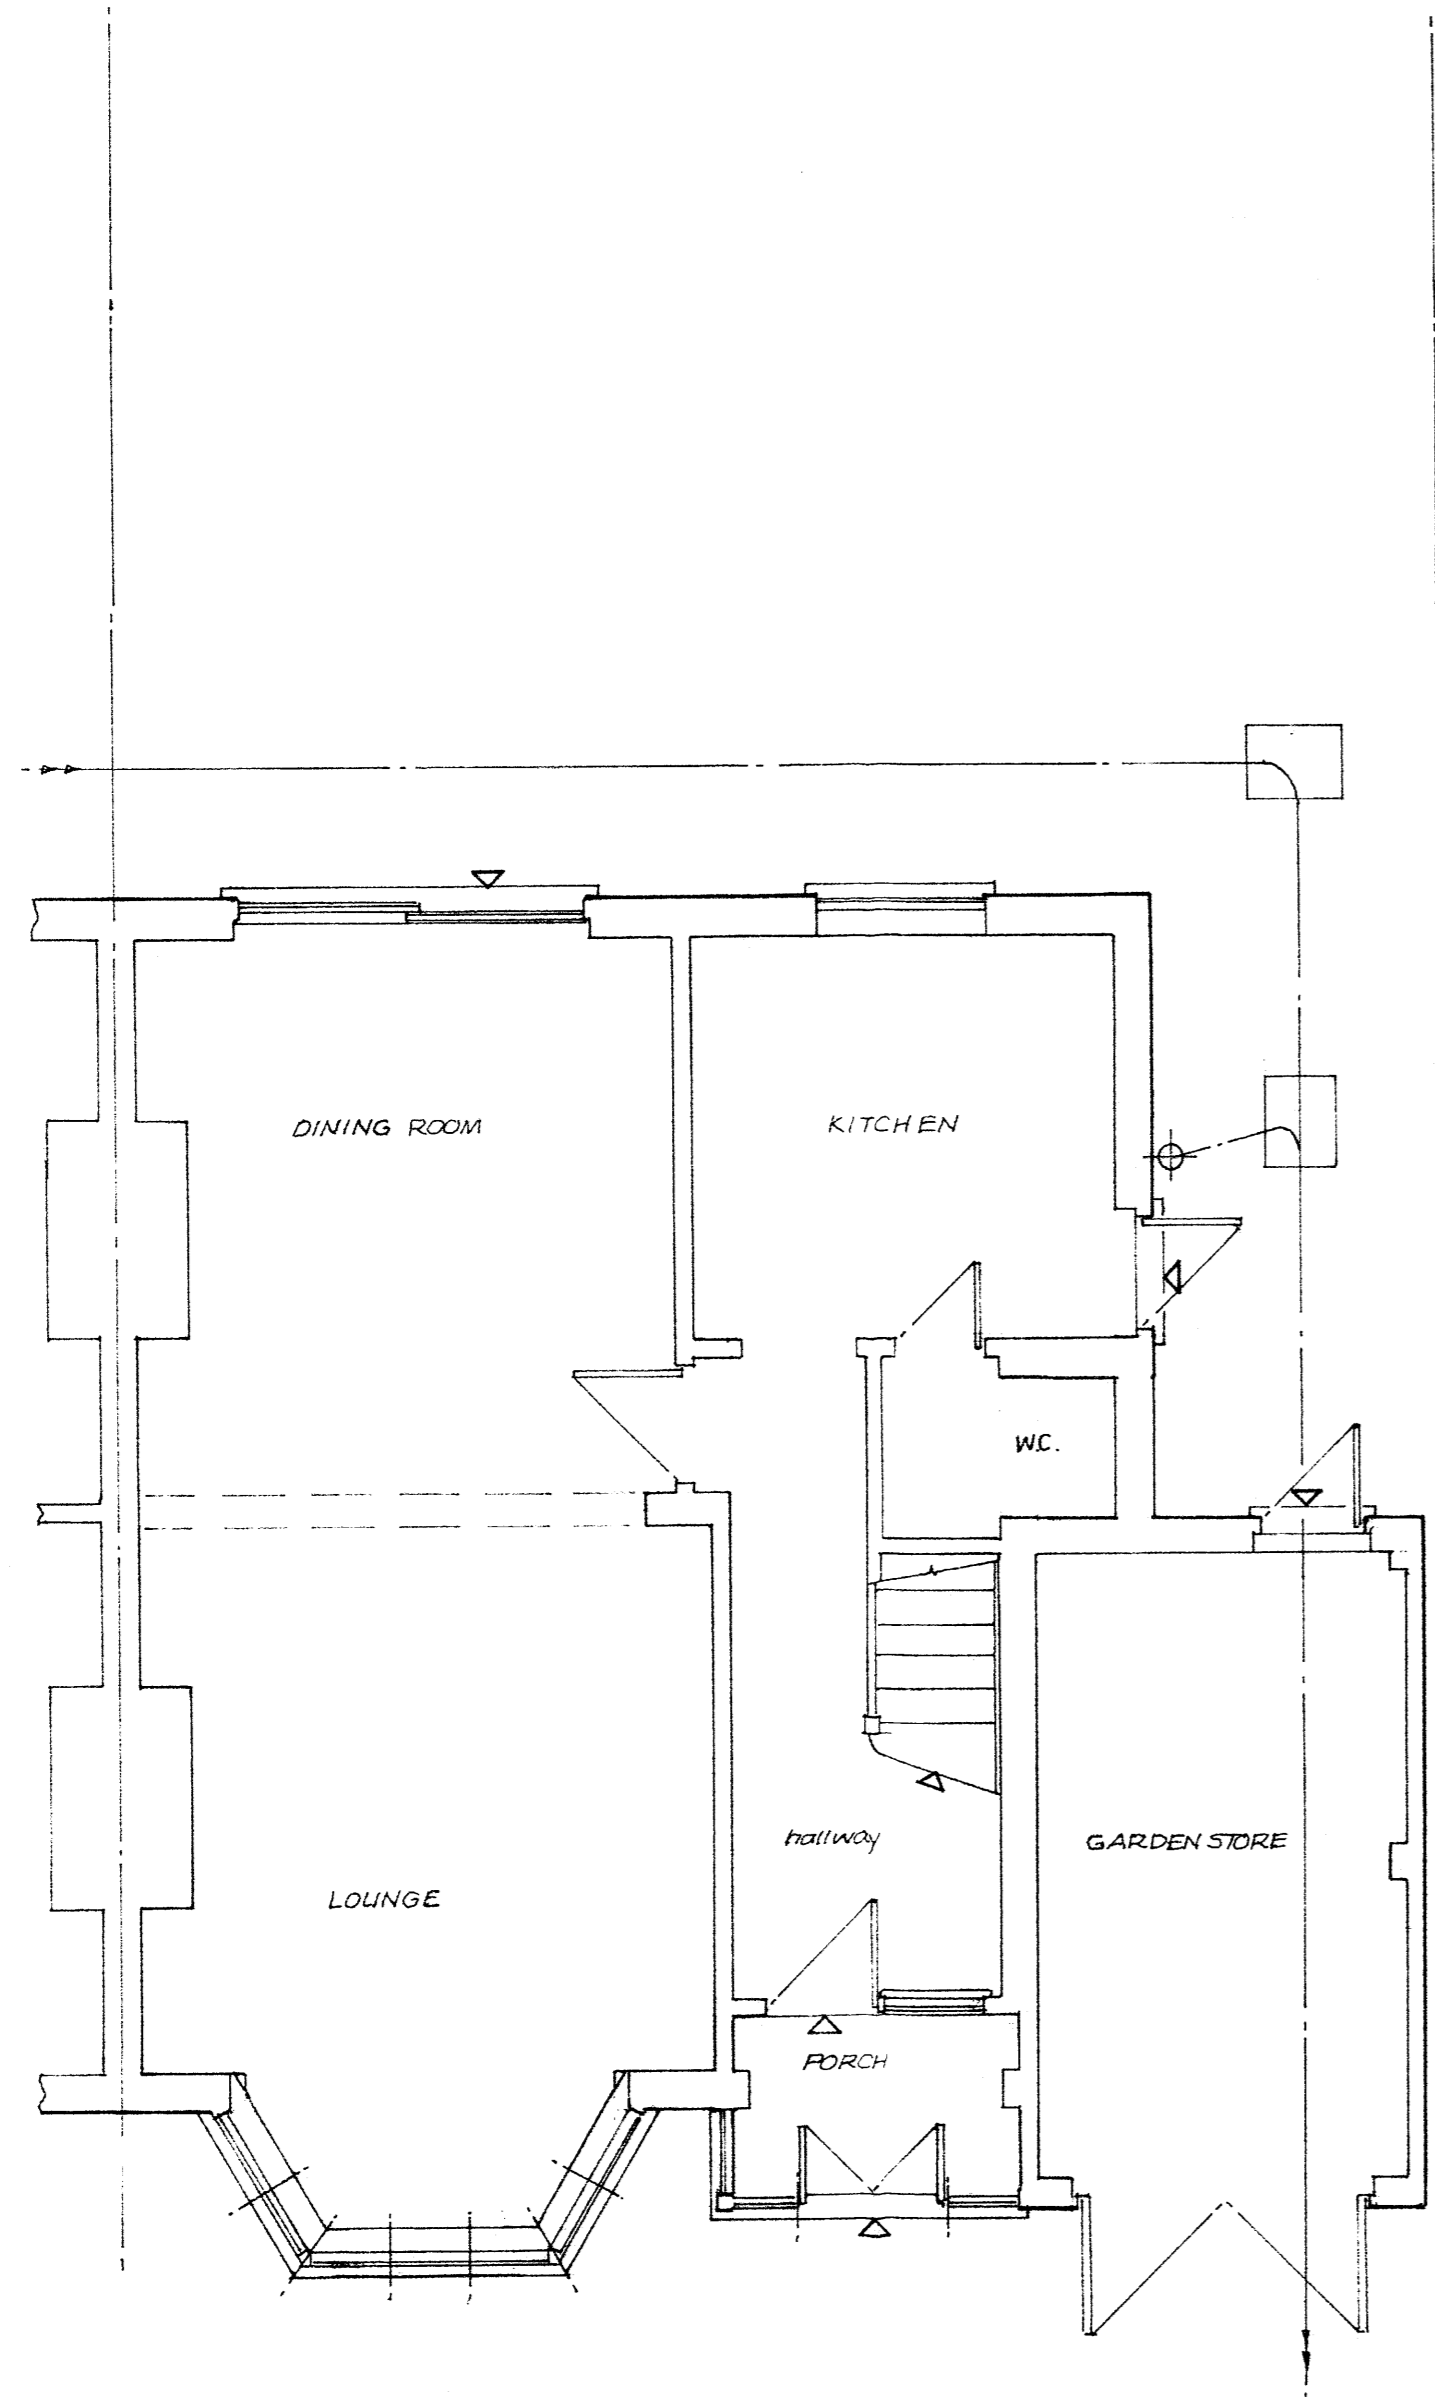


EXISTING FLOOR PLAN

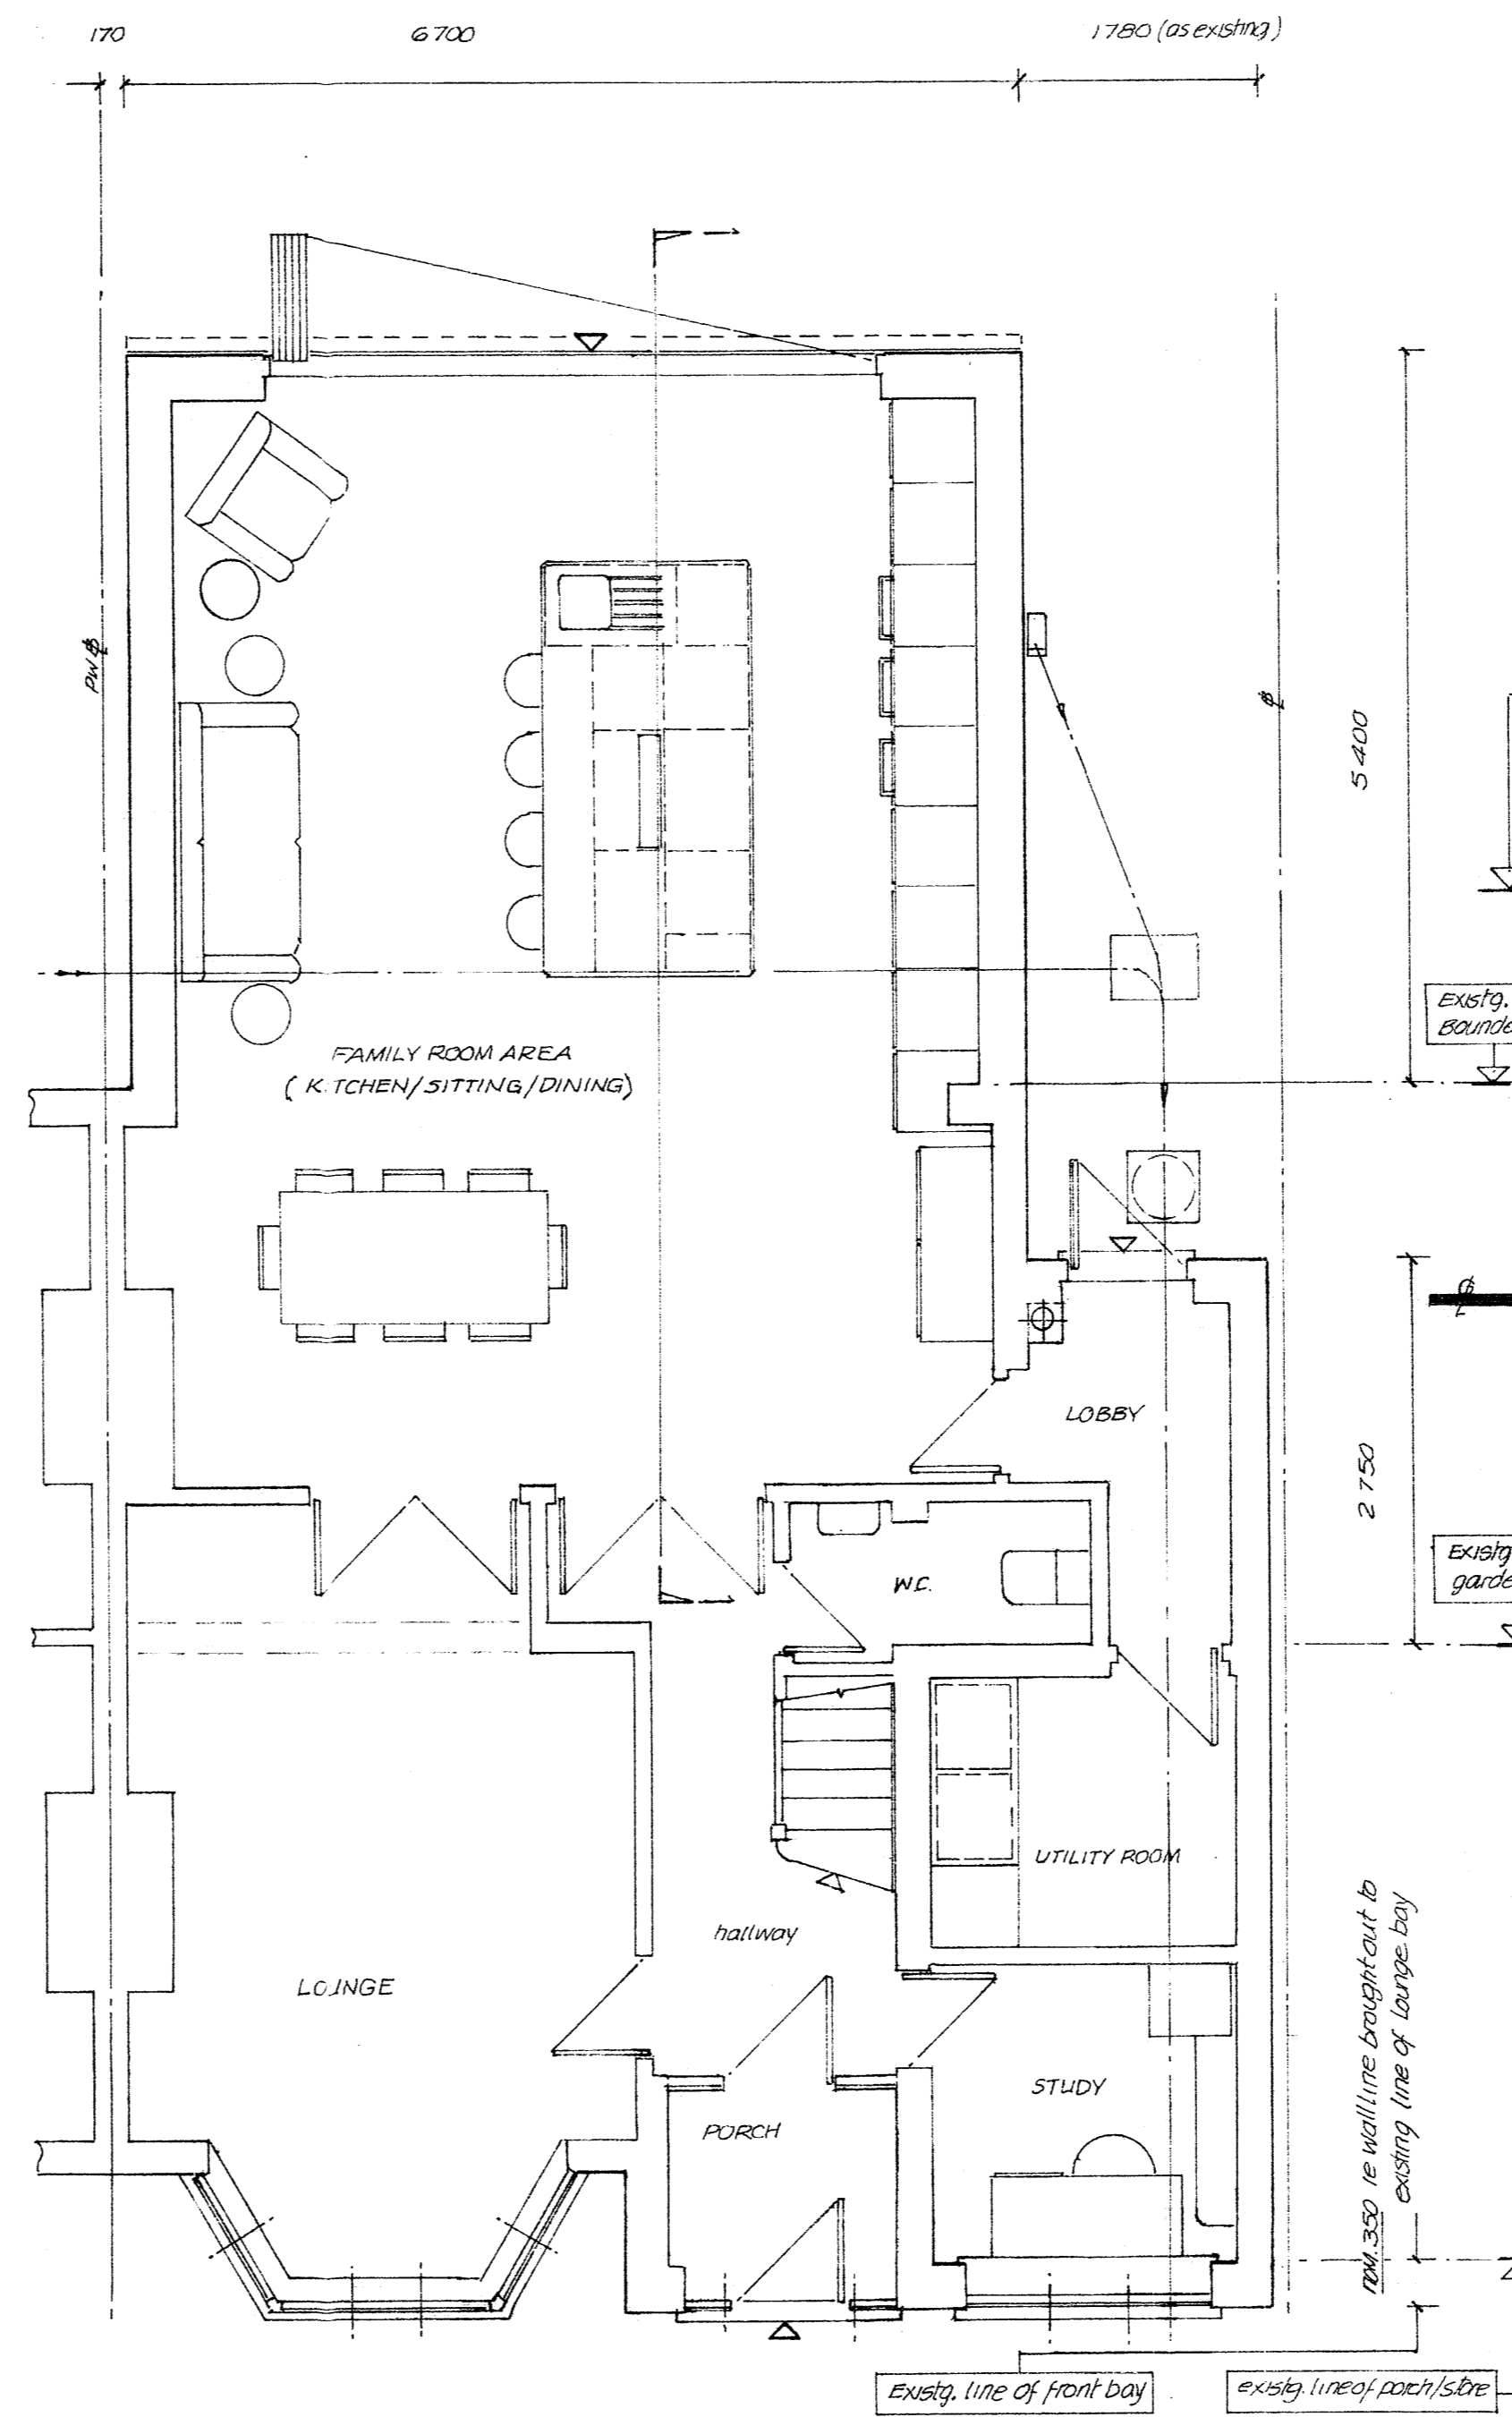

PROPOSED FLOOR PLAN

SECTION 1-1

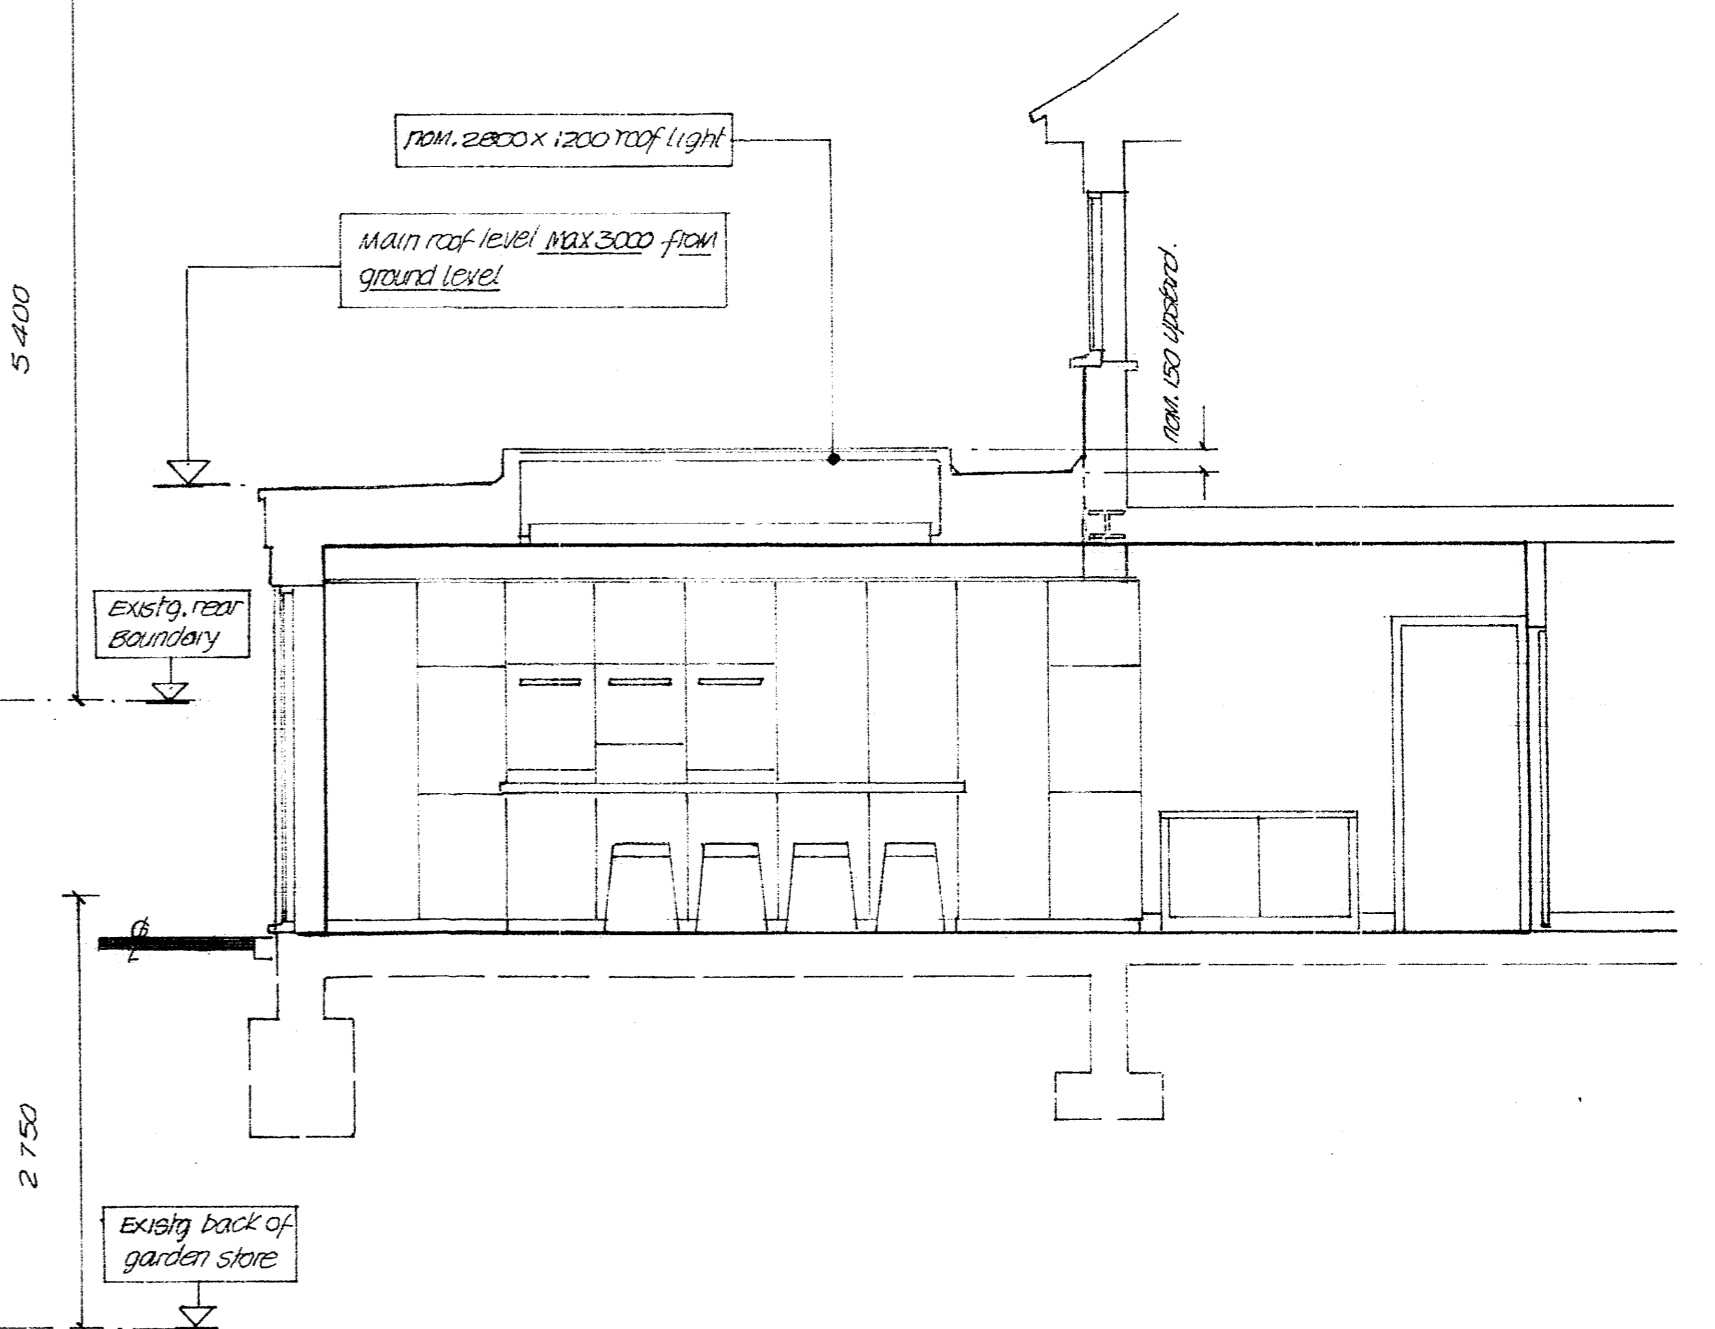

application site address: 24 THE GROVE BEXLEYHEATH BEXLEY		site title: Existing ELEVATIONS and existing/prop. FLOOR PLANS
client: MR. P. NGUYEN		project title: Proposed- single storey REAR and part SIDE/FRONT extension to porch and conversion of existg. garden store
scale: 1:100 1:50	date: NOVEMBER 2021	revisions table: BDS2115 SHEET 1 REVISION