

EXISTING ELEVATIONS


SIDE VIEW from A



REAR VIEW




SIDE VIEW from B - B

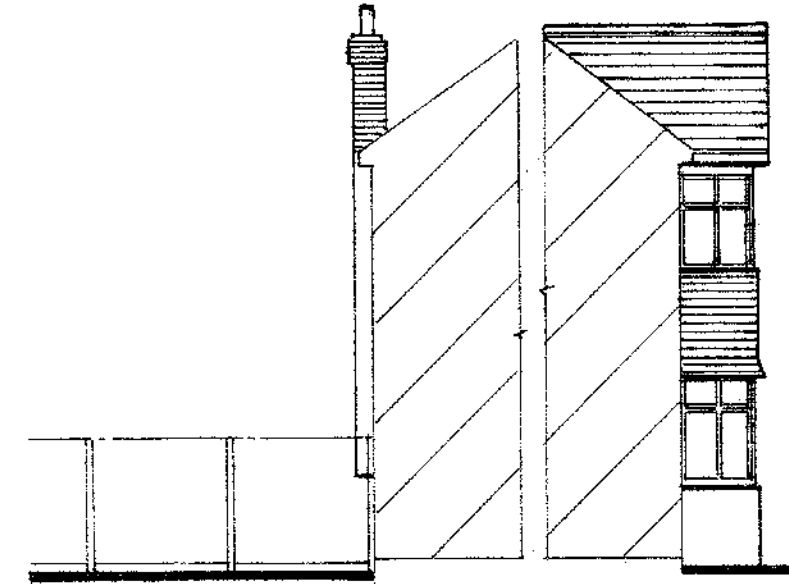


FRONT VIEW



GROUND FLOOR

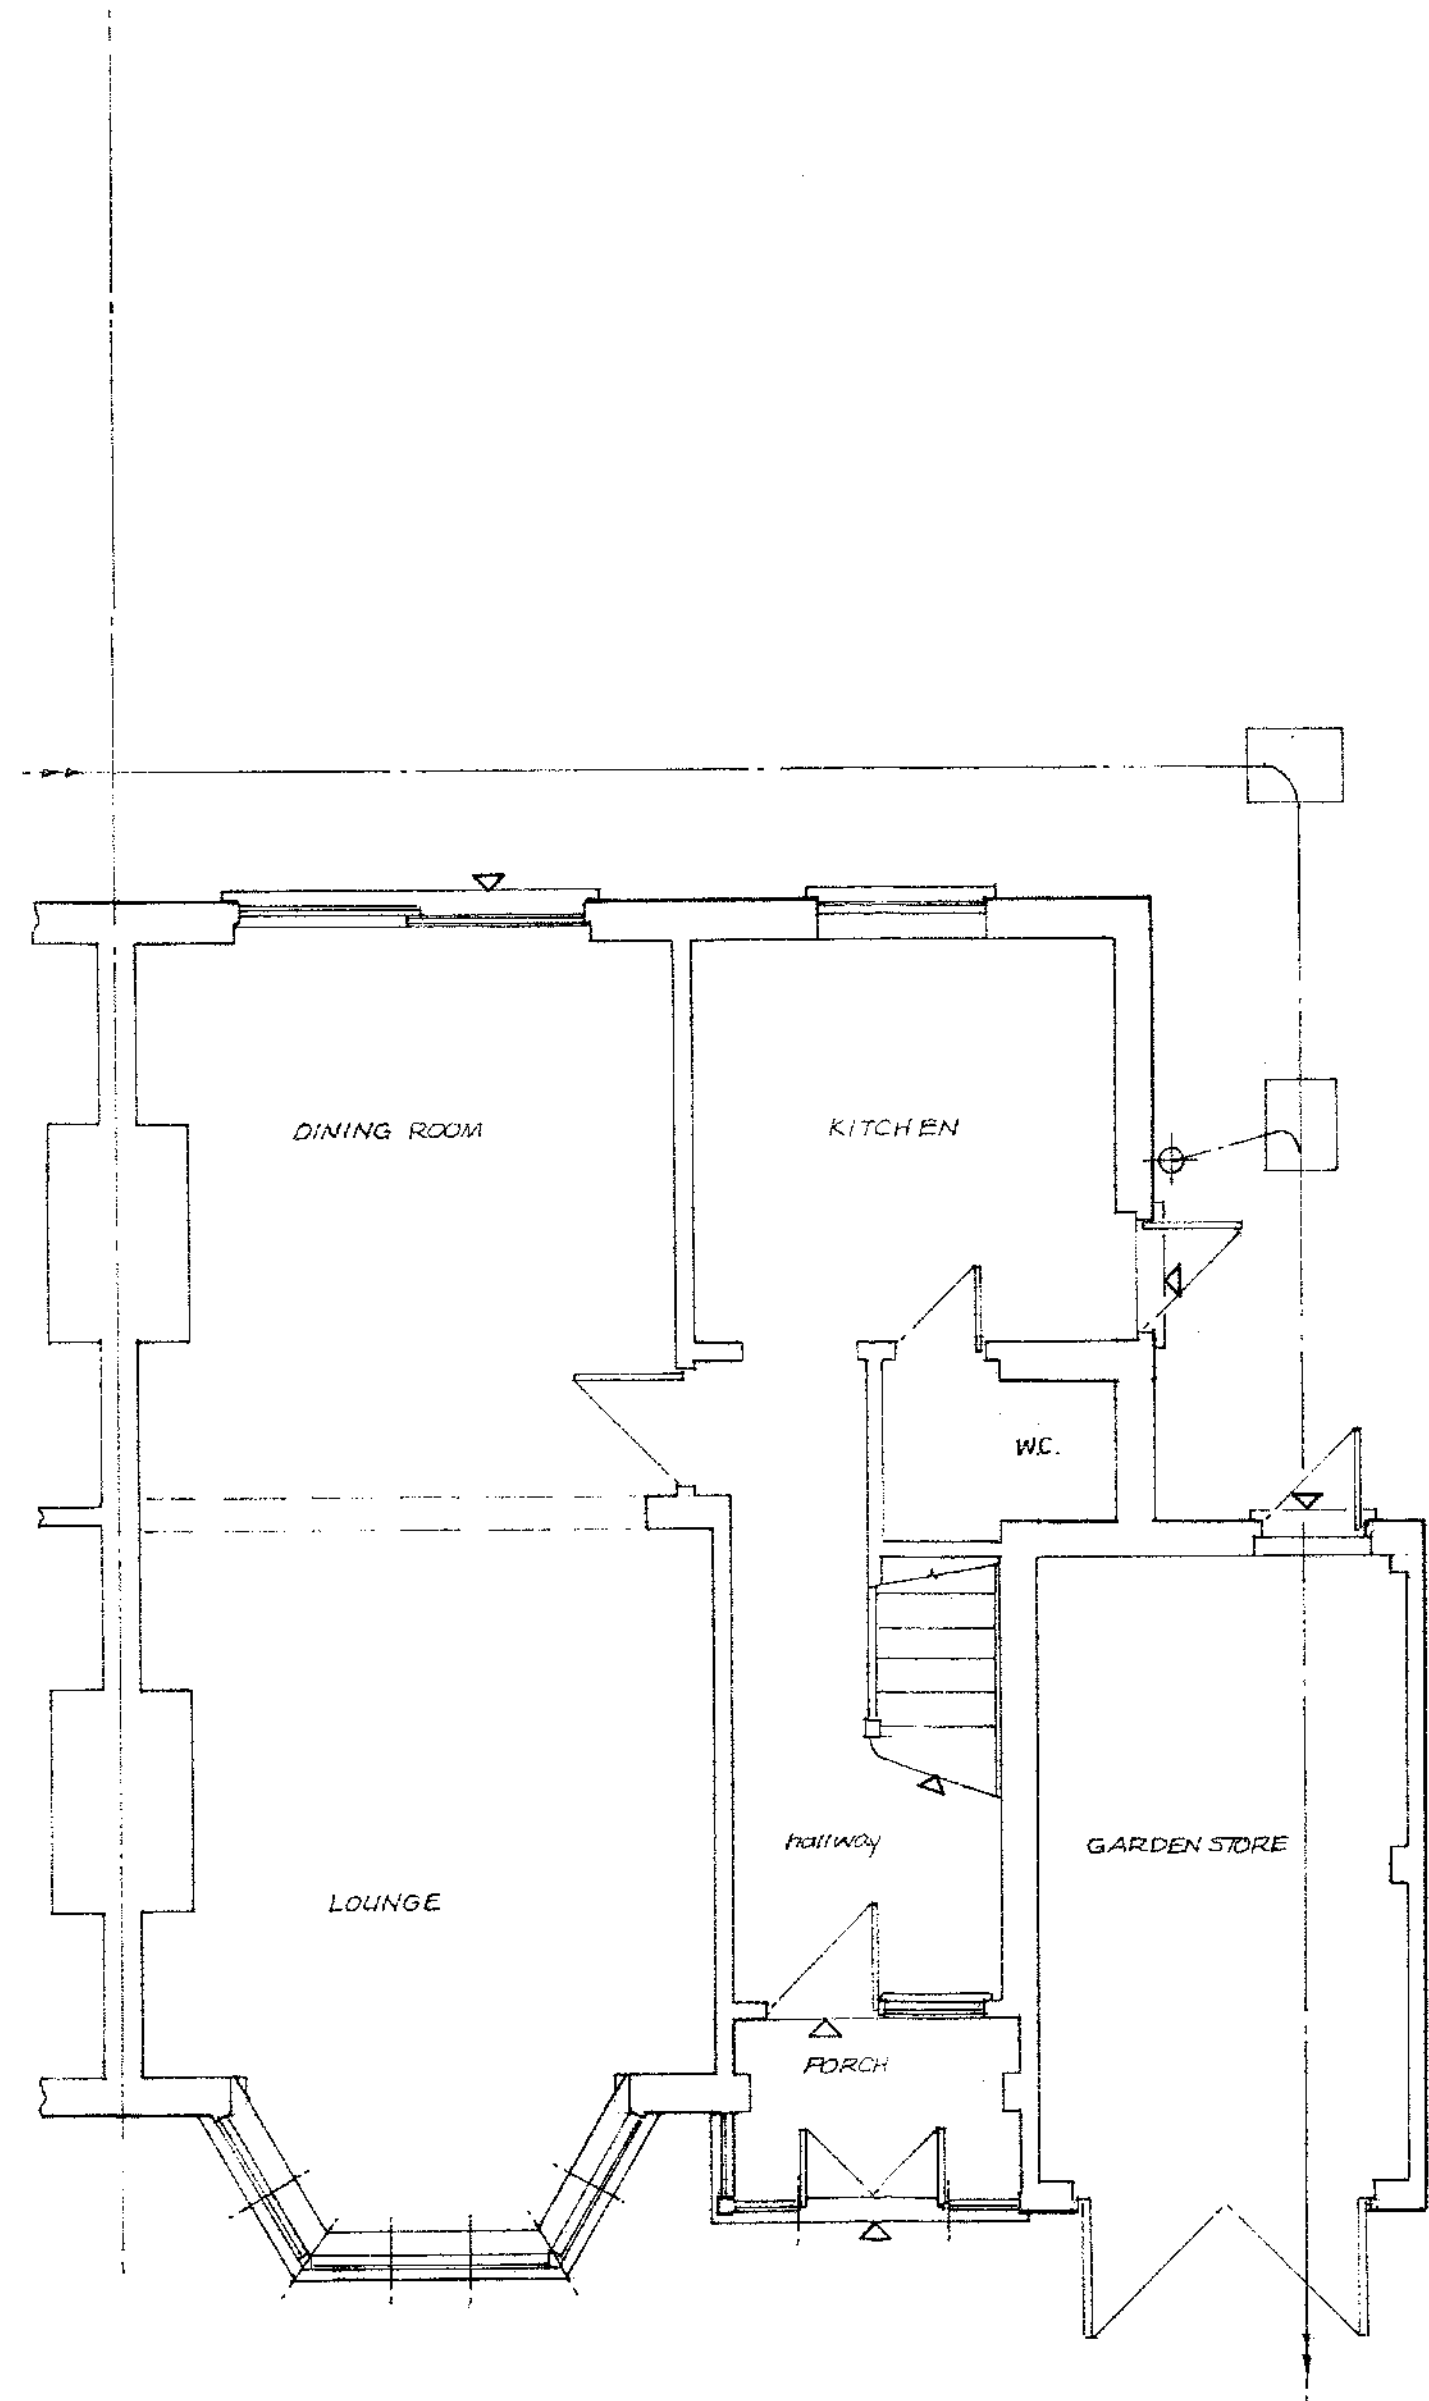


EXISTING FLOOR PLAN

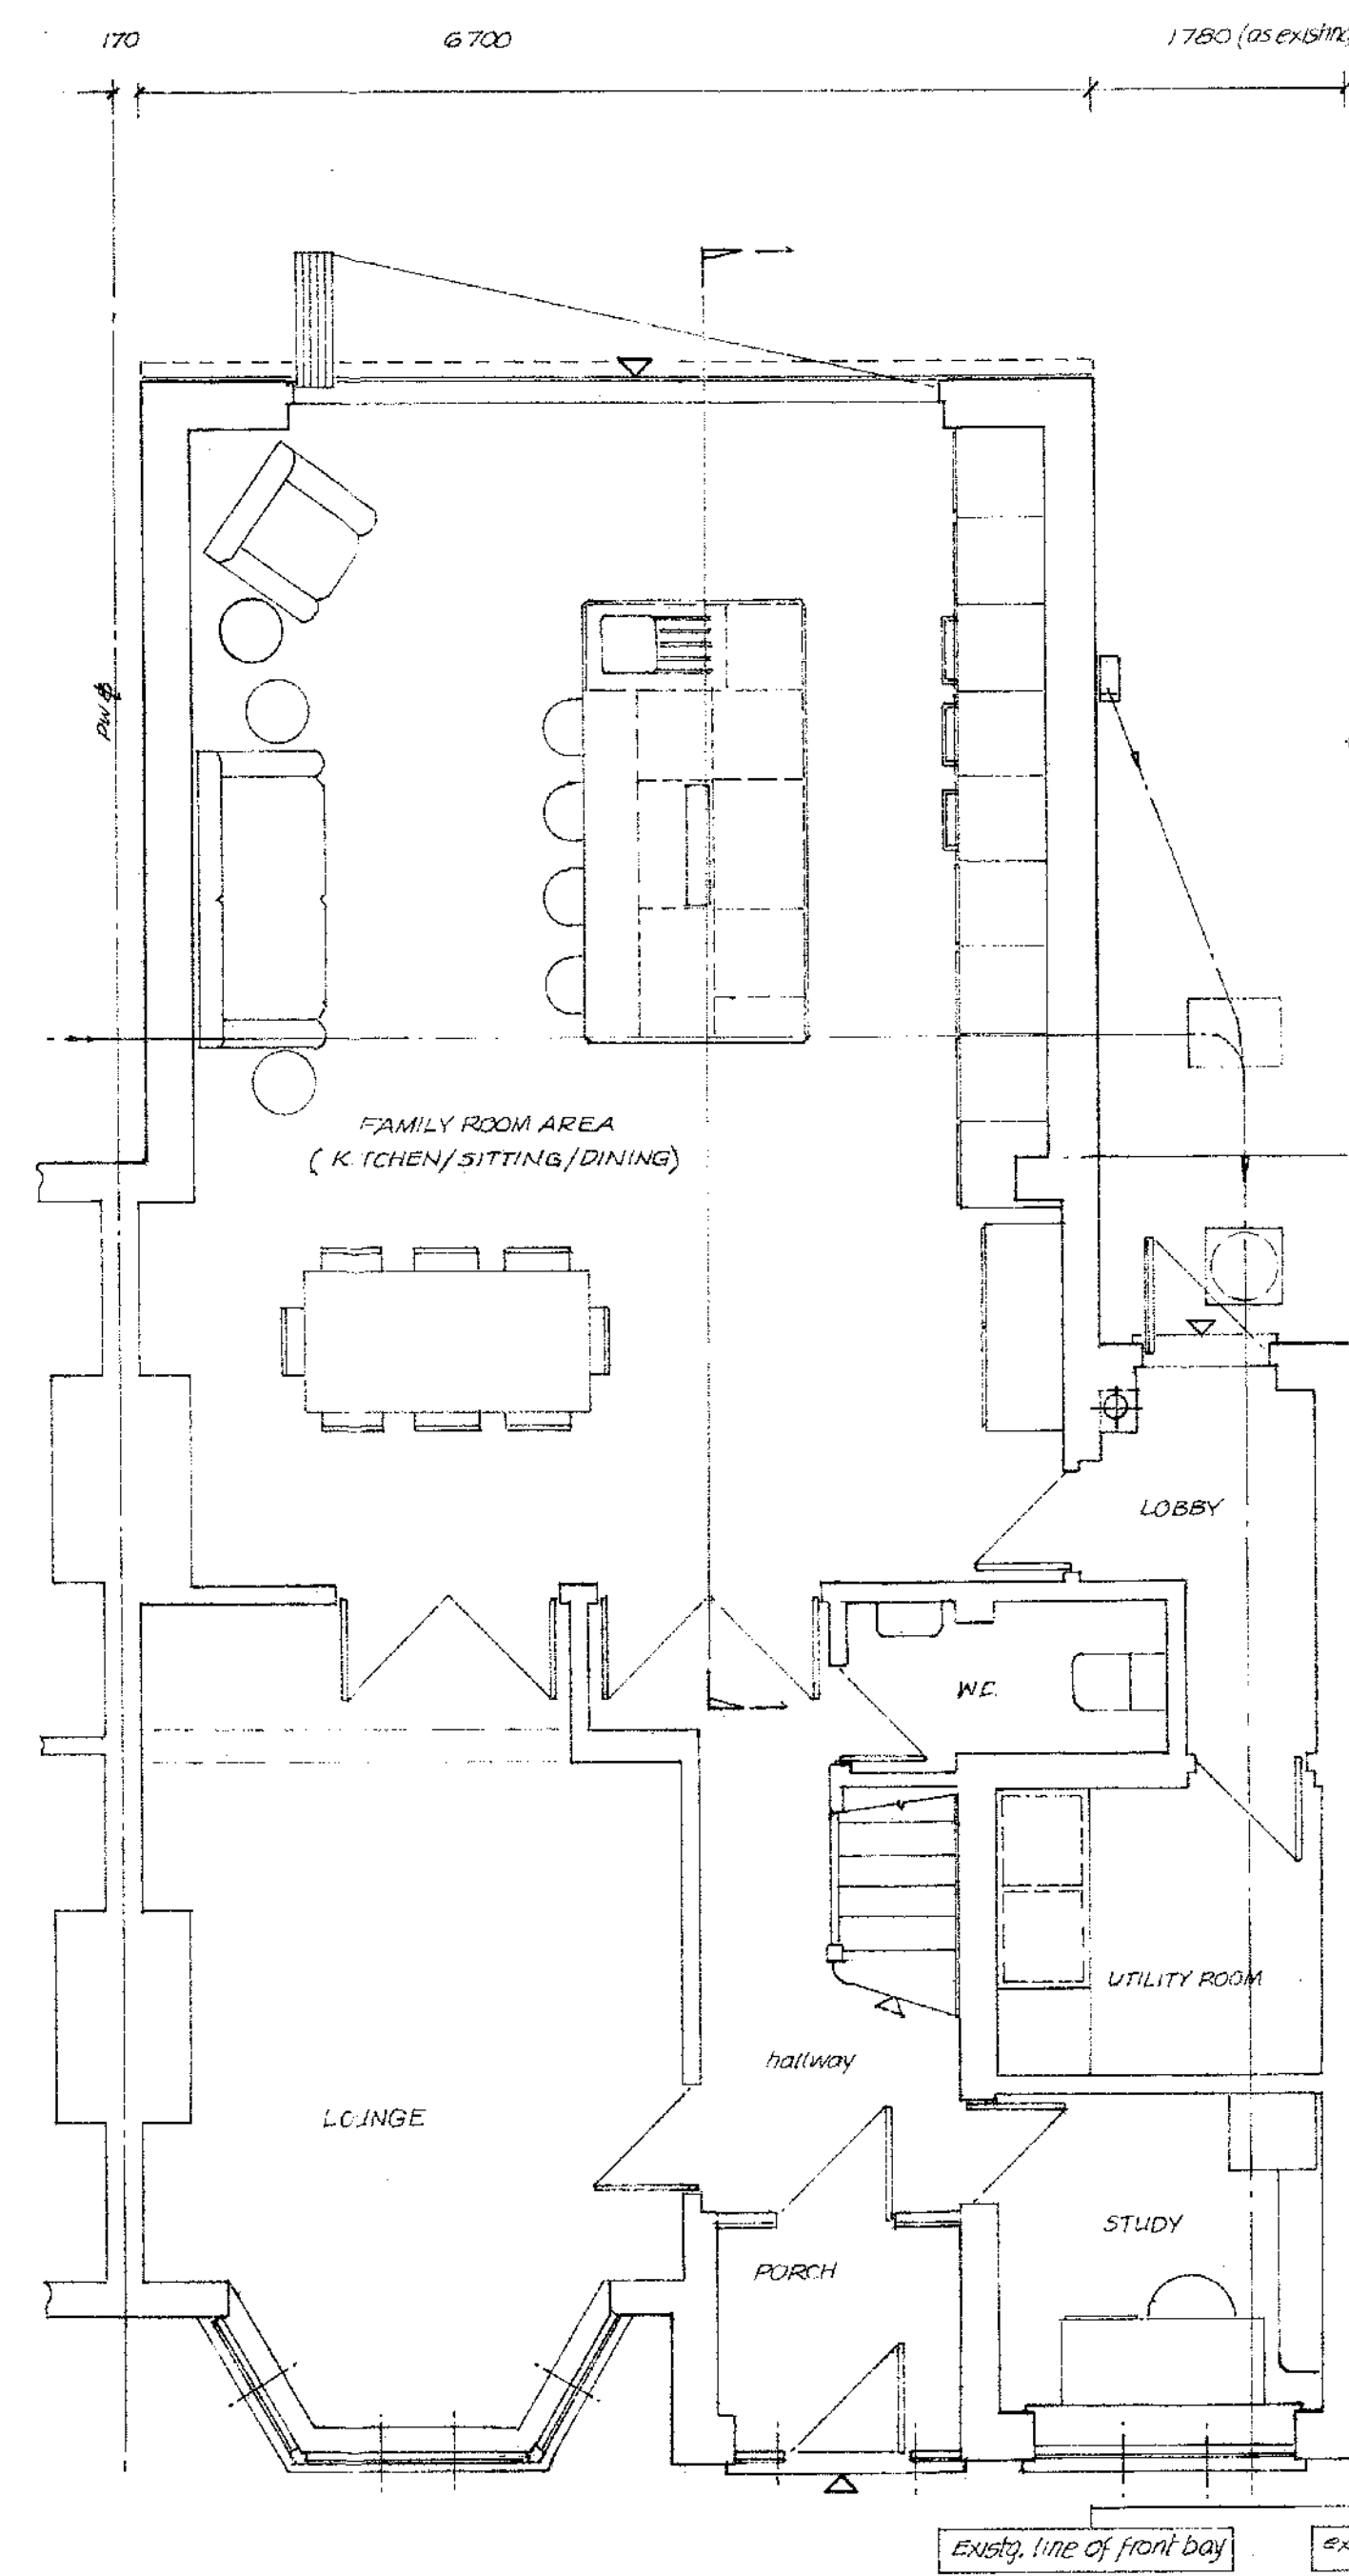

PROPOSED FLOOR PLAN

SECTION 1-1

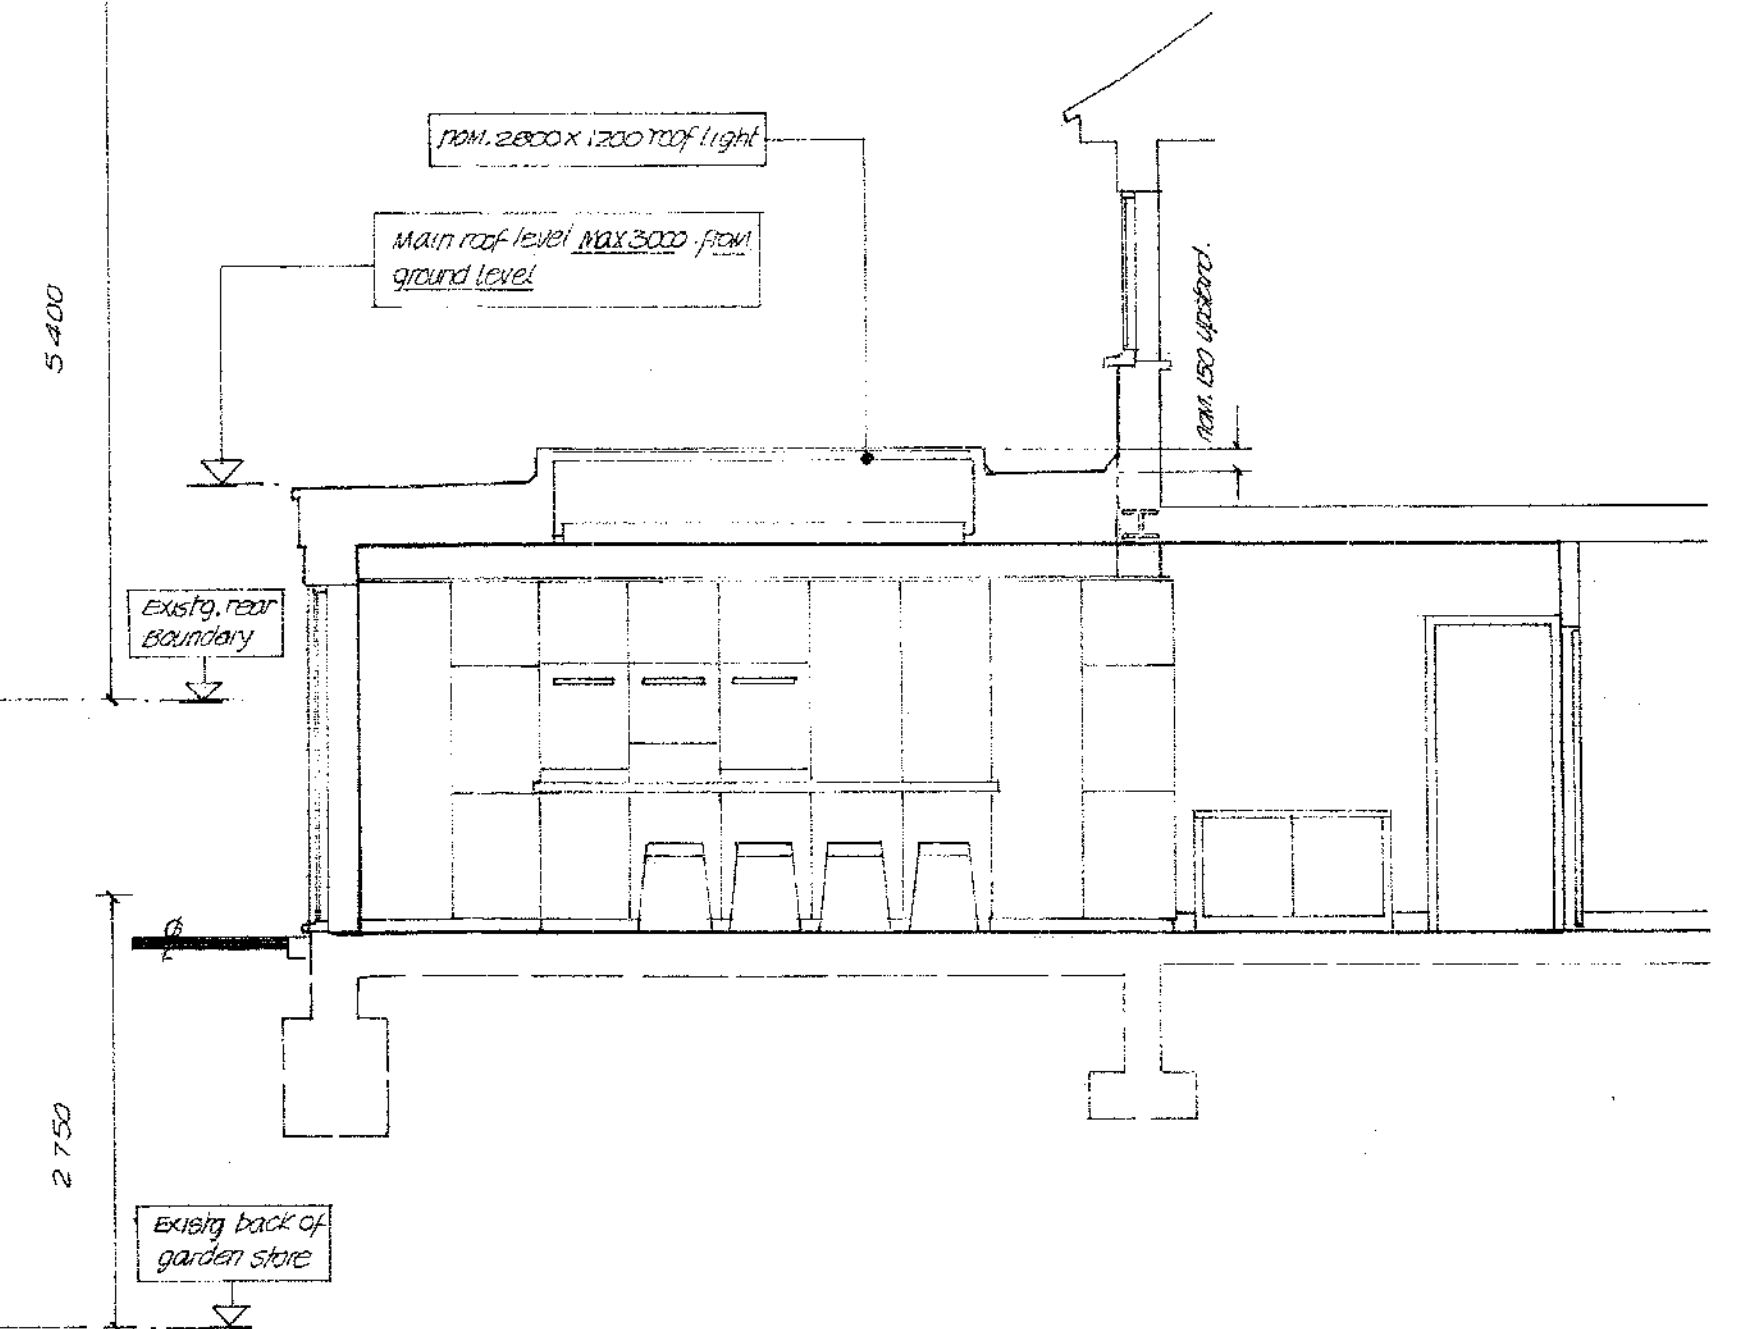

24 THE GROVE  
BEXLEYHEATH  
BEXLEY

DA6 8HF

MR. P. NGUYEN

Existing ELEVATIONS and  
existing/prop. FLOOR PLANS

Proposed- single storey REAR and  
part SIDE/FRONT extension to porch  
and conversion of existg. garden store

Scale: 1:100 1:50  
Date: NOVEMBER 2021

BDS2115  
SHEET 1 REVISION