


# 16 The Butts: Floorplan - Scale 1:50

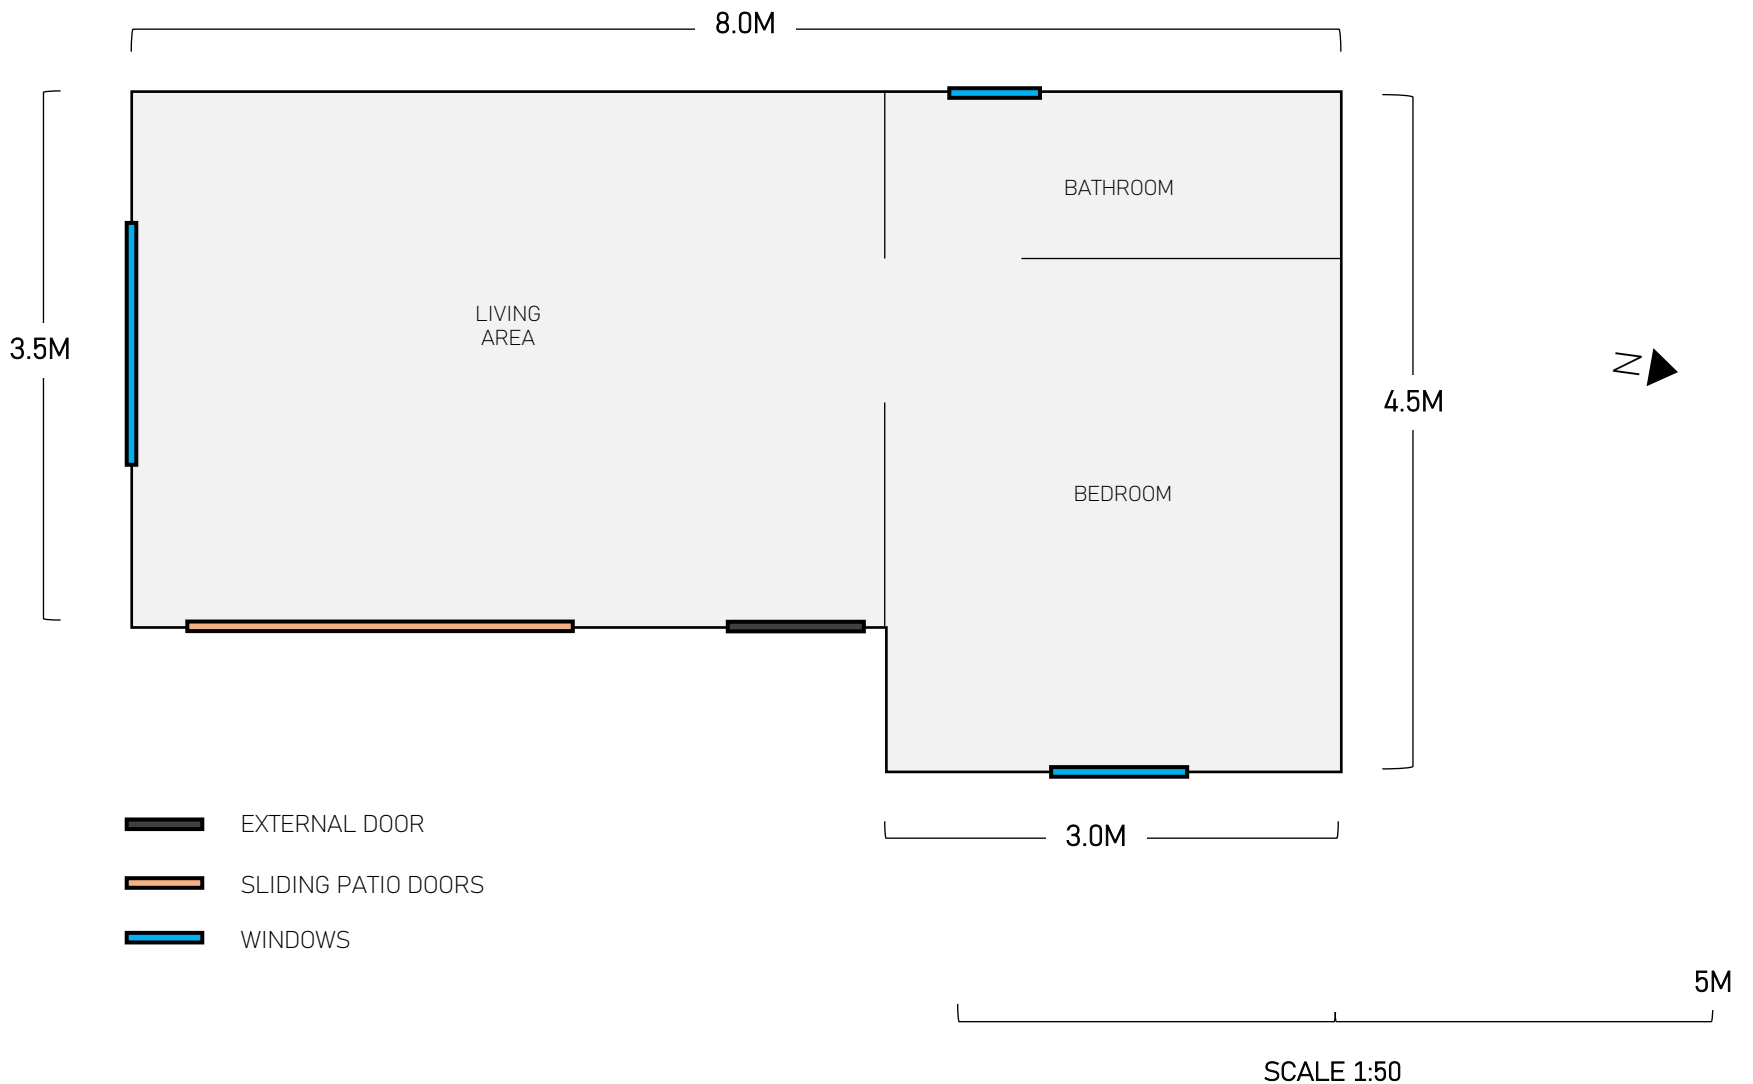

FLOOR PLAN