

This document and its design content is copyright ©. It shall be read in conjunction with all other associated project information including models, specifications, schedules and related consultants documents. Do not scale from documents. All dimensions to be checked on site. Immediately report any discrepancies, errors or omissions on this document to the Originator.

Revision			
Rev	Description	By	Date



Existing South West Elevation 1:100




Existing South East Elevation 1:100




Existing North East Elevation 1:100





Existing North West Elevation 1:100

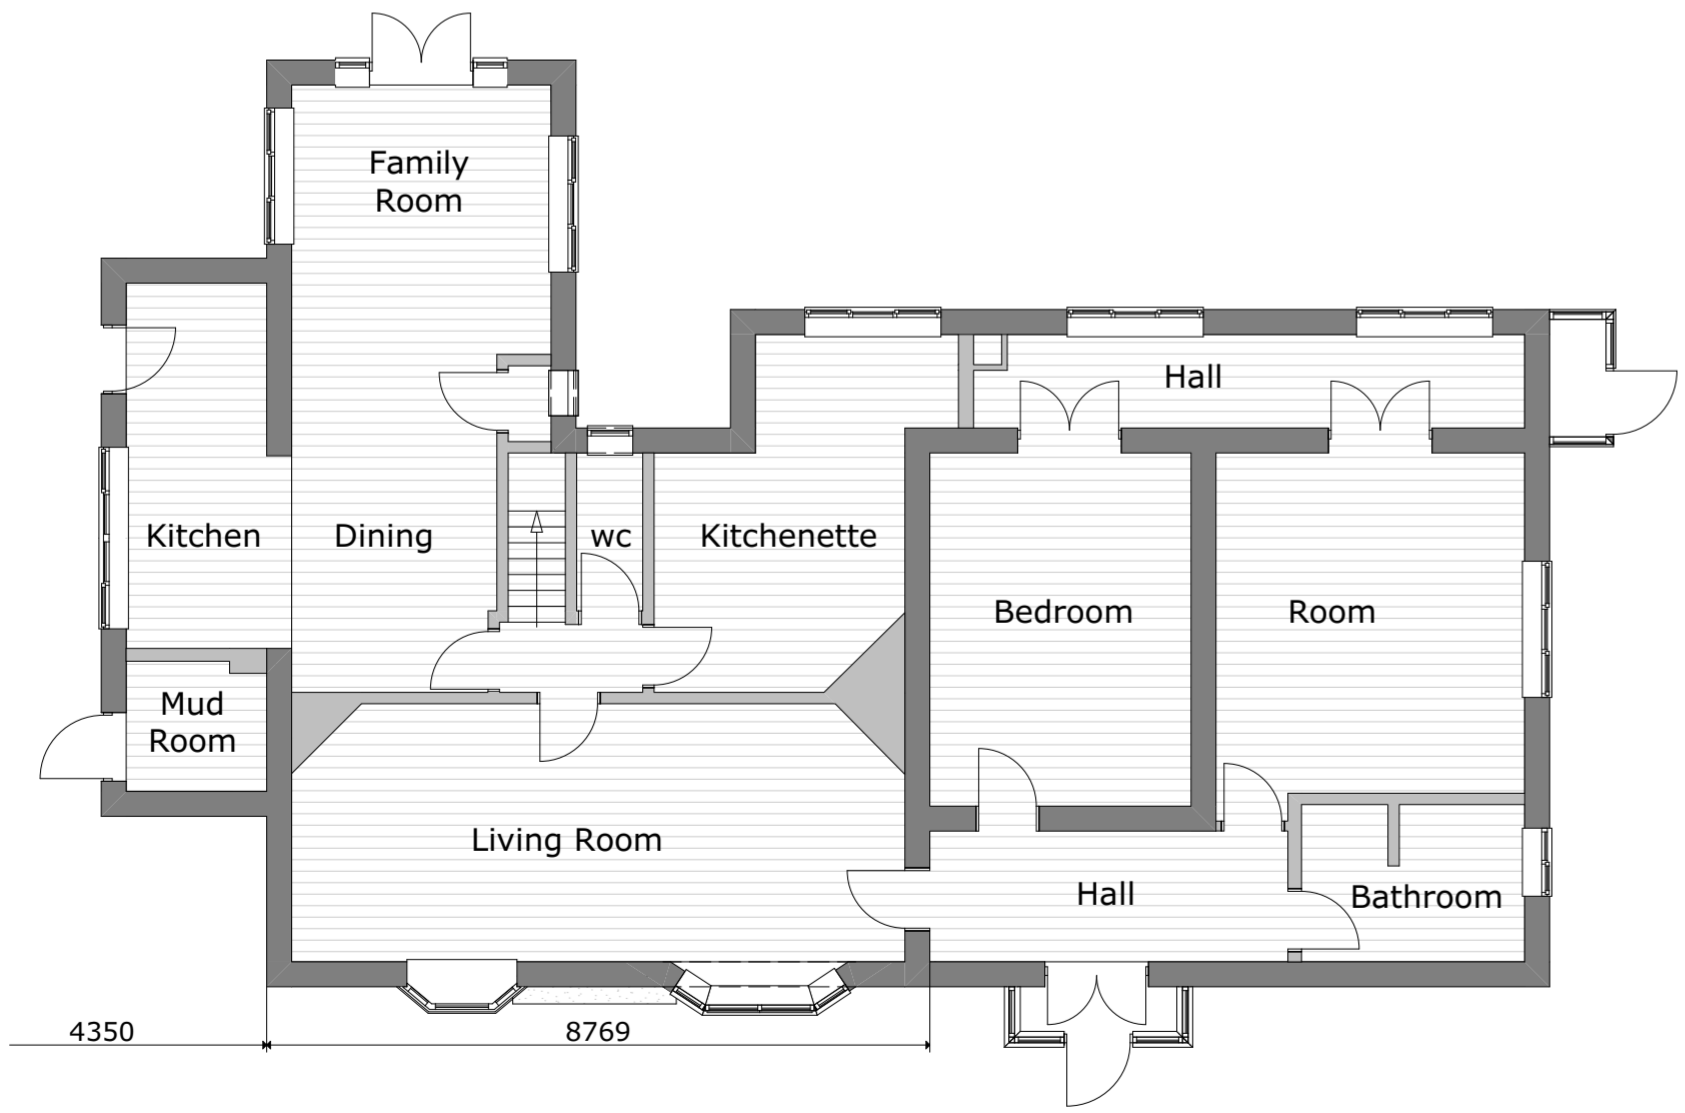

Existing Ground Floor 1:100

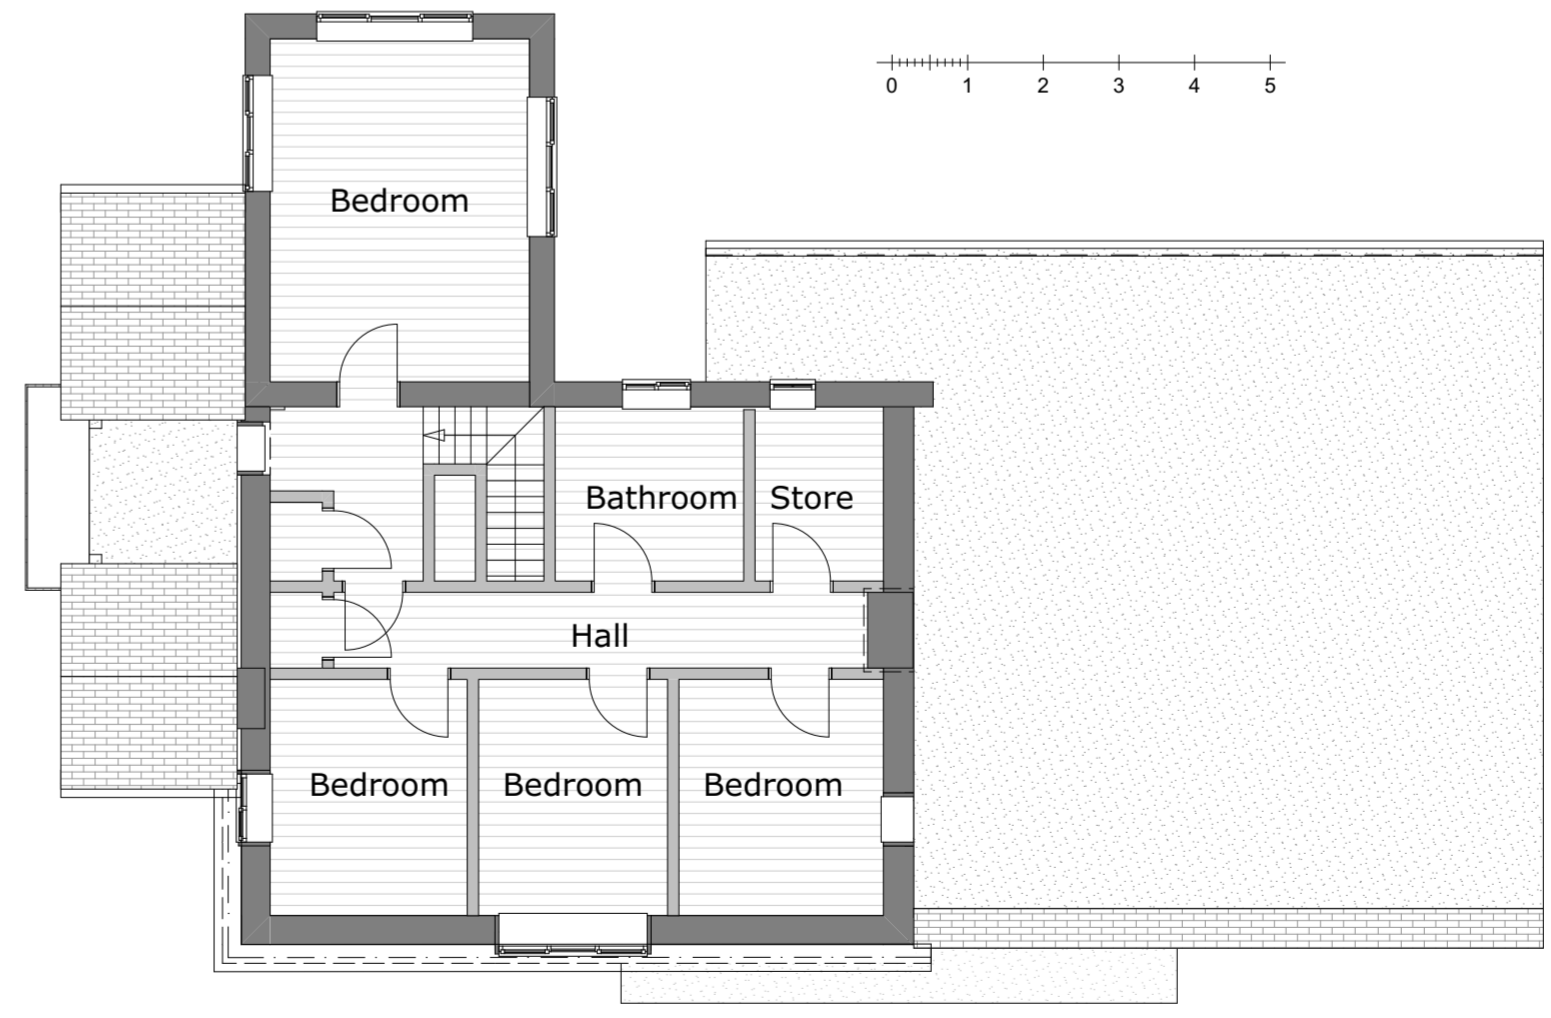

Existing First Floor 1:100

 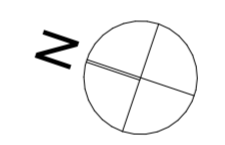

CHARTERED ARCHITECTS

31 DIPPERS CLOSE
 KEMSING | KENT | TN15 6QD
 0 1 9 5 9 5 6 5 0 6 5
 info@waarchitects.co.uk
 waarchitects.co.uk

Client Mr & Mrs P Timon		
Job Title Goose Farm, Hodsall St, Ash, Kent. TN15 7LB		
Drawing Title Existing South West Elevation, Existing South East Elevation, Existing North East Elevation, Existing North West Elevation, Existing Ground Floor, Existing First Floor		
Drawing Status 01-Renovation-Existing, 06-Renovation-Proposed		
Drawn by Lee Woodward	Date 10.12.21	Checked by LAW
Scales 1:100	Paper size A2	
Project N° 1491	Drawing N° A.07	Revision