




Front / South Elevation



Side / West Elevation



Rear / North Elevation

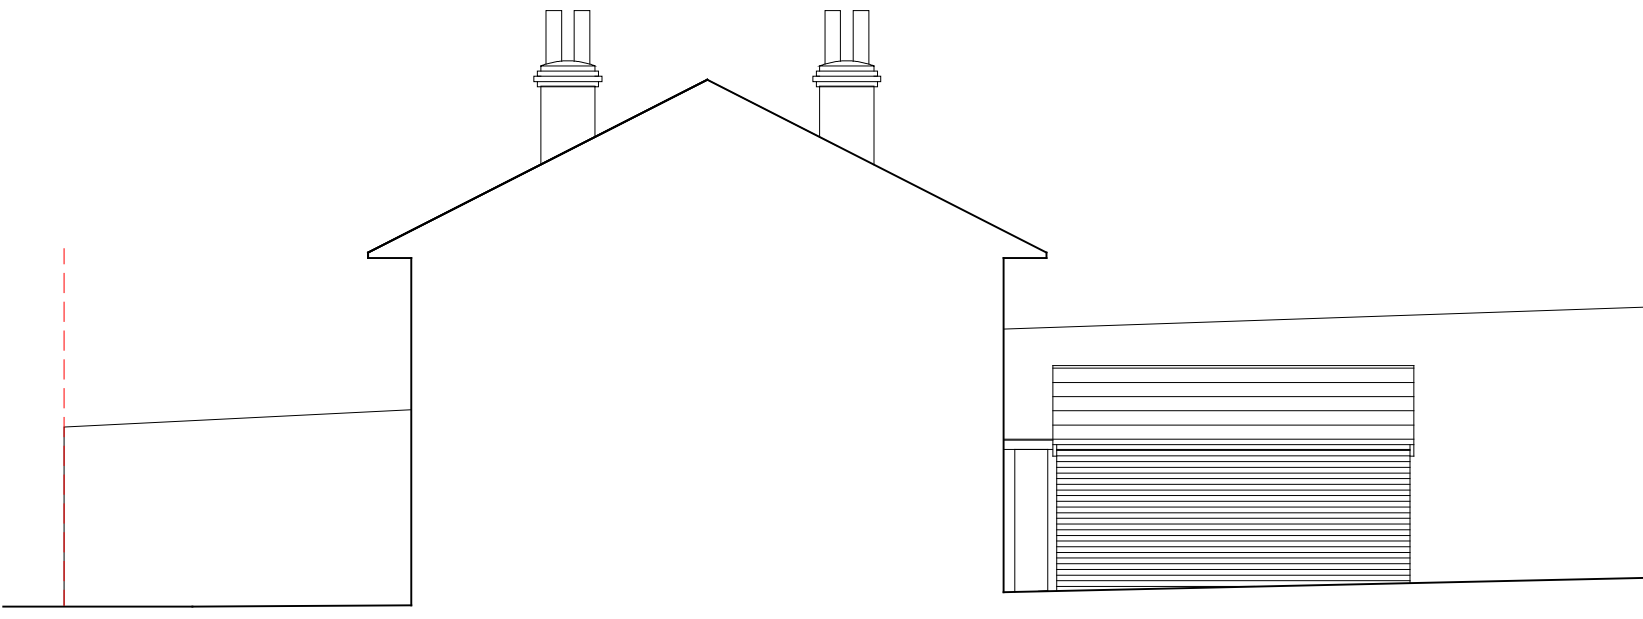

Side / East Elevation

Client: Bev & Steve Newbold

Title:  
Existing Elevations

Project: Proposed Extension & Internal Alterations

Scale:  
1:100 @ A3

Date:  
November 2021

Springfield Cottage  
High Street  
Westerham  
TN16 1RQ

Drg. No: 21\_52 - 11

Rev:

Matt Rice-Tucker  
Architect  
BA (Hons) - MArch - PG Dip  
matt.ricetucker@gmail.com

