





Front / South Elevation



Side / West Elevation

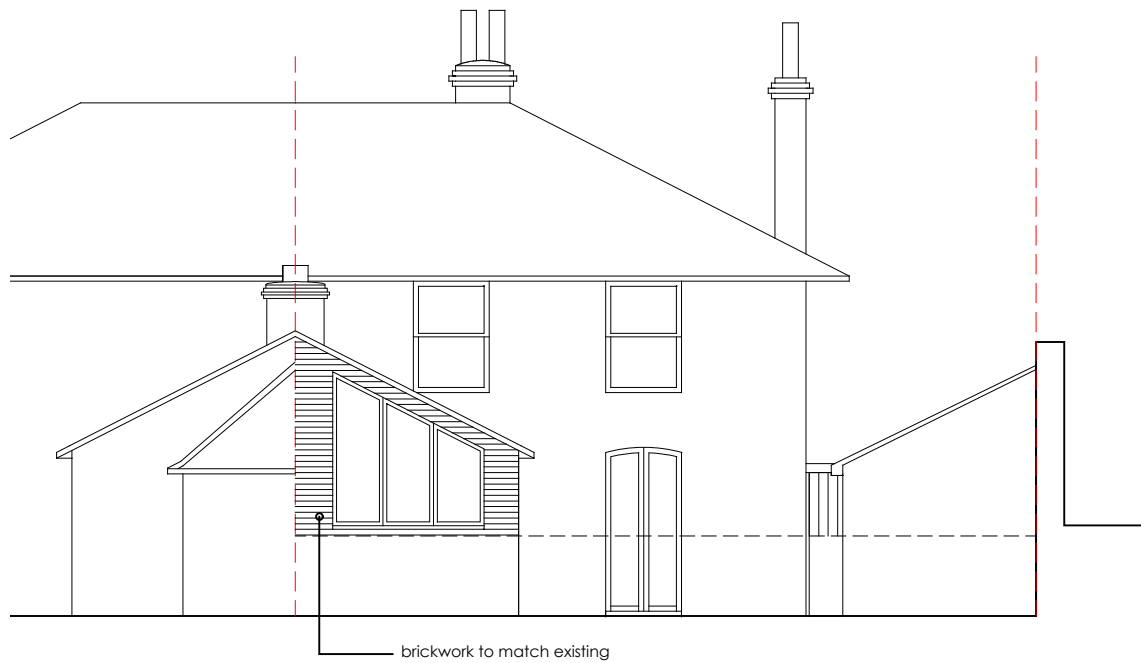

Rear / North Elevation

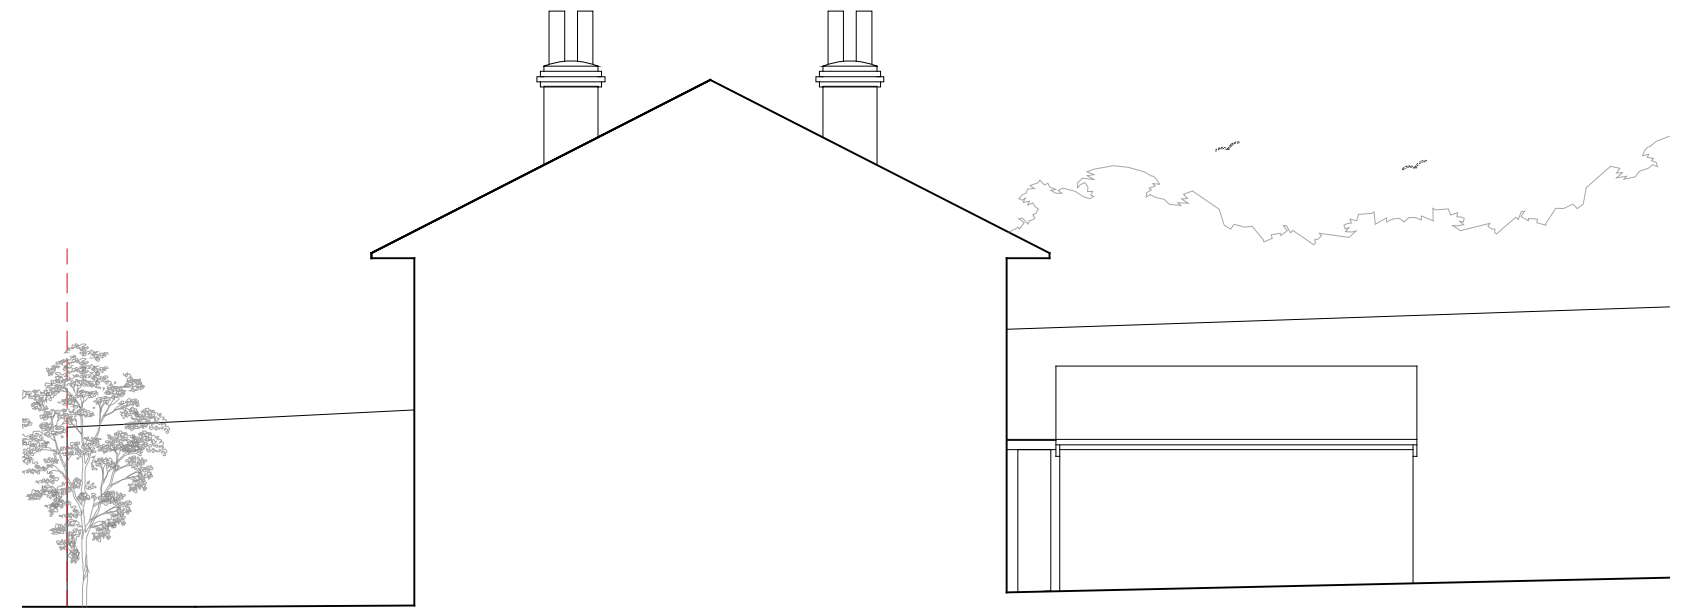

Side / East Elevation

Client: Bev & Steve Newbold

Project: Proposed Extension & Internal Alterations

Springfield Cottage
High Street
Westerham
TN16 1RQ

Title:
Proposed Elevations

Scale:
1:100 @ A3

Date:
November 2021

Drg. No: 21_52 - 25

Rev:

Matt Rice-Tucker
Architect
BA (Hons) - MArch - PG Dip
matt.ricetucker@gmail.com

