


Ground Floor Plan

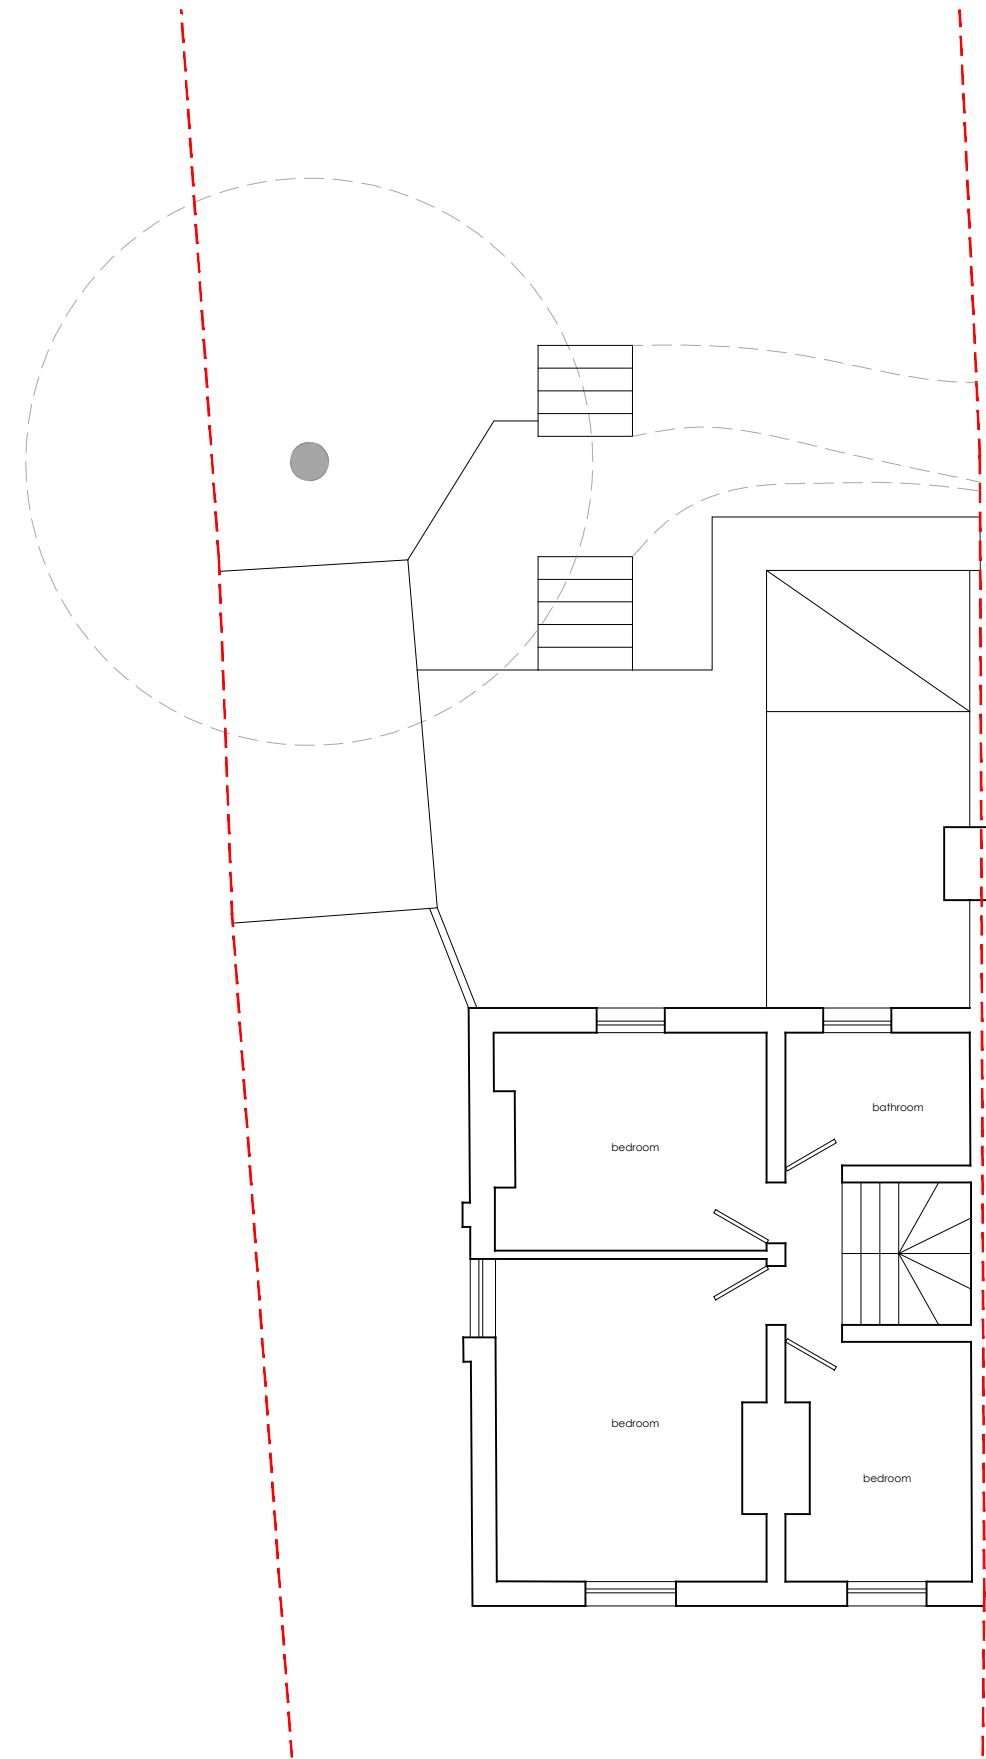

First Floor Plan

Client: Bev & Steve Newbold

Project: Proposed Extension & Internal Alterations

Springfield Cottage  
High Street  
Westerham  
TN16 1RQ

Title:  
Existing Floor Plans

Scale:  
1:100 @ A3

Drg. No: 21\_52 - 10

Date:  
November 2021

Rev:

Matt Rice-Tucker  
Architect  
BA (Hons) - MArch - PG Dip  
matt.ricetucker@gmail.com

