


Ground Floor Plan

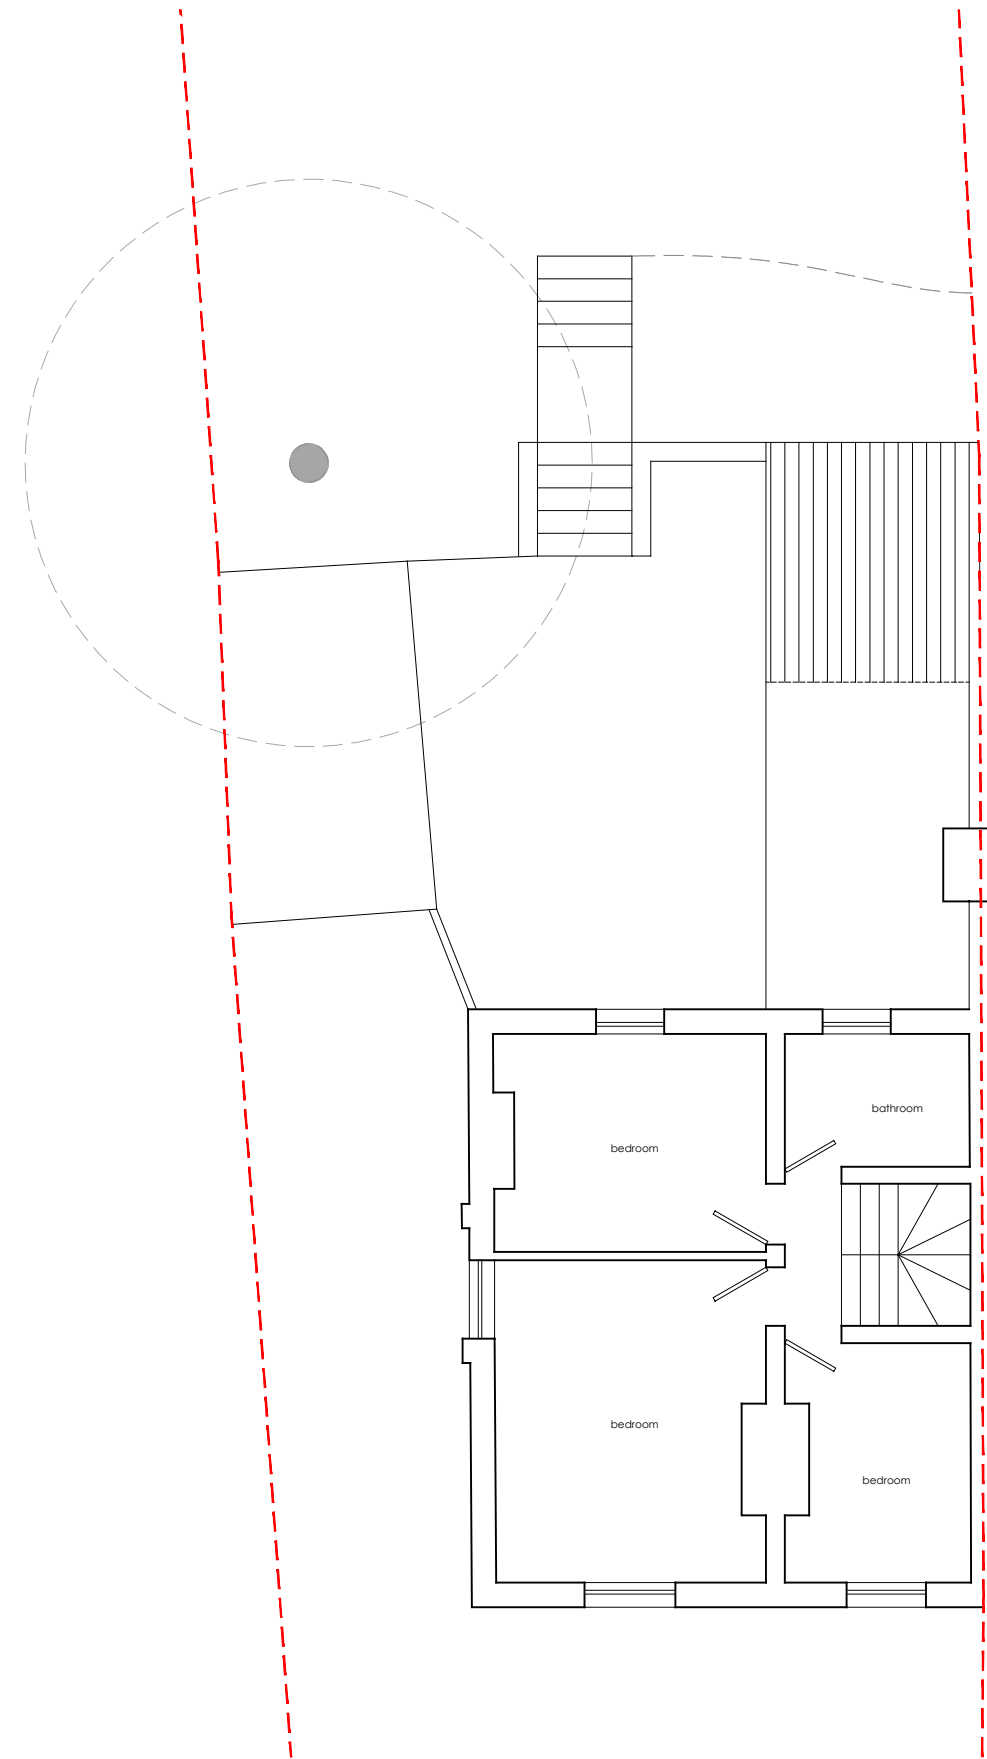

First Floor Plan

Client: Bev & Steve Newbold

Project: Proposed Extension & Internal Alterations

Springfield Cottage
High Street
Westerham
TN16 1RQ

Title:
Proposed Floor Plans

Scale:
1:100 @ A3

Date:
November 2021

Drg. No: 21_52 - 20

Rev:

Matt Rice-Tucker
Architect
BA (Hons) - MArch - PG Dip
matt.ricetucker@gmail.com

