


PROPOSED NORTH ELEVATION

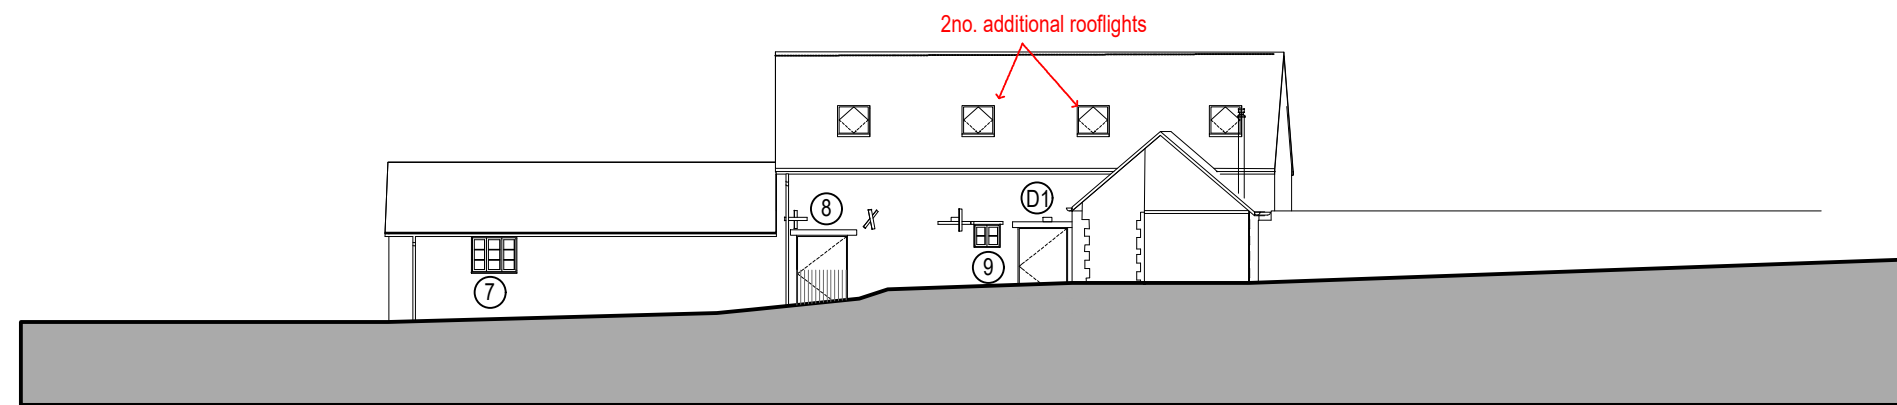

PROPOSED EAST ELEVATION

**NOTES.**

Do not scale from this drawing.  
 Any discrepancies should be reported immediately.  
 This drawing is copyright. It must not be reproduced or disclosed to third parties without our prior permission.  
 This drawing is to be read in conjunction with all relevant consultants, specialist manufacturers drawings and specifications.  
 Any surveyed information incorporated within this drawing cannot be guaranteed as accurate unless confirmed by fixed dimension.  
 All dimensions are in millimetres unless noted otherwise.



Rev	Date	Description

**National Trust**

Attingham Consultancy Office  
 Attingham Park  
 Shrewsbury  
 Shropshire  
 SY4 4TP  
 Tel: 01743 708100  
 Fax: 01743 708100

**Property:** 47 Mose

**Project:** Proposed Conversion

**Drawing:** Proposed North and East Elevation

<b>Dwg Nr:</b> 2674-D-010B	<b>Drawn By:</b> JAL	<b>Checked By:</b> 
-------------------------------	-------------------------	------------------------

<b>Date:</b> 09/12/2021	<b>Scale:</b> 1/200 @A3	<b>Rev:</b> 
----------------------------	----------------------------	-----------------