


1 Proposed Side Elevation (South-West)
1:100



2 Proposed Rear Elevation (South-East)
1:100

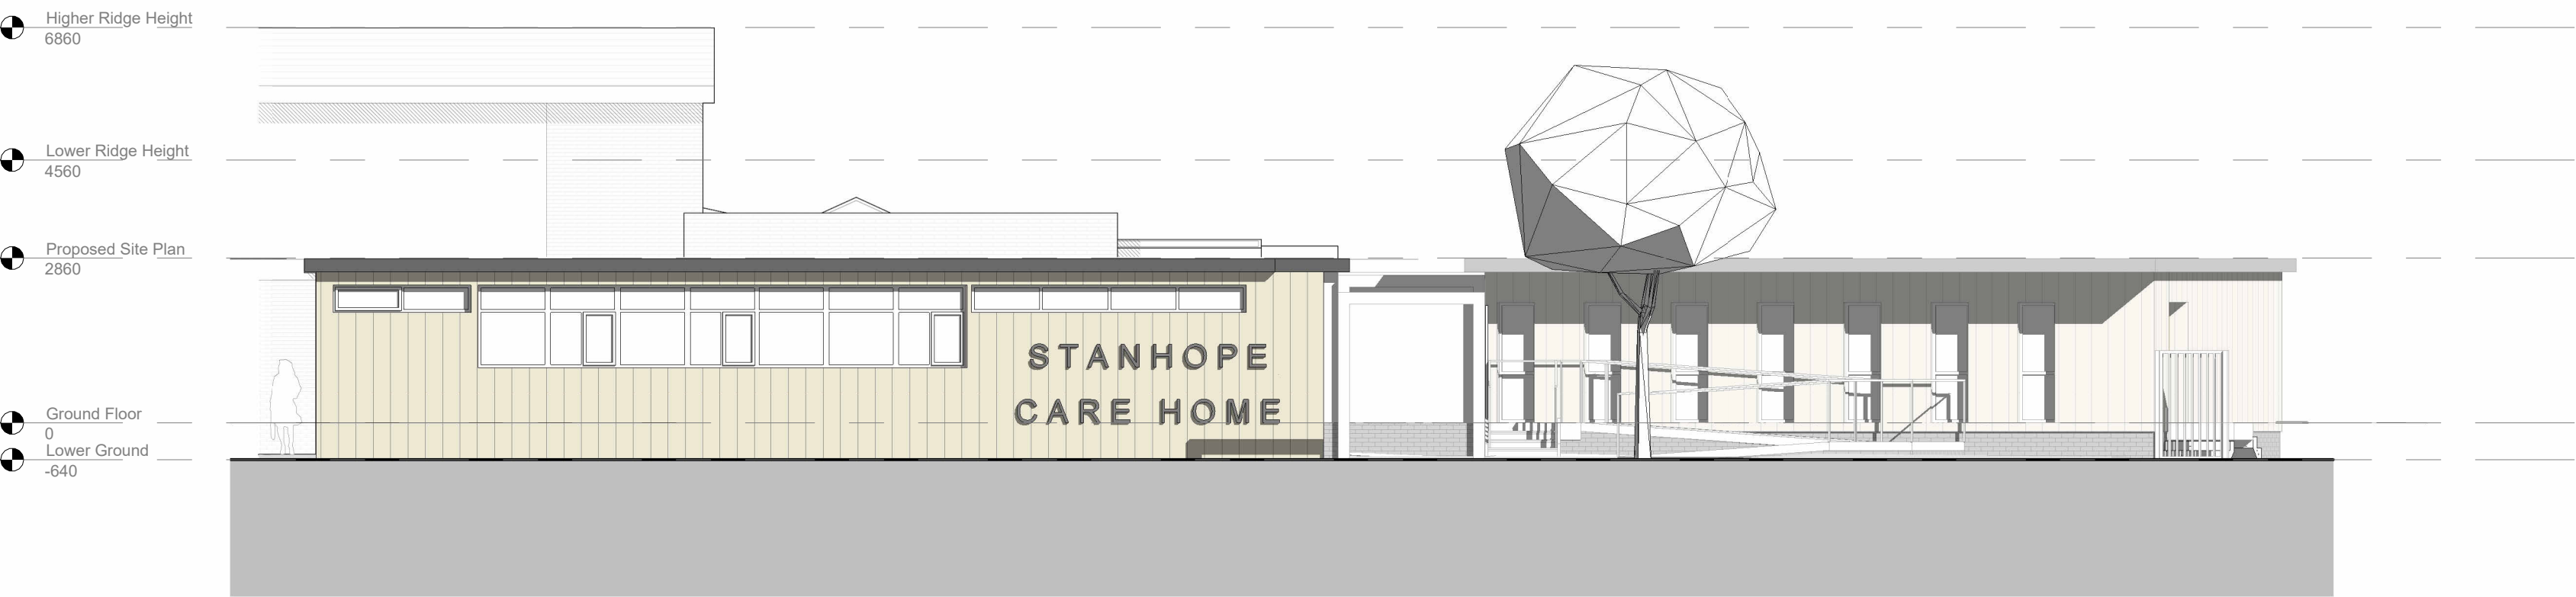

3 Proposed Front Elevation (North-West)
1:100

Scale @ A1:100
0 1000 2000 3000 4000 5000

This drawing is not to be scaled or manipulated in any way. Any errors or discrepancies should be reported to SDA Architecture. Work to given dimensions only which the contractor must check and confirm all dimensions onsite. Copyright to remain with SDA Architecture and is not to be copied, lent or used by any third party without the express written permission of SDA Architecture.

Rev	Revision Date	Revision Notes
A	25.10.21	Issued for Client Comment
B	10.11.21	Additional fire exit following advice from Building Control
C	12.11.21	Issued for Planning

SPATIAL CO-ORDINATION

PROJECT: Meadcroft Wellbeing Hub
304 Spital Road, Bromborough
CH62 2DE

SCALE: 1:100@A1

DRAWING TITLE:
Proposed Elevations In Context

DRAWN / APPROVED BY:
LW / BR

DATE:
25/10/21

DRAWING NO:
97 _ 2021 _ 0009b

REVISION:
C

SDA ARCHITECTURE

34 Wellington Road
Oxton CH43 2JF
+44 (0) 151 651 1789
info@sdaarchitecture.com
sdaarchitecture.com

