


All drawings to be read in conjunction with relevant structural drawings, specifications etc. Contractor to notify Alcon Design of any discrepancies between drawings and/or specifications. All dimensions are in millimeters unless noted otherwise. Do not scale from this drawing, only figured dimensions are to be used. This drawing has been produced for the client and project as detailed below and is not intended for use by any other person or for any other reason. No unauthorised copying. © 2021 Alcon Design.

Rev	Description	Date
-----	-------------	------



LOCATION PLAN 1:1250

© Crown Copyright 2021. All rights reserved. Licence number 100020449

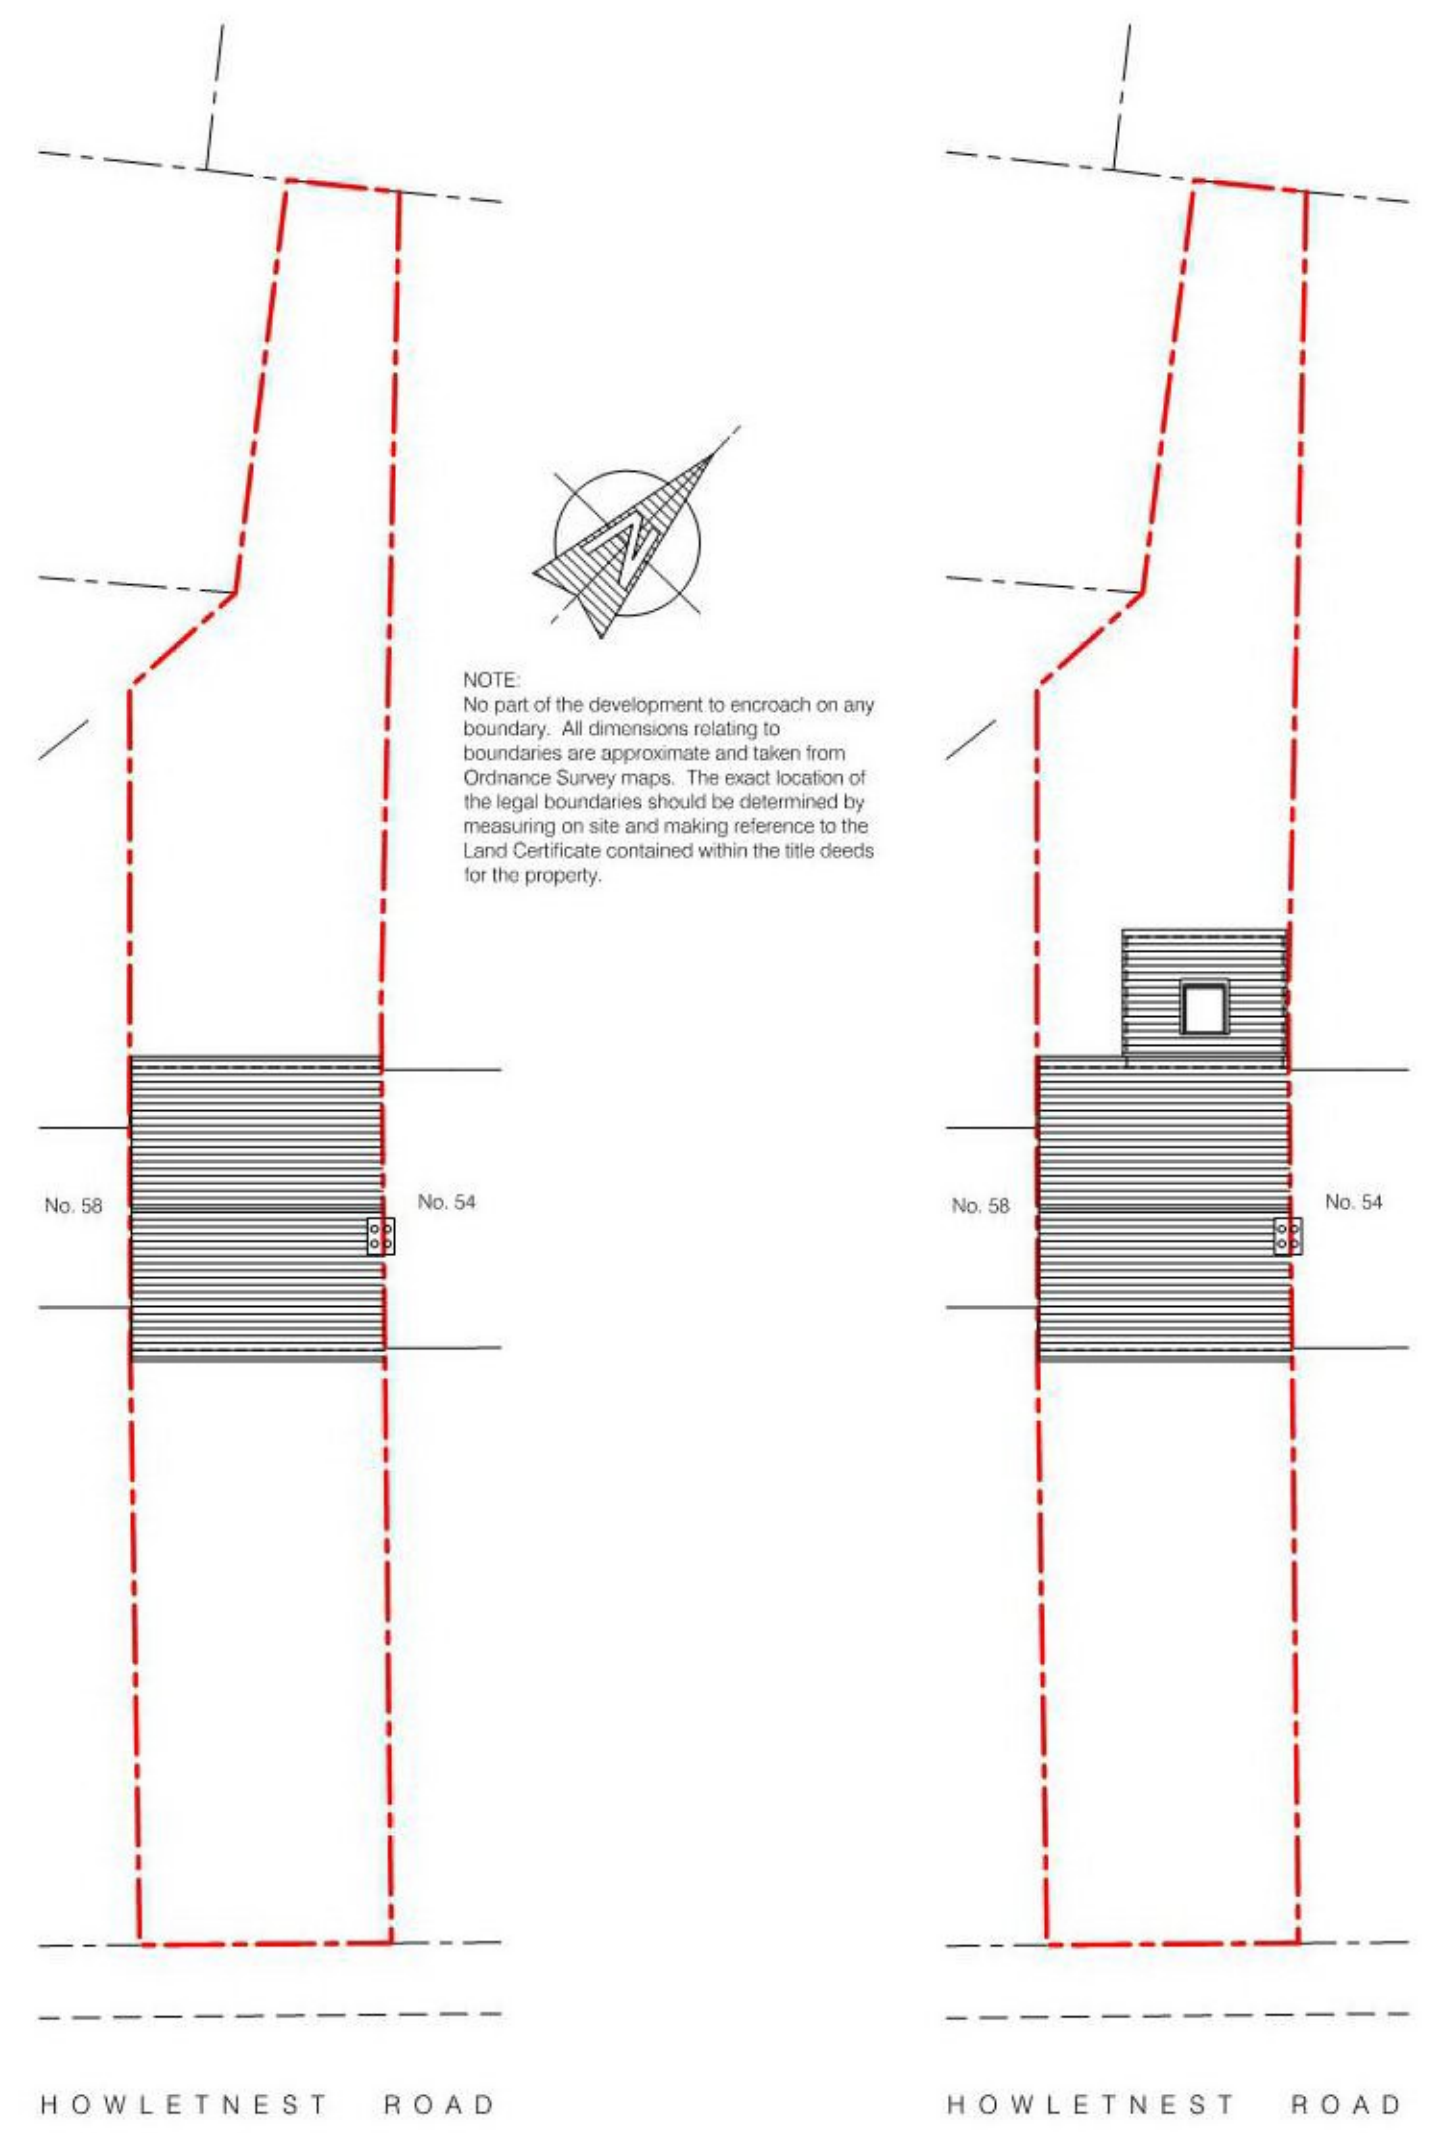


EXISTING SITE PLAN 1:200

PROPOSED SITE PLAN 1:200



EXISTING GROUND FLOOR PLAN 1:50

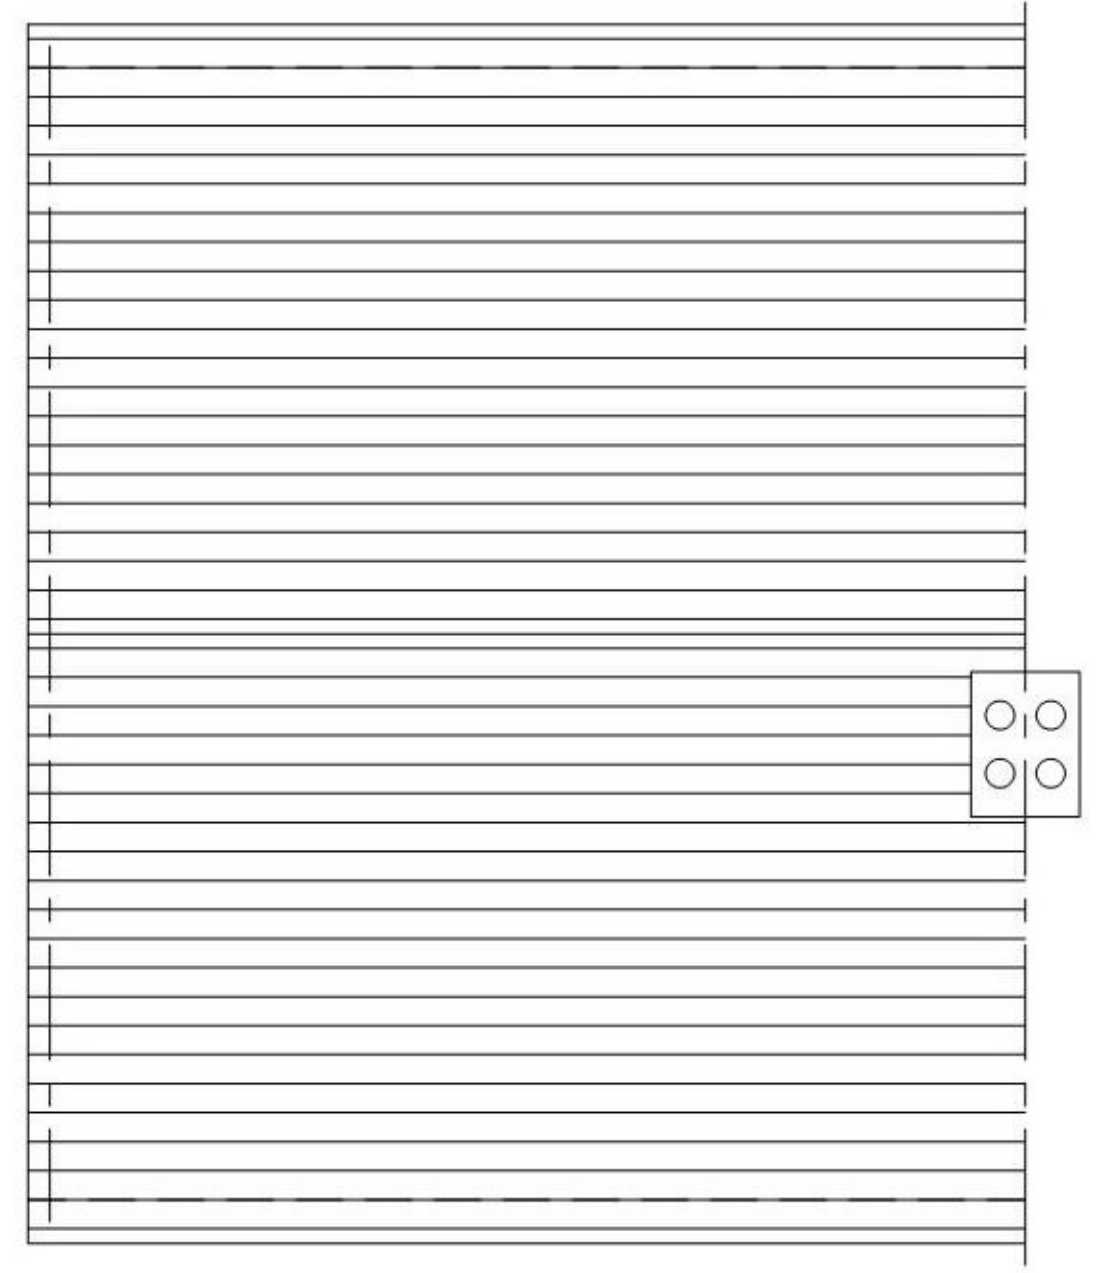


EXISTING ROOF PLAN 1:50



EXISTING REAR ELEVATION 1:100

EXISTING FINISHES		
ELEMENT	MATERIAL	COLOUR
Walls	Roughcast	Yellow/cream
Basecourse	Brick	Red
Roof	Clay tiles	Red
Gutters & rainwater pipes	Cast iron	Cream
Windows & doors	uPVC double glazed	White

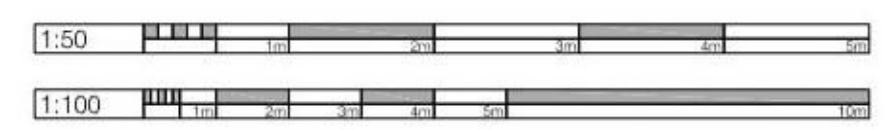

Architectural Design & Technology

30 Ellisland • East Kilbride • Glasgow • G74 3SF  
 Tel: 01355 521124 Mob: 07791 062777  
 info@alcondesign.com www.alcondesign.com

**PLANNING**

Client  
Mr & Mrs A. Kennedy

Project Title  
Proposed Extension to House at  
56 Howletnest Road, Airdrie, ML6 8AL

Drawing Title  
Existing & Proposed Site Plan  
Existing Plans & Elevations  
Location Plan

Scale As shown	Date 08.12.21
-------------------	------------------

Job No. 682	Drawing No. 001	Rev.
----------------	--------------------	------