



EXISTING SITE PLAN

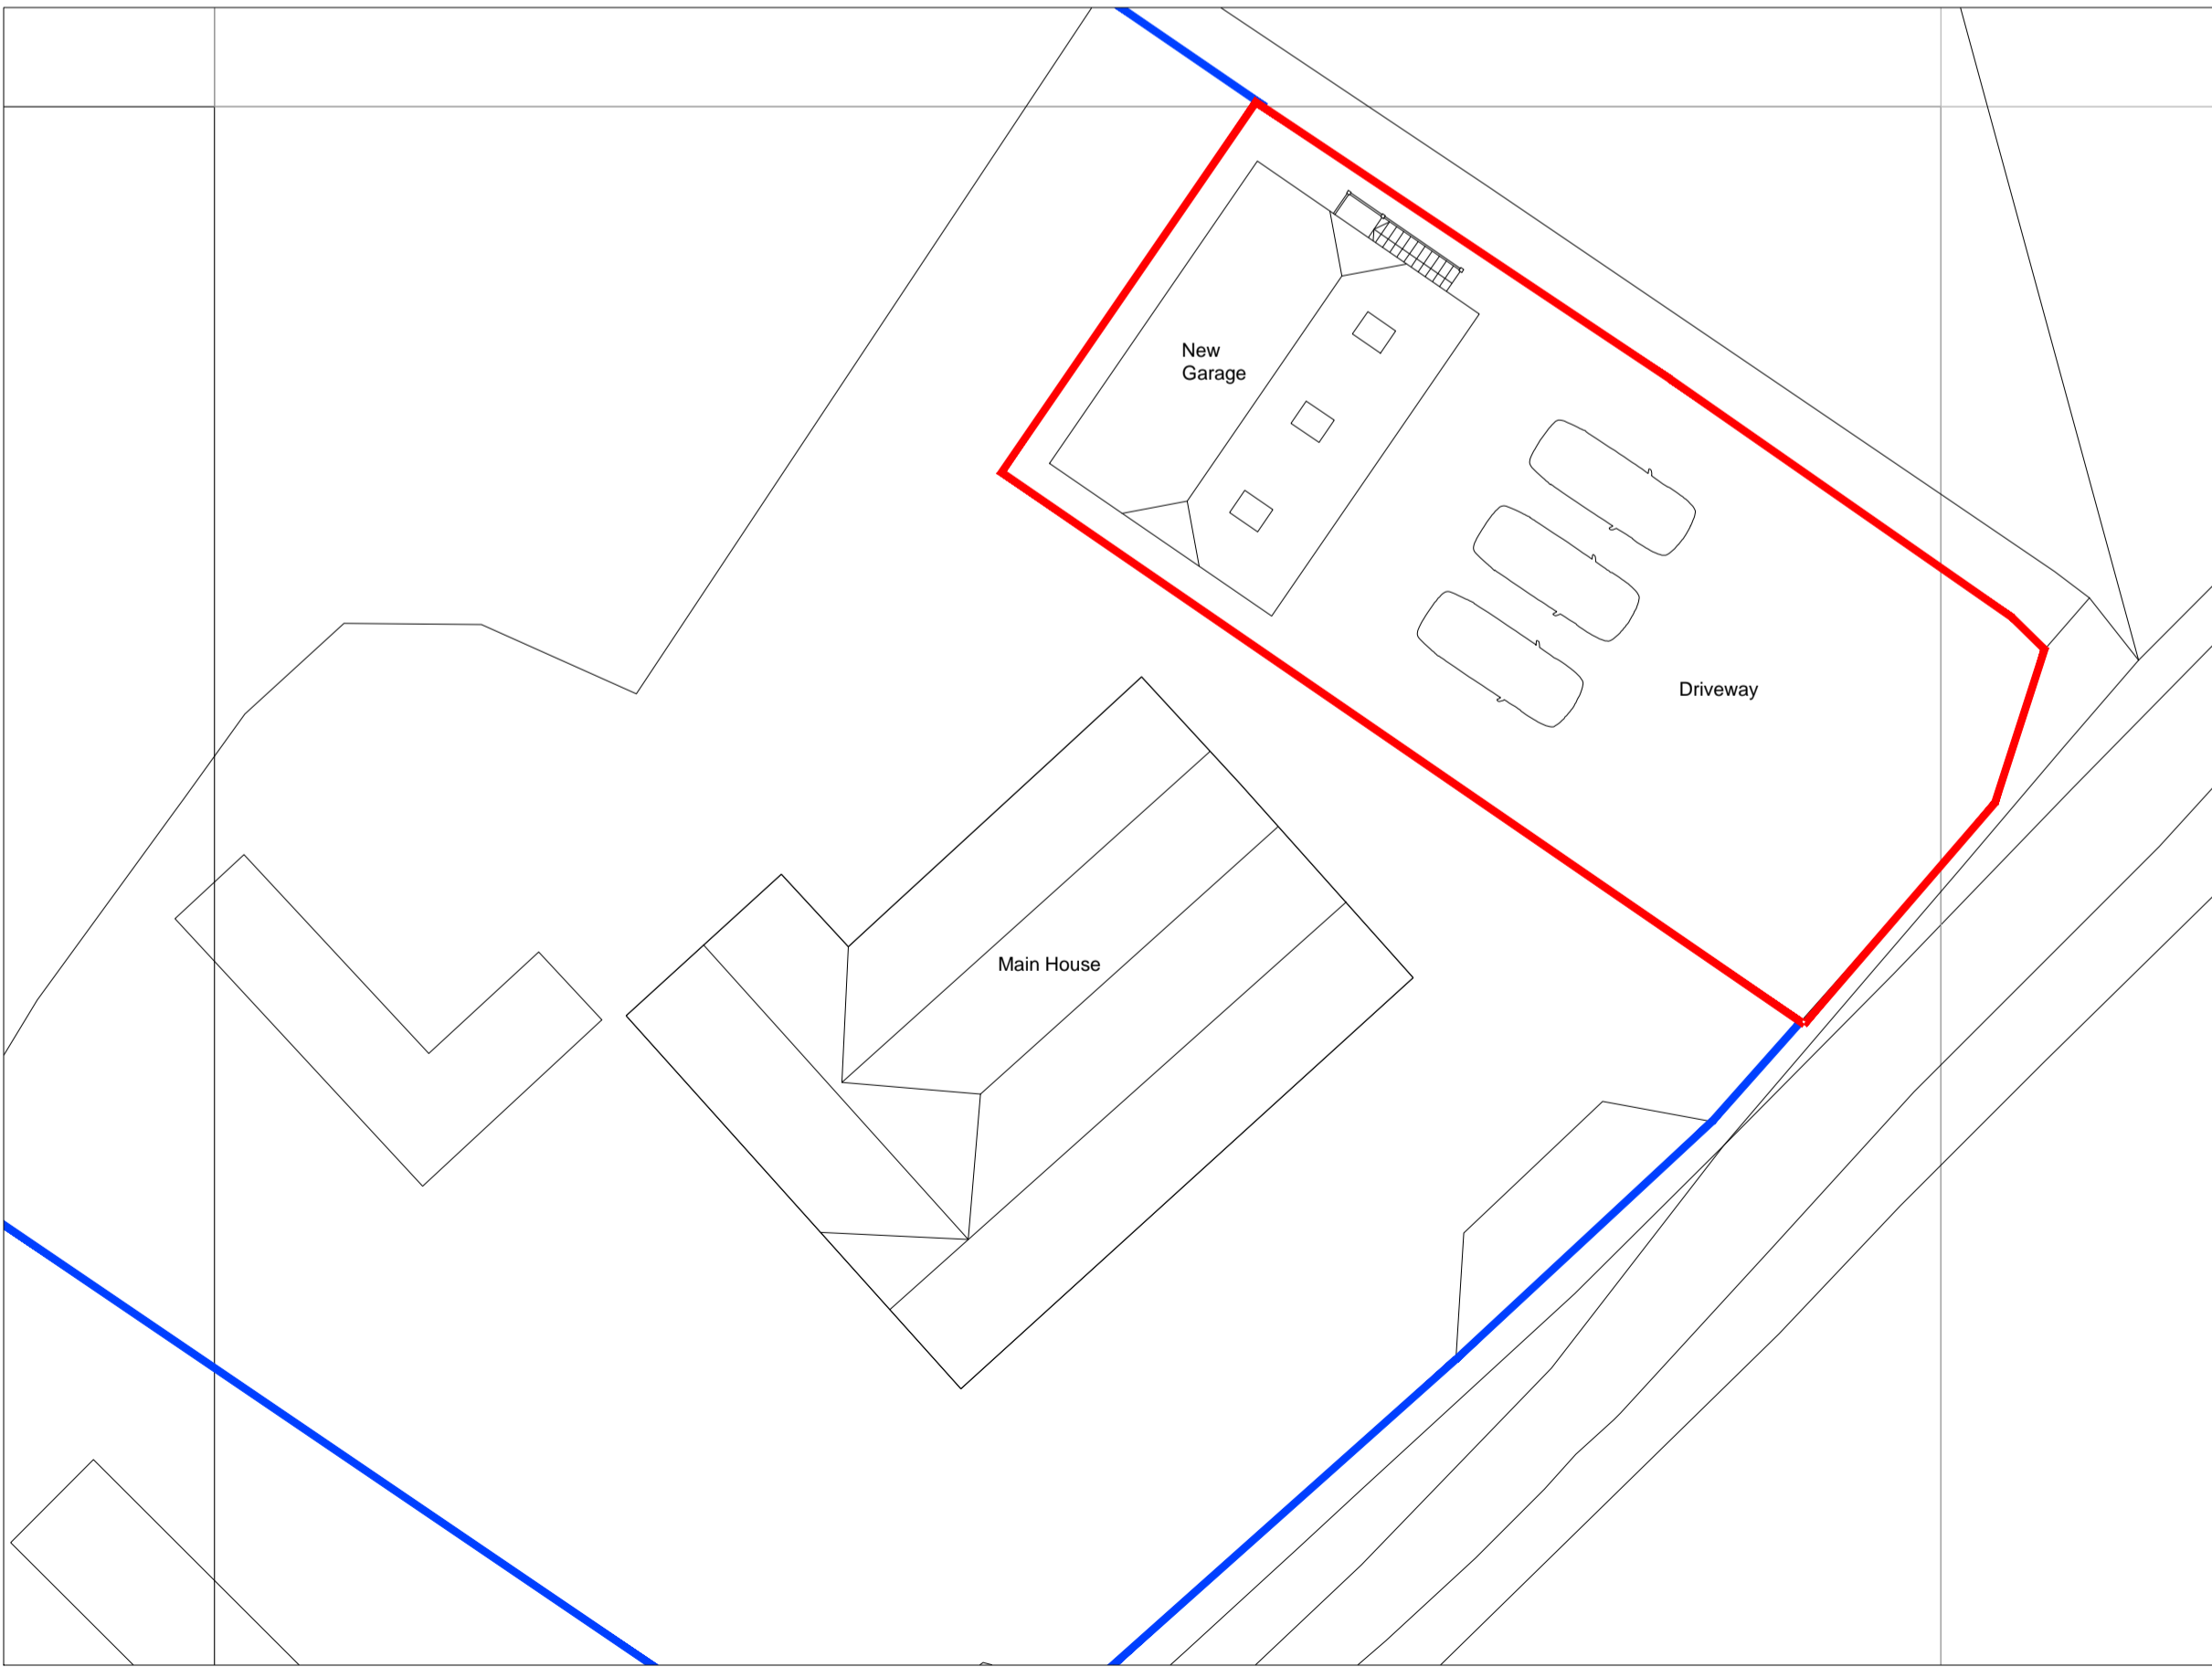

PROPOSED SITE PLAN

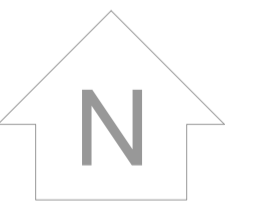

REV: EXISTING SITE PLAN ADDED
 CLIENT:
 MR & MRS DADY
 JOB TITLE:
 THE PADDOCK KENNELS
 SEED ROAD DODDINGTON
 KENT ME9 0NN

PROJECT:
 NEW GARAGE

DRAWING TITLE:
 EXISTING AND PROPOSED
 SITE PLANS
 ISSUE STATUS
 PLANNING

DATE:
 OCTOBER 2021

SCALE:
 1:500@A2

DRG. NO.
 PL02

REVISION
 A