

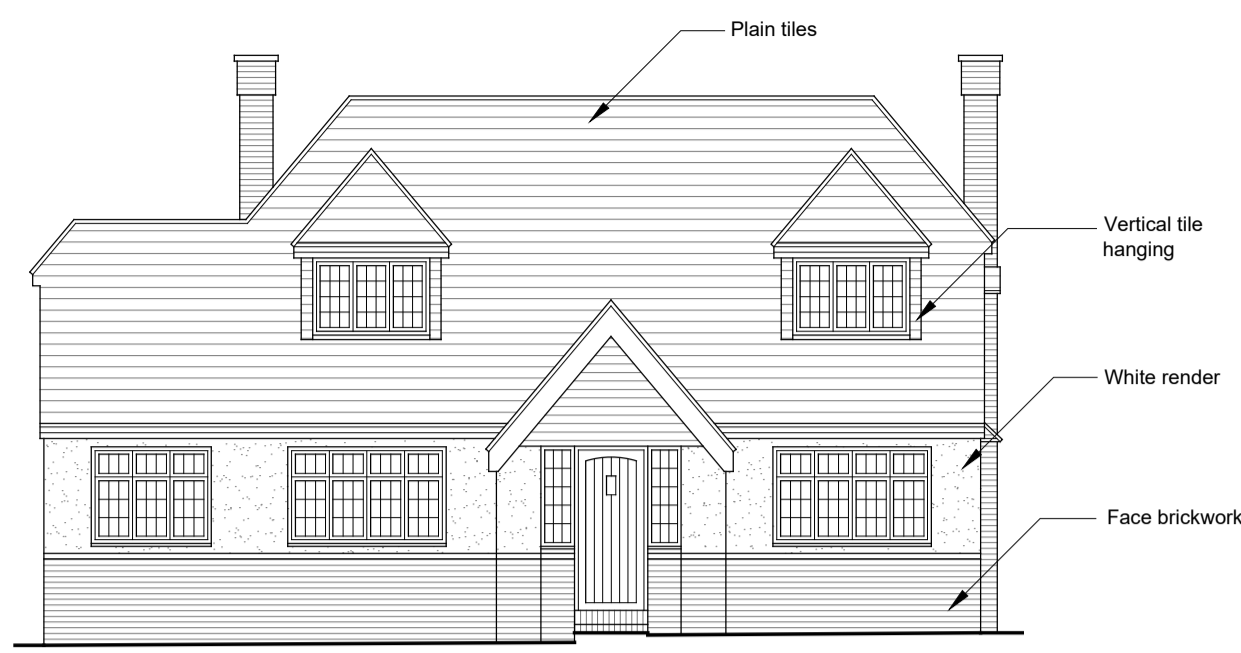



The copyright of this drawing and any design shown on it is owned by Harringtons. Figured dimensions only to be worked from, and contractors are to check all dimensions on site. Any discrepancies to be reported before proceeding.

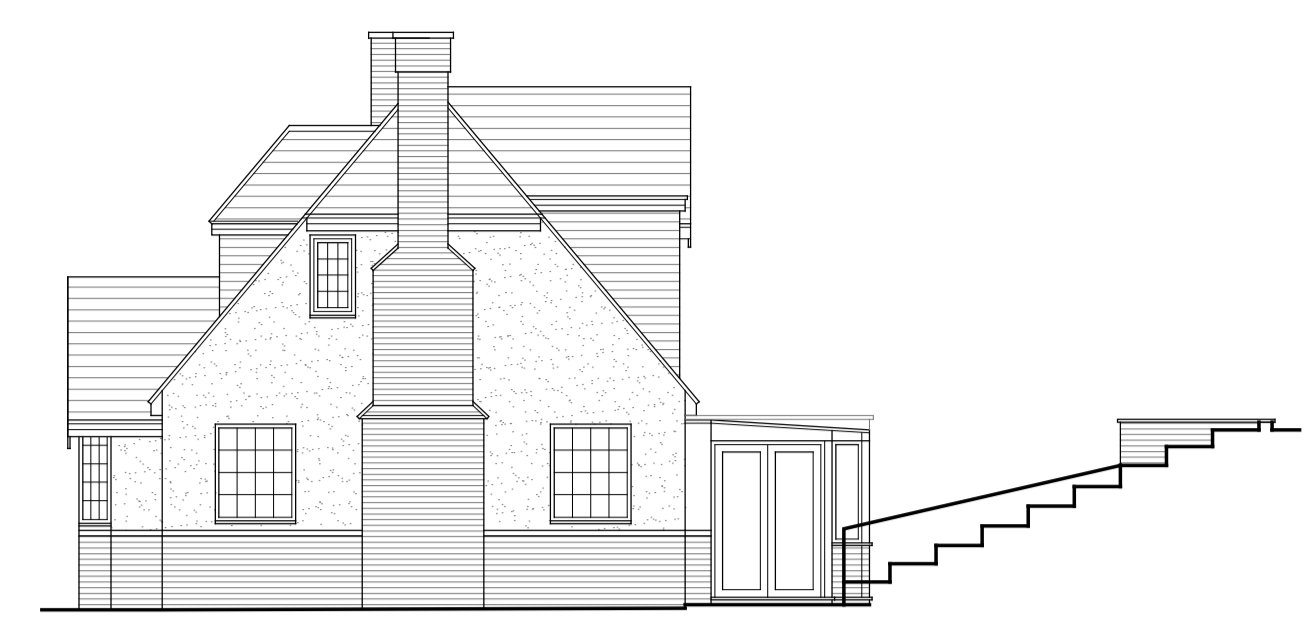


Front Elevation...

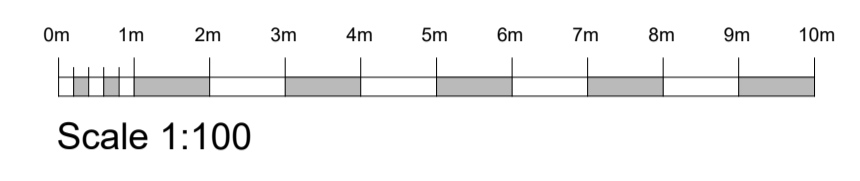



Right Elevation...

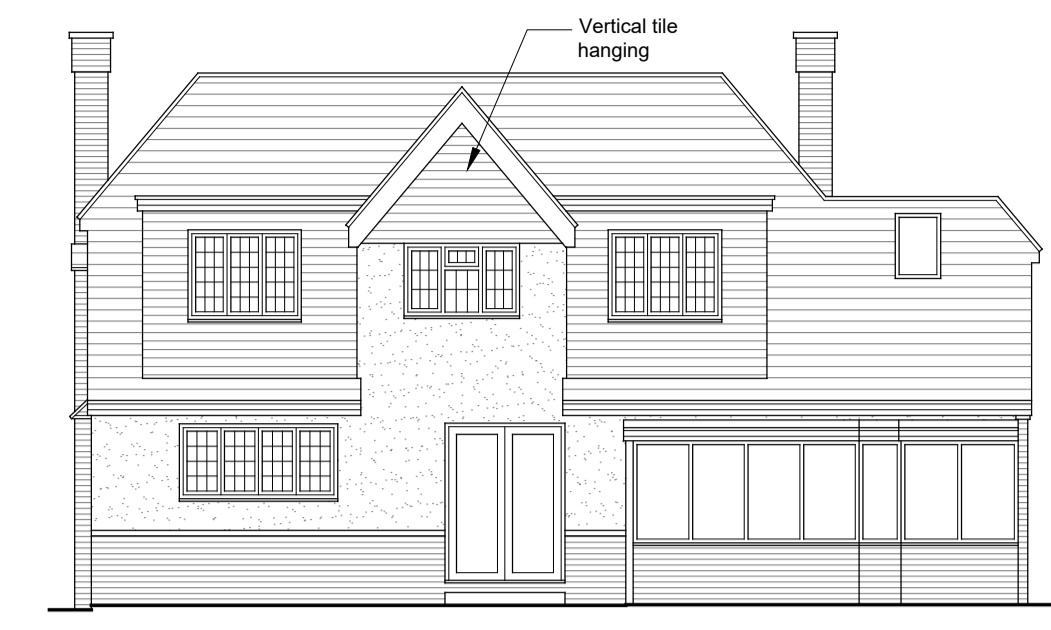


Rear Elevation...

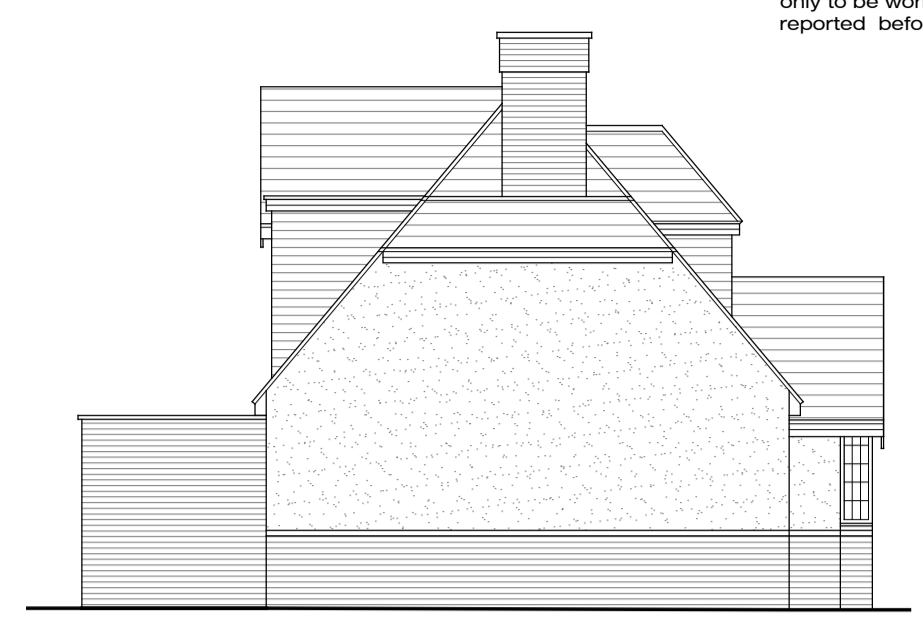

Left Elevation...

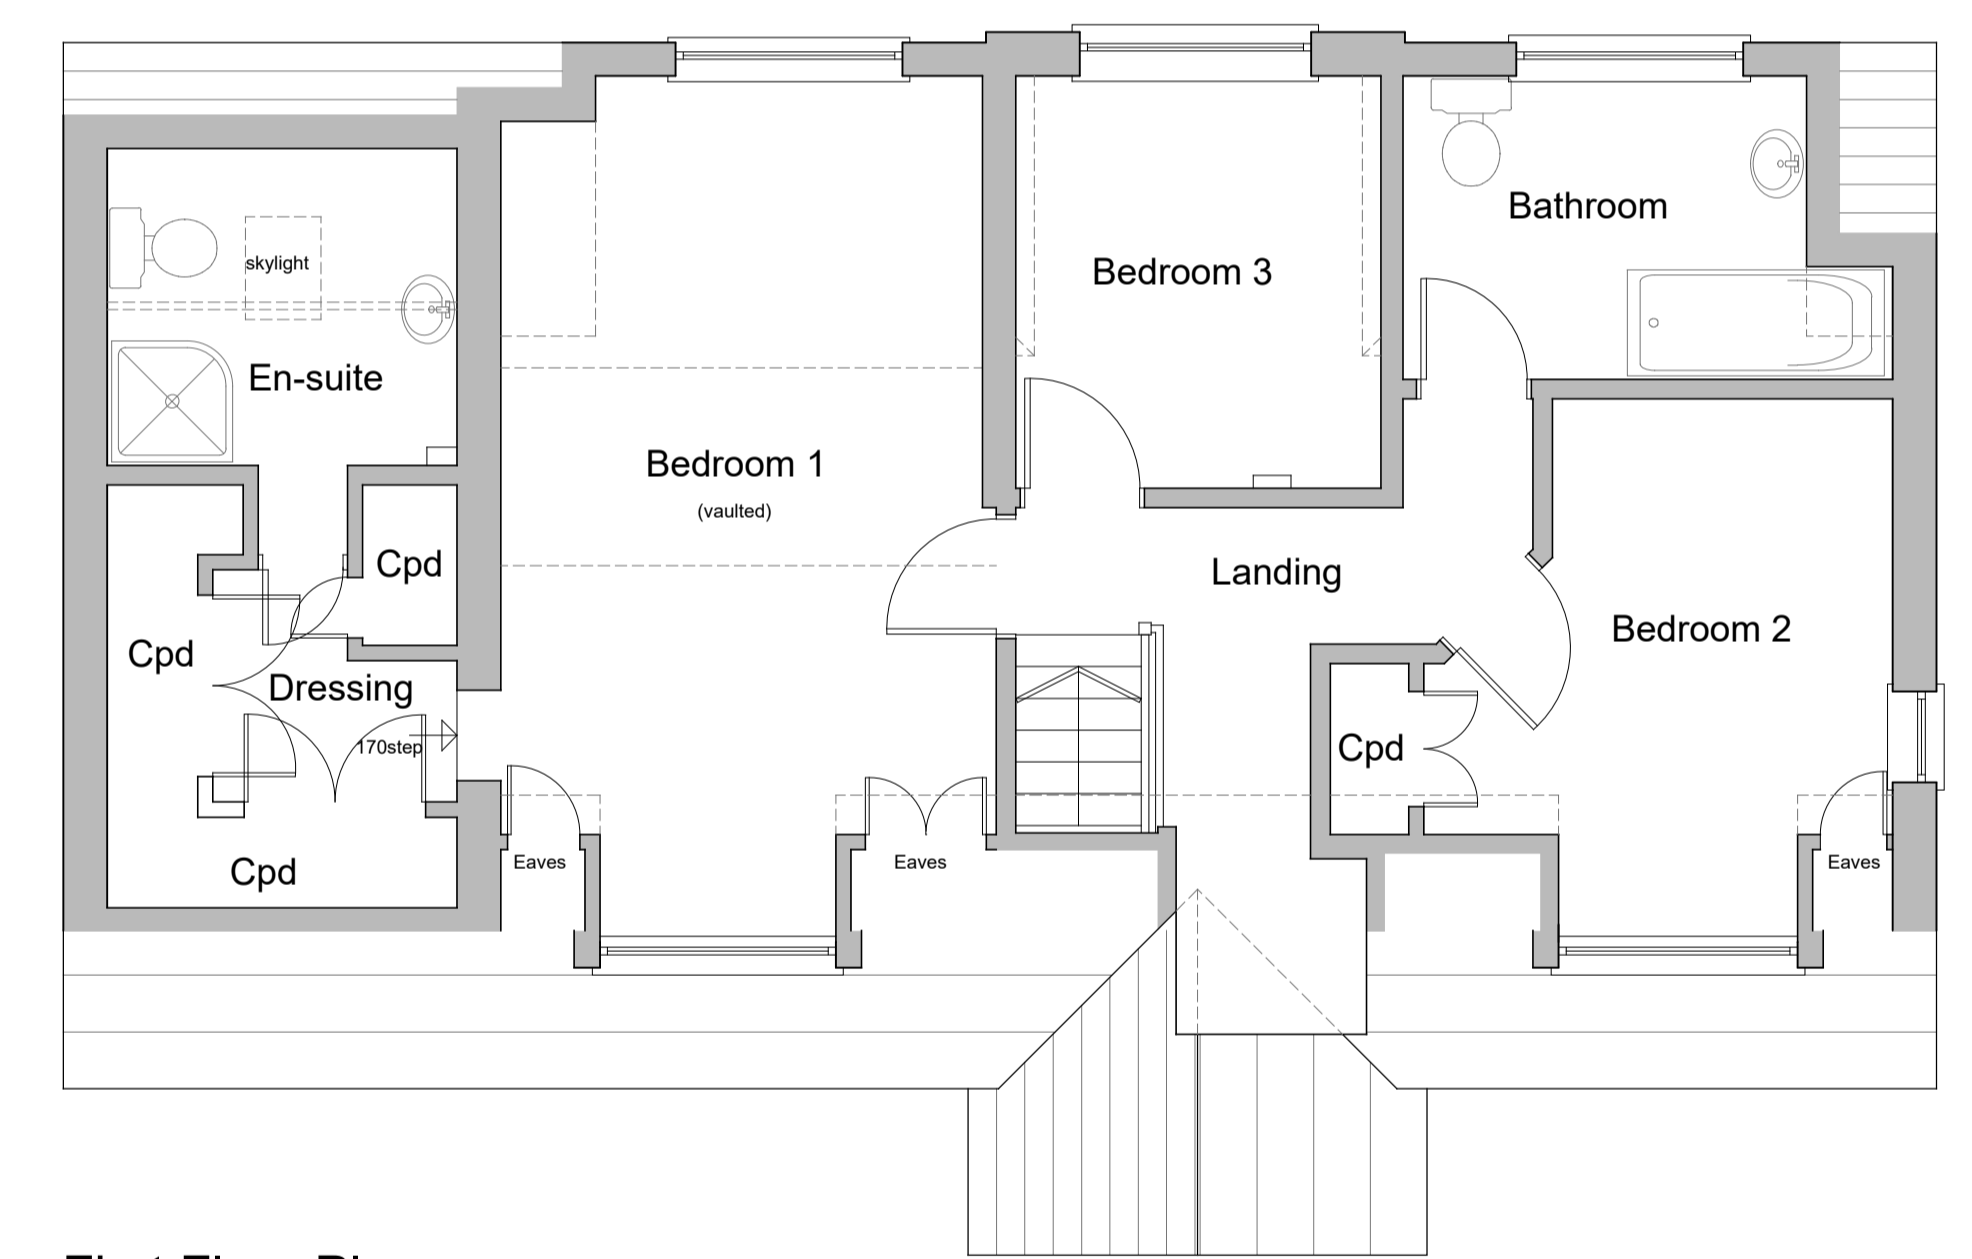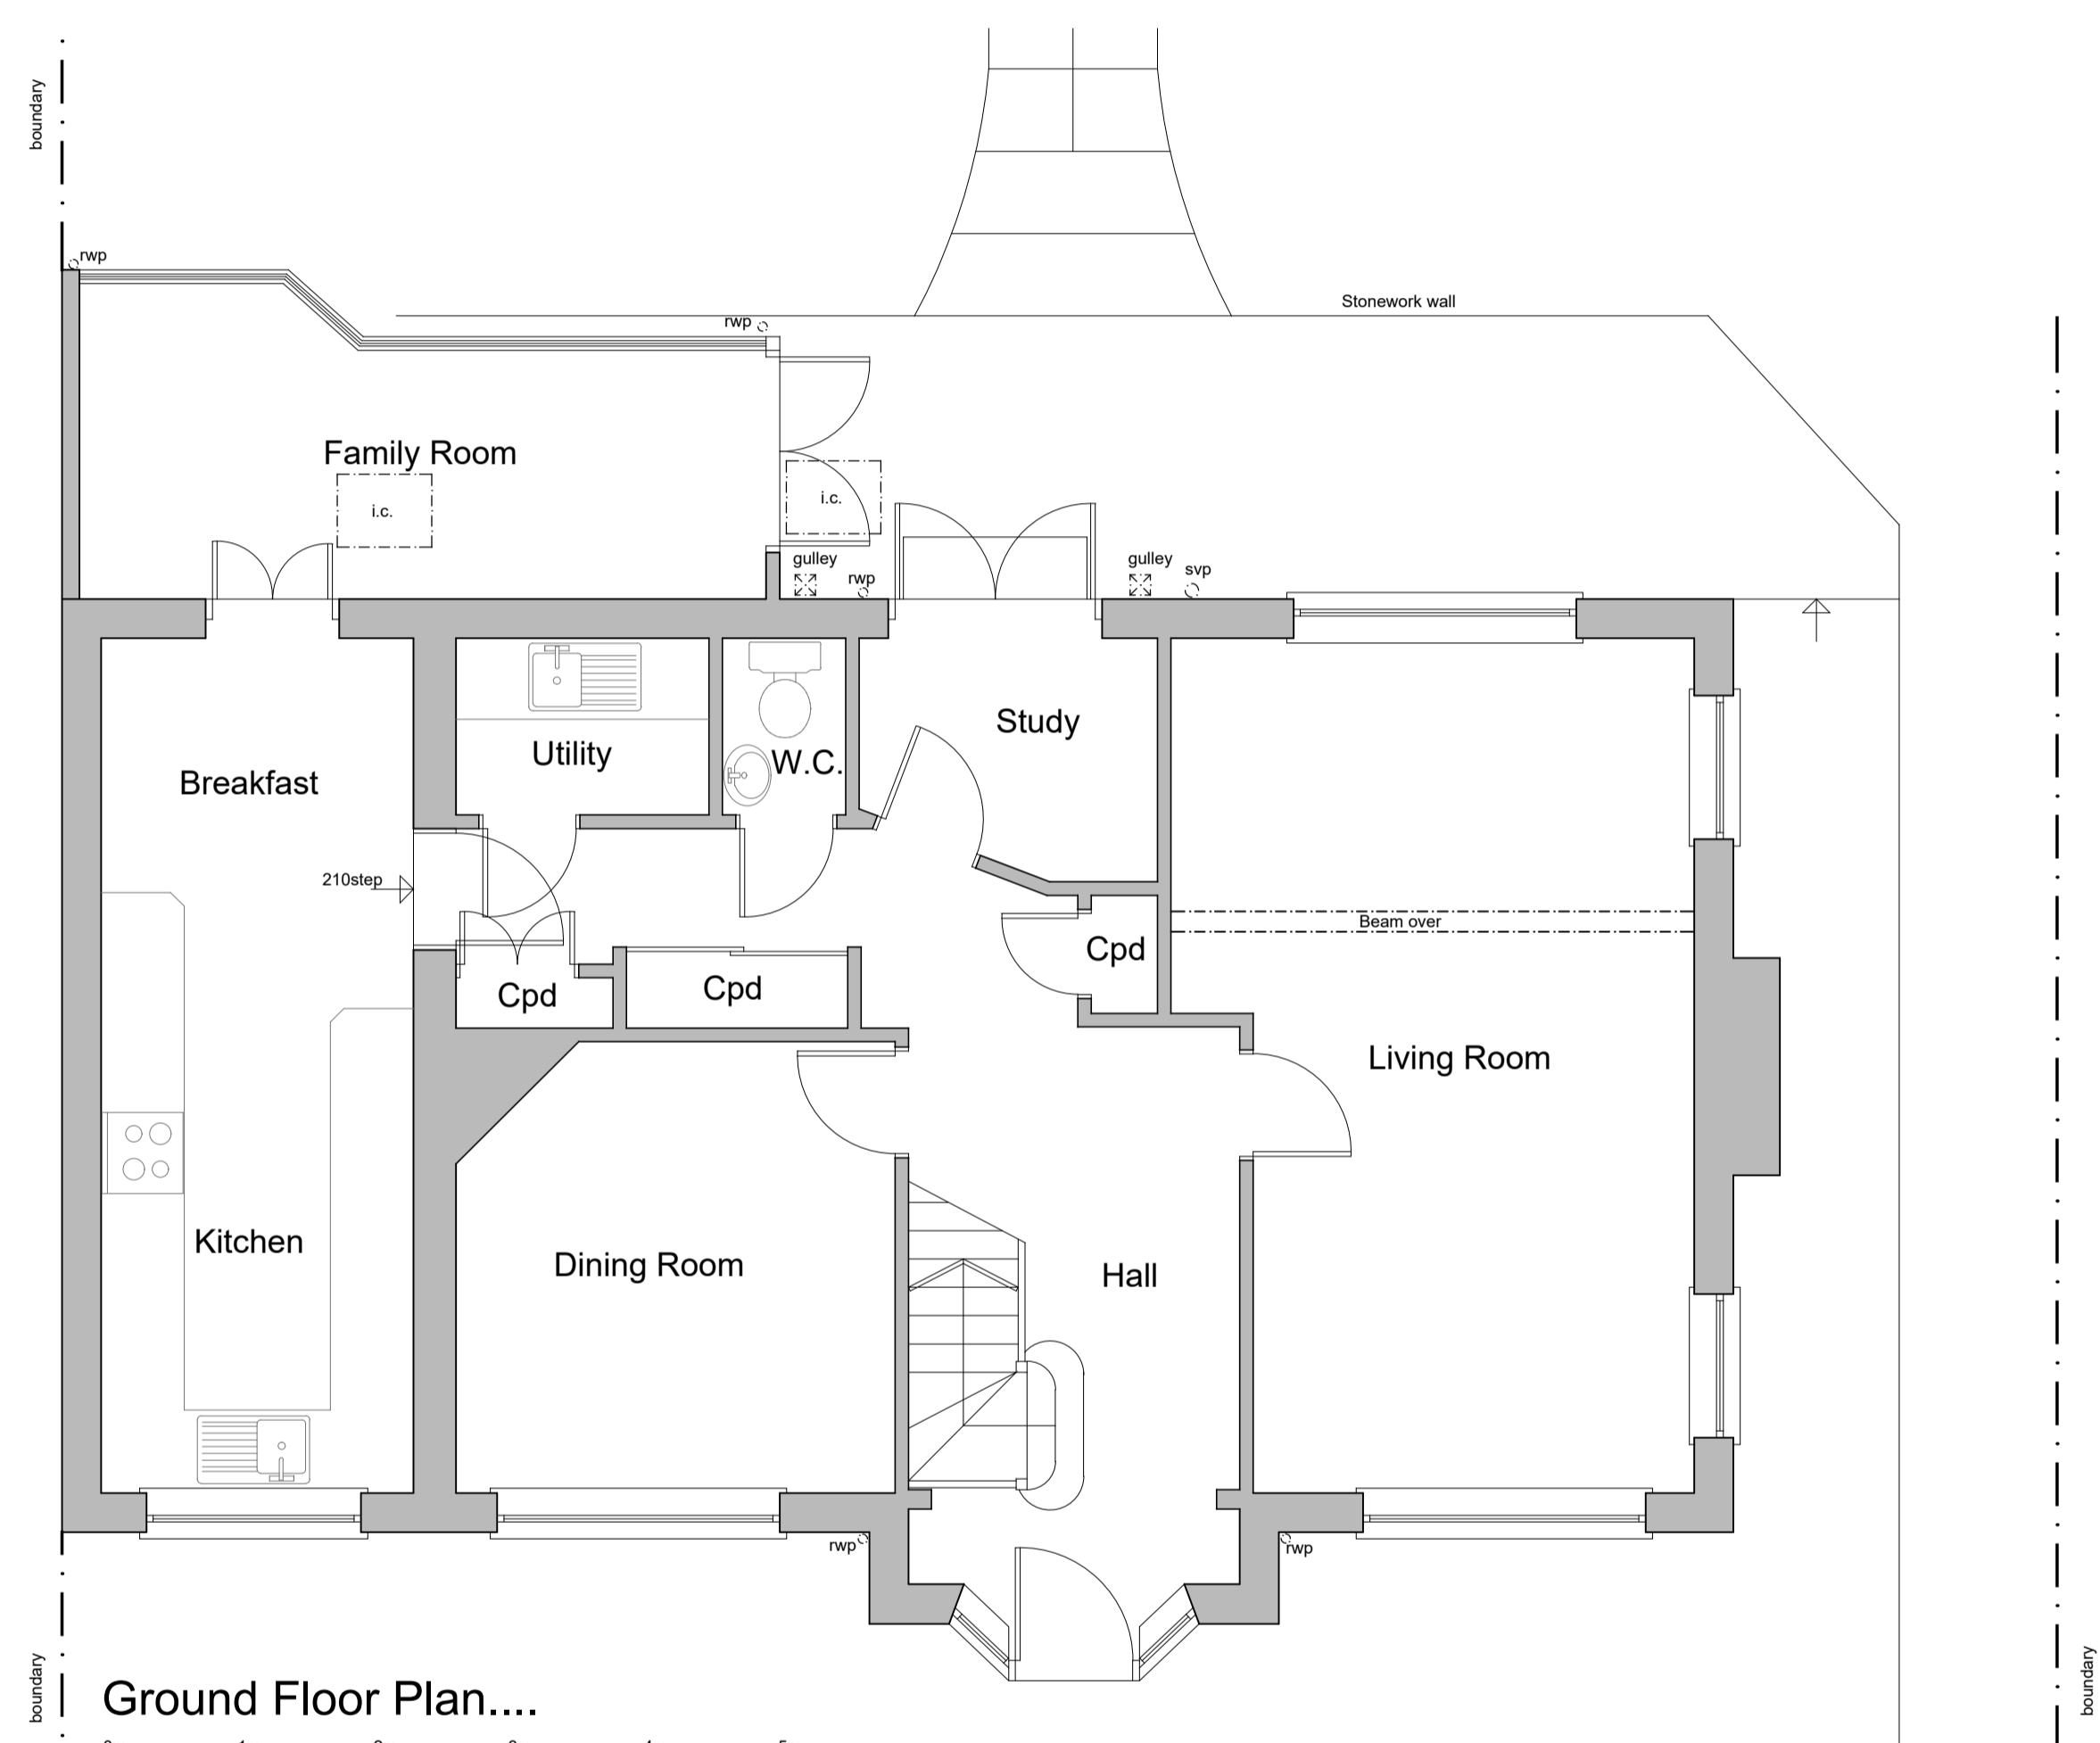


First Floor Plan...

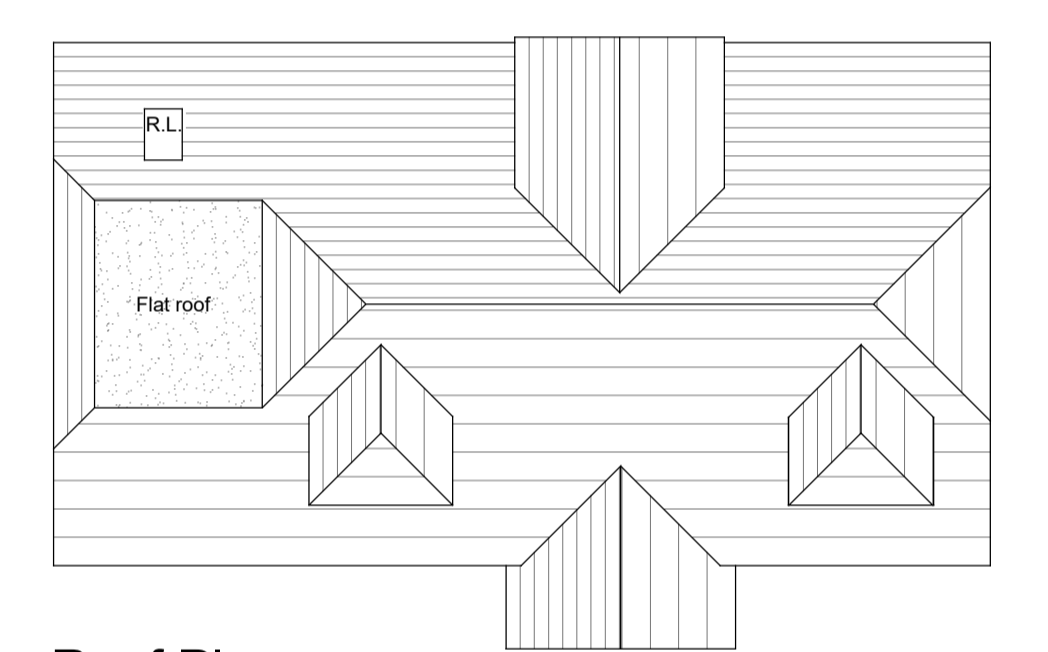


Roof Plan...



Site Location Plan...

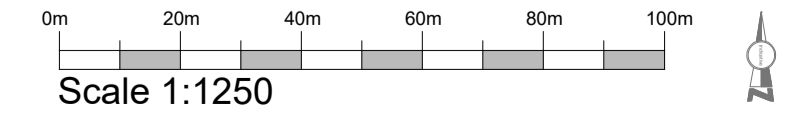

Block Plan...

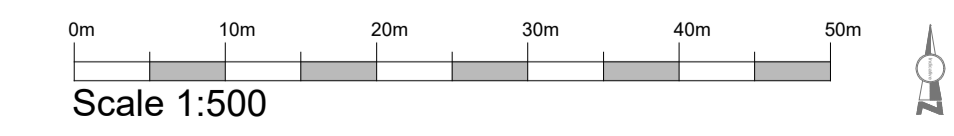

revision date amendment initials

HARRINGTONS

2006

building design consultants
 48A Hollybush Lane, Sevenoaks, Kent, TN13 3TL tel: 01732 742200
 email: info@harringtons2006.co.uk

project client:
 proposed development at... Mr & Mrs Davies

The Haven
 Hosey Hill
 Westerham

drawing title date: Aug 2021 drawn: BI/NB
 PLANNING....

Plans and Elevations as existing scale: 1:50/1:100/1:500/1:1250 @A1
 drawing no.

21/1545/01A